



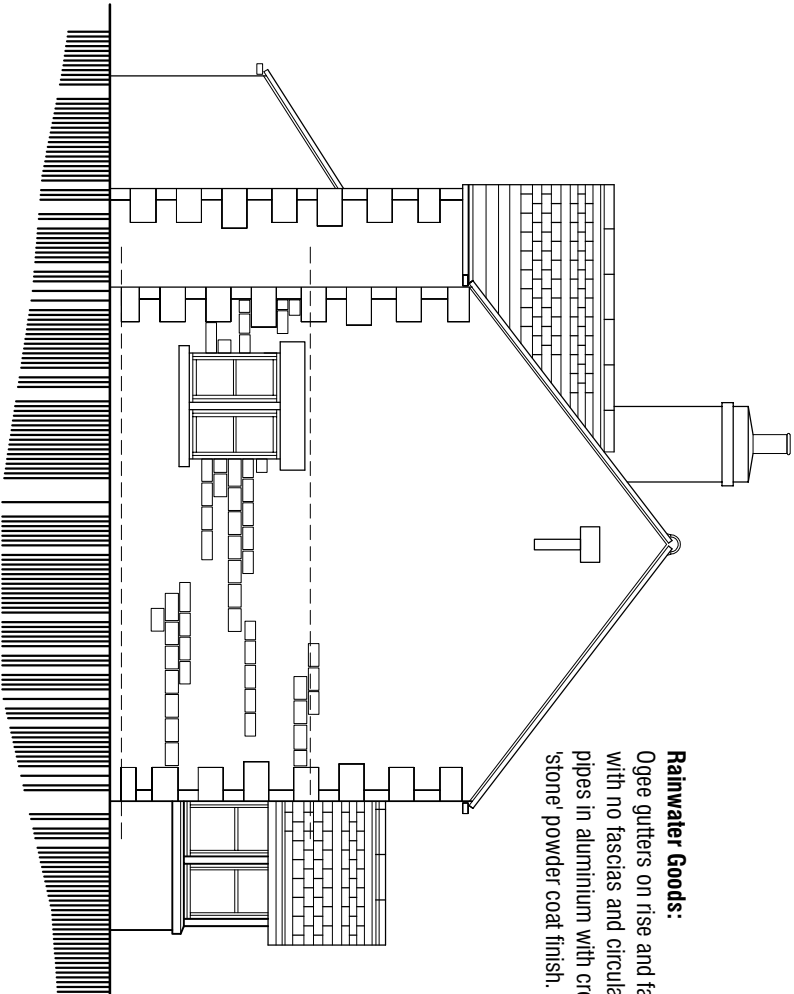

Rainwater Goods:
Ogee gutters on rise and fall brackets with no fascias and circular rainwater pipes in aluminium with cream or 'stone' powder coat finish.

East Elevation

1:100

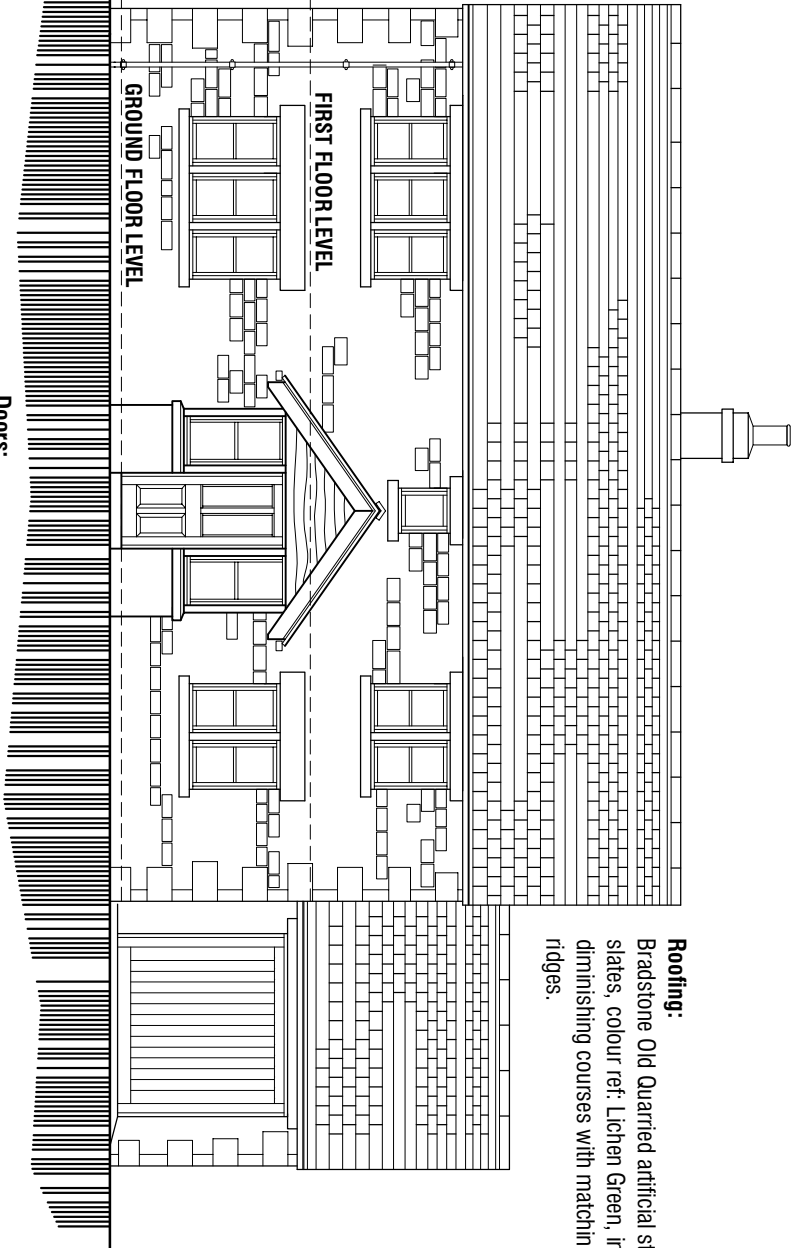


Roofing:
Bradstone Old Quarried artificial stone slates, colour ref: Lichen Green, in diminishing courses with matching ridges.

North Elevation

1:100

Doors:
Doors and frames to be in timber with cream paint finish and set in 75mm reveals.

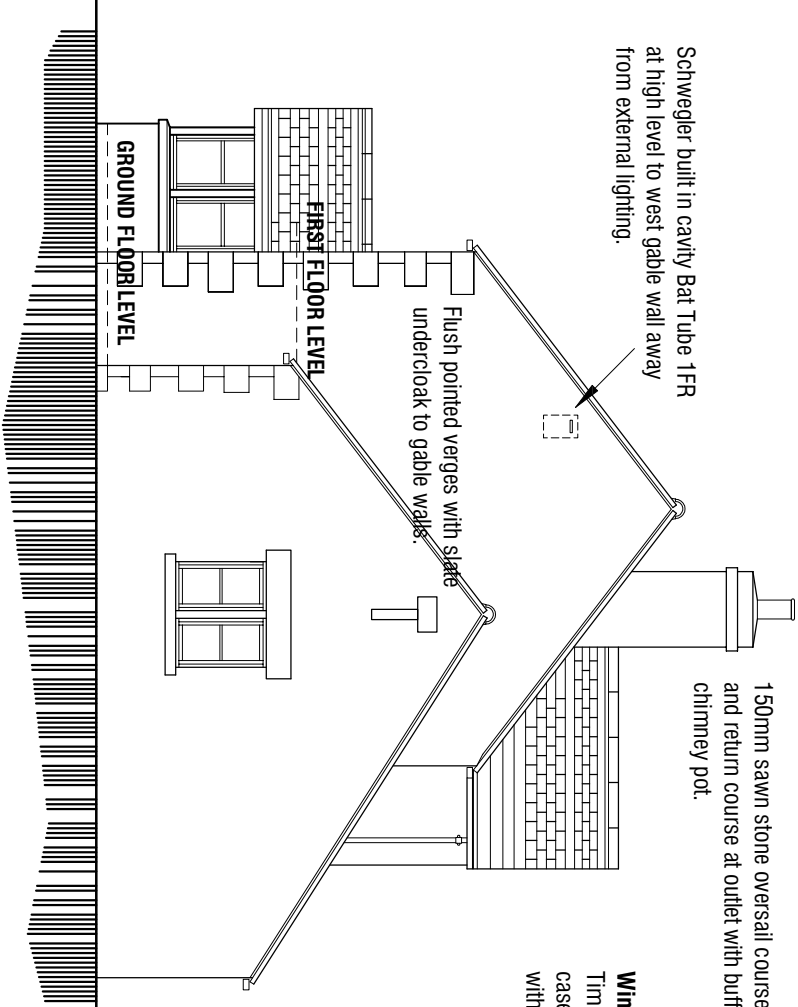

Schwegler built in cavity Bat Tube 1FR at high level to west gable wall away from external lighting.


150mm sawn stone oversail course and return course at outlet with buff chimney pot.

Windows:
Timber window frames with side hung casements set in 75mm reveal and with cream paint finish.

Dark grey conservation style low profile rooflights with vertical glazing bar.

West Elevation

1:100

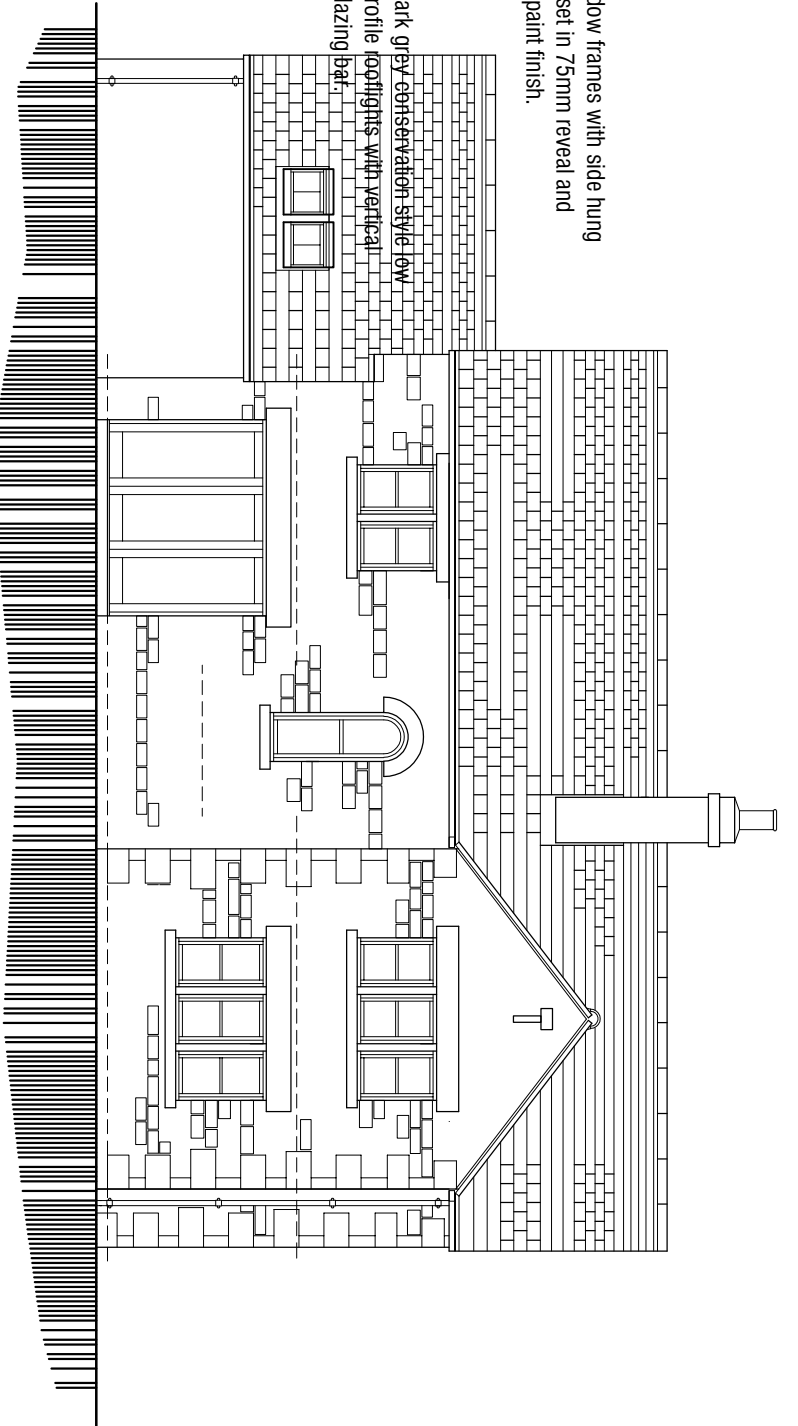

Rear Bi-fold doors in aluminium with cream ppc finish.

South Elevation

1:100

White House Farm Towngate Thurstone Sheffield S36 9RH			
AS PROPOSED			
ELEVATIONS			
mboothdesign architectural design and building consultants Fairfield House Berneslai Close Barnsley S70 2FL T : 01226 286256 M: 07881898300 E: mark@mboothdesign.co.uk			
Scale	1:100 @ A3	Drawn	MJB
Date	MARCH 2020	Ref.	19.08
Dwg No.	P12	Rev.	A
0cm	2cm	4cm	
Copyright mboothdesign. All dimensions in millimetres unless otherwise stated. Dimensions for setting out in existing buildings are to be checked and verified on site.			