




FRONT ELEVATION

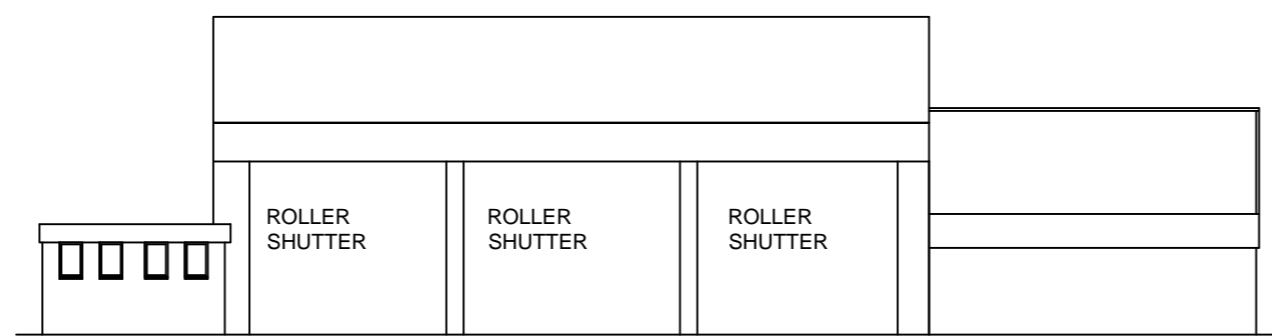


REAR ELEVATION

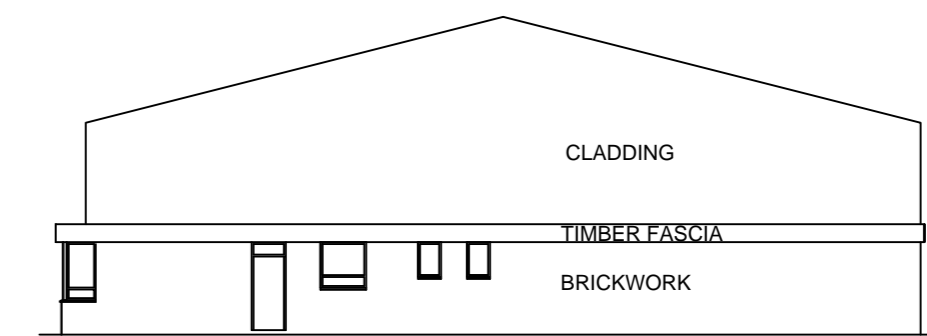

SIDE ELEVATION

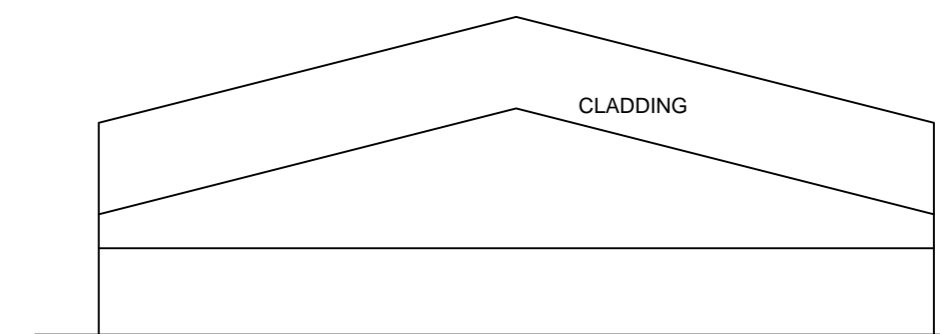

SIDE ELEVATION

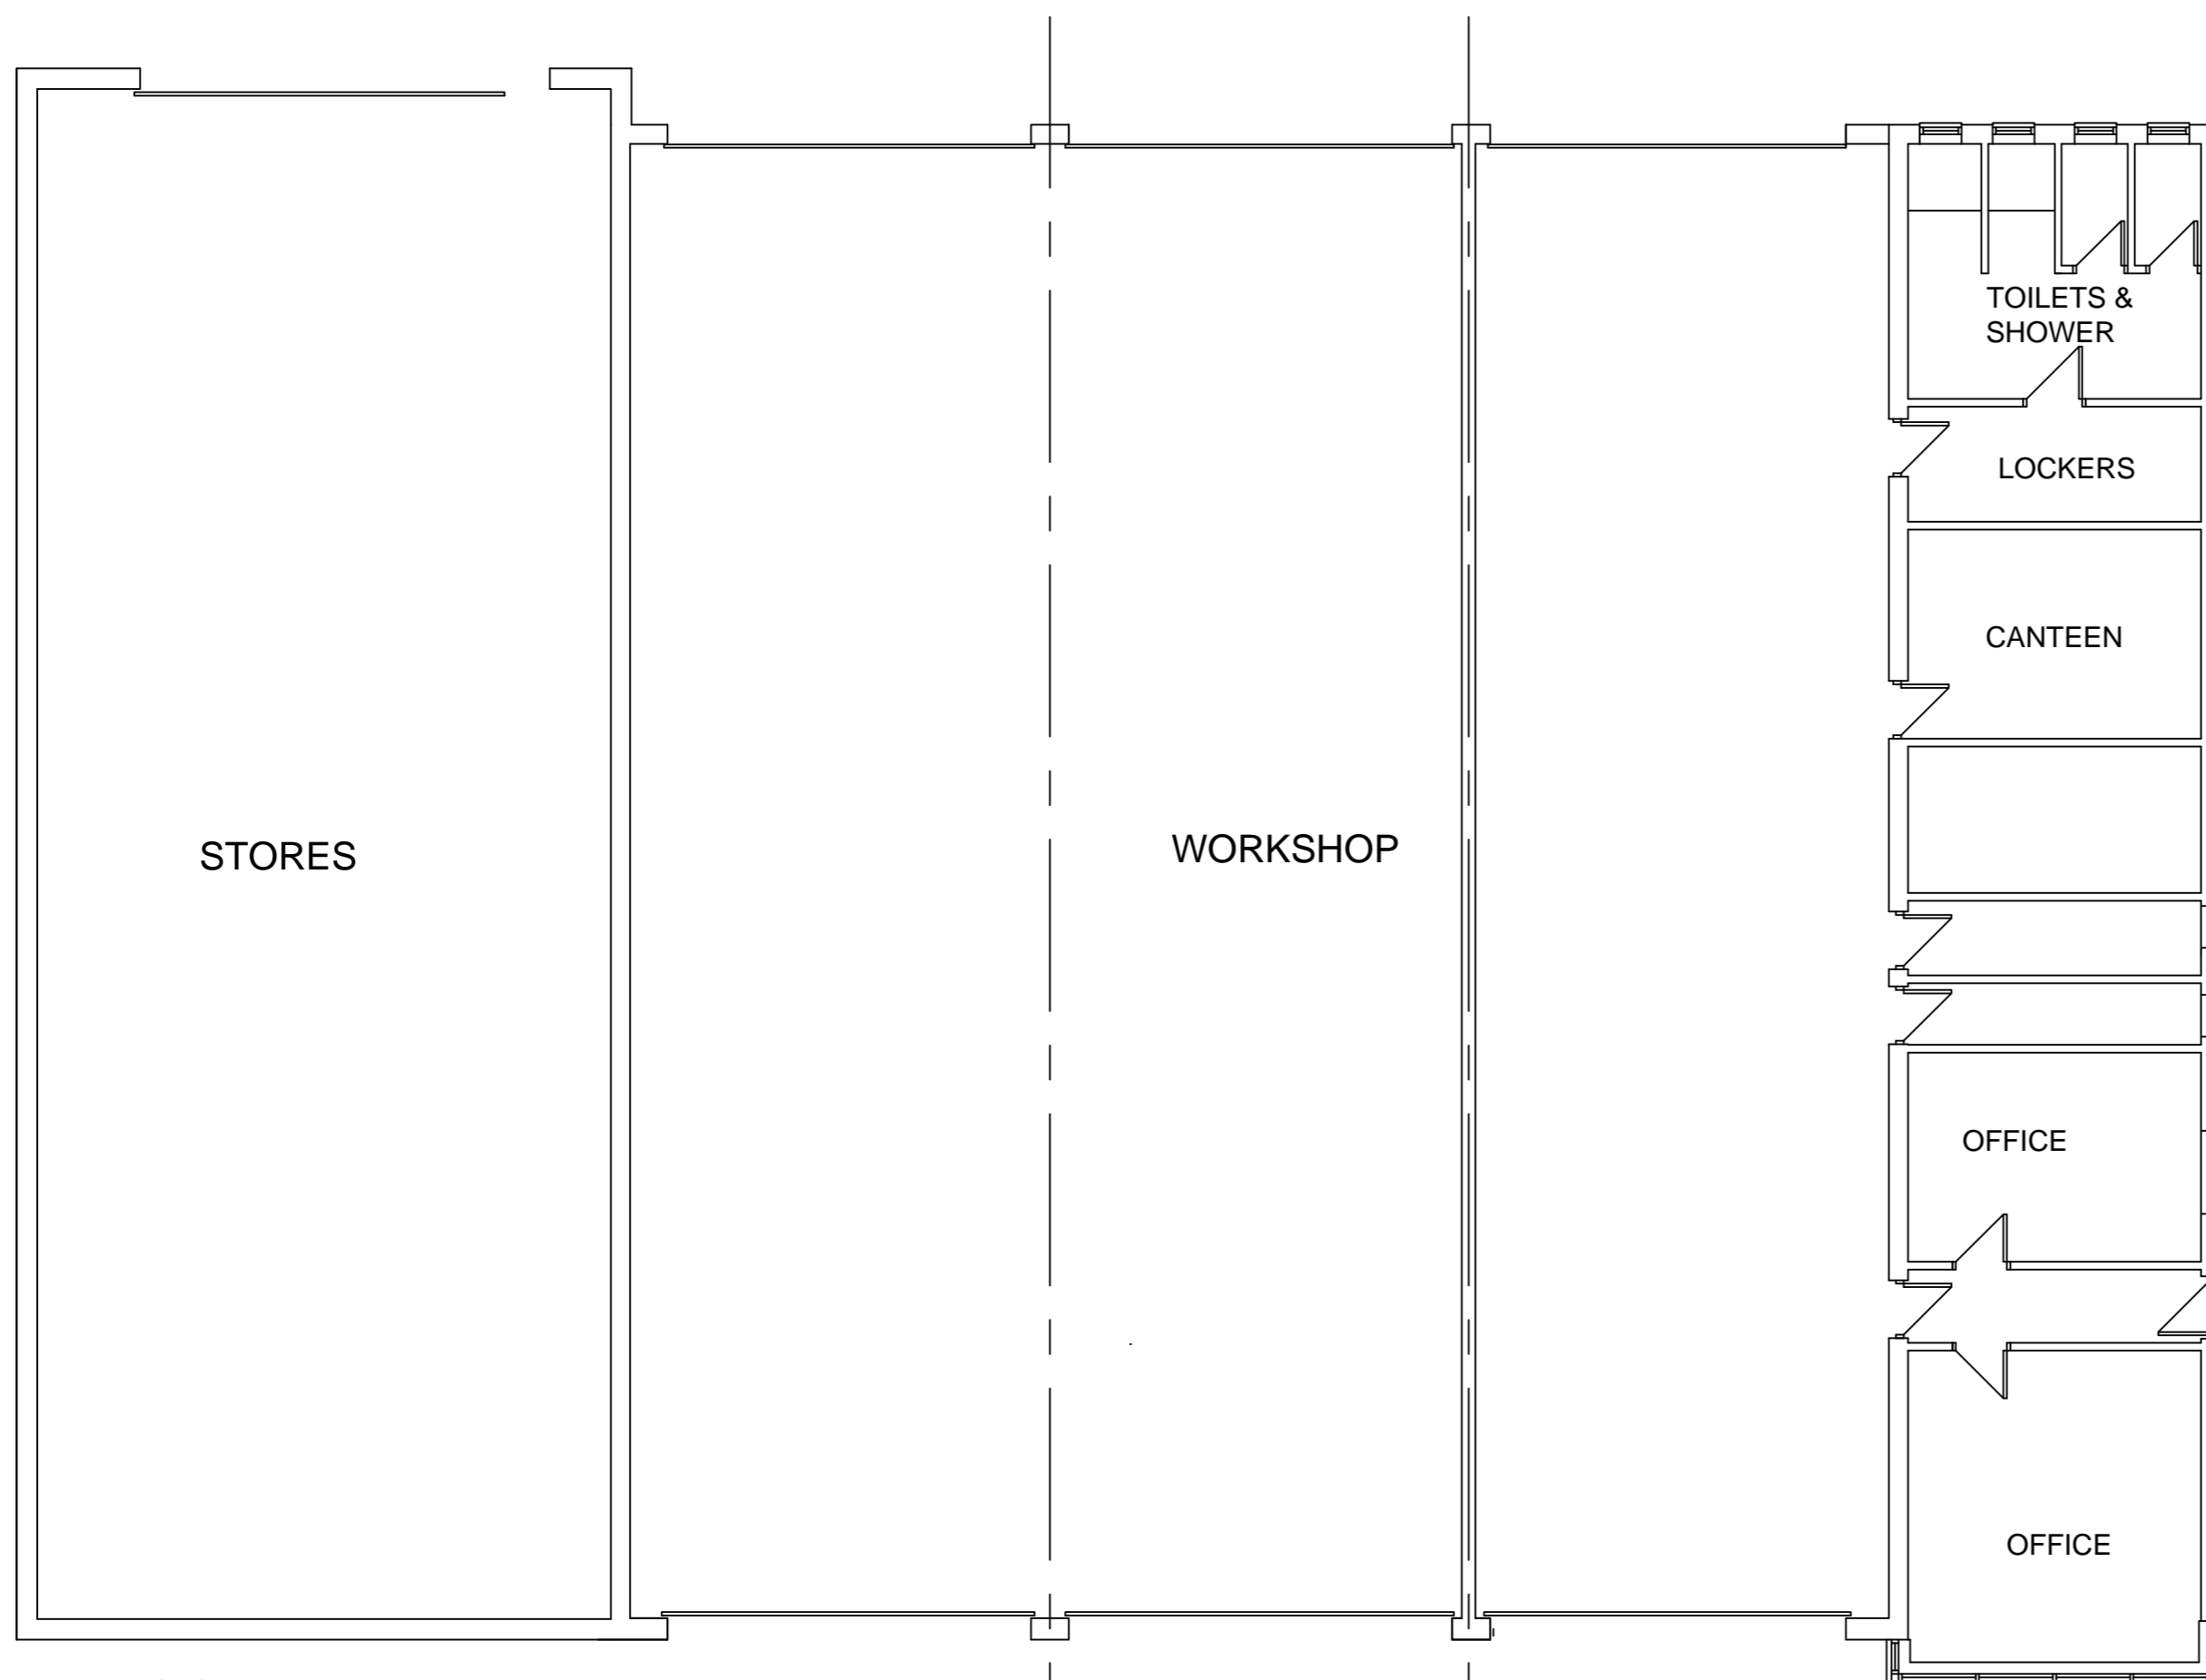

FLOOR PLAN

		8 MORSTON BUSINESS PARK, WHALEY ROAD, BARUGH GREEN, BARNSELY, S75 1HQ		Phone: 01226 208482 Fax: 01226 283030 Email: info@whiteaguspartnership.co.uk Web: www.whiteaguspartnership.co.uk	
ARCHITECTURAL SERVICES AND SURVEYORS				Client: KMS MALLINSON LTD	
Project: EXTENSIONS AND ALTERATIONS AT CLAYCLIFFE ROAD, BARNSELY				Date: JUNE 2015	
Drawing Title: PLANS AND ELEVATIONS AS EXISTING				Scale: 1:100 & 1:200 @ A2	
Ref: 13-104		Dwg. No. 06		Rev. A	
Date	Suffix	Description	Date	Suffix	Description
05/10/15	A	STORES ADDED			