




Existing Ground Floor Plan
 Scale 1:50

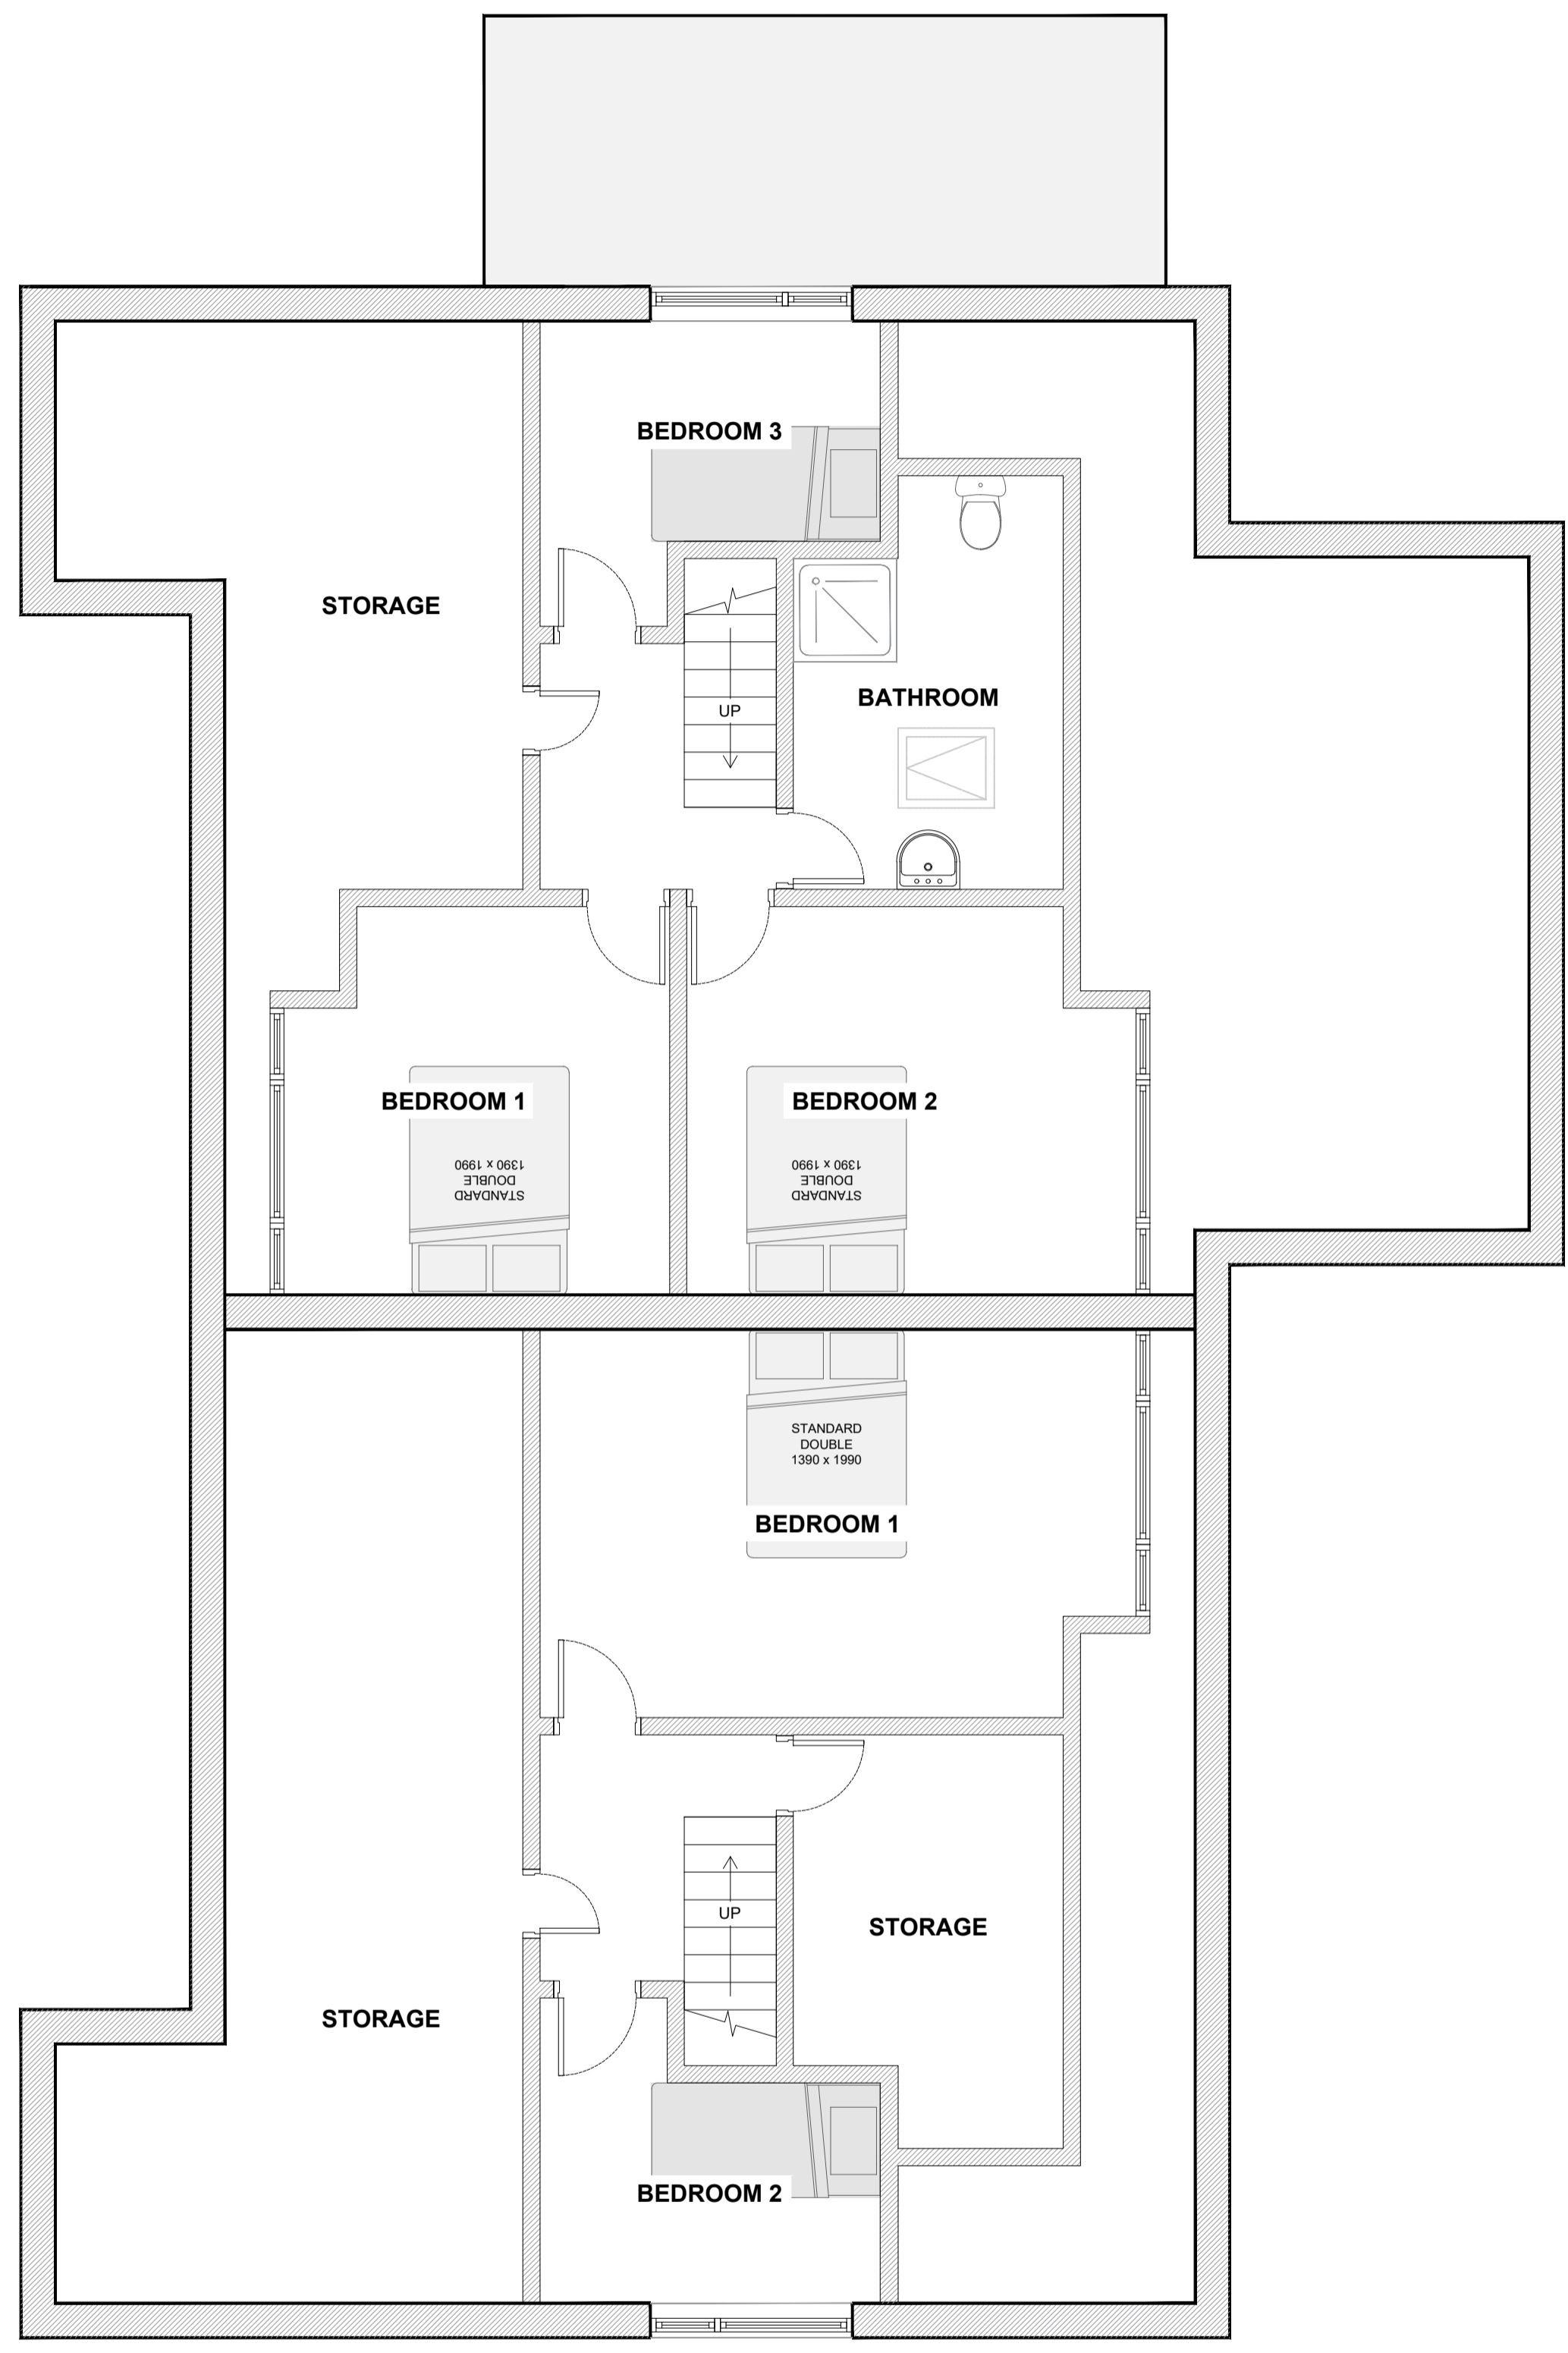

Existing First Floor Plan
 Scale 1:50

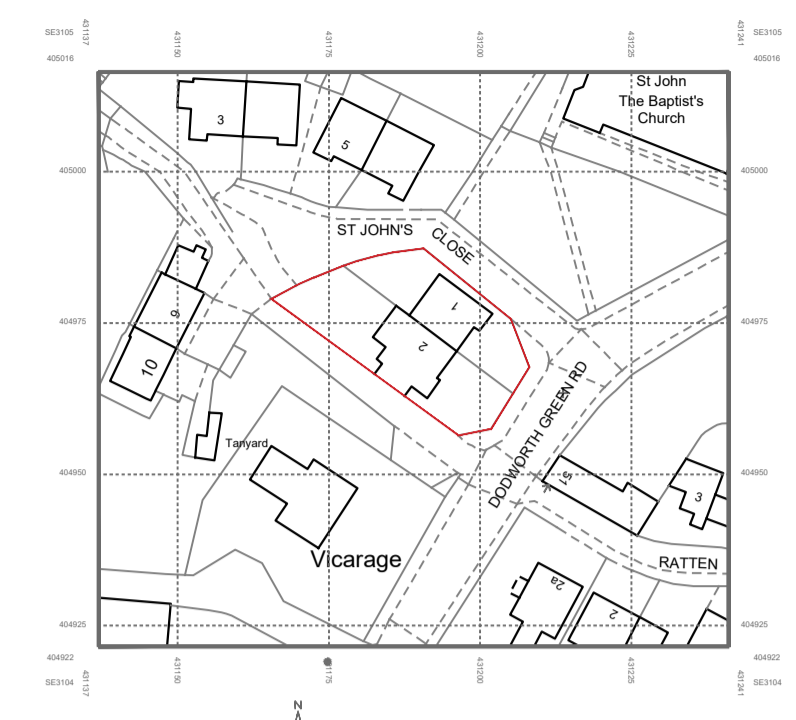

Existing Location Plan
 Scale 1:1250

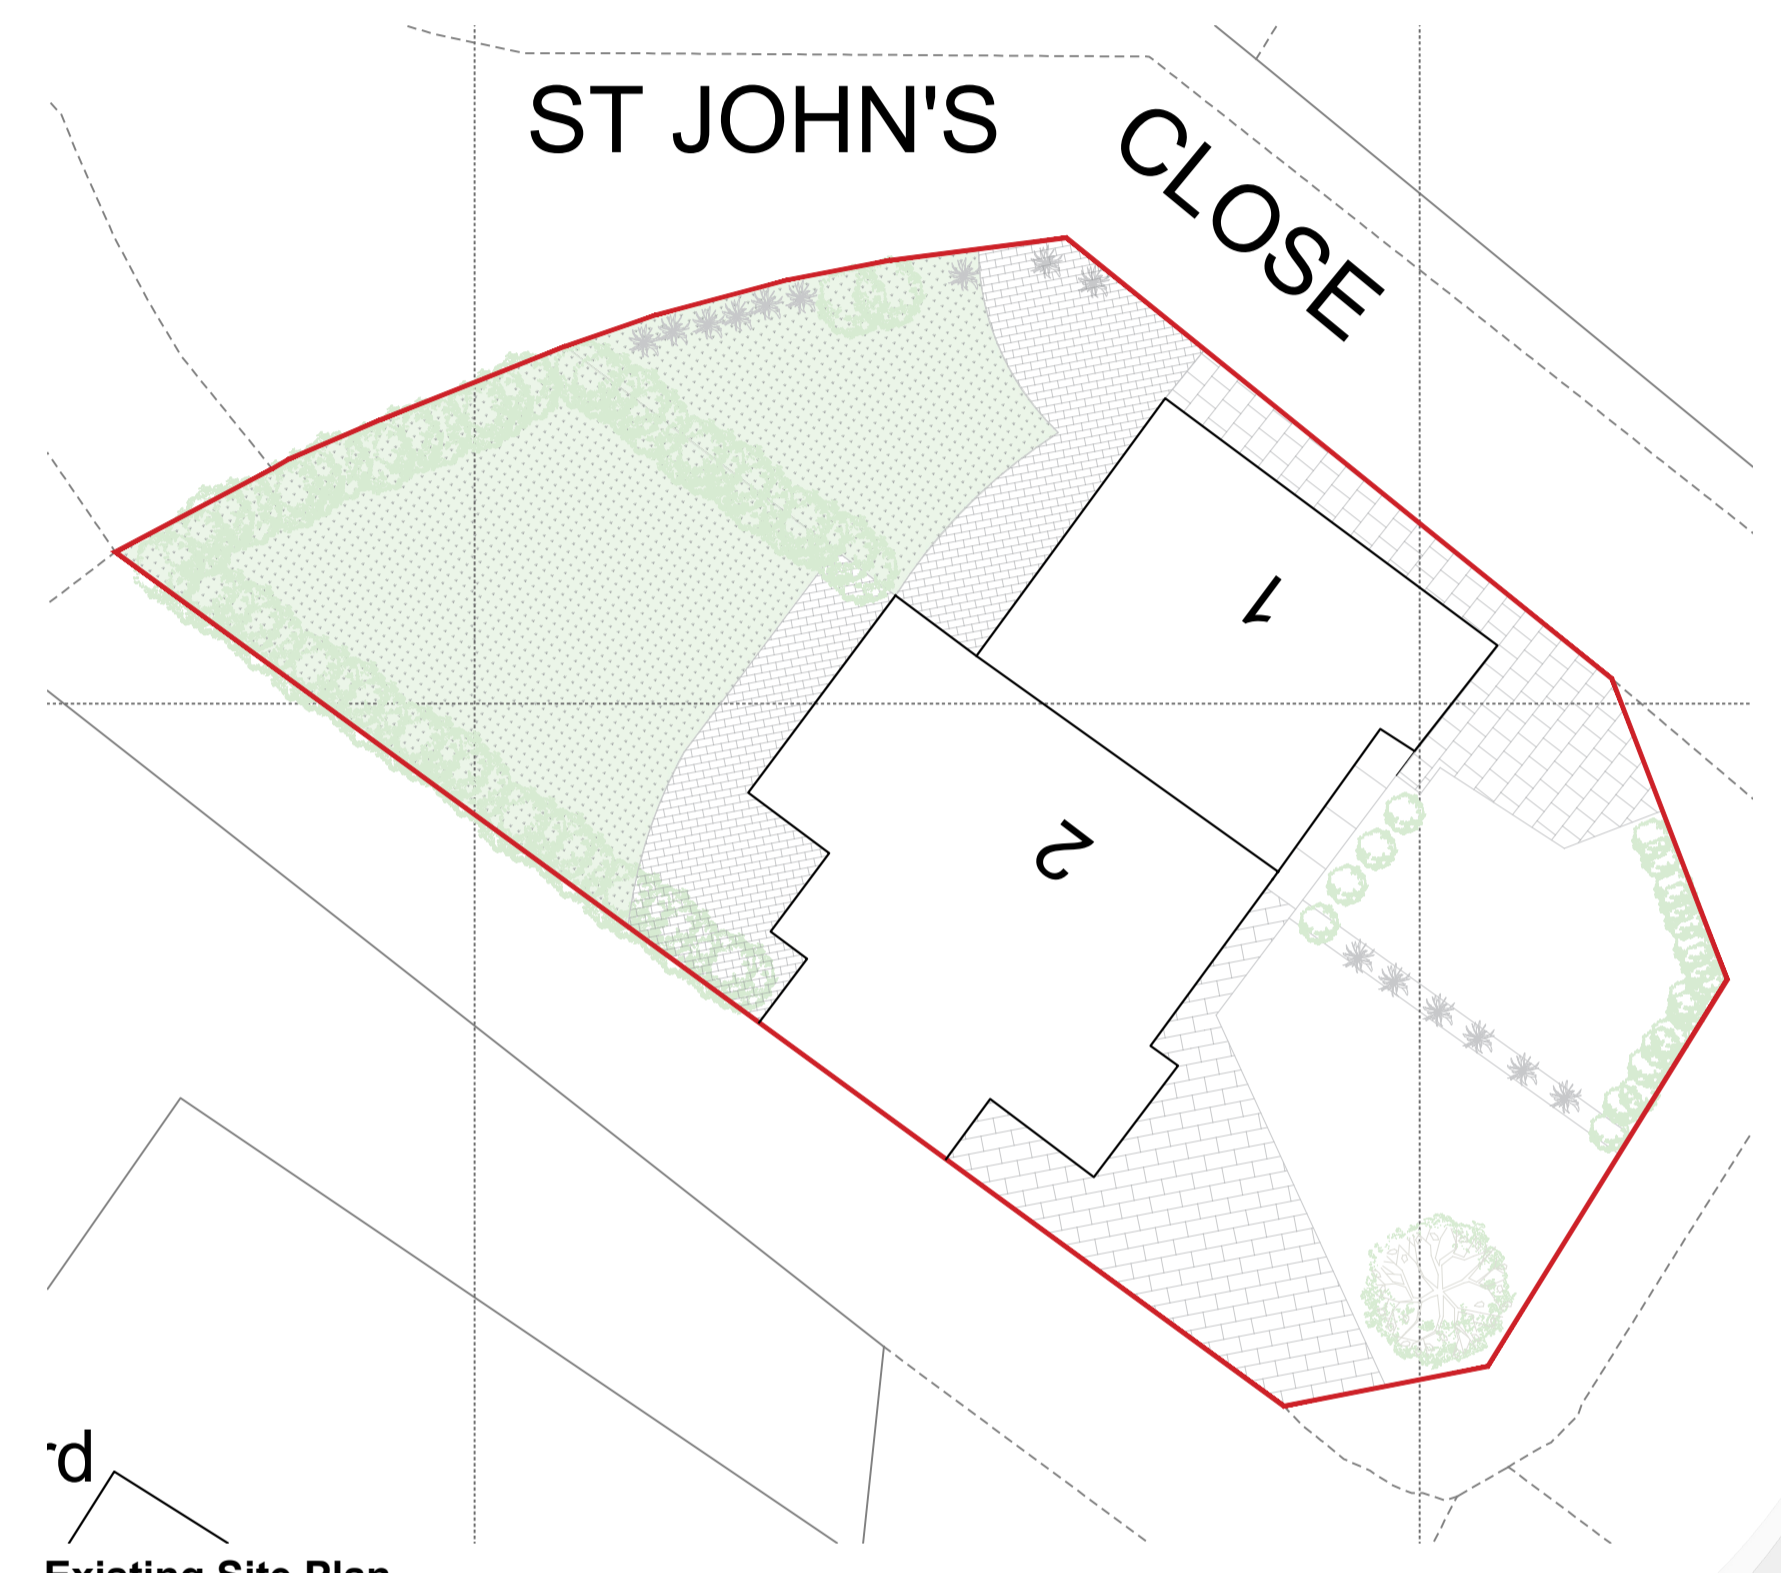

Existing Site Plan
 Scale 1:200



Hirst Architects
 Royal Institution of British Architects
 RIBA Chartered Practice

CLIENT:	Nichola Rodgers
SITE ADDRESS:	2 St John's Close Dodworth Barnsley, S75 3RY
DRAWING NUMBER:	Existing Building Plans, Site Plan & Location Plan HA-251005
REVISION NUMBER:	REV 01
RIBA STAGE:	RIBA Stage 3 PLANNING
DRAWN BY:	Freddie Chapman - Architectural Assistant
CHECKED BY:	Luke Hirst BA(Hons) March(Hons) ADPPA ARB RIBA CHARTERED ARCHITECT

SCALE VARIES PAPER A.1