



PARKING AREA
BLOCK PAVING

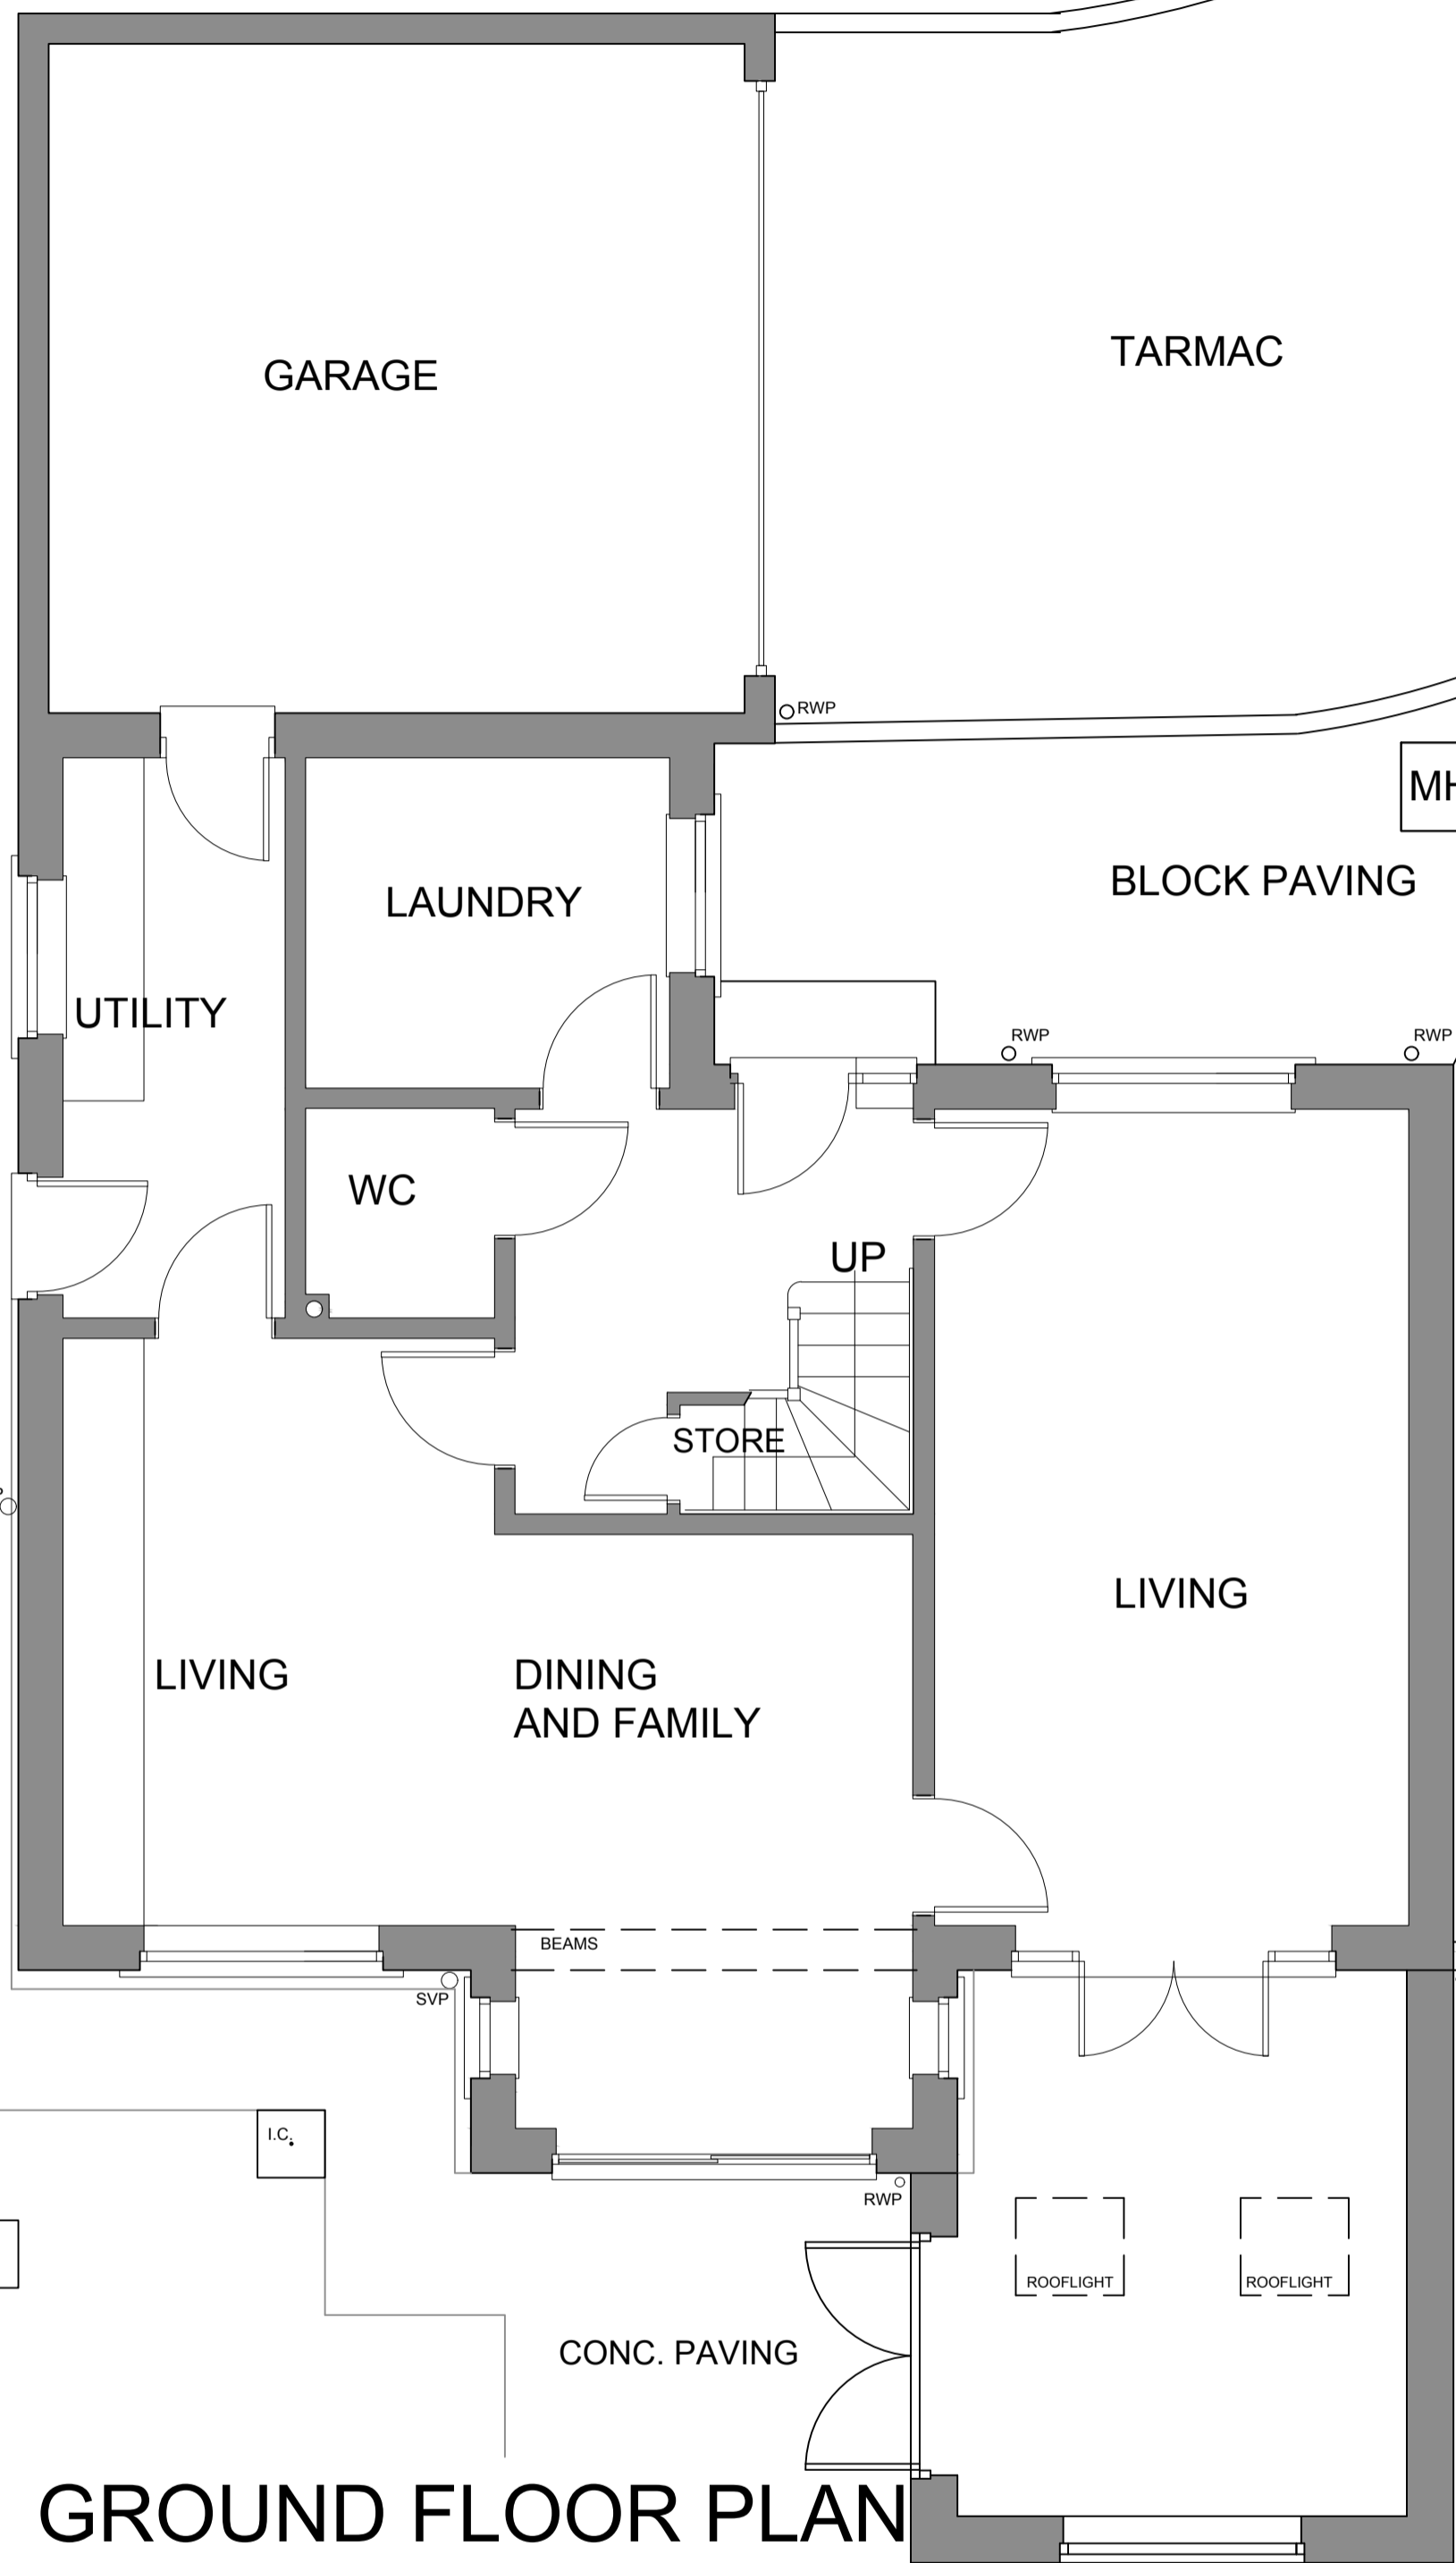


GROUND FLOOR PLAN
SCALE 1:50

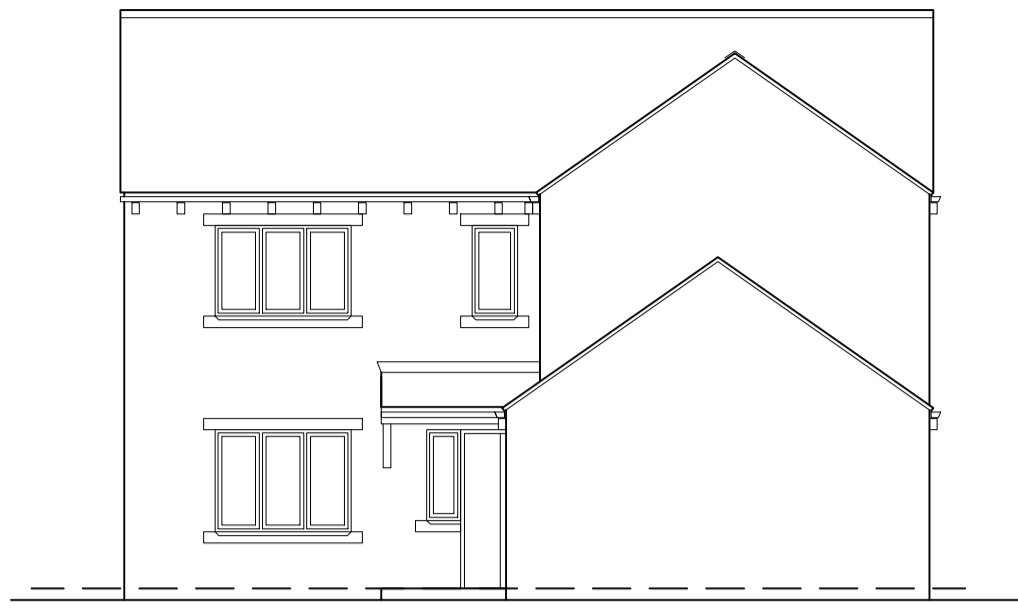

FRONT ELEVATION



REAR ELEVATION TO REAR GARDEN

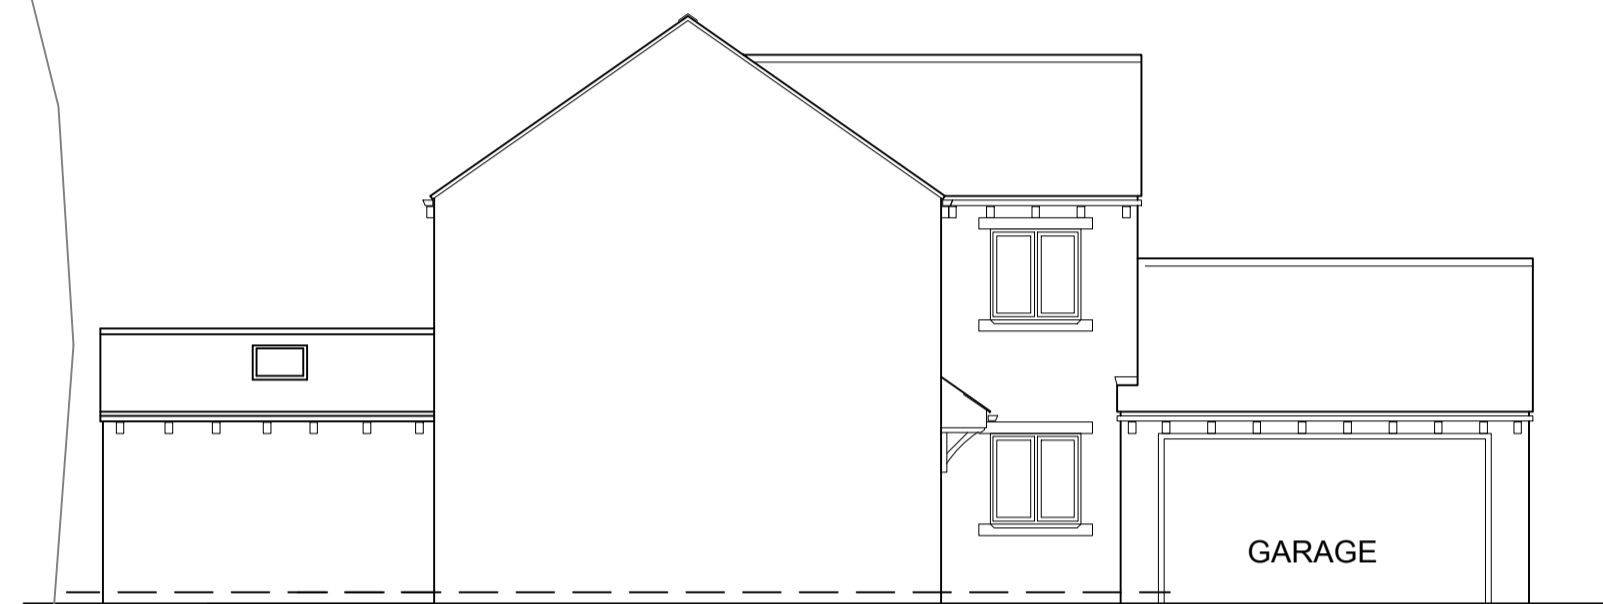


SIDE ELEVATION - LEFT




SIDE ELEVATION - RIGHT

ELEVATIONS
SCALE 1:100

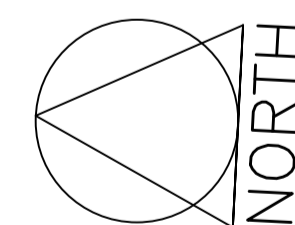

AS EXISTING

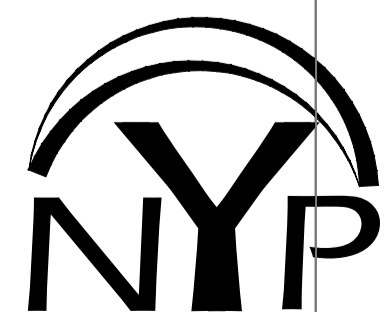

1. THIS DRAWING AND THE COPYRIGHTS AND PATENTS THEREIN ARE THE PROPERTY OF NYP ARCHITECTURAL SERVICES LLP REGISTERED IN ENGLAND AND WALES No. 4631338 AND MAY BE USED OR REPRODUCED ONLY UNDER CONTRACT.
2. CONTRACTORS AND SUB-CONTRACTORS MUST CHECK AND AGREE ALL DIMENSIONS BEFORE PREPARING SHOP DRAWINGS OR COMMENCING WORK ON SITE.
3. CONTRACTORS ARE RESPONSIBLE FOR INFORMING THE DESIGNER OF ANY DISCREPANCY DISCOVERED ON THIS DRAWING OR BETWEEN THIS DRAWING AND ANY OTHER RELATED DOCUMENT ISSUED UNDER THE STANDARD FORM OF CONTRACT IN RESPECT OF THE WORK.
4. WRITTEN DIMENSIONS ONLY ARE TO BE USED FROM THIS DRAWING. IF IN ANY DOUBT ASK FOR CLARIFICATION.

Notes.

Revisions.

Date	Suffix	Description	Date	Suffix	Description

NYP ARCHITECTURAL SERVICES LIMITED
BUSINESS AND INNOVATION CENTRE, WILTHORPE, BARNSLY, S75 1JL. TEL: 01226 200989 EMAIL: scott@nypas.co.uk stephen@nypas.co.uk

Project. 10 SUMMERFORD INGBIRCHWORTH SHEFFIELD S36 7GS		Client.	
Drawing Title. GROUND FLOOR PLAN AND ELEVATIONS AS EXISTING	Date. APRIL 2024	Scale. AS SHOWN AT A1	
Ref. 105-34	Dwg. No. 01	Rev.	

SHEET SIZE A1