



**EXISTING SIDE ELEVATION**  
SCALE 1:100

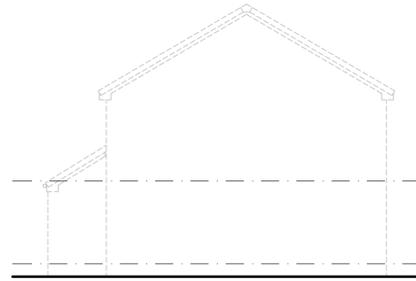


**EXISTING FRONT ELEVATION**  
SCALE 1:100




**EXISTING SIDE ELEVATION**  
SCALE 1:100

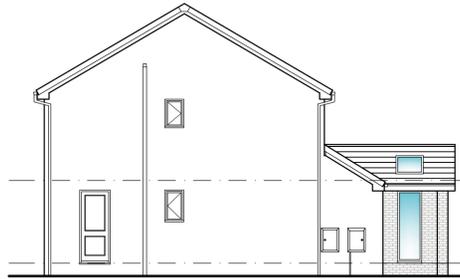


**PROPOSED SIDE ELEVATION**  
SCALE 1:100

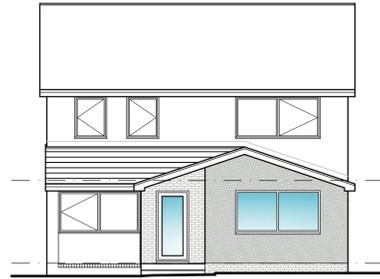


**PROPOSED FRONT ELEVATION**  
SCALE 1:100

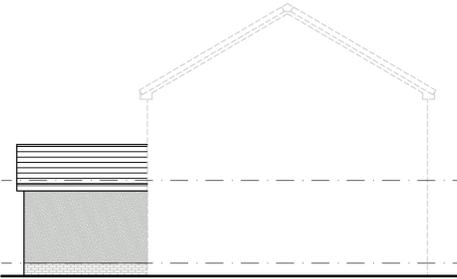


**PROPOSED SIDE ELEVATION**  
SCALE 1:100

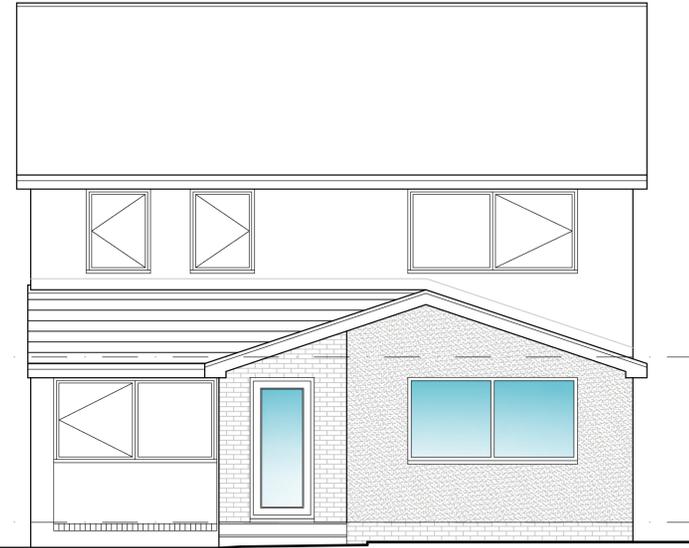


**PROPOSED FRONT ELEVATION**  
SCALE 1:50

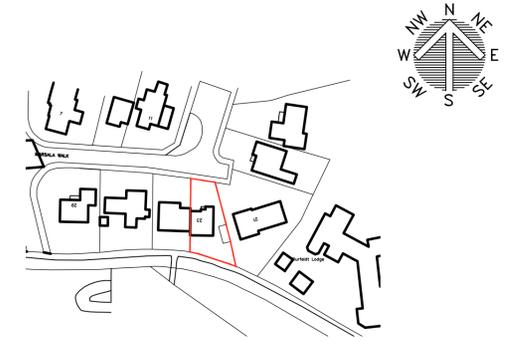


**LOCATION PLAN**  
SCALE 1:1250

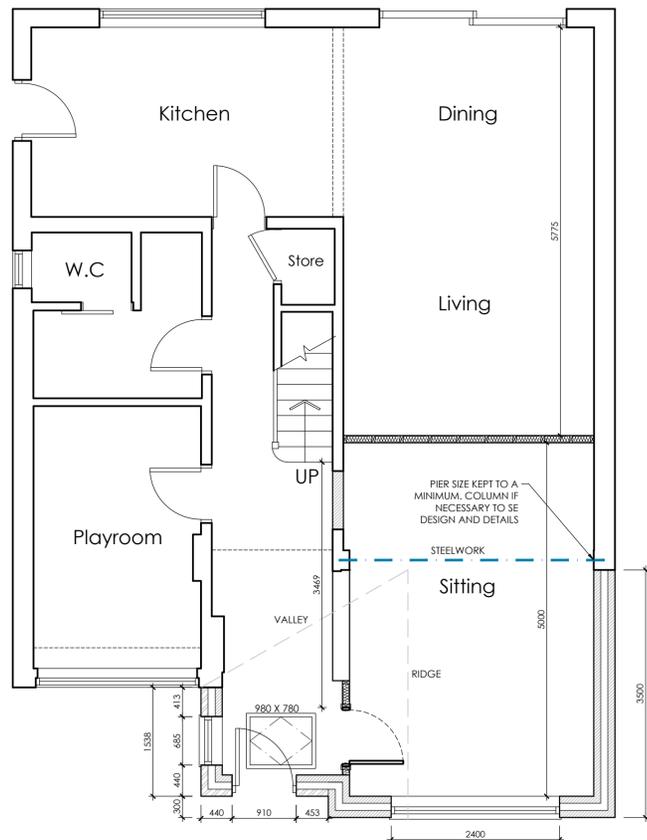

**PROPOSED GROUND FLOOR PLAN**  
SCALE 1:50

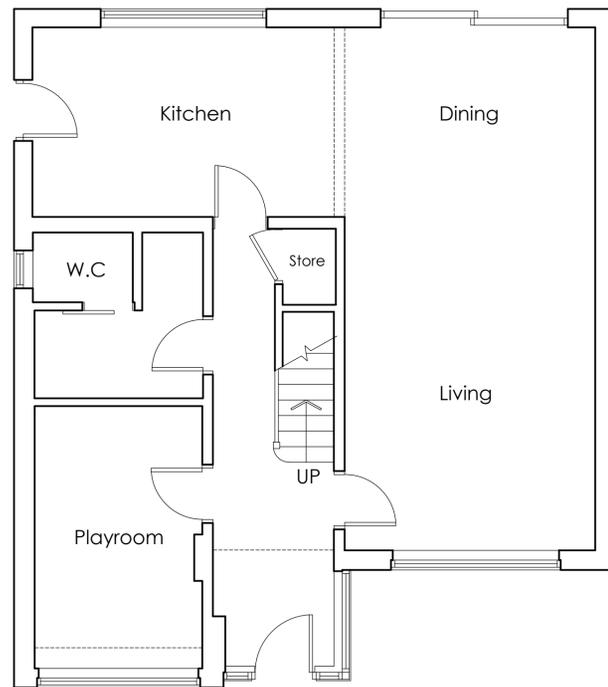

**EXISTING GROUND FLOOR PLAN**  
SCALE 1:50

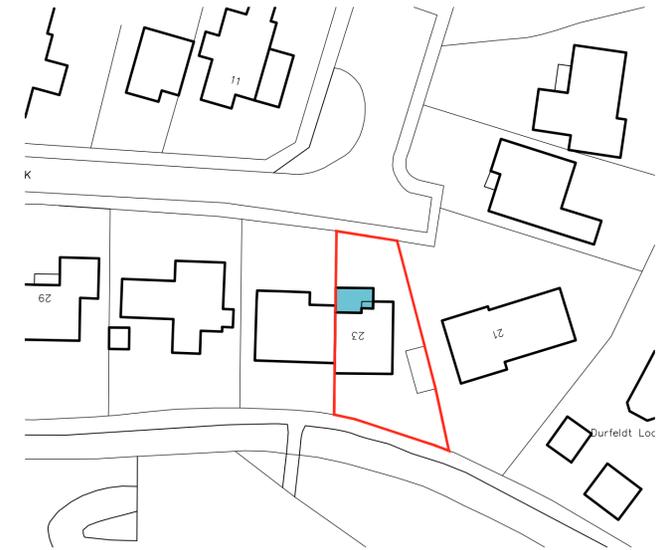

**SITE PLAN**  
SCALE 1:500

		OFFICE ONE, DRILL HALL, 11 EASTGATE, BARNSELEY, S70 2EU		Phone: 01226 208482 Email: info@whiteagus.co.uk Web: www.whiteagus.co.uk	
Project: PROPOSED FRONT EXTENSION 23 MARSALA WALK, DARFIELD BARNSELEY, S73 9RF			Client: MR SAM LEE		
Drawing Title: PLANS			Date: JANUARY 2026	Scale: 1:50 & 1:100 @ A1	Ref: 25-159
Date: 03/03/2026	Suffix: A	Description: REVISED TO CLIENTS REQUIREMENTS	Date: 06/03/2026	Suffix: B	Description: REVISED TO CLIENTS REQUIREMENTS
Date: 08/03/2026	Suffix: C	Description: REVISED TO CLIENTS REQUIREMENTS	Date: 09/03/2026	Suffix: D	Description: OPENINGS REVISED