




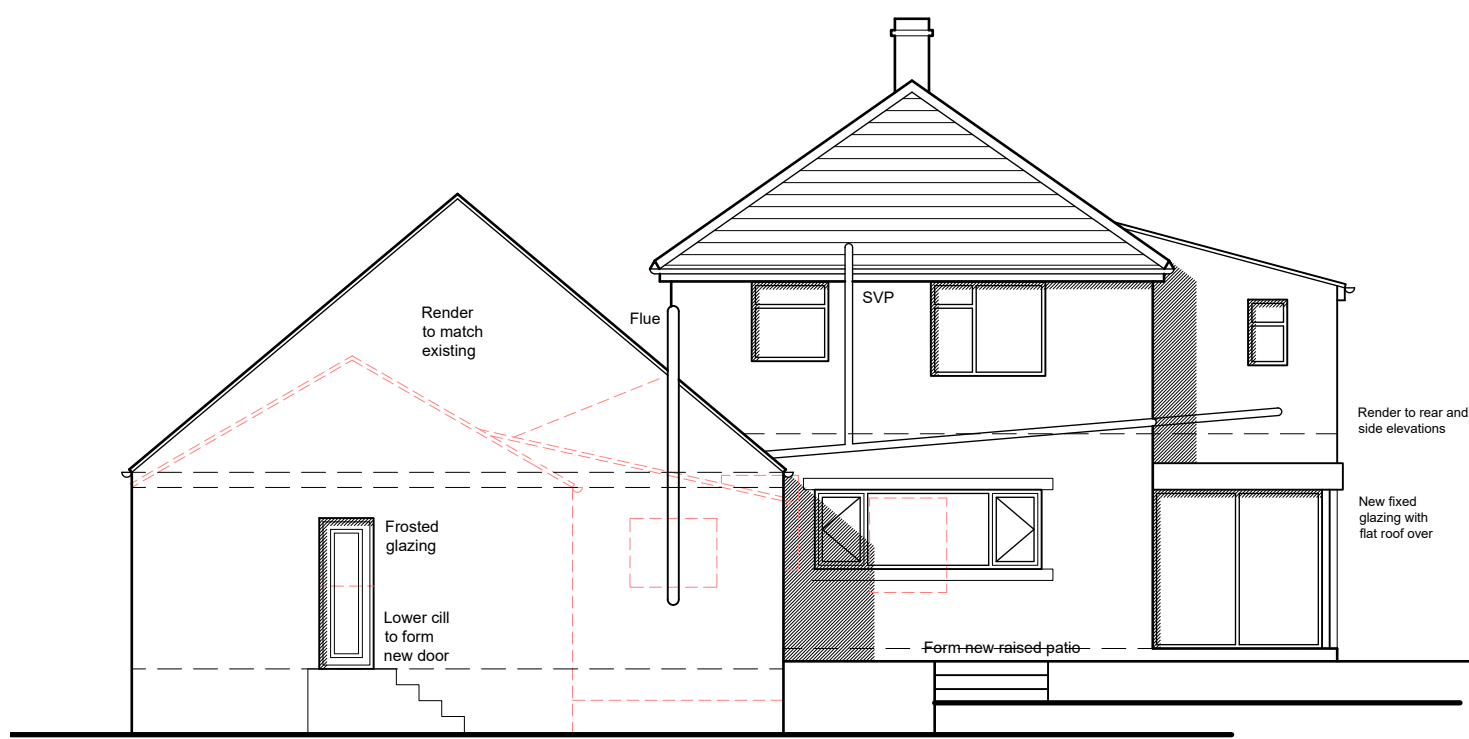

Rear Elevation

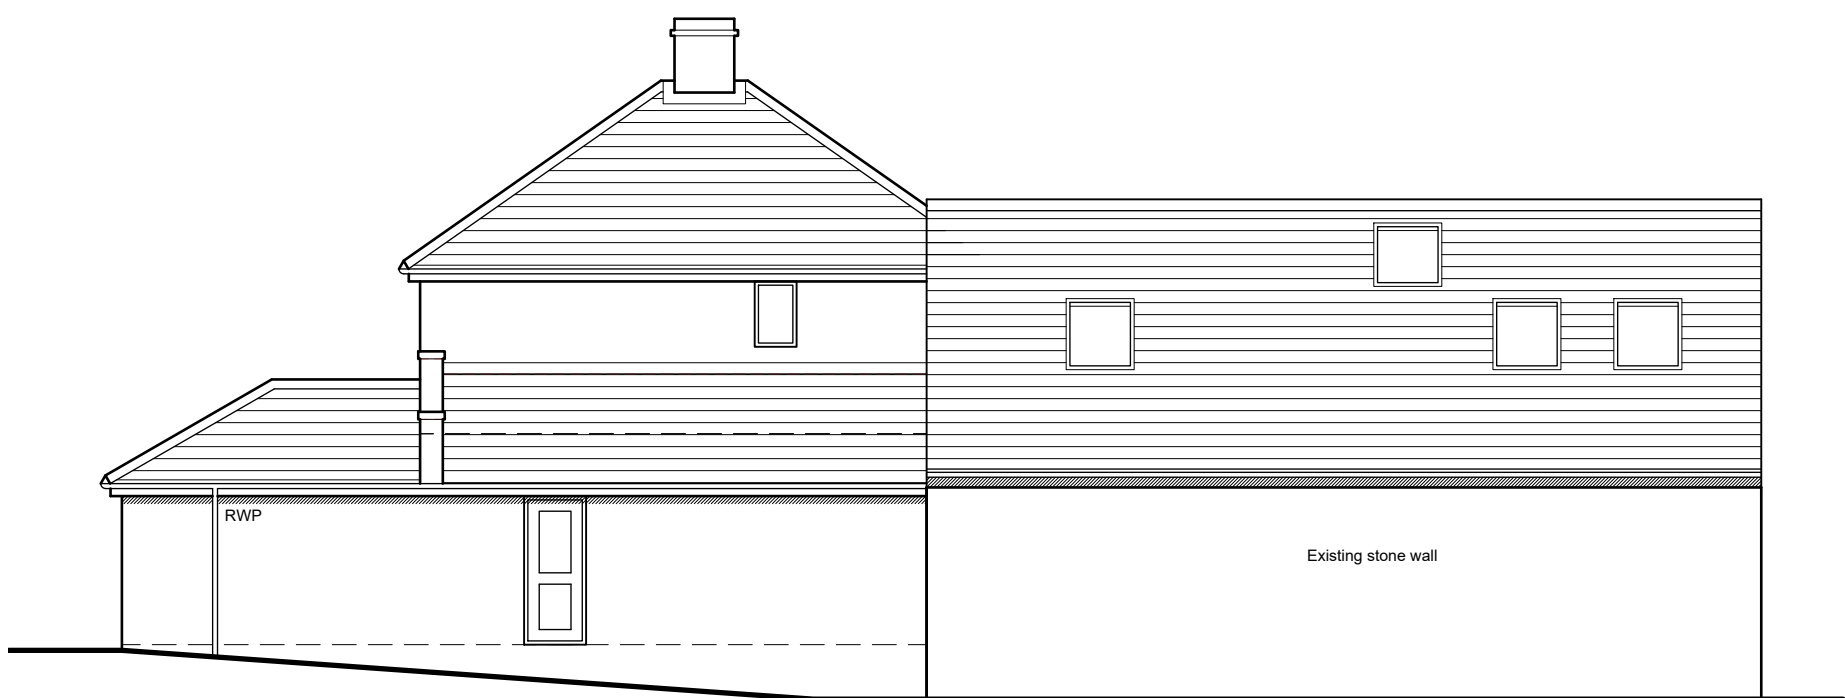

Side Elevation

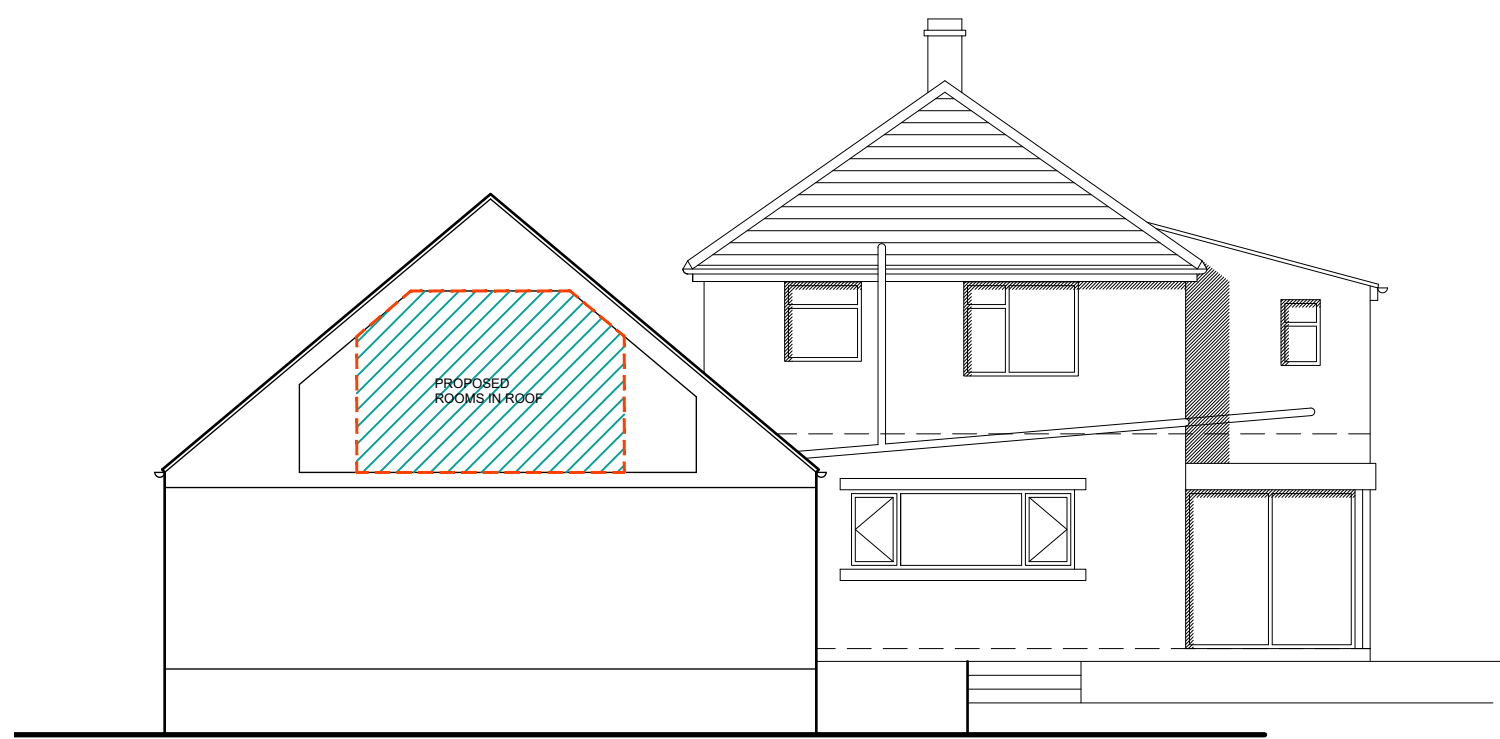


Section




Front Elevation




Side Elevation

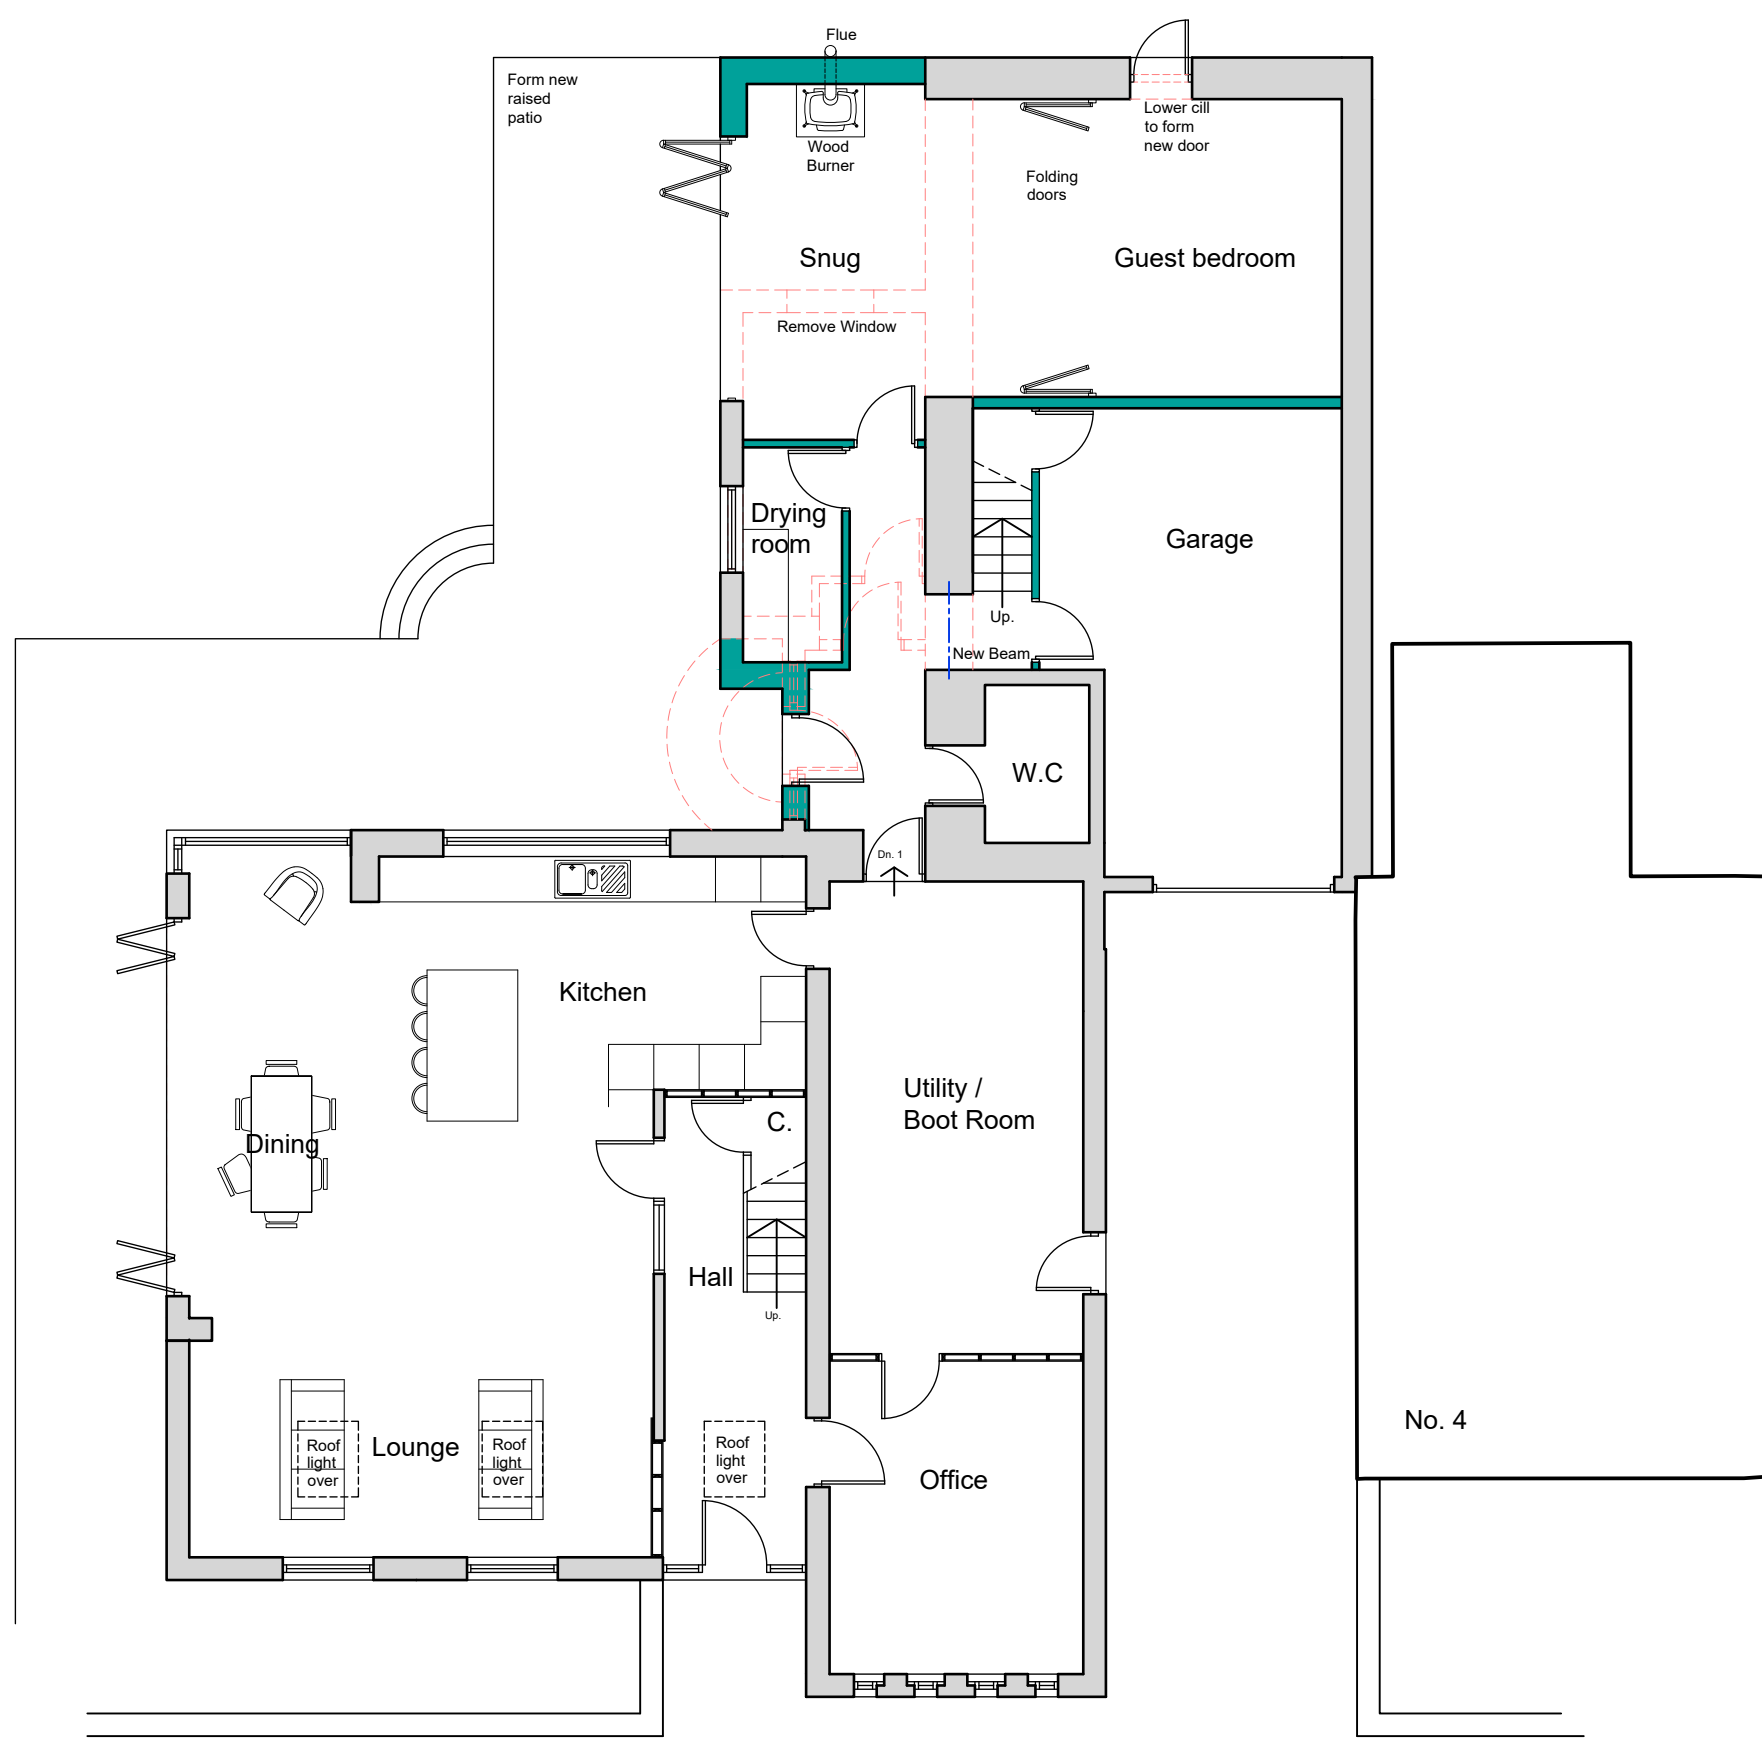


Ground Floor Plan

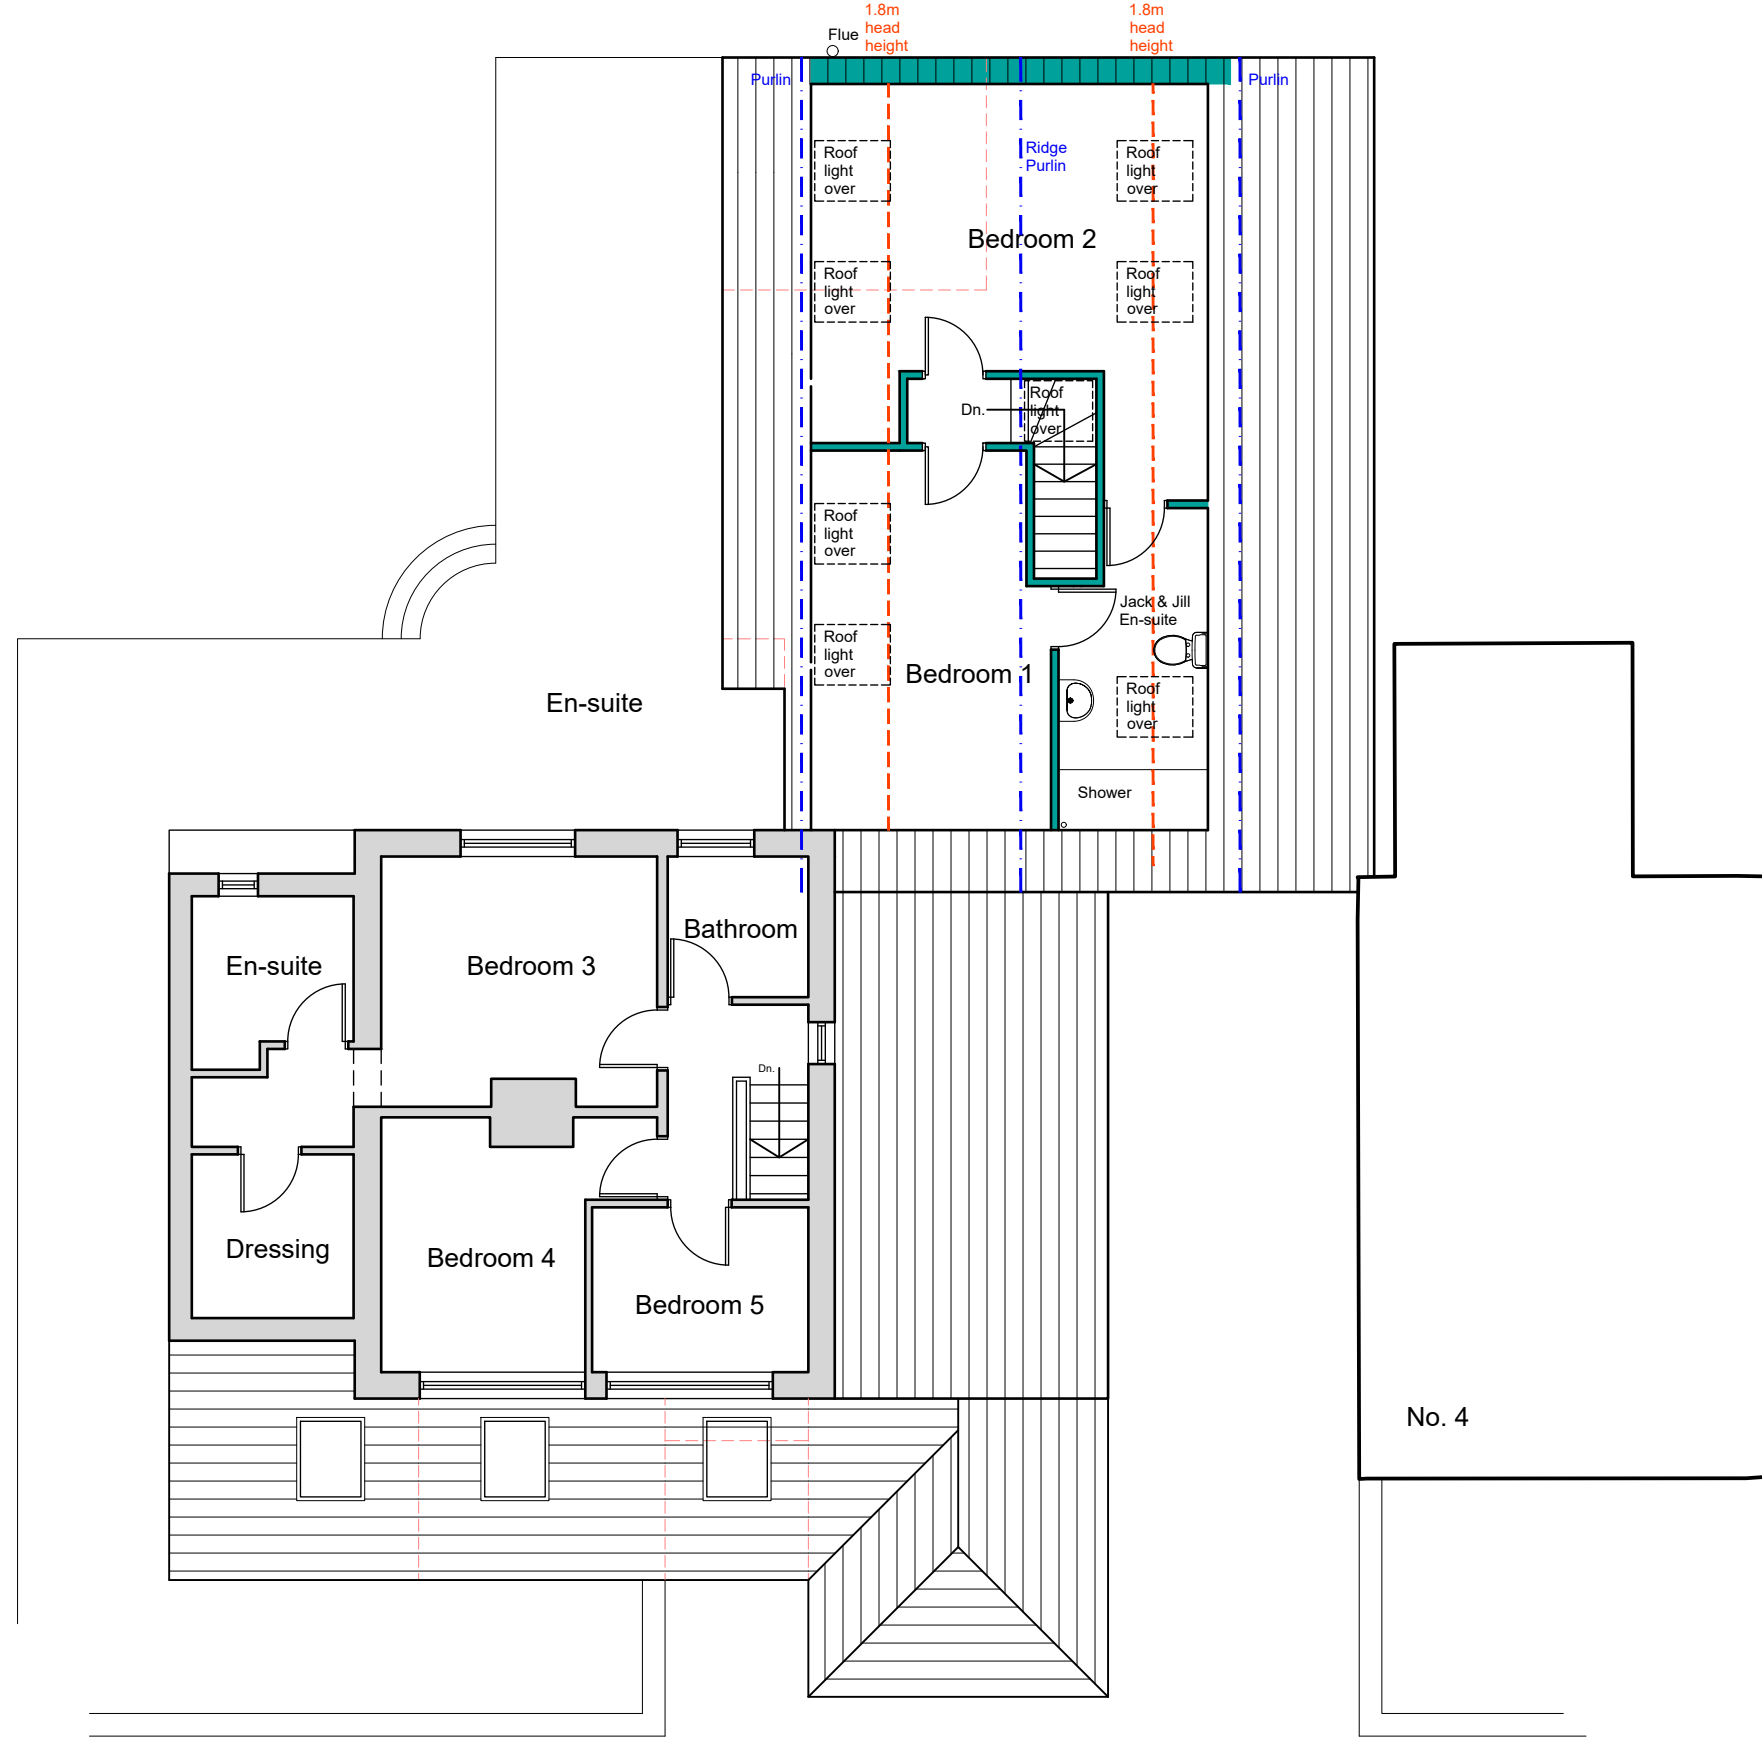

First Floor Plan

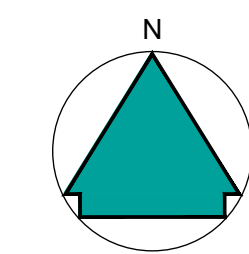

Block Plan
1:500

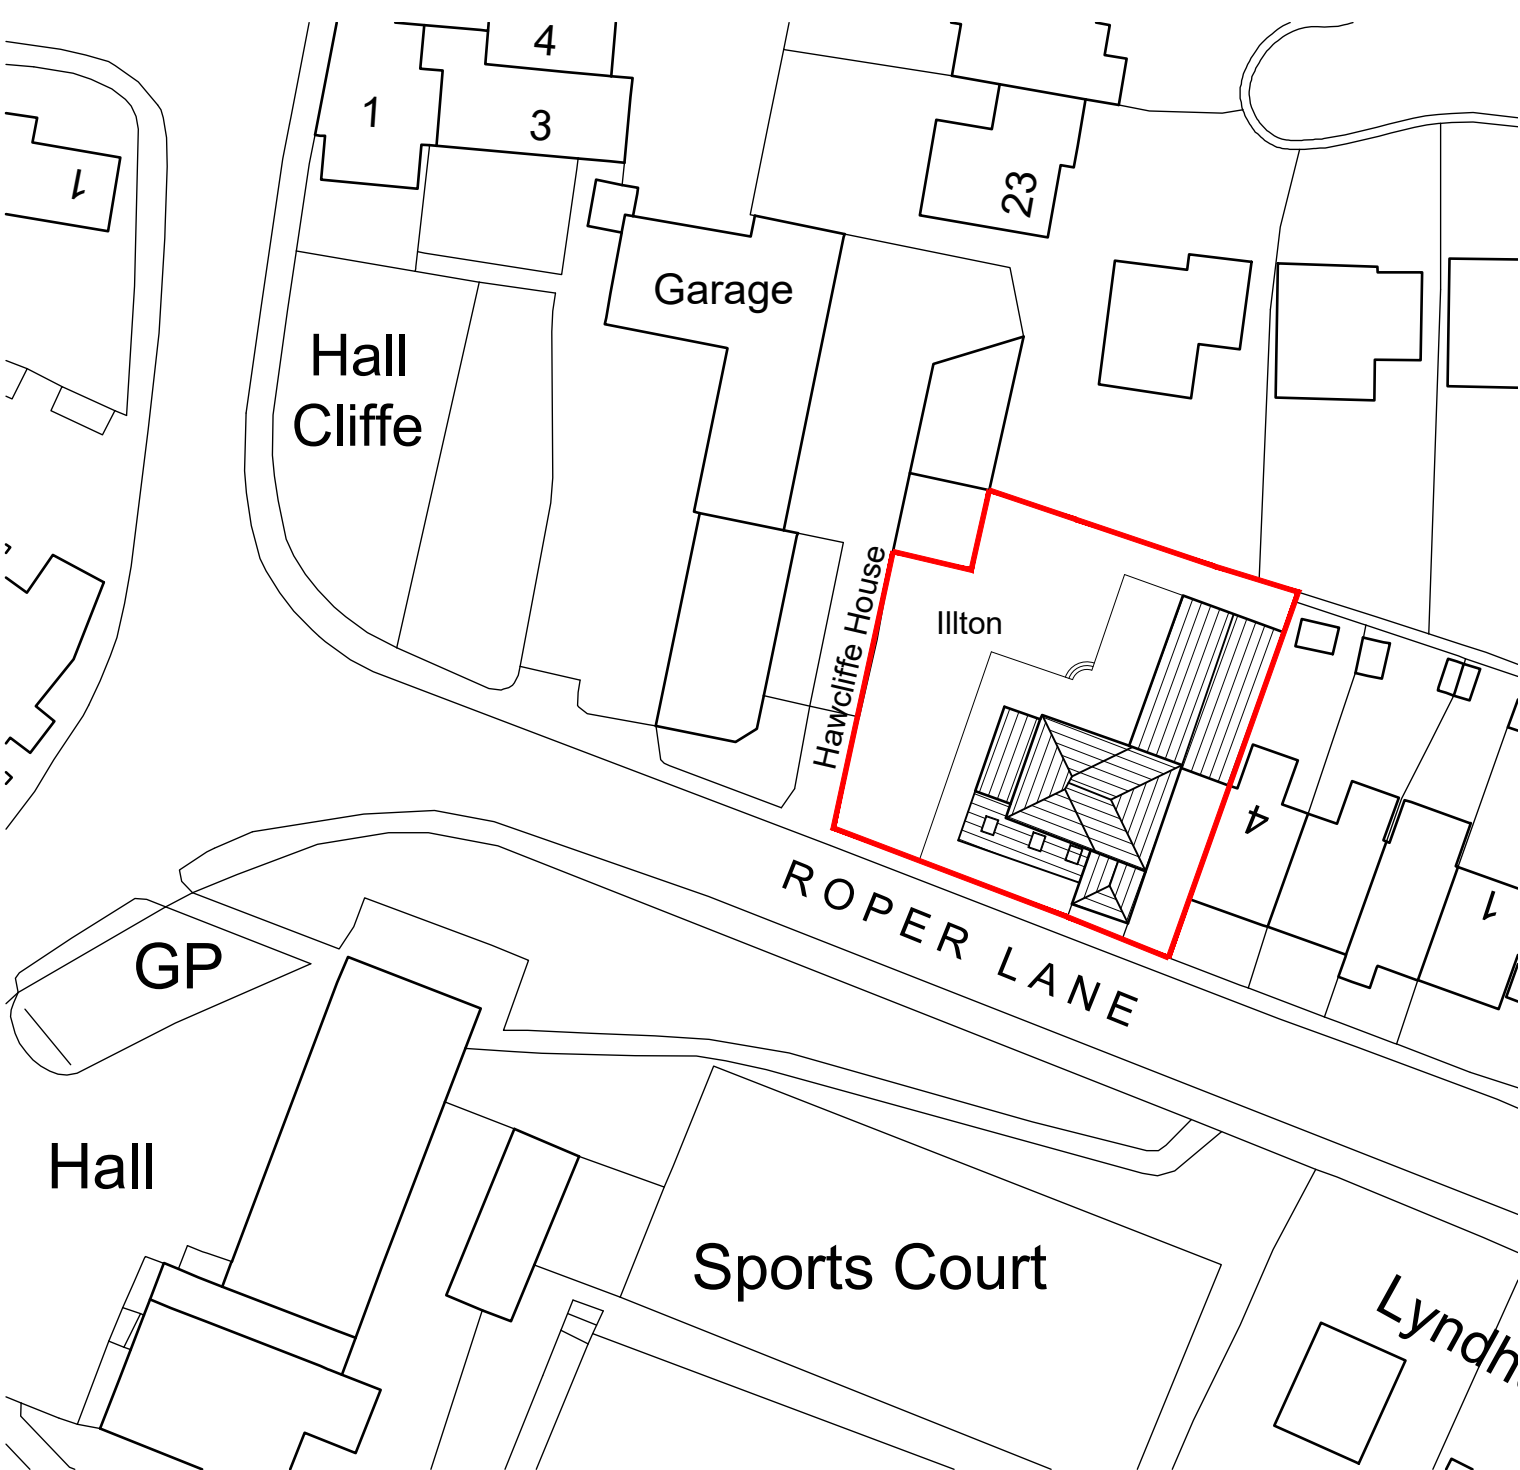

NOTES

This drawing has been prepared specifically for the purpose of obtaining Planning and or Building Regulations Approval. Its suitability for other purposes without additional supplementary details and specifications cannot be guaranteed.

All dimensions are to be checked on site, any discrepancies are to be reported to the designer before work commences. Use only figured dimensions.

All structural components shown are indicative only. Details / calculations of structural members are to be provided by the Structural Engineer.

This drawing is not to be copied or divulged to a third party without written permission.

Key:	
	Existing Beams
	Proposed beams
	Removed Structure
	Existing Walls
	Proposed Walls



Revisions		
P01	Preliminary Issue	12.11.24
P02	Client amendments	06.01.25

Project:
Extensions and Alterations
at Illton House
Roper Lane
Thurgoland Sheffield
for Mr. & Mrs. Normington
Phase 2 Floor Plans & Elevations

Purpose of issue: PLANNING

Drawn	CJA
Date	Nov 2024
Scales	1:100 @ A1
Drawing No.	2467 - 0301 - P02