



Drawing No.	Rev No.
MND001 -001	

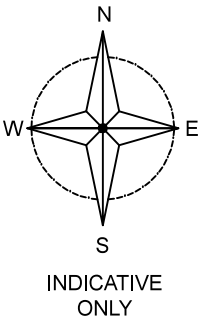

LOCATION PLAN
SCALE 1:1250 AT A3

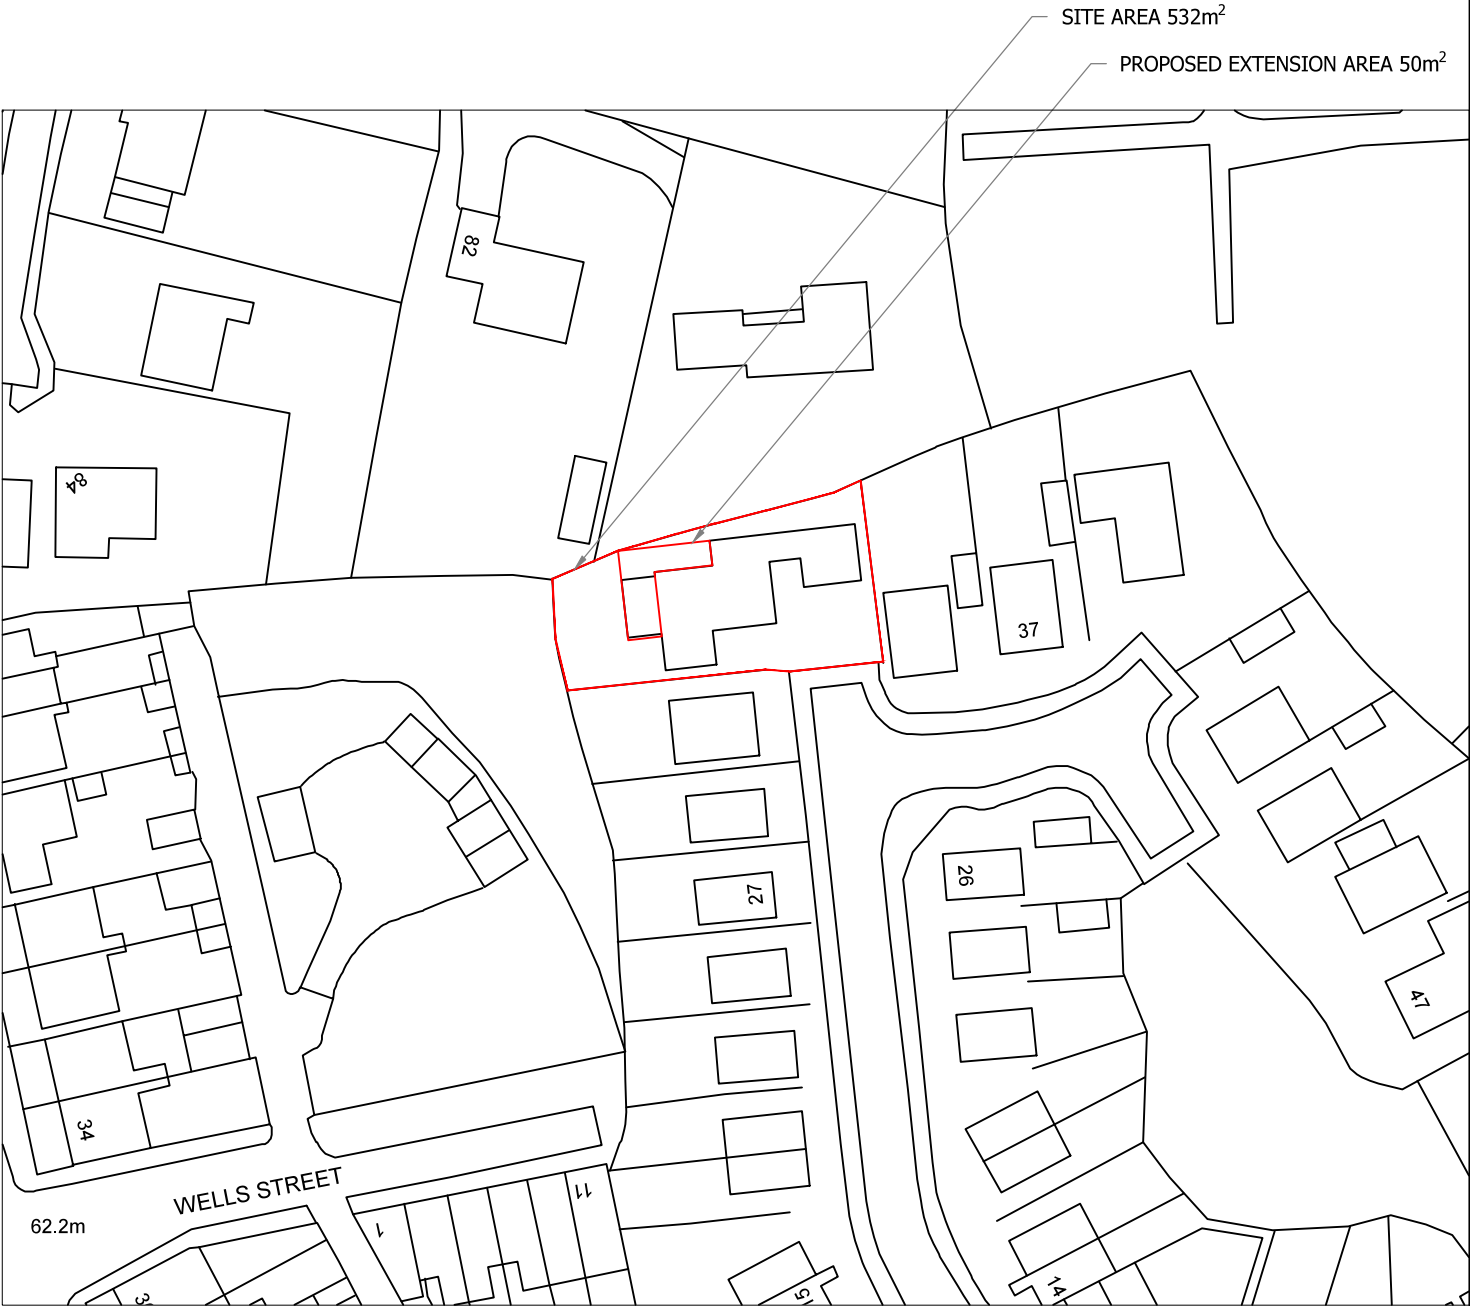

SITE PLAN
SCALE 1:500 AT A3

DO NOT SCALE: Contractor to check all dimensions and report any omissions or errors

NOTES

Rev	Description	By	Chk	App	Date
JRB DESIGNS Ltd 1 Saville Road Cudworth Barnsley S72 8LT Tel: 01226 383542 Fax: 01226 380078 Mob: 07970 541192 Email: john@jrbdesigns.co.uk This drawing is copyright. © jrbdesigns Ltd.					
Client MR. N DUFFIELD					
Drawing Title SITE PLANS					
Address 33 STONEHILL RISE CUDWORTH BARNSELY S72 8JE					
Project Title: PROPOSED SINGLE STOREY SIDE & REAR EXTENSION					
Purpose of Issue: PLANNING					
Drawing Status FIRST ISSUE					
Scale at A3 AS SHOWN		Drawn By JRB		Date 25/01/2022	
Checked By		Date 25/01/2022		Approved By Date 25/01/2022	
Project No. MND001			Drawing No. 001		Revision -
APPROVAL ☒ INFORMATION ☐ TENDER ☐ CONTRACT ☐ CONSTRUCTION ☐					