



GENERAL NOTES:

Drawing copyright of DS&L Property Consulting Ltd.

Dimensions should be checked and verified on site prior to any construction or alteration.

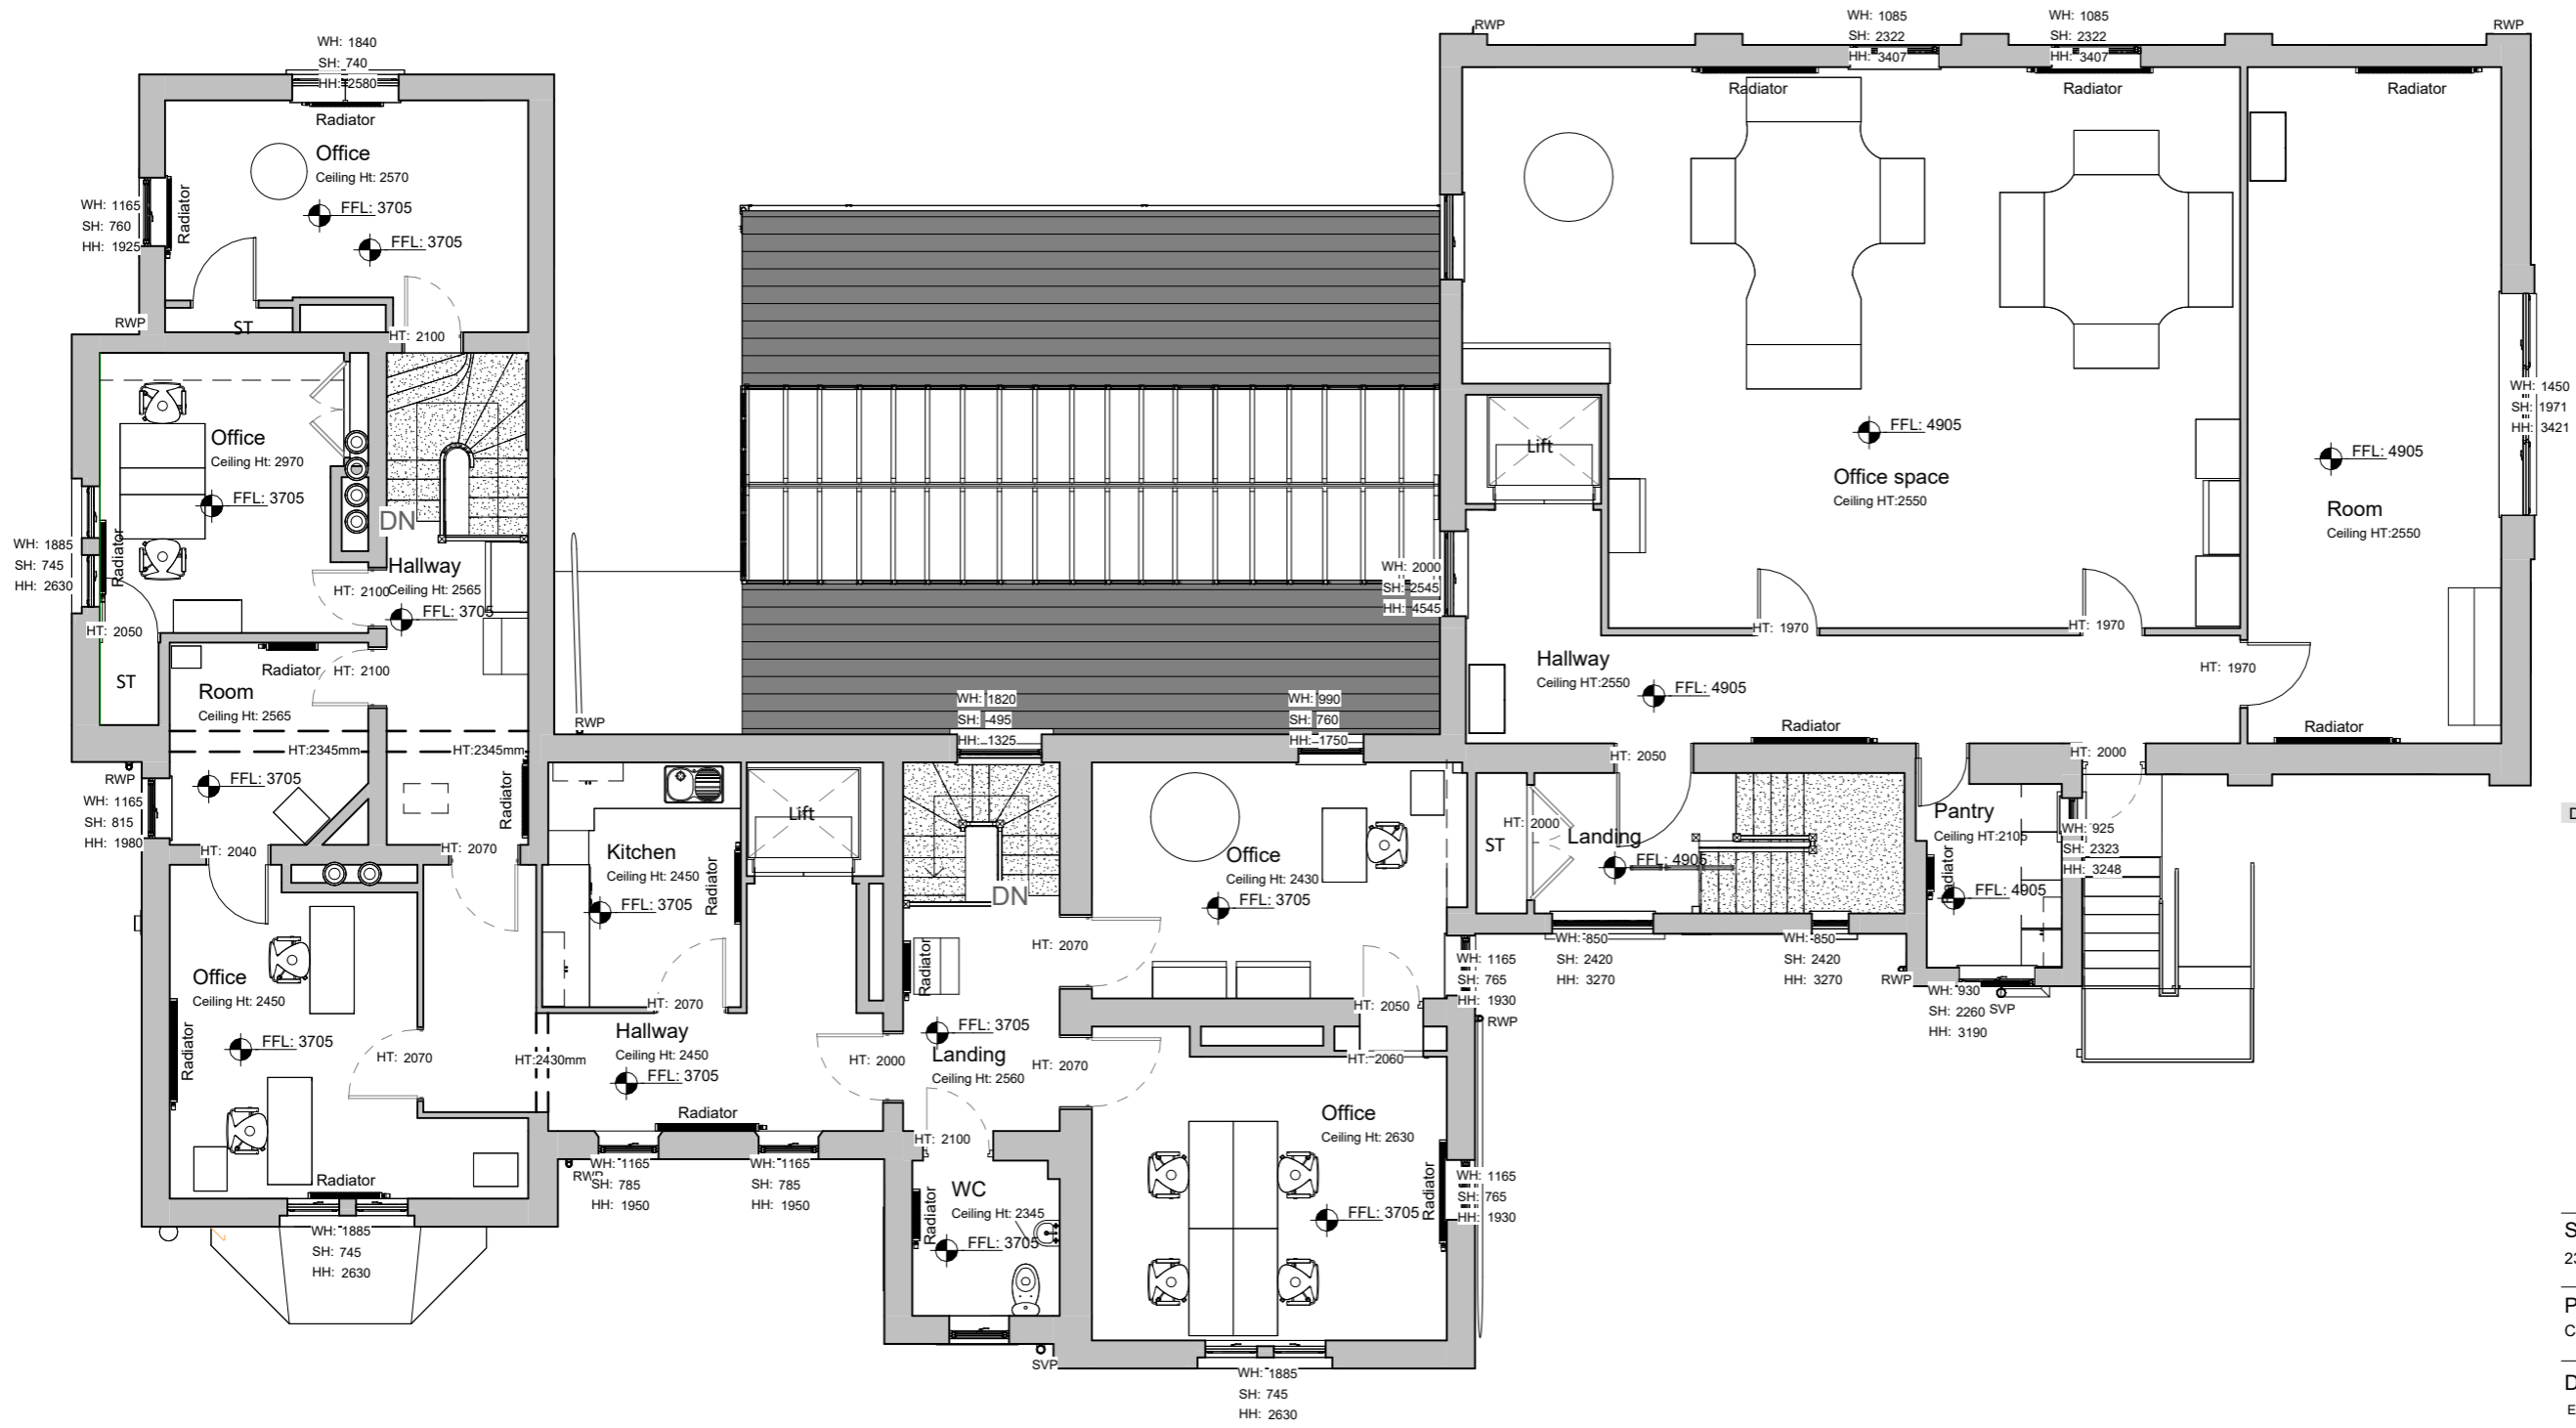

PROPOSED FIRST FLOOR PLAN

 

Date:	Rev:	Description:

Site Address:
23 Queens Rd, Barnsley S71 1AN

Project:
Conversion to flats

Drawing Title:
Existing Floor Plans

Status:	Date:	Project No:
Project Status	03/23/26	2026-2190

Drawing No:	Revision:	Scale:
02	A	1 : 100 @A3

