




NOTE: ALL DIMENSIONS SHOWN ARE PROVISIONAL DIMENSIONS ONLY & SHOULD NOT BE READ AS EXACT MEASUREMENTS. THESE MAY NEED TO BE ALTERED DUE TO SITE CONSTRAINTS/ INSPECTION. THE DRAWINGS AND DESIGN ARE THE COPYRIGHT OF YCP LTD & SHOULD NOT BE RE-PRODUCED WITHOUT PRIOR PERMISSION

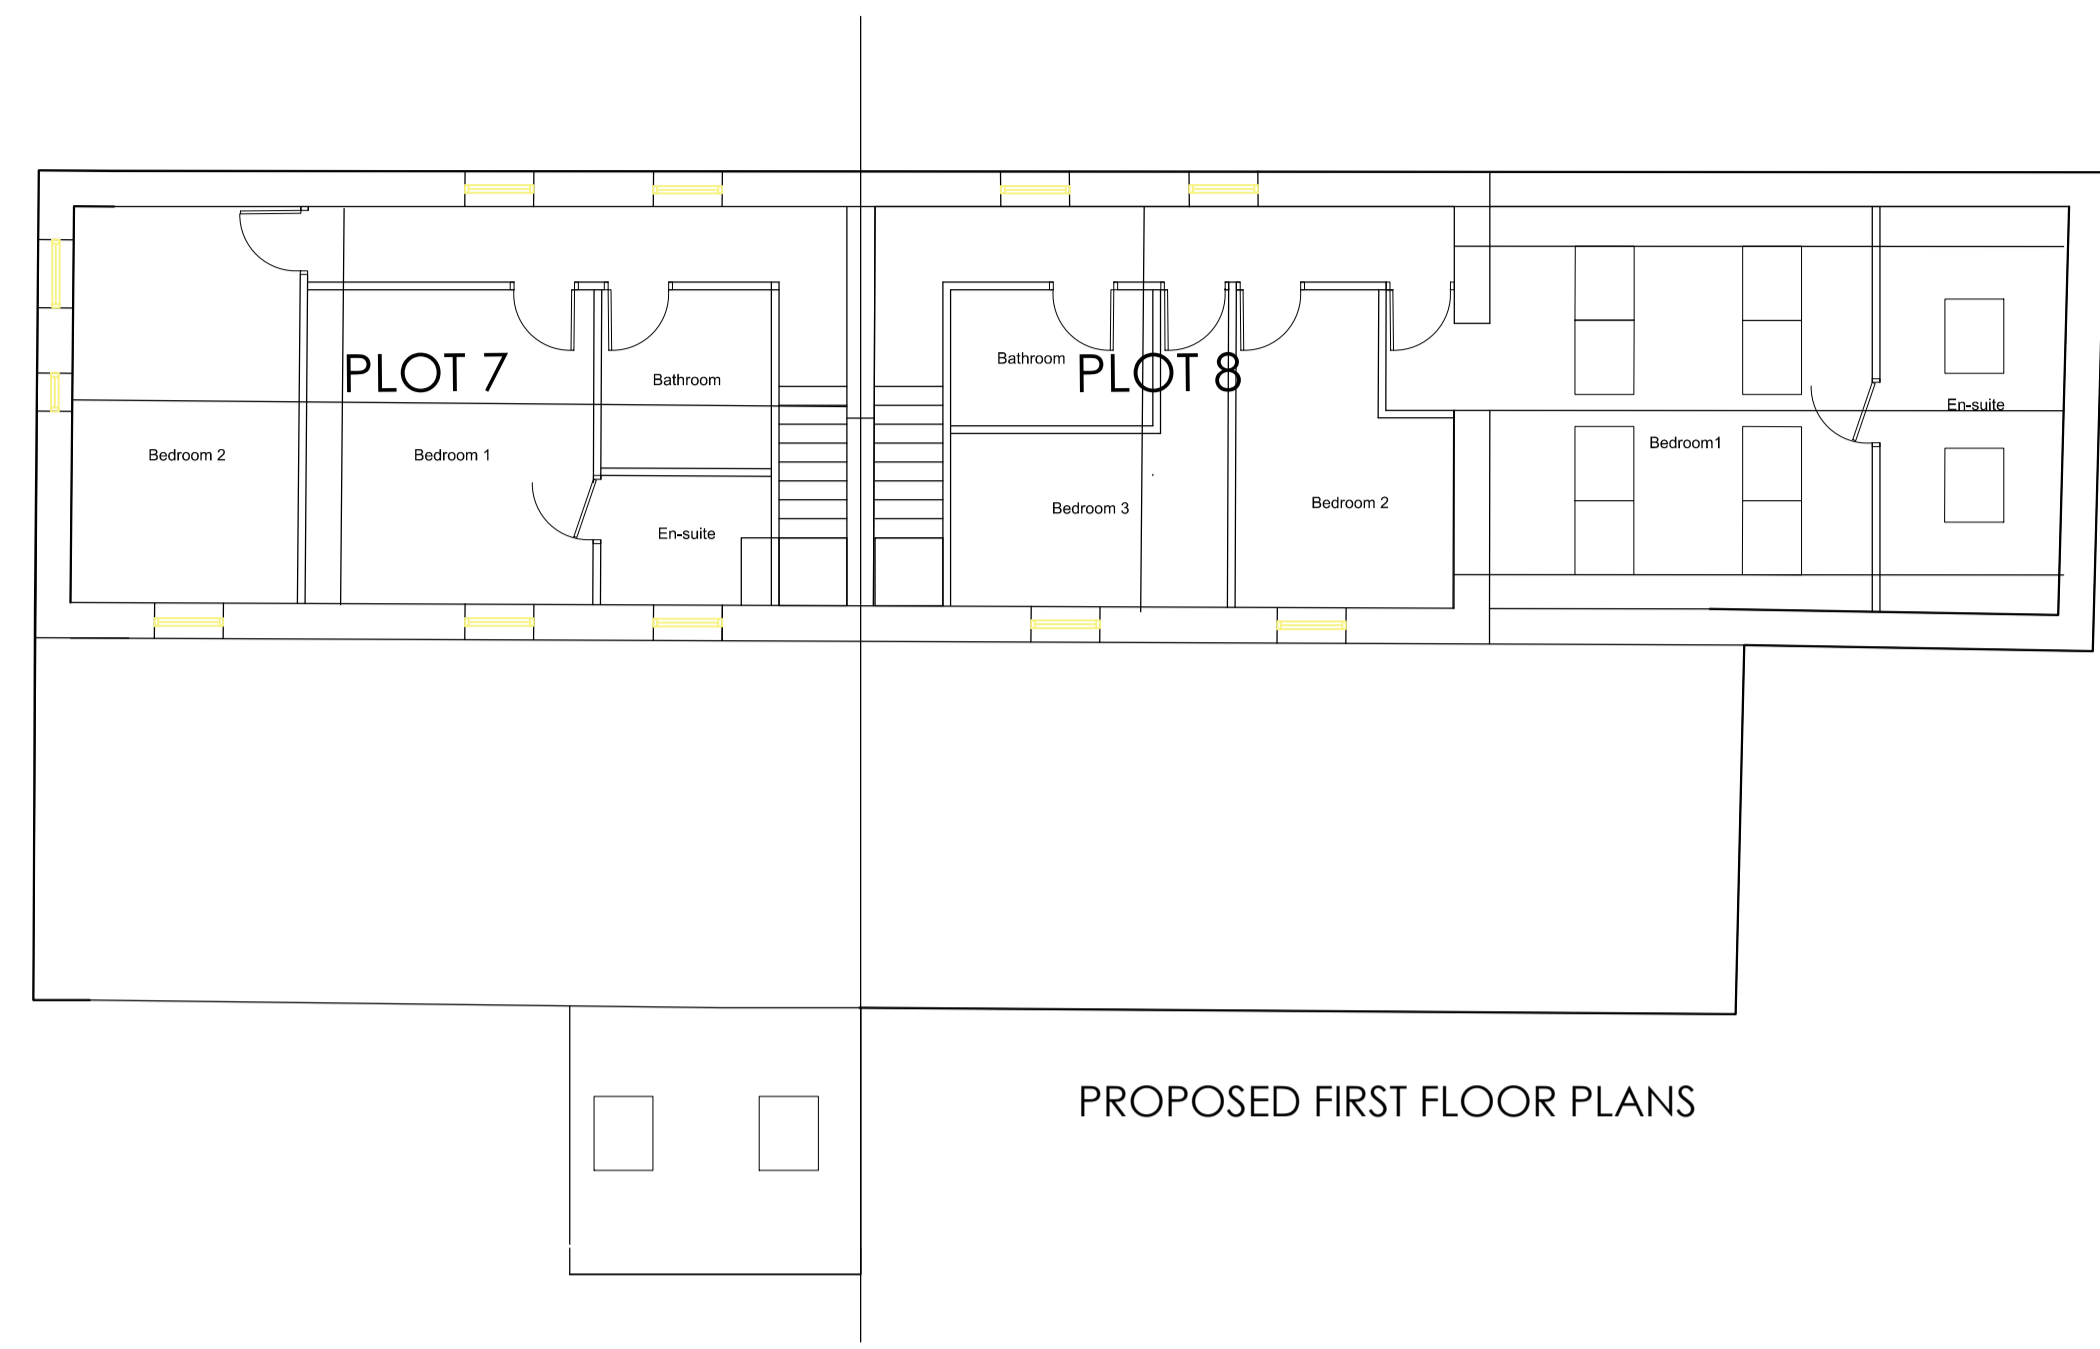

PROPOSED FIRST FLOOR PLANS

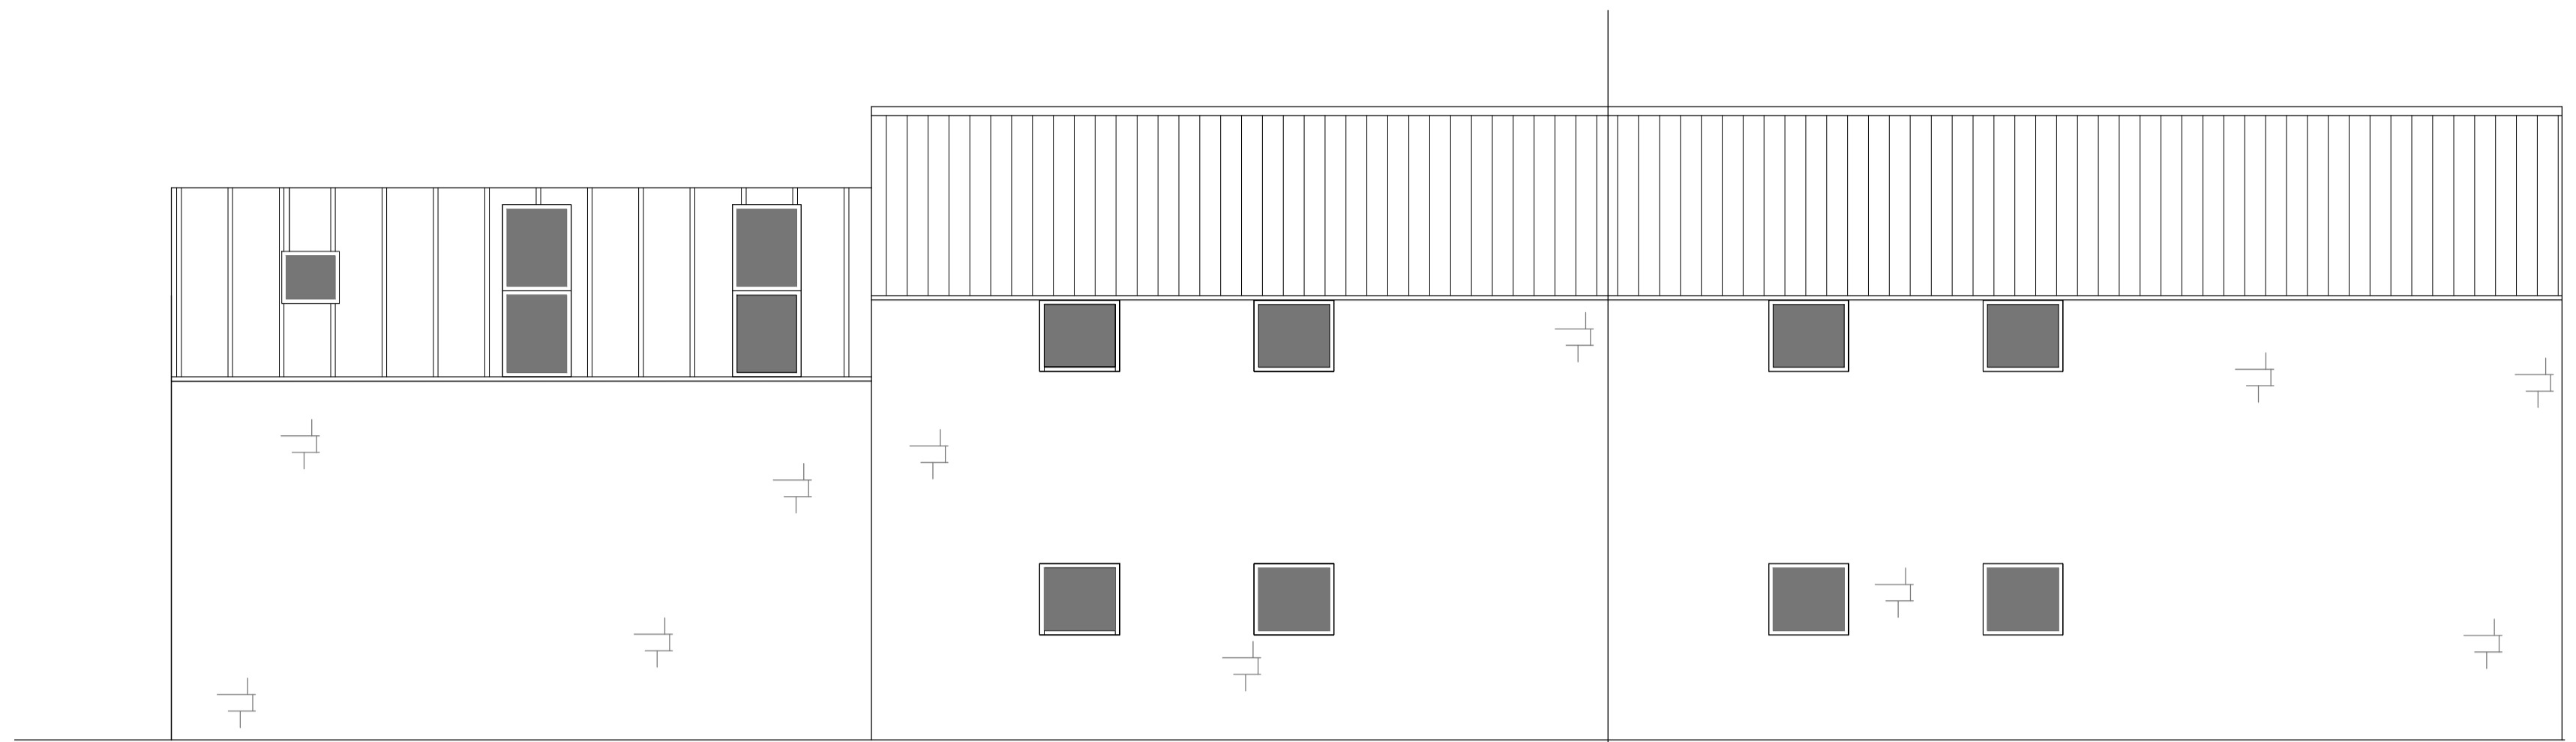


PROPOSED REAR ELEVATION

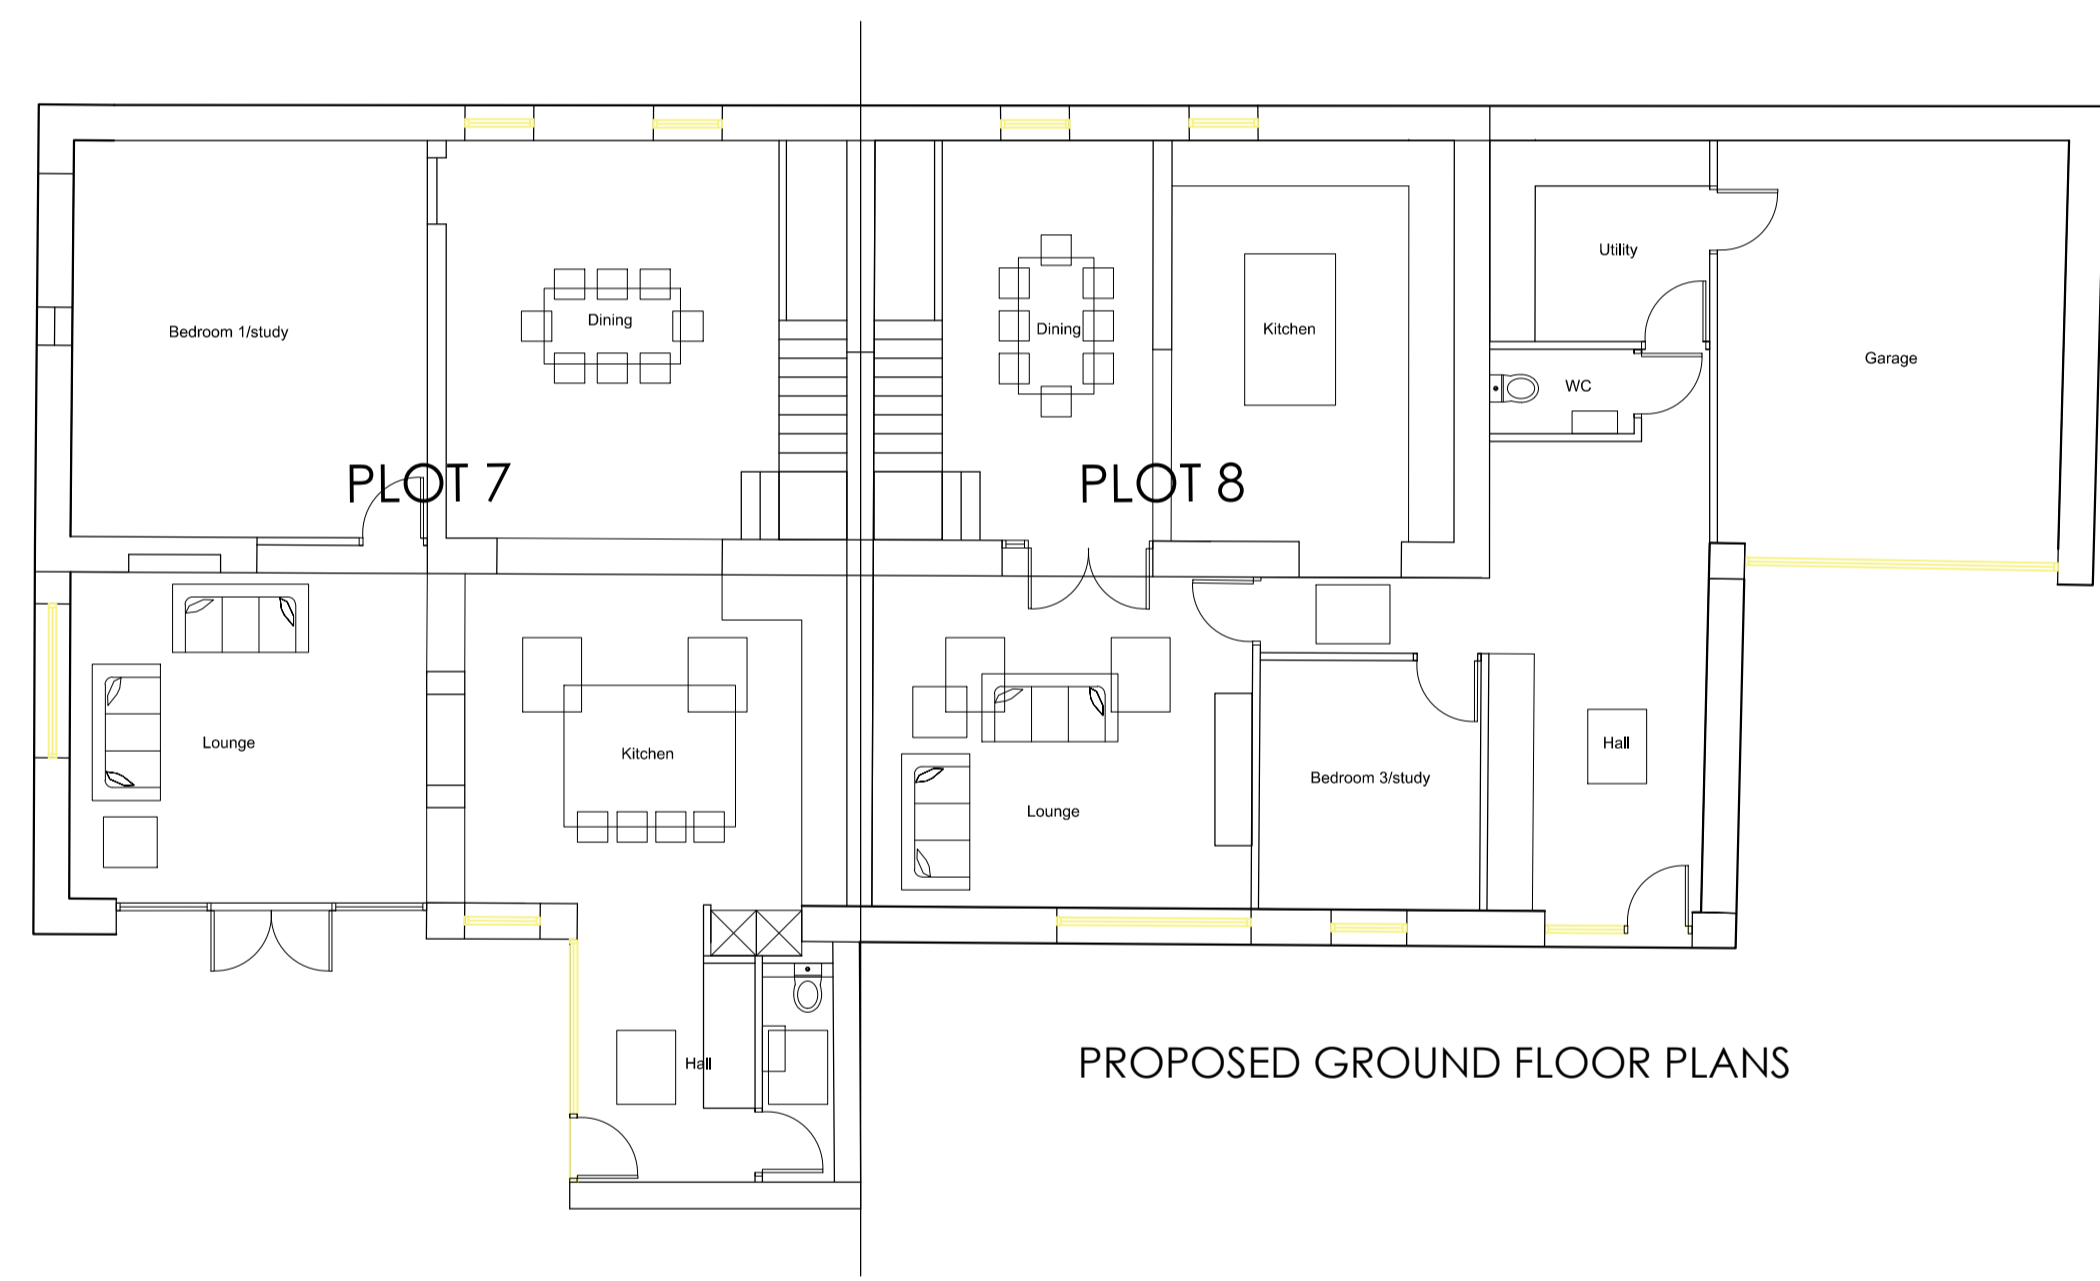


PROPOSED GROUND FLOOR PLANS



PROPOSED FRONT ELEVATION

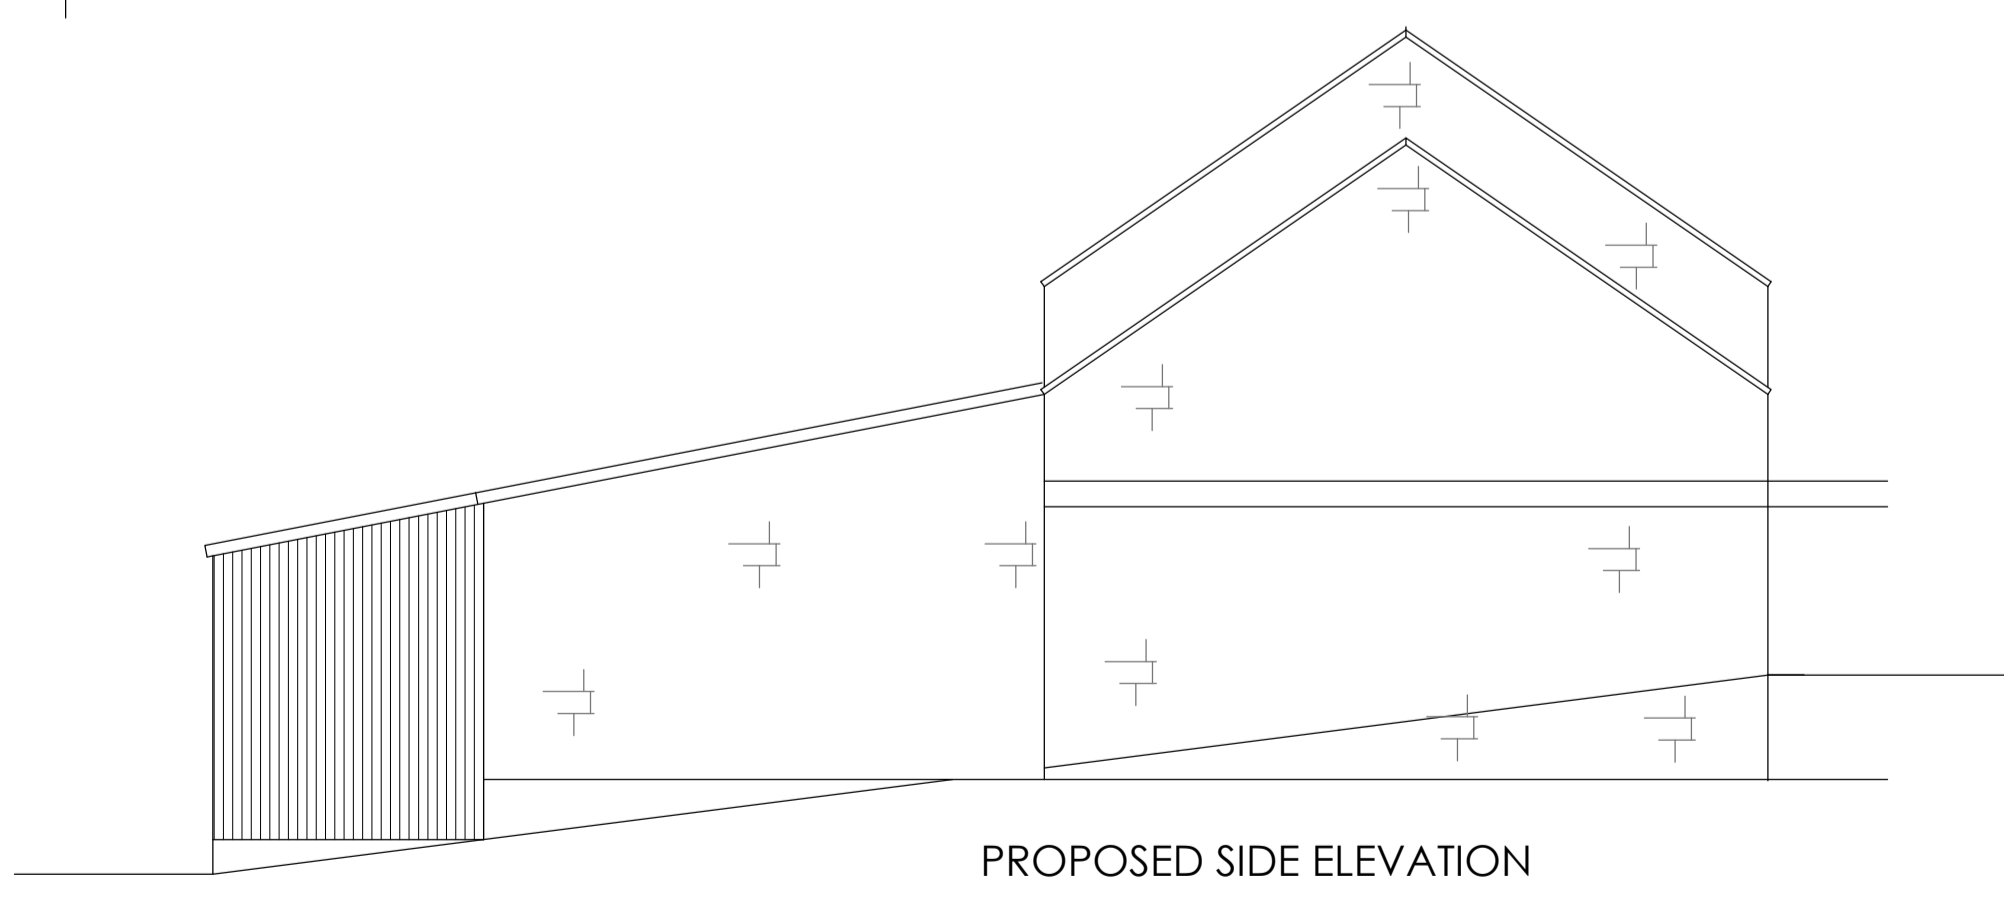

PROPOSED SIDE ELEVATION

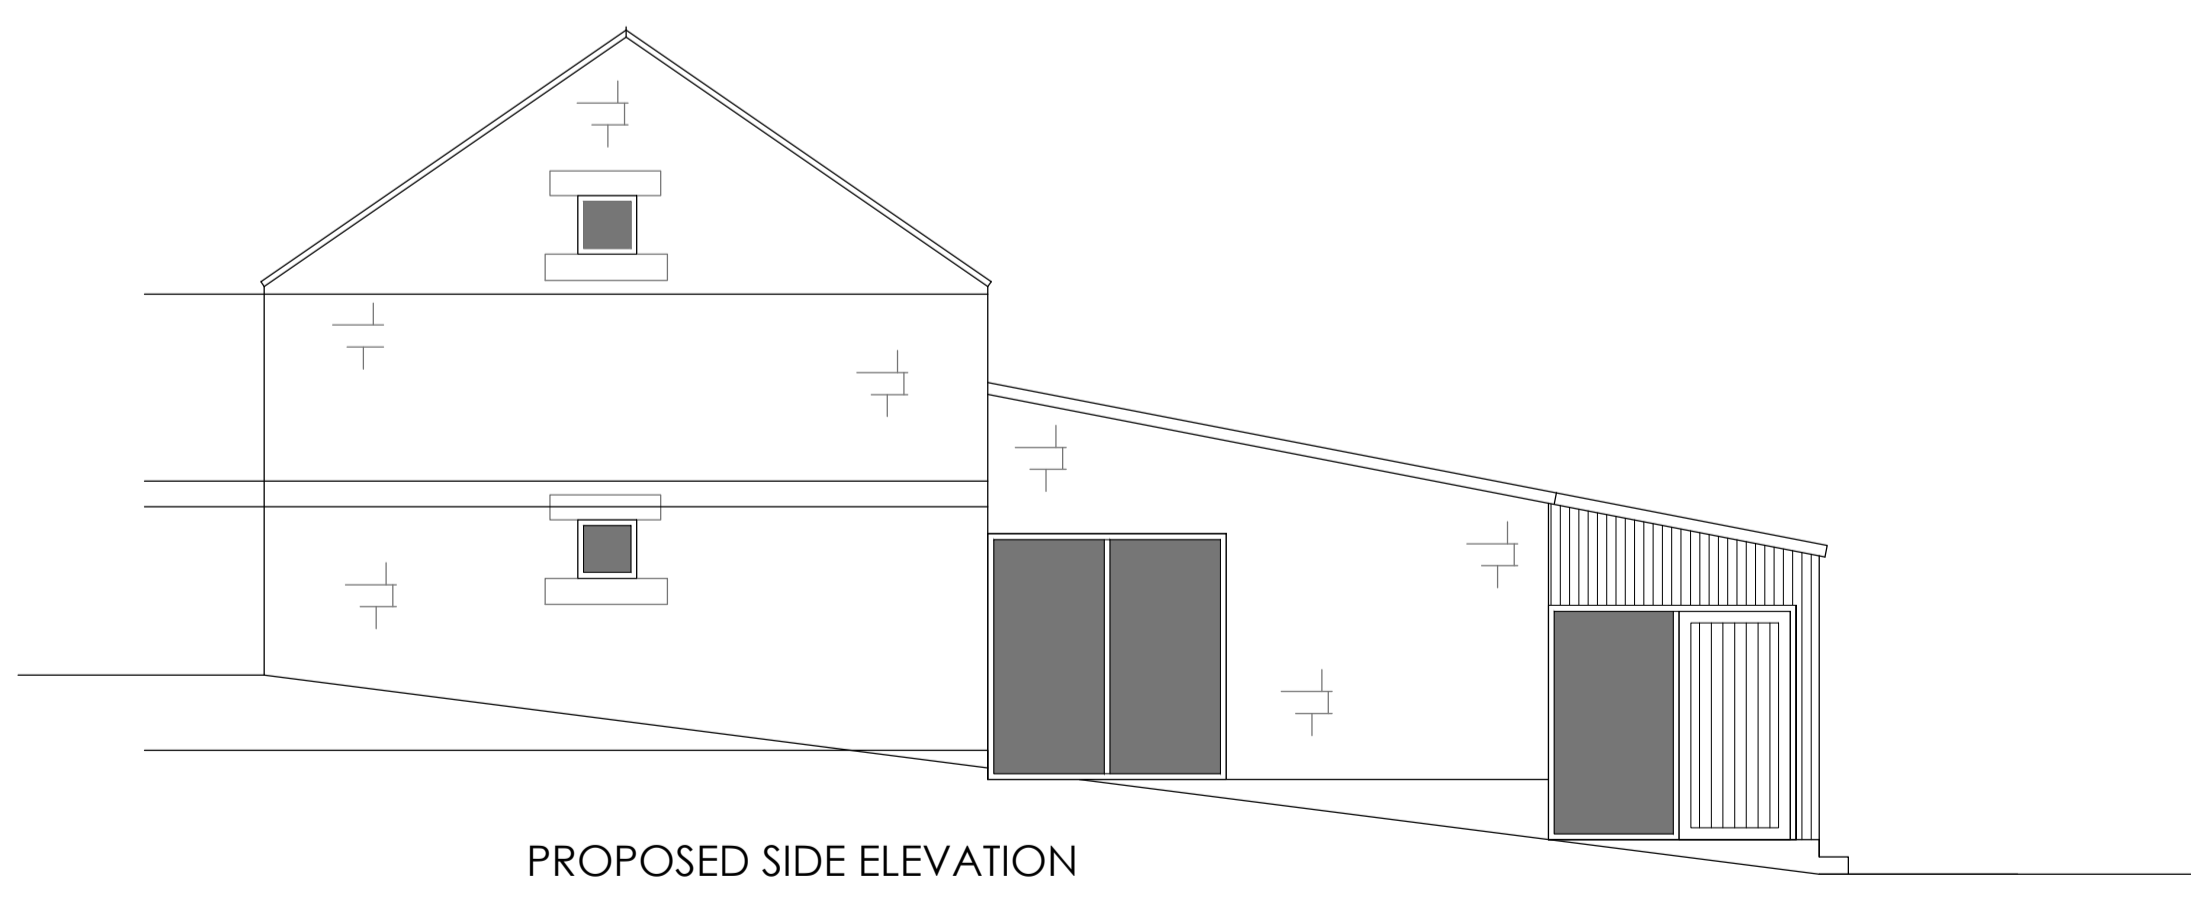

PROPOSED SIDE ELEVATION

DRAWING DESCRIPTION:
**PROPOSED SITE PLAN
 PLOTS 6 7 8**

JOB TITLE:
 ROYD MOOR FARM, ROYD MOOR
 ROAD THURLSTONE

CLIENT:
 KINGSMAN HOMES

DRAWN BY:	SCALE 1:250 @ A1
DATE: DEC 2023	REVISION:
CHECKED:	2036-00-06 C



L'Arche Developments (Thurston) Ltd
 1 The Study
 The Old Rectory
 104 607
 Church Hill, Thurston, Thurlstone, Lincolnshire
 Lincs LN11 9JG
 01509 850100
 01509 850101
 01509 850102