



First Floor Plan 1:100

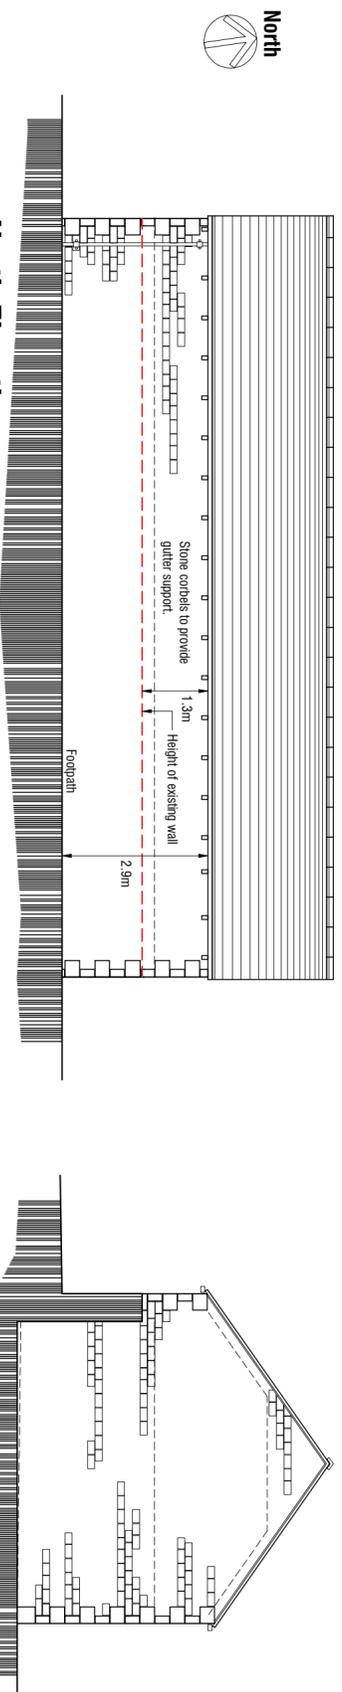

North Elevation 1:100

West Elevation 1:100

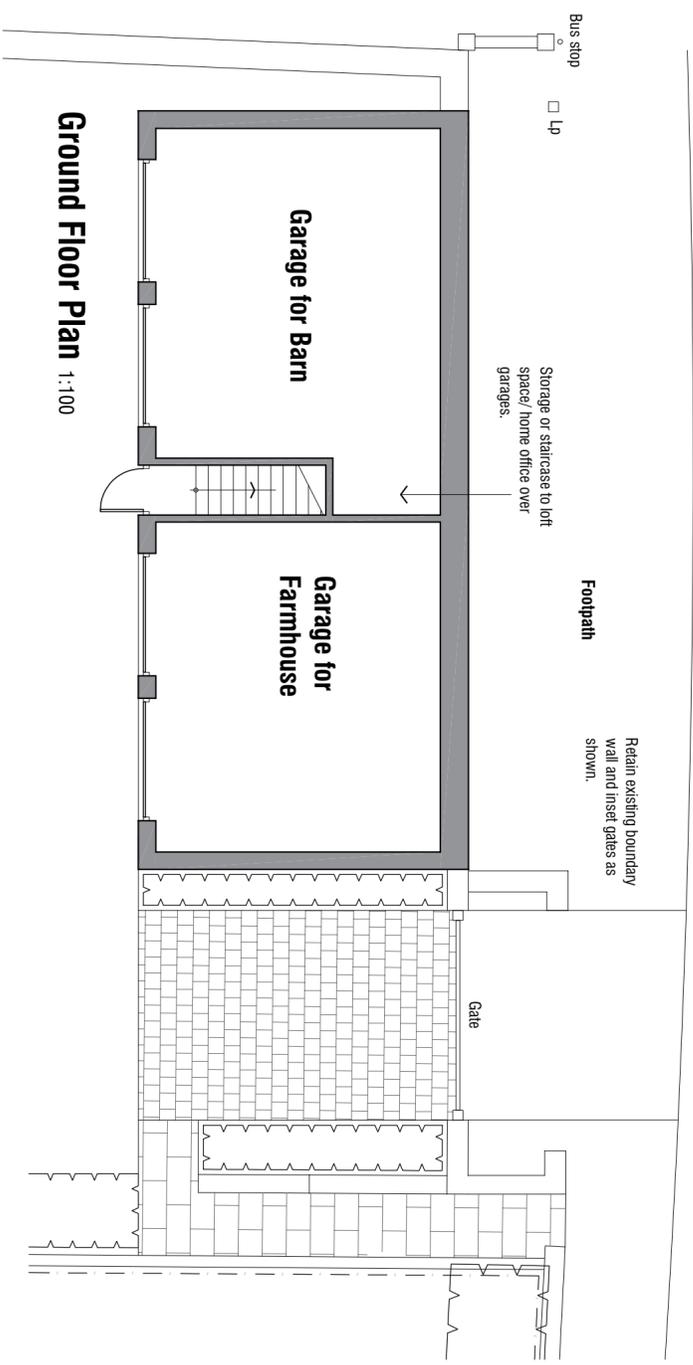

Ground Floor Plan 1:100

Malt Kiln Farm  
104 High Street  
Royston  
Barnsley

# PROPOSALS

## GARAGES

**mboothdesign**  
architectural design and building consultants

Fairfield House  
Barnesial Close Barnsley  
S70 2FL  
T: 01226 286256  
M: 07981 889300  
E: mark@mboothdesign.co.uk

|         |            |       |       |
|---------|------------|-------|-------|
| Scale   | 1:100 @ A2 | Drawn | MLB   |
| Date    | FEB 2019   | Ref.  | 17 27 |
| DWG No. | P4         | Rev.  |       |

Copyright mboothdesign. All dimensions in millimeters unless otherwise stated. Dimensions for setting out in existing buildings are to be checked and verified on site.