



**FRONT ELEVATION**  
SCALE 1:100

- ① Stone work
- ② Brick
- ③ Sash Style Windows
- ④ Natural Grey Slates or Similar
- ⑤ Black gutters & R/W/P's
- ⑥ Sawn copings
- ⑦ Stone Sill Course

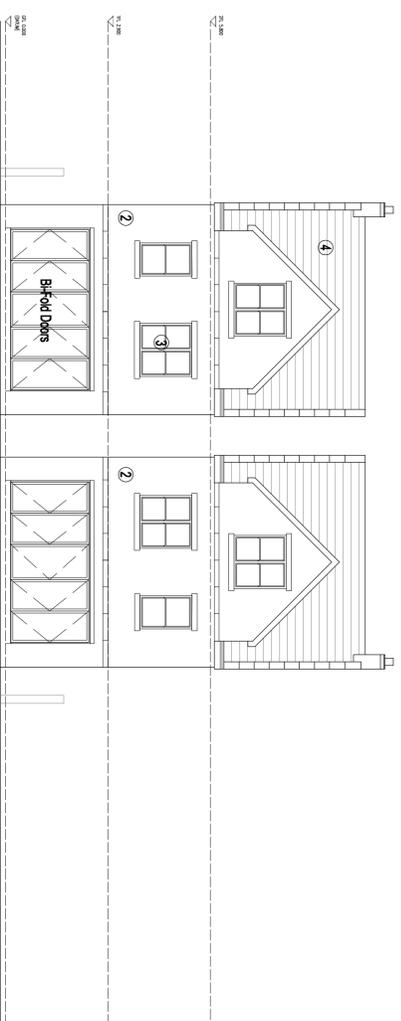

**REAR ELEVATION**  
SCALE 1:100

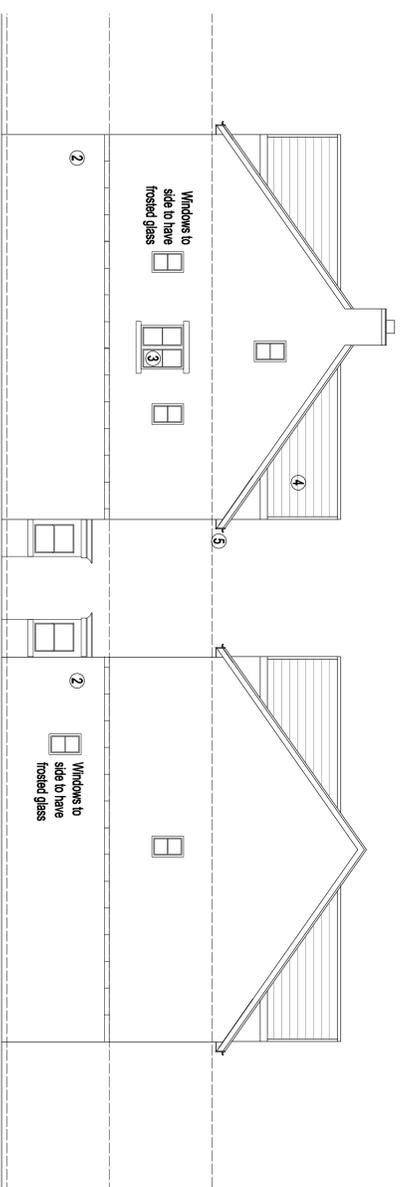

**EXTERNAL SIDE ELEVATION**  
SCALE 1:100

**INTERNAL SIDE ELEVATION**  
SCALE 1:100

B Sash windows, Gable to Front, materials  
A Additions - Bays, copings, chimneys, wall to front and removal of parking 13.12.19

10/01/20

**Project : Proposed 2 No. Dwellings, Land Adjoining 30 Victoria Road**

**Drawing: Plan & Elevations**

**Dwg No: 003**

**Date: 14-11-19**

**Scale : 1/100**

**Rev: B**