




proposed front elevation

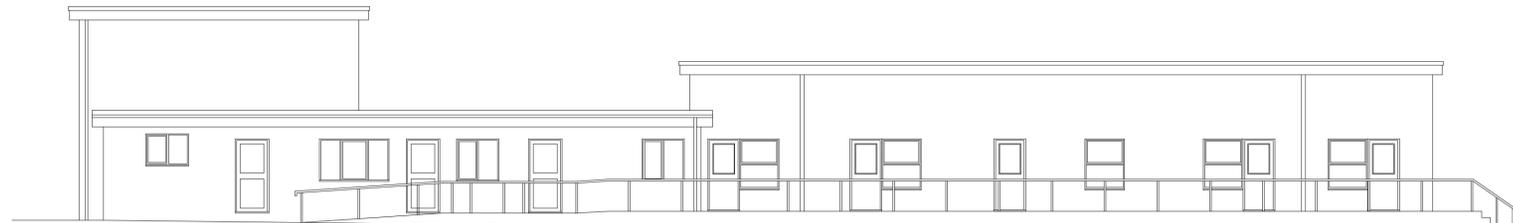


proposed side elevation

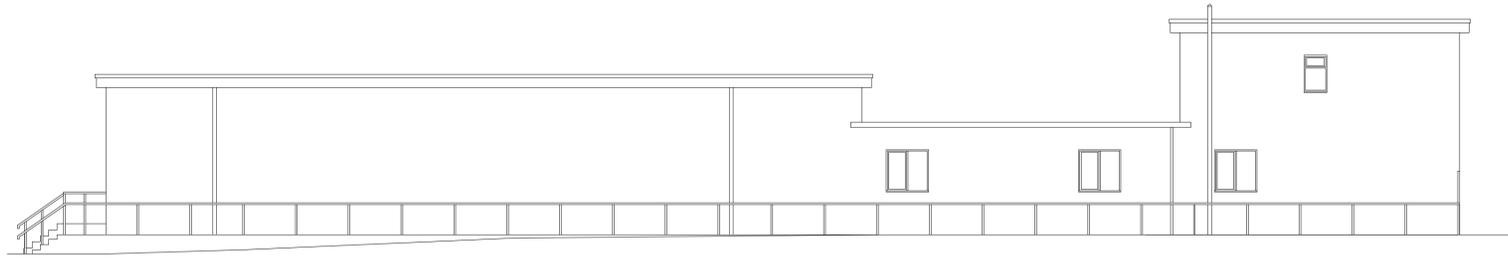

proposed side elevation

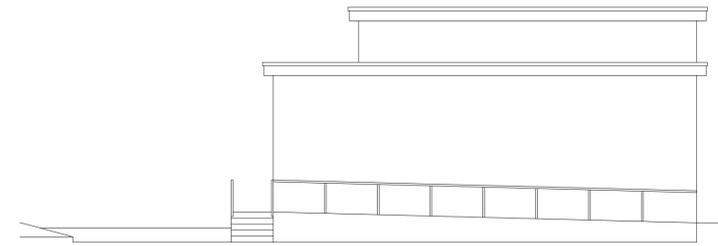

proposed rear elevation

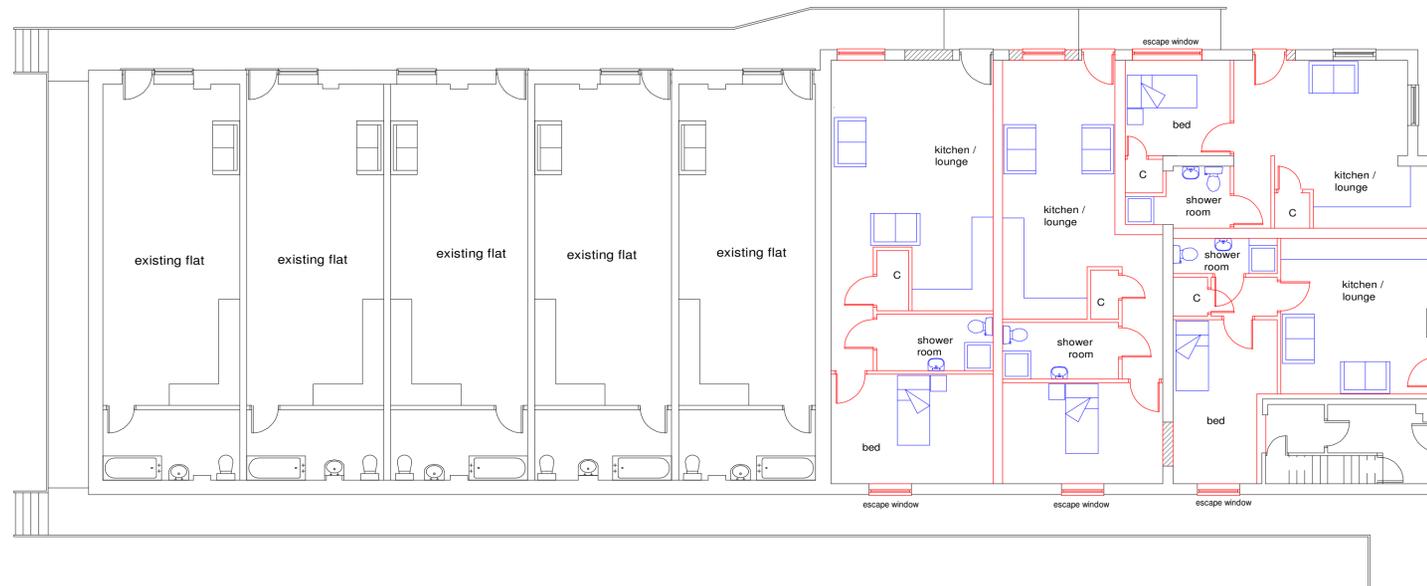

proposed floor plan

RHINOS LTD

GREAT HOUGHTON WMC
20 HIGH STREET
GREAT HOUGHTON
S72 0AB

PROPOSED PLANS

scale	date	drawn	checked
1:100 @ A1	AUG 25	PB	
drawing no	revision		
25 - 050 - 4			

C3 Architecture Planning
& Design Ltd

Tel: 07963 686613
web: www.c3planninganddesign.co.uk
email: info@c3planninganddesign.co.uk