


GENERAL NOTES:

Drawing copyright of DS&L Property Consulting Ltd.

Dimensions should be checked and verified on site prior to any construction or alteration.

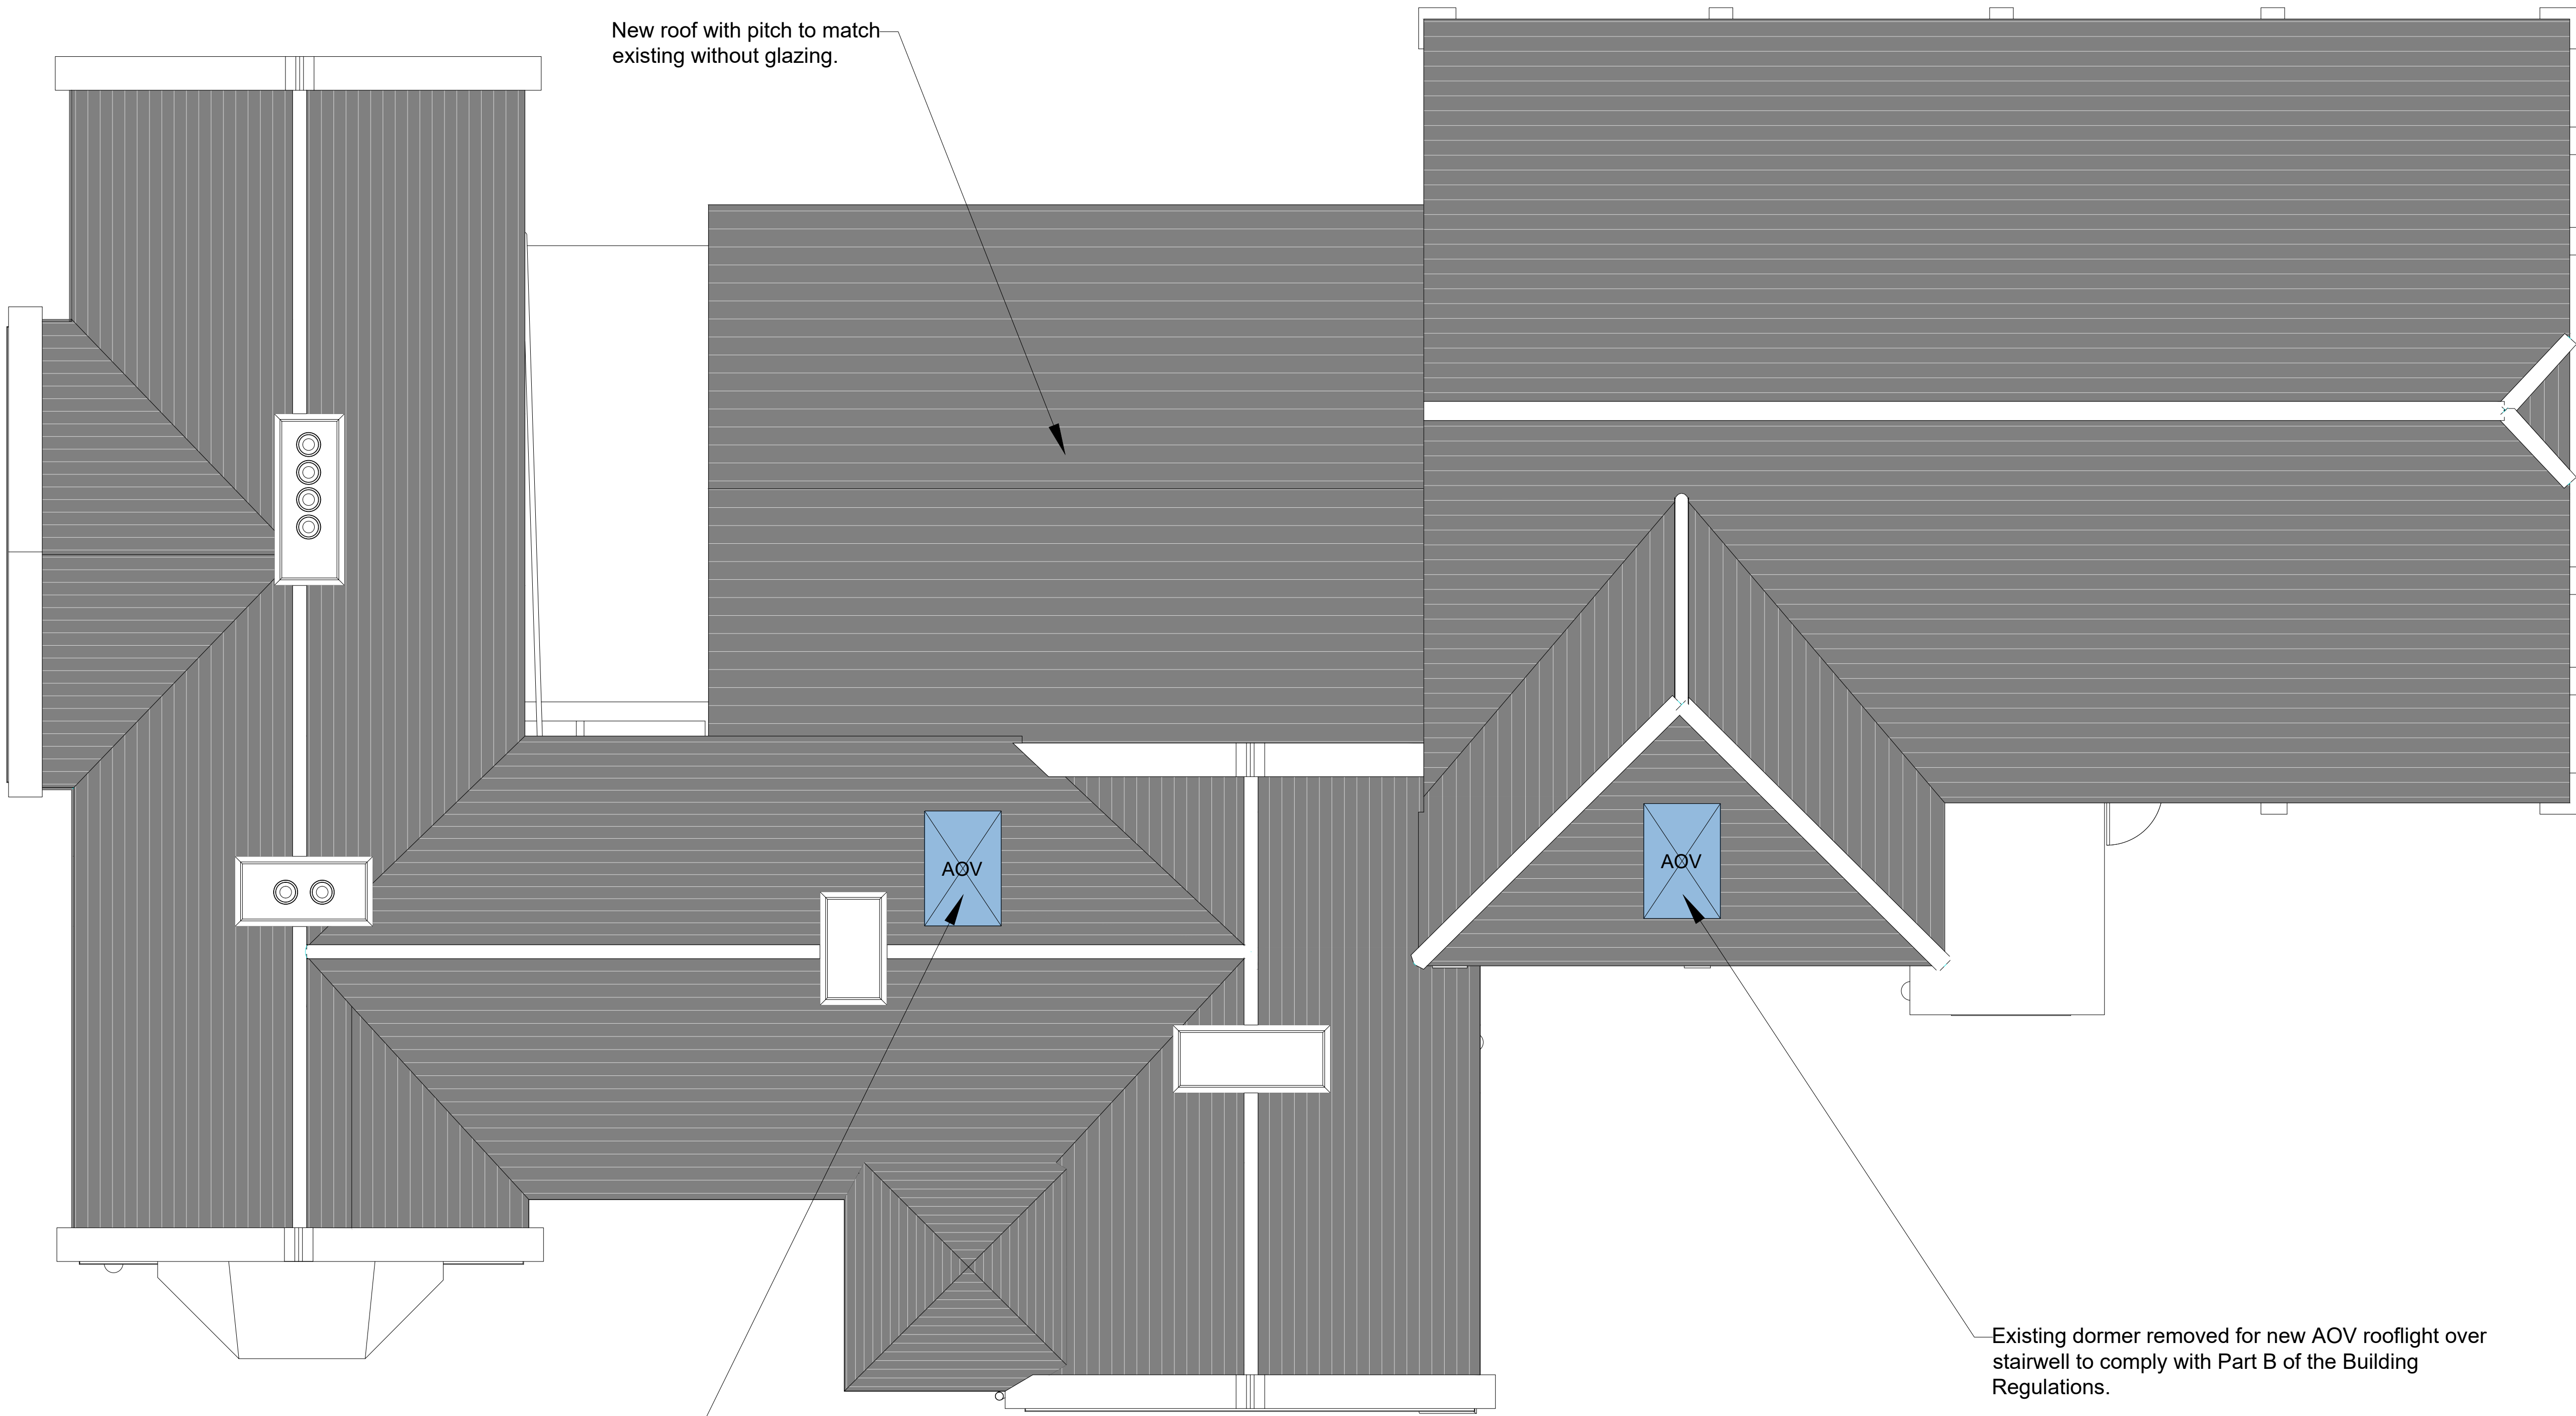

Existing dormer removed for new AOV rooflight over stairwell to comply with Part B of the Building Regulations.

Existing dormer removed for new AOV rooflight over stairwell to comply with Part B of the Building Regulations.

PROPOSED ROOF PLAN

0 1 2 3 4 5 1:50 @ A1 / 1:100 @ A3
m

Site Address: 23 Queens Rd, Barnsley, S71 1AN			
Project: Conversion From Office to Apartments			
Drawing title: Proposed Roof Plan			
Status: Planning	Date: June 2026		
Project no: 2026-2190	Drawing no: 09	Revision: -	Scale: As Stated

