




Proposed Roof Plan

THIS DRAWING AND INFORMATION CONTAINED HEREIN IS PROTECTED BY COPYRIGHT LAW AND MUST NOT BE COPIED OR REPRODUCED WITHOUT THE PRIOR WRITTEN CONSENT OF JAMES TOTTYPARTNERSHIP
 ORDINANCE SURVEY INFORMATION IS REPRODUCED BY PERMISSION IN ACCORDANCE WITH LICENCE AGREEMENT - LICENCE No. AR 100008159
 DO NOT SCALE - CONTRACTOR / SPECIALISTS TO WORK TO FIGURED DIMENSIONS ONLY. ALL DIMENSIONS AND SIZES TO BE CHECKED ON SITE AND THE ARCHITECT IS TO BE INFORMED OF ANY DISCREPANCIES

All ductwork shown is indicative.

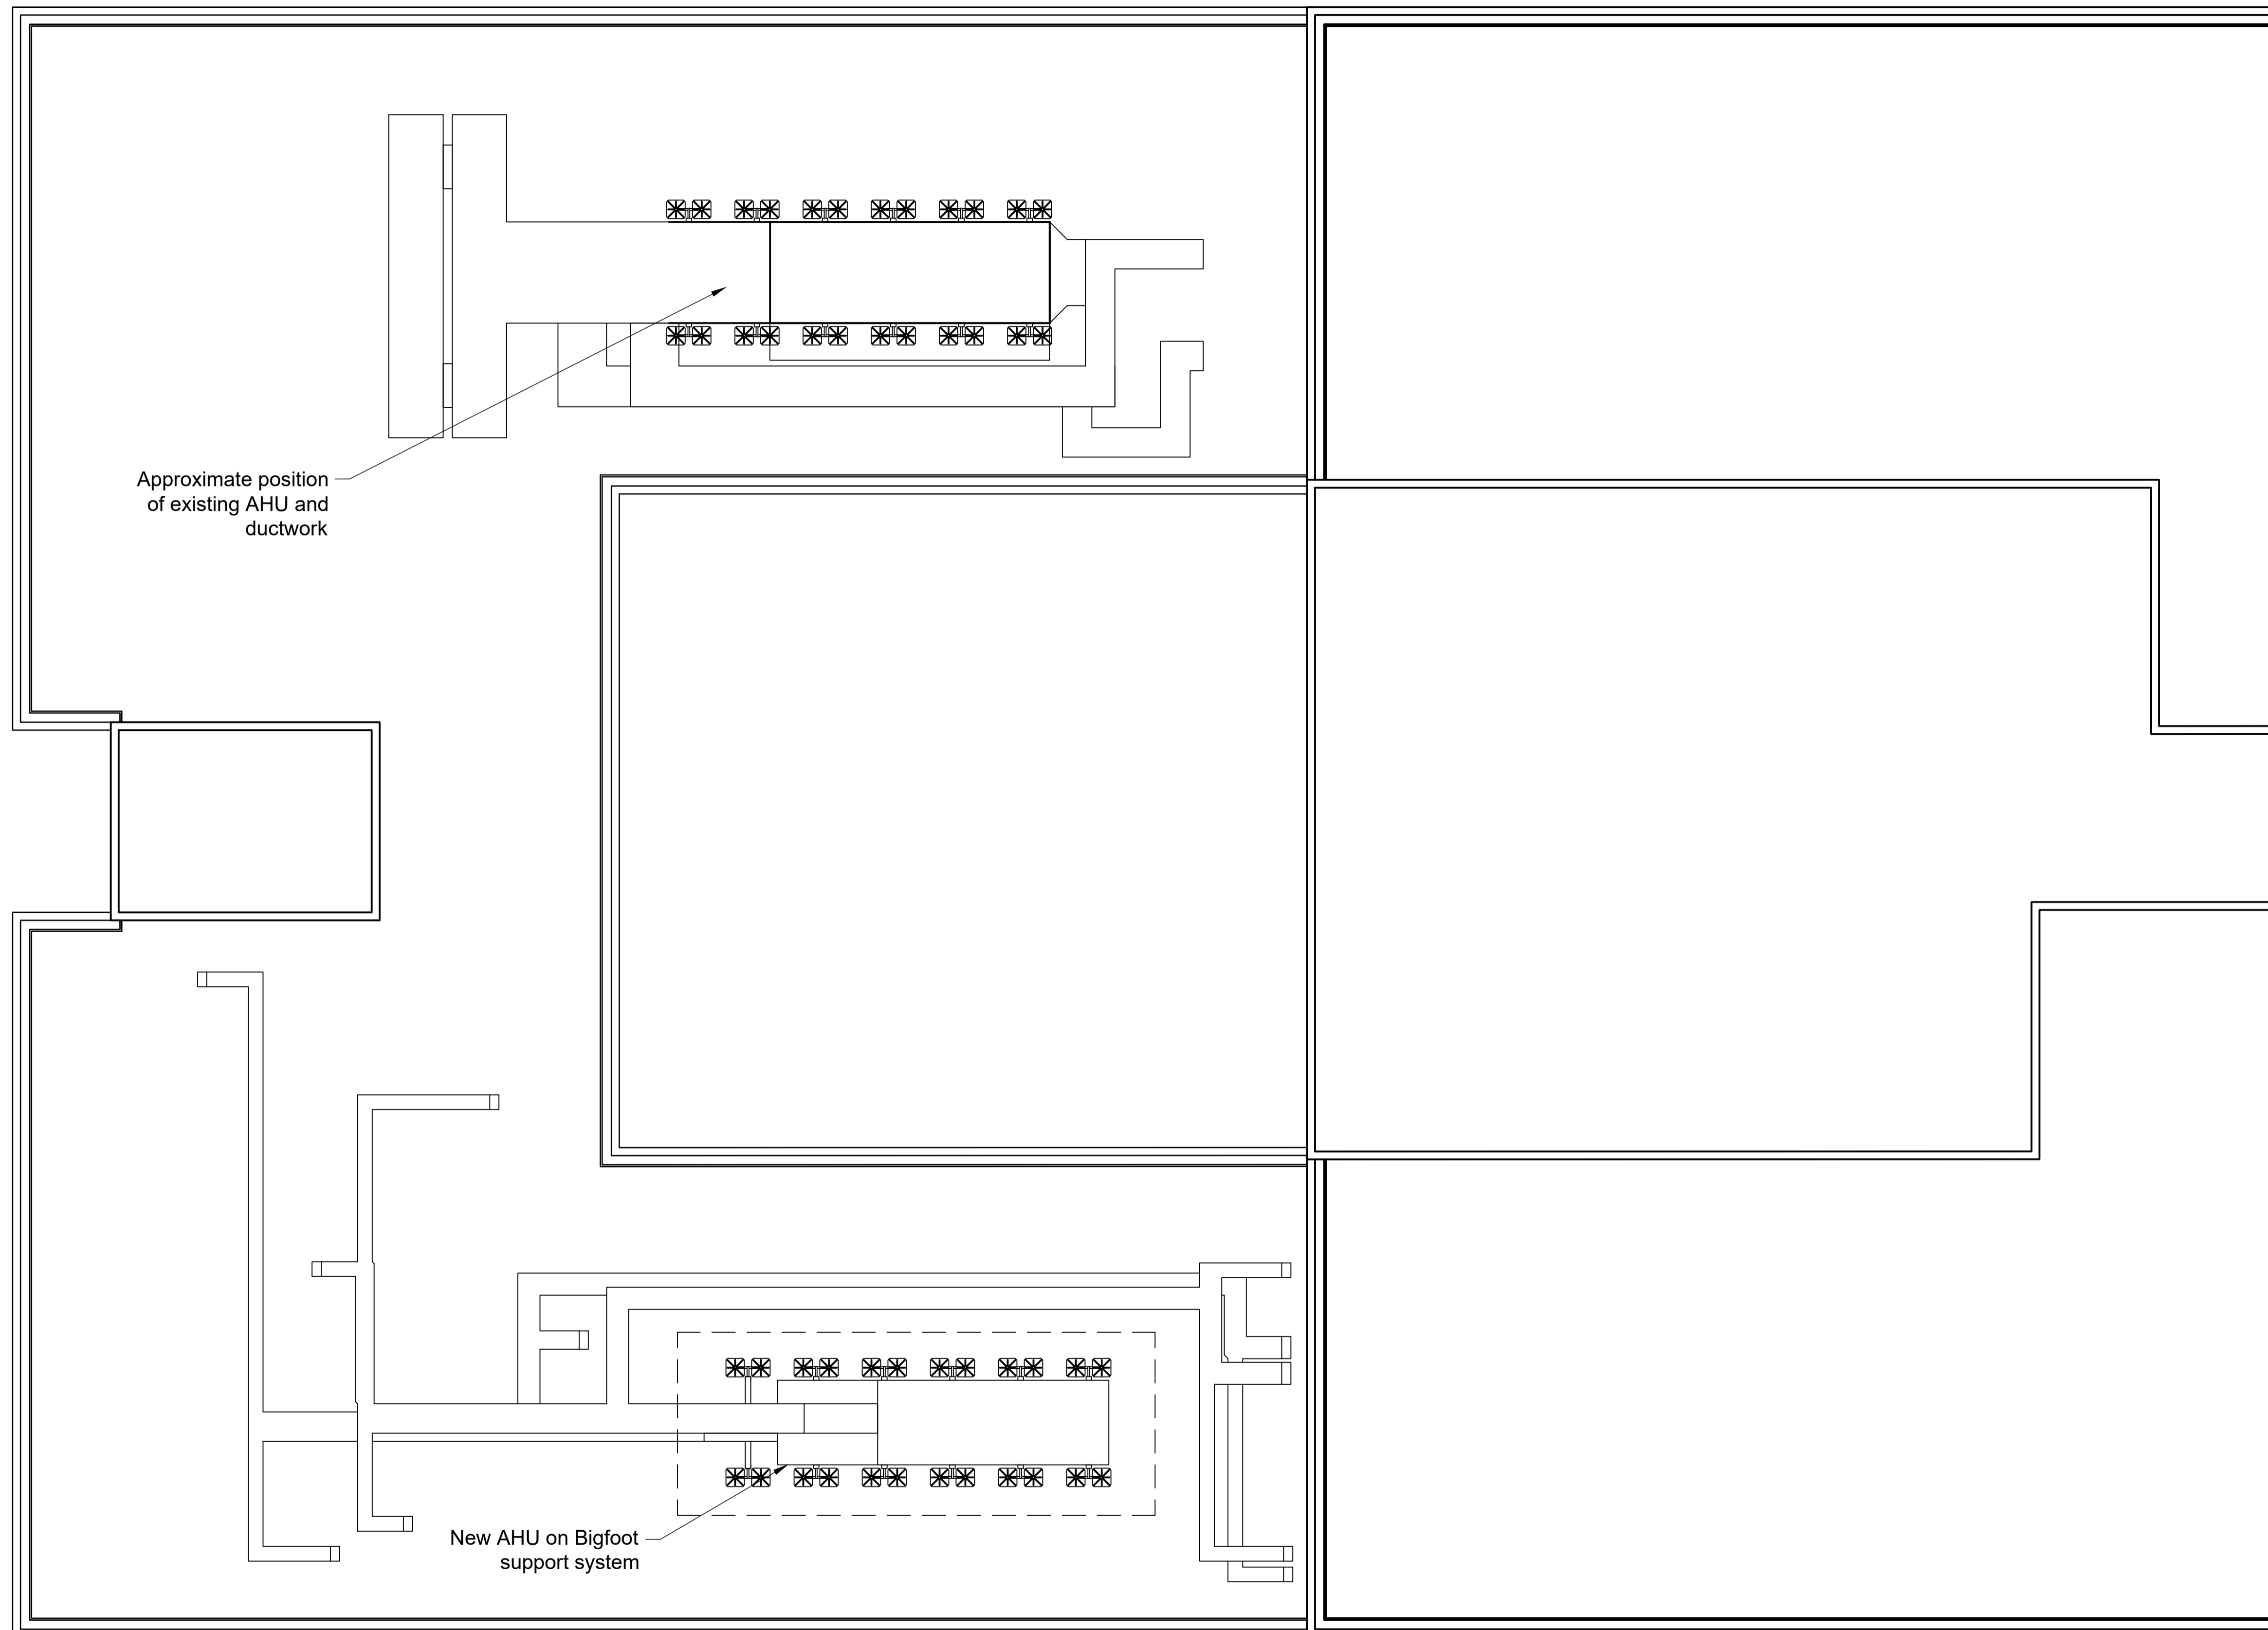

Status:	FOR PLANNING
Client:	Barnsley Hospital NHS Foundation Trust
Project:	Barnsley Hospital Ward 13 Refurbishment
Drawing:	Existing and Proposed Roof Plan
Date:	July 2021
Drawn:	MB
Project No:	15/1288
Scale (BA1):	1:100
Checked:	LB
Drawing No:	42

 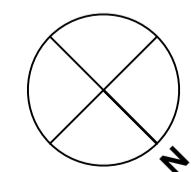

JTP ARCHITECTS
 JAMES TOTTYPARTNERSHIP LLP
 CHARTERED ARCHITECTS
 38 WILKINSON STREET
 SHEFFIELD S10 2GB
 Telephone: (0114) 2700208
 Email: mail@jtp-architects.co.uk
 Web: www.jtp-architects.co.uk