


SOUTH ELEVATION



NORTH ELEVATION

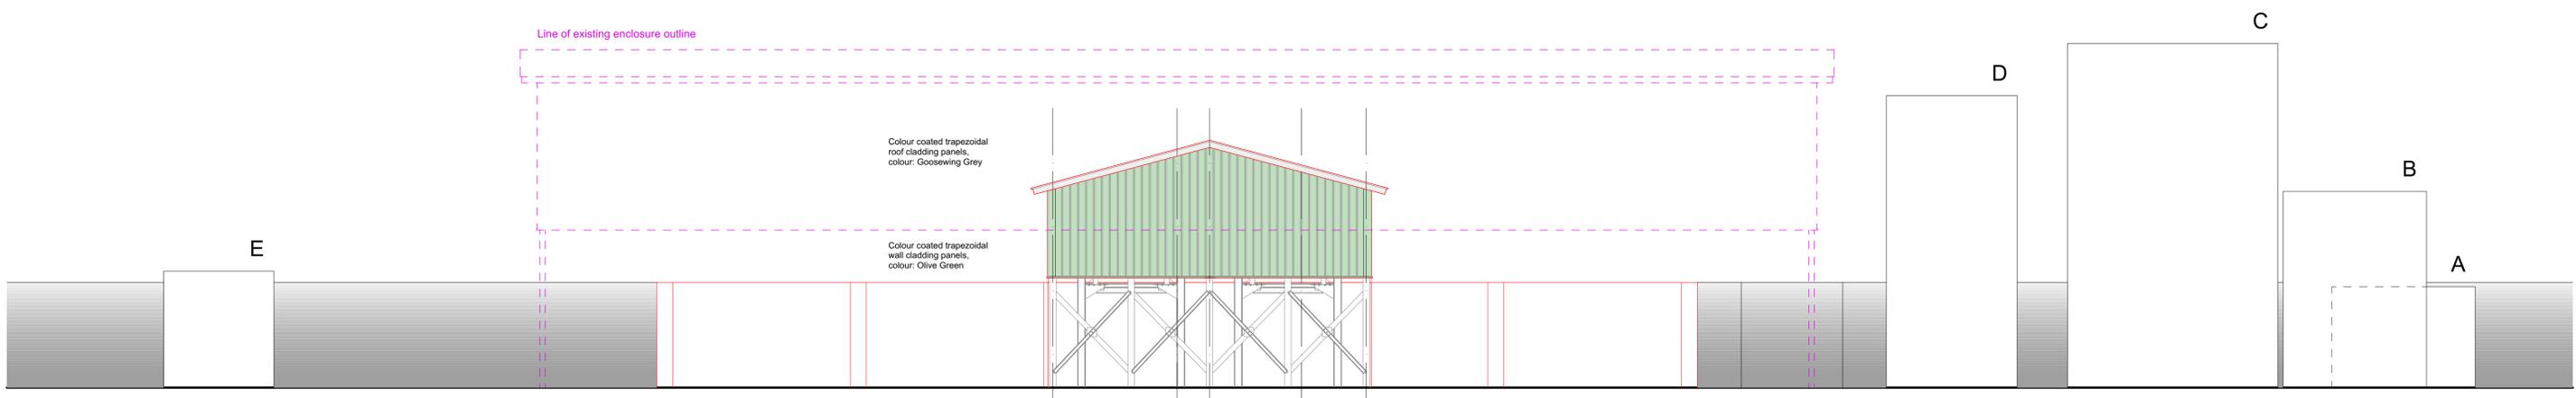

Architecture | Master Planning | Visualisation | Interior Design

SLA Design Technical LLP  
The Link Building  
24A St Andrew's Road  
Sheffield  
South Yorkshire  
S11 3AL

www.SLAdesign.co.uk  
E-mail: enquiries@SLAdesign.co.uk  
Tel: (+44) 0114 2585603 Fax: (+44) 0114 2362918

SLA Design Technical LLP  
Reg. No. 06432027 Registered in England and Wales  
Reg. Office: 38-40 Bridge Street, Sension, Metheringham, South Yorkshire S64 6AP

Client:

E J LIDSTER LTD

Revision :

Date :

Rev A - 14/03/24 - Concrete walls / enclosure to filter presses added.

Rev B - 24/11/25 - Layout amended / rotated, eaves height lowered 2m.

Rev C - 24/11/25

Layout amended, clad enclosure moved back to 5m from site boundary, eaves height lowered further 1.5m, concrete wall relocated and landscape buffer zone added.

Rev D - 10/12/25

Concrete boundary wall re-alignment splay added to South Elevation.

Rev E - 09/01/26

East and West Elevations relocated to drawing 004, tanks A to F added.

Project Title:

West Green Recycling  
West Green Way  
BARNSELY, S71 5SN

Drawing Title:

PROPOSED  
ELEVATIONS - Sheet 1

Project No:

23/016

Date:  
May 2023

Drawing Status :

PLANNING

Drawing No:

002

Drawn by:  
PH

Revision:

D

Scale:  
1:100@A1

SLA DESIGN TECHNICAL LLP  
All rights reserved by SLA DESIGN TECHNICAL LLP  
No part of this publication may be reproduced, stored in any retrieval system or transmitted in any form or by any means without the prior permission of SLA DESIGN TECHNICAL LLP

Do not scale off drawing  
All dimensions to be checked on site