



notes:

Scale Check:


1:20 - 0	200mm	400mm	600mm	800mm	1000	1200
1:100 - 0	1m	2m	3m	4m	5m	6m
1:50 - 0	1m	2m	3m	4m	5m	6m
1:5 - 0	100mm	200mm	300mm			

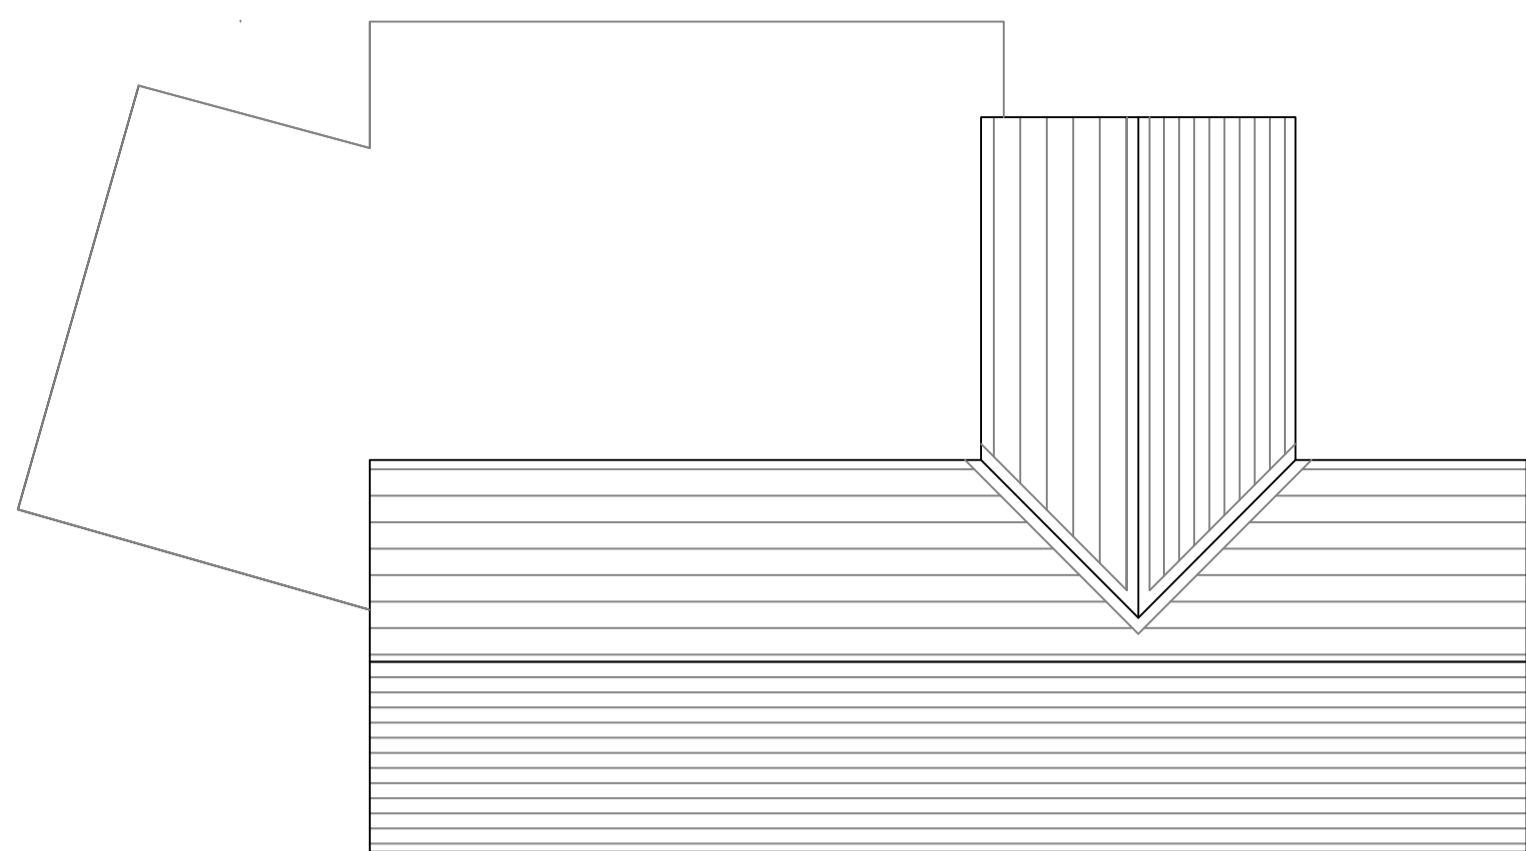


FRONT ELEVATION - AS EXISTING

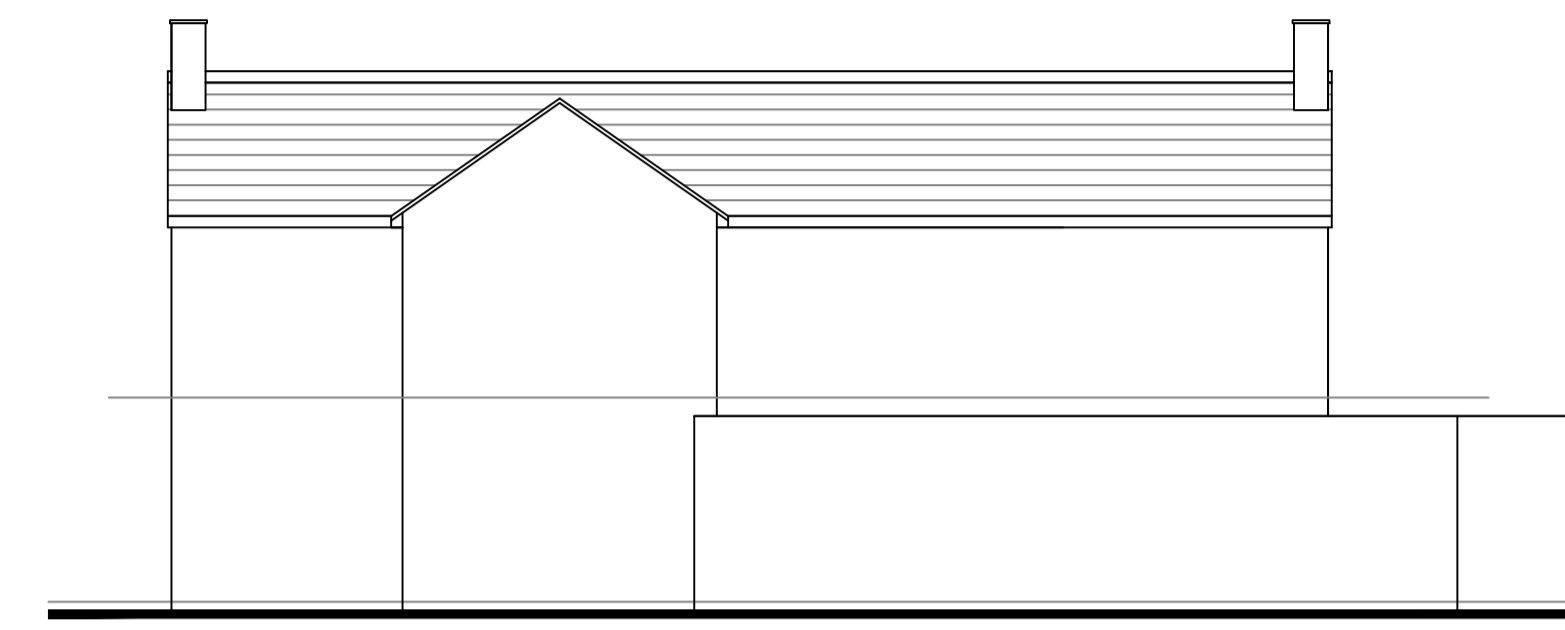



REAR ELEVATION - AS EXISTING

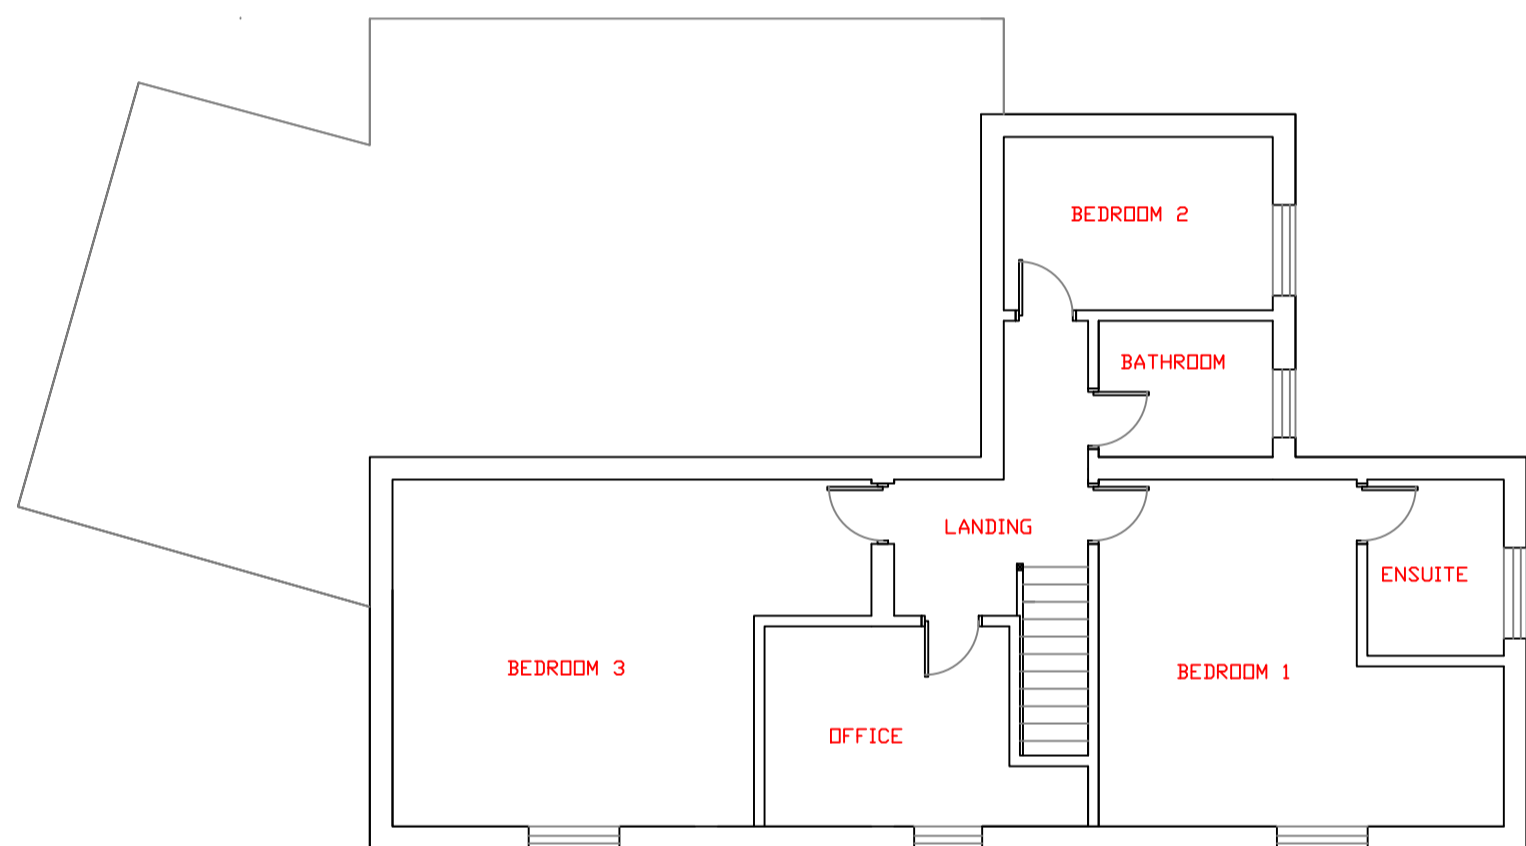

SIDE ELEVATION - AS EXISTING

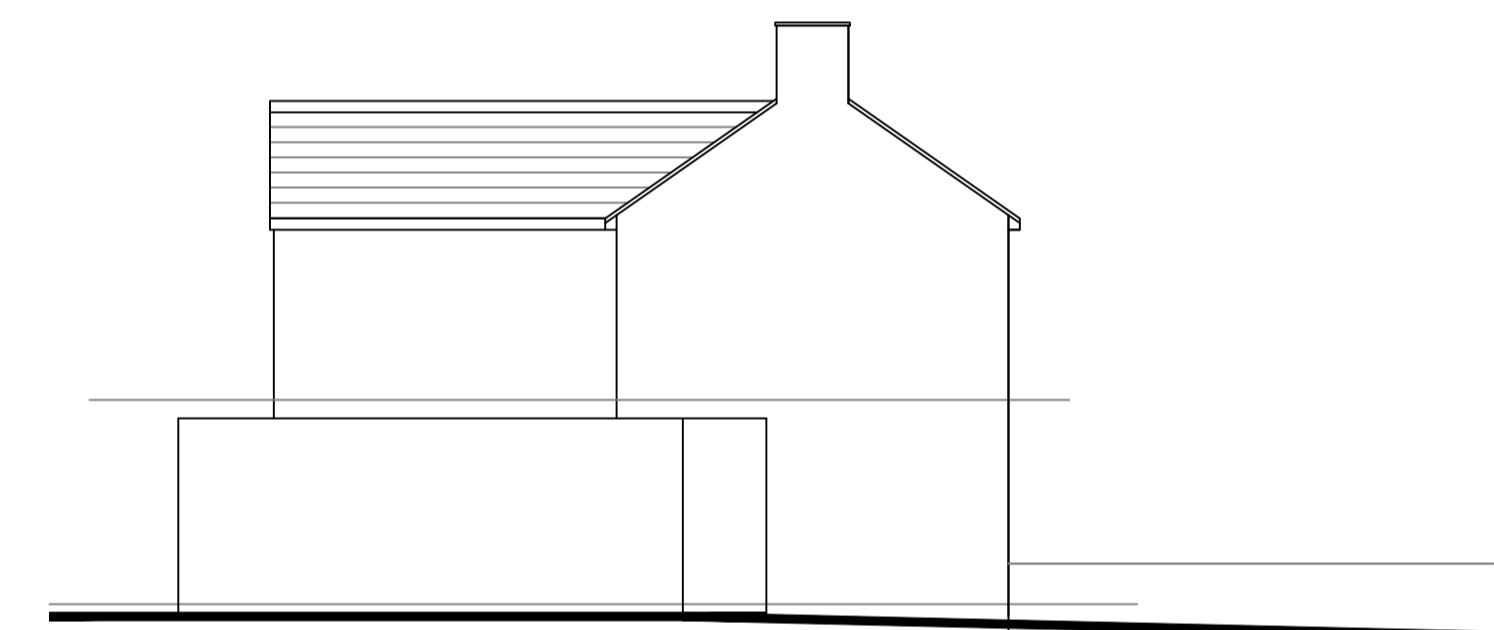

SIDE ELEVATION - AS EXISTING

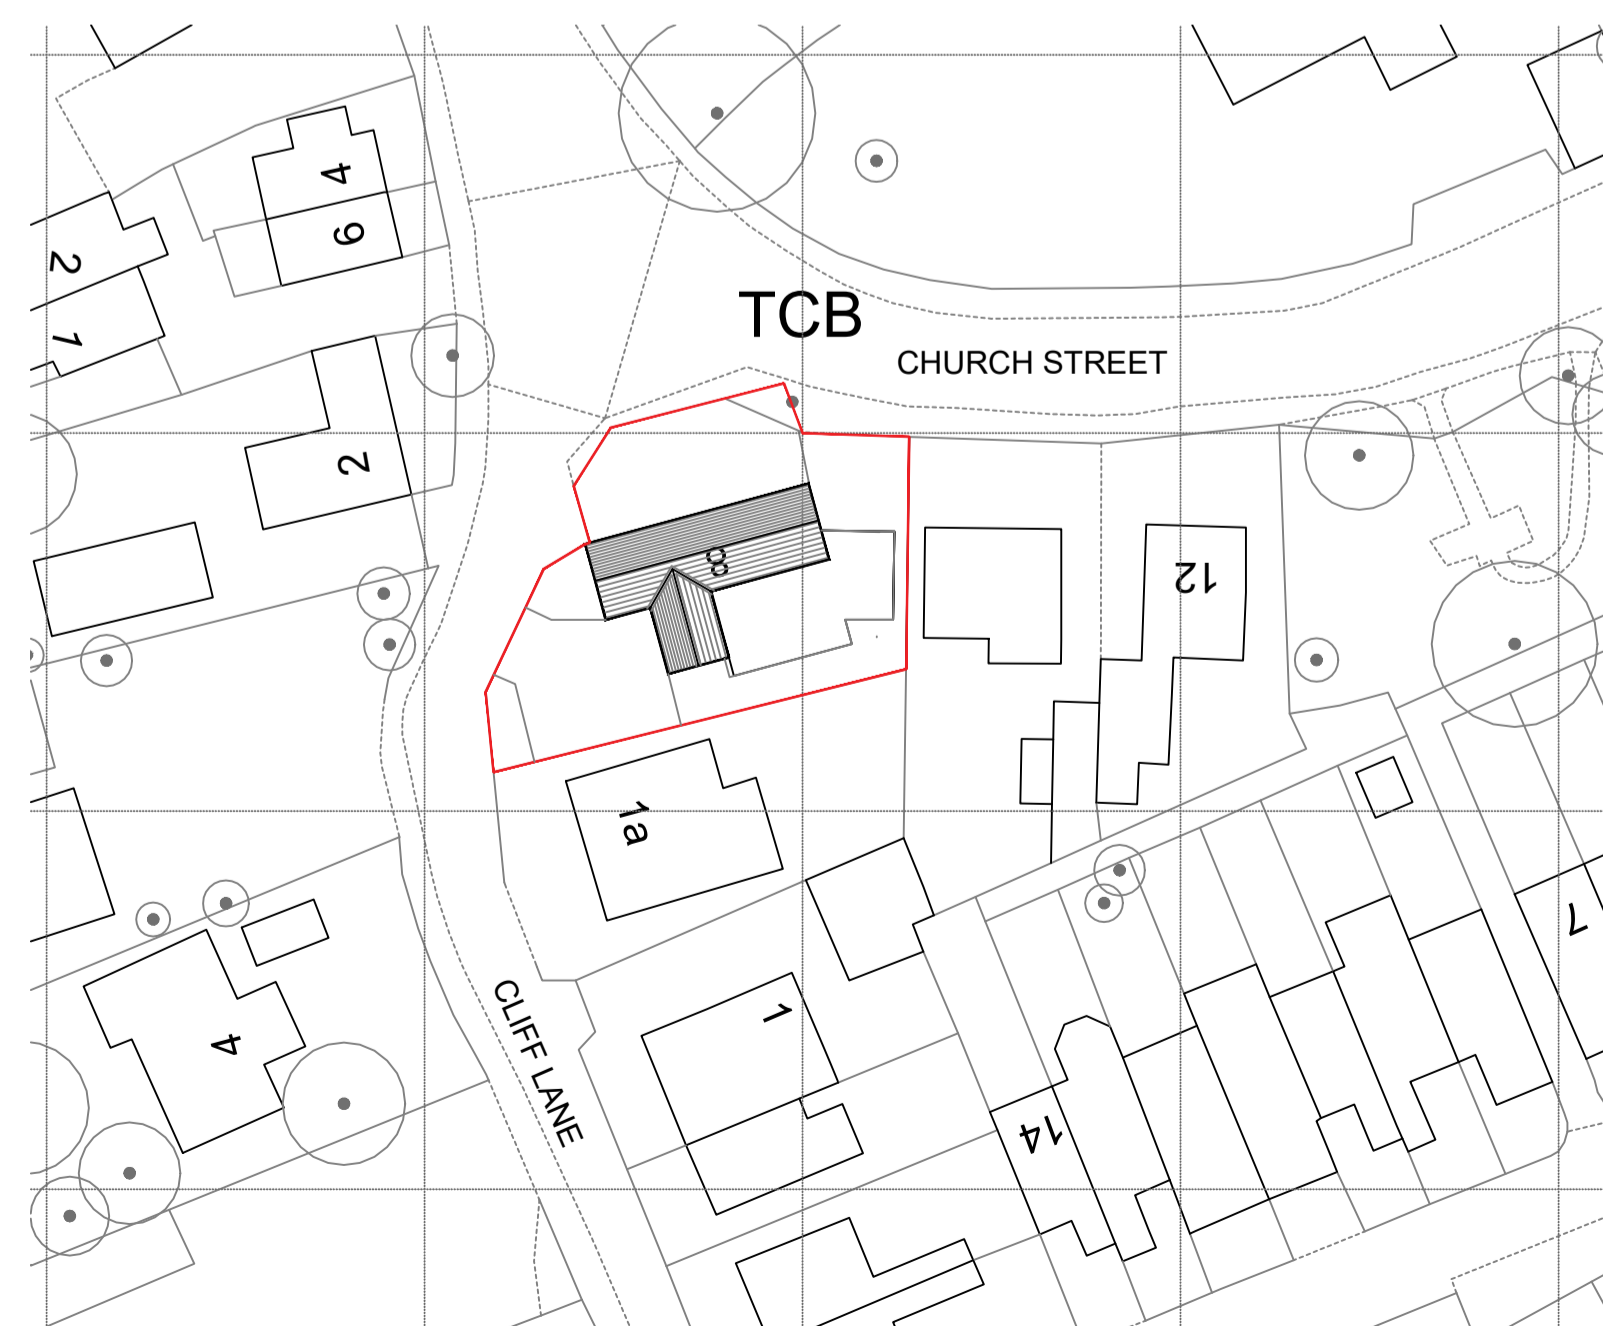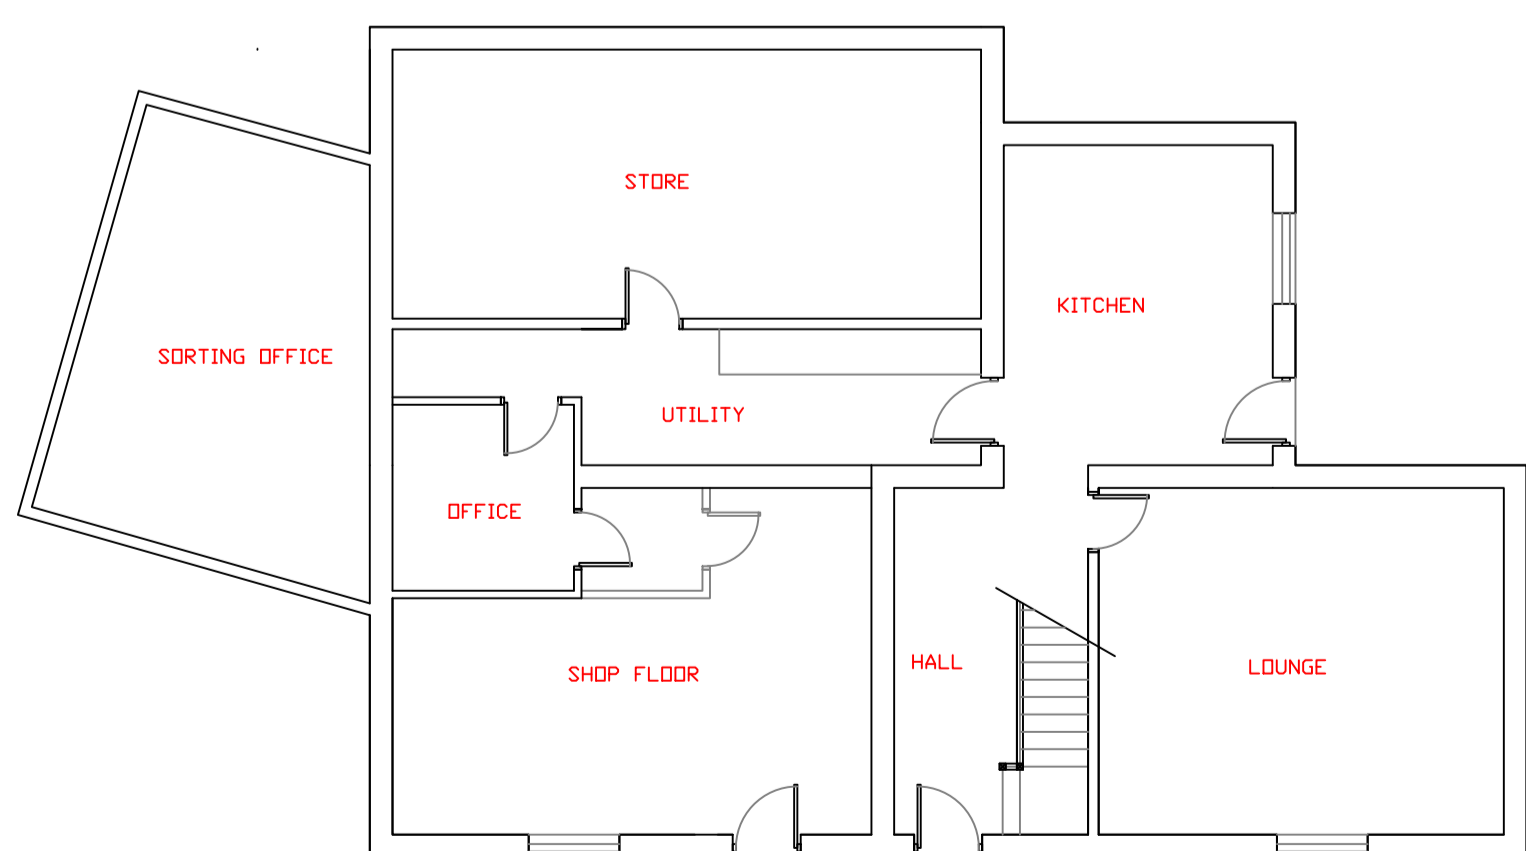

PLANNING PERMISSION

SUKHRAJI DHALIWAL
 Rear First Floor Extension and Front Single Storey Extension to 8 Church Street S72 9JR
 Plans and Elevation AS EXISTING

RH date: OCT 2024 scale @ A1: 1:100

2024-01187 drg no: 101

Scale Check:

1:20 - 0	200mm	400mm	600mm	800mm	1000	1200
1:100 - 0	1m	2m	3m	4m	5m	6m
1:50 - 0	1m	2m	3m	4m	5m	6m
1:5 - 0	100mm	200mm	300mm			