



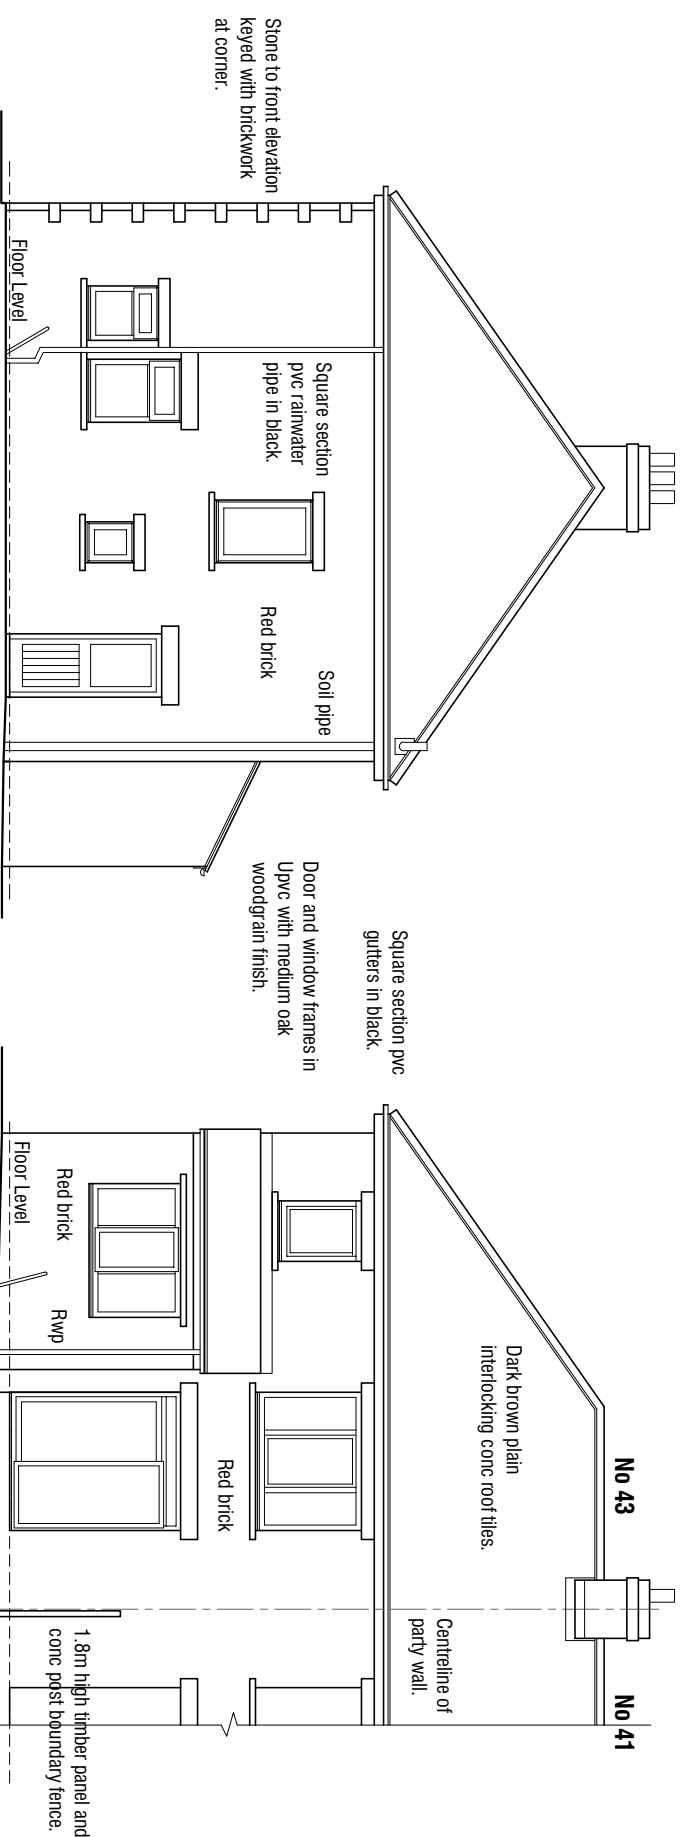

South Elevation 1:100

Stone lintels and cills to door and window openings.

East Elevation 1:100

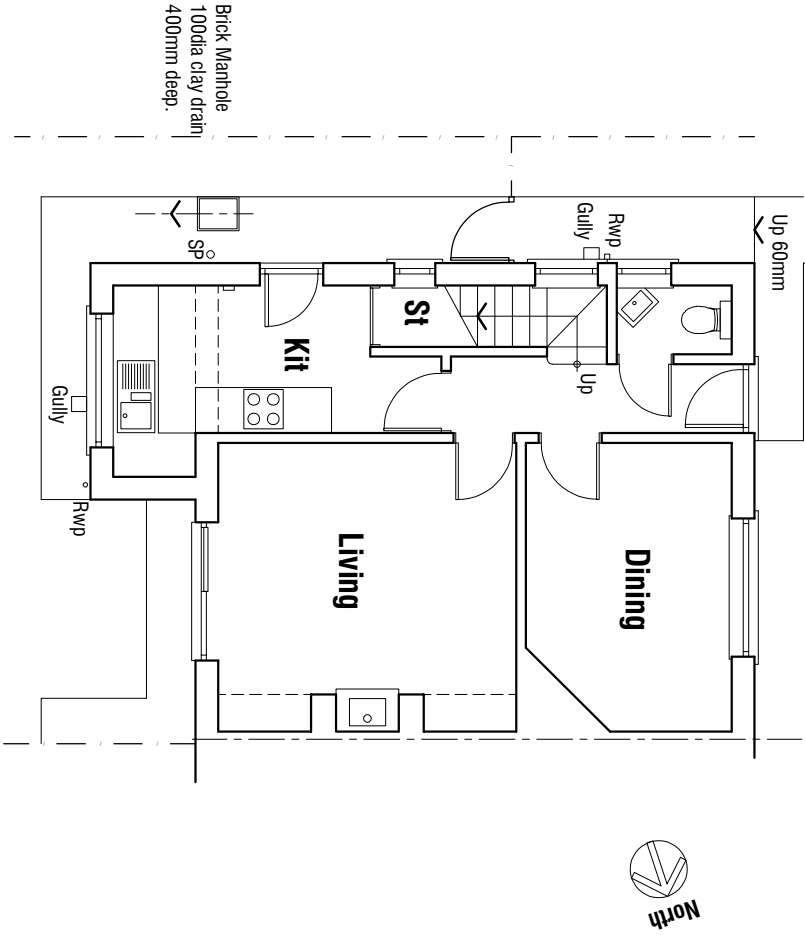

43 Park Avenue
Penistone
Sheffield
S36 6DL

AS EXISTING

PLANS & ELEVATIONS

mboothdesign

architectural design and building consultants

Fairfield House
Barnesdale Close Ramsley
S70 2FL
Mt. 0788 1898300
E: mark@mboothdesign.co.uk

Scale 1:100 @ A3 Drawn MJB

Date MAY 2022 Ref. 22.13

Dwg No. S01 Rev.

0cm2cm4cm

Copyright mboothdesign. All dimensions in millimeters unless otherwise stated.
Dimensions for setting out in existing buildings are to be checked and verified on site.