



GROUND FLOOR PLAN

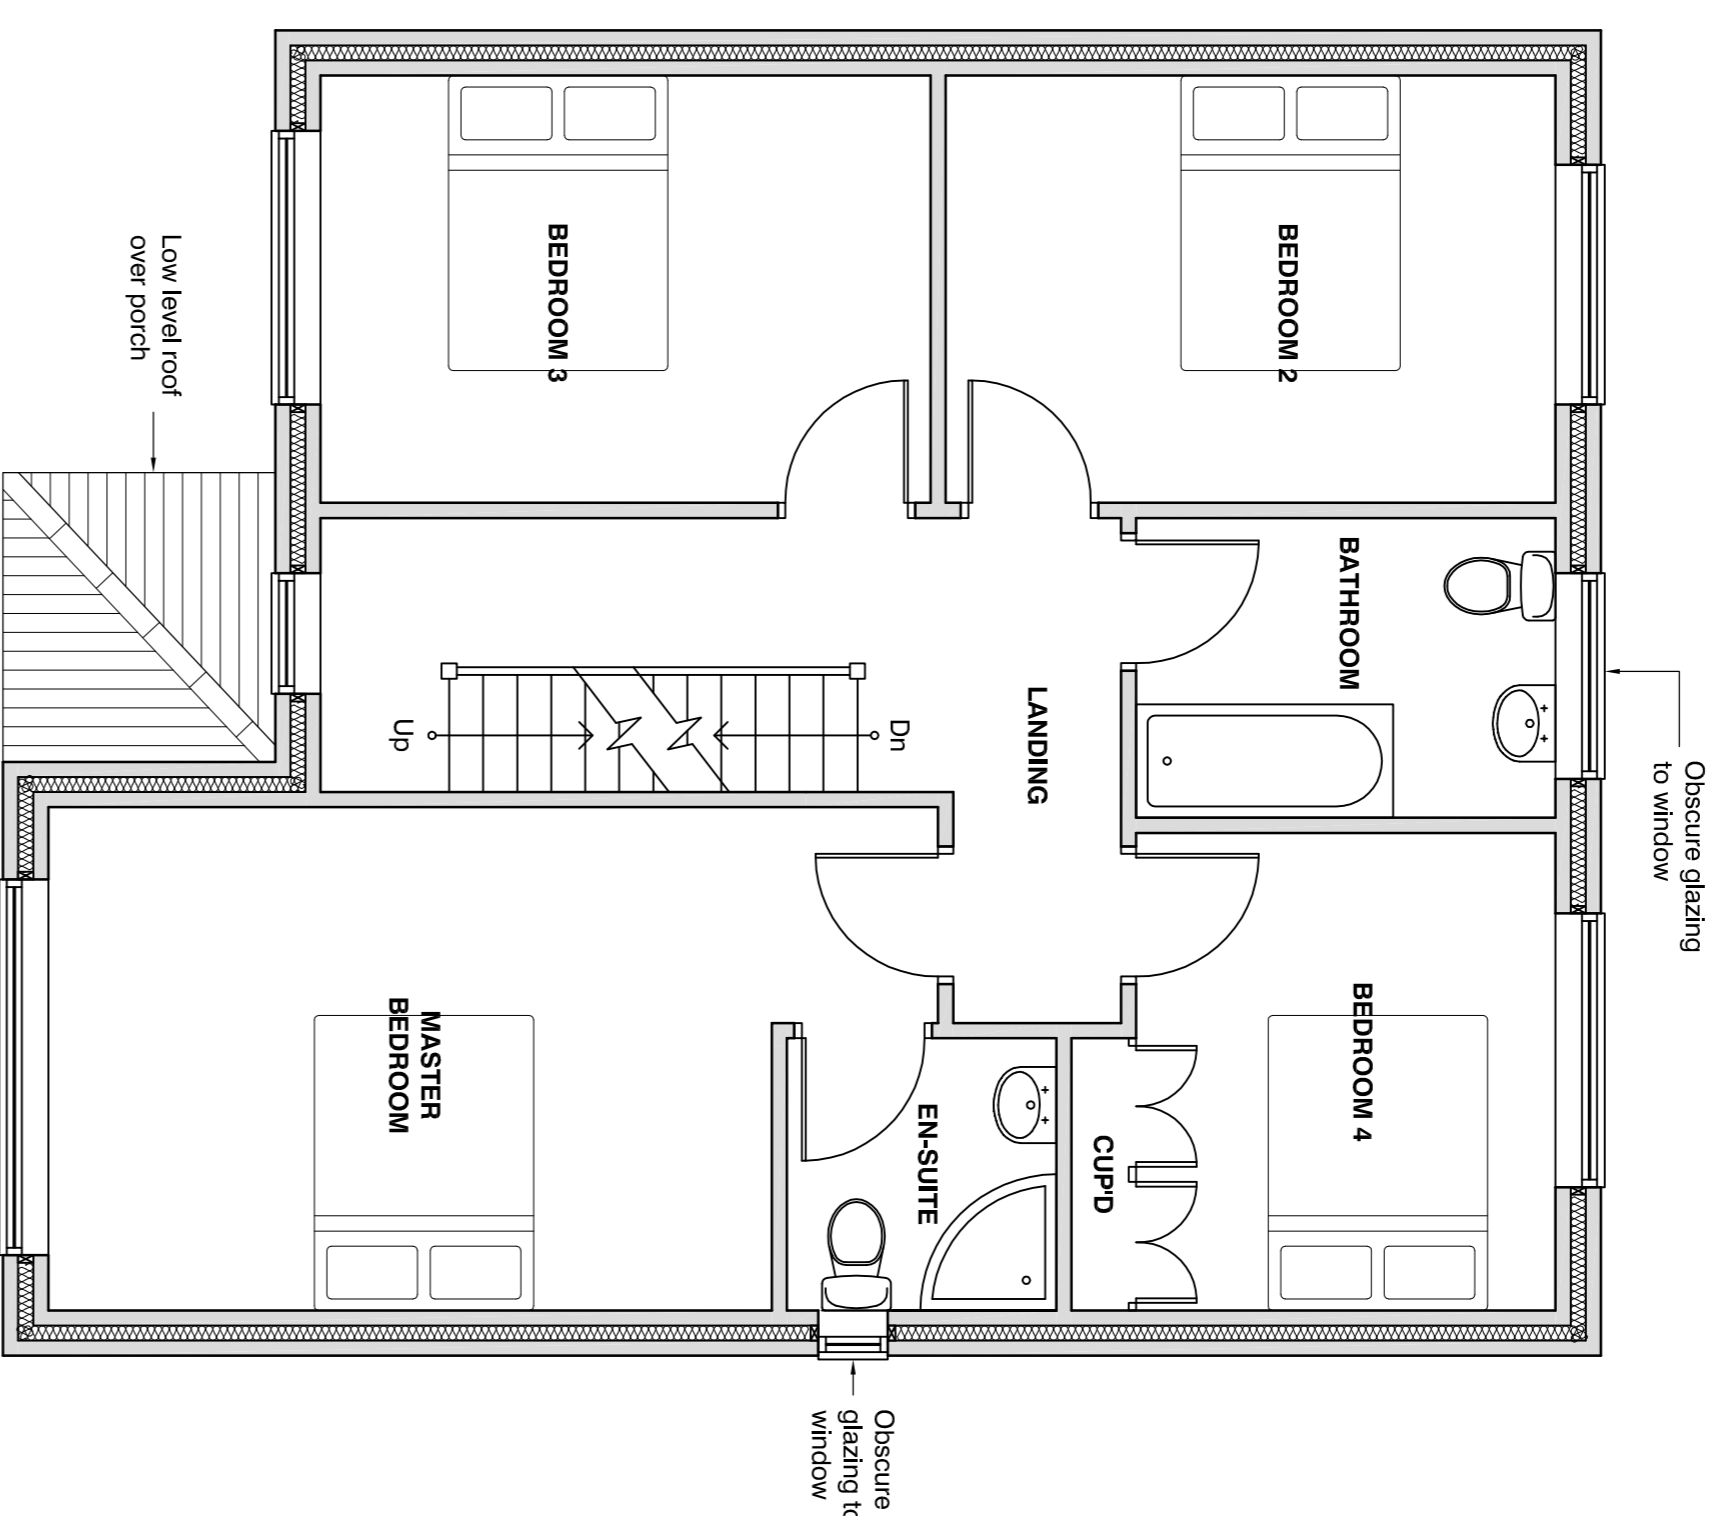

FIRST FLOOR PLAN

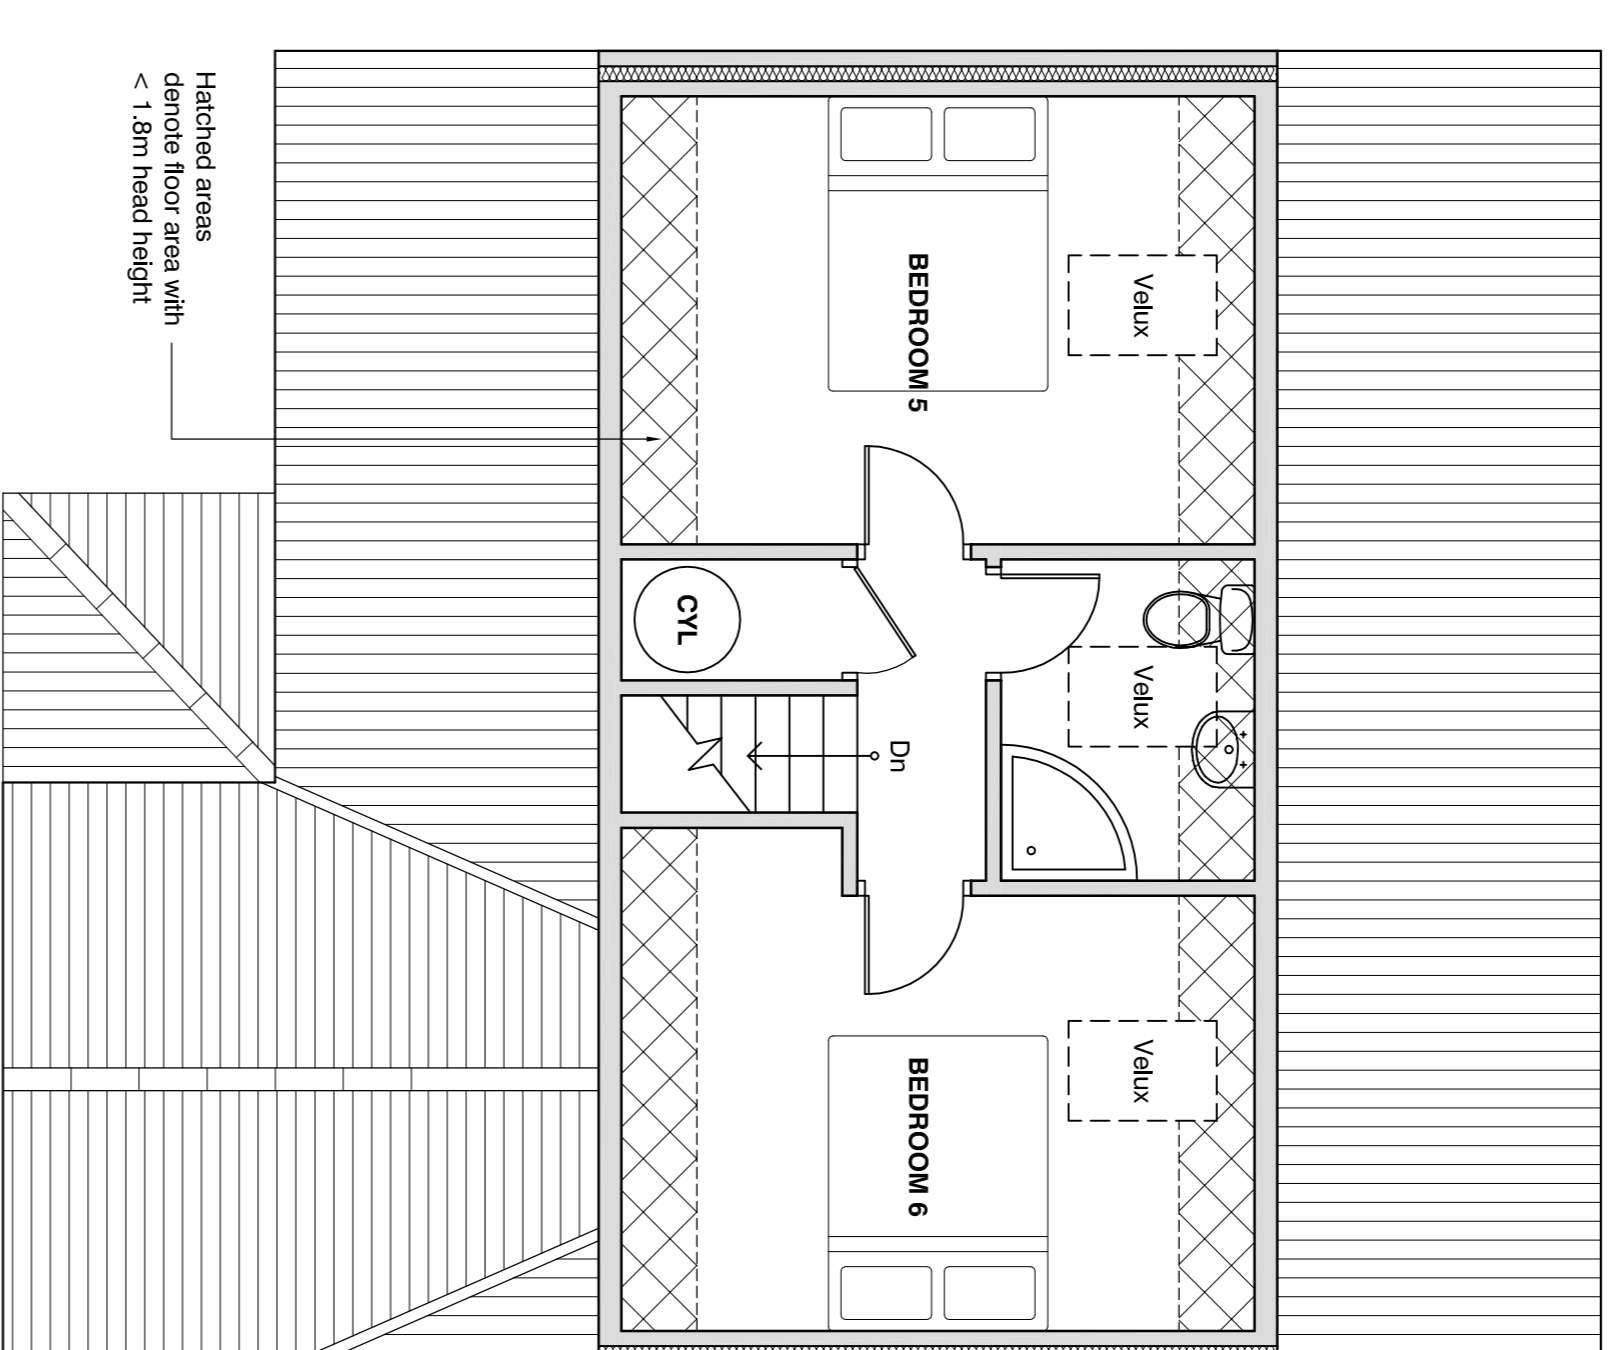

SECOND FLOOR PLAN

- Revisions:
- E 23.08.13 Amendments following Client comments
 - D 22.08.13 Amendments following Client comments
 - C 21.08.13 Amendments following Client comments
 - B 19.08.13 Amendments following Client comments
 - A 18.08.13 Amendments following Client comments

Peter J. Severn
 Architectural Design Limited
 45 Walsley Drive Dursley, Gloucester DN7 4DB
 Tel: 07783 07749 Email: pjs@peterjsevern.co.uk
 Web: www.peterjsevern.co.uk

Mr & Mrs Hughes Client

New House Job Description
 55 Woodend Lane,
 Silkstone Common, Barnsley

Floor Plans As Proposed Drawing Title

Scale 1:50 Date 05.08.13 Drawn PJS

13/10-04 Dwg N° Rev E

PLANNING

This drawing and all its contents are © Peter J. Severn Architectural Design Limited.
 Drawing measurements shall not be obtained by scaling. Verify all dimensions prior to construction.