



drawing status


drawn by	KE	size	scale	1:50
notes		status	rev	date
Additional window and signage notes added		P	A	24.07.17

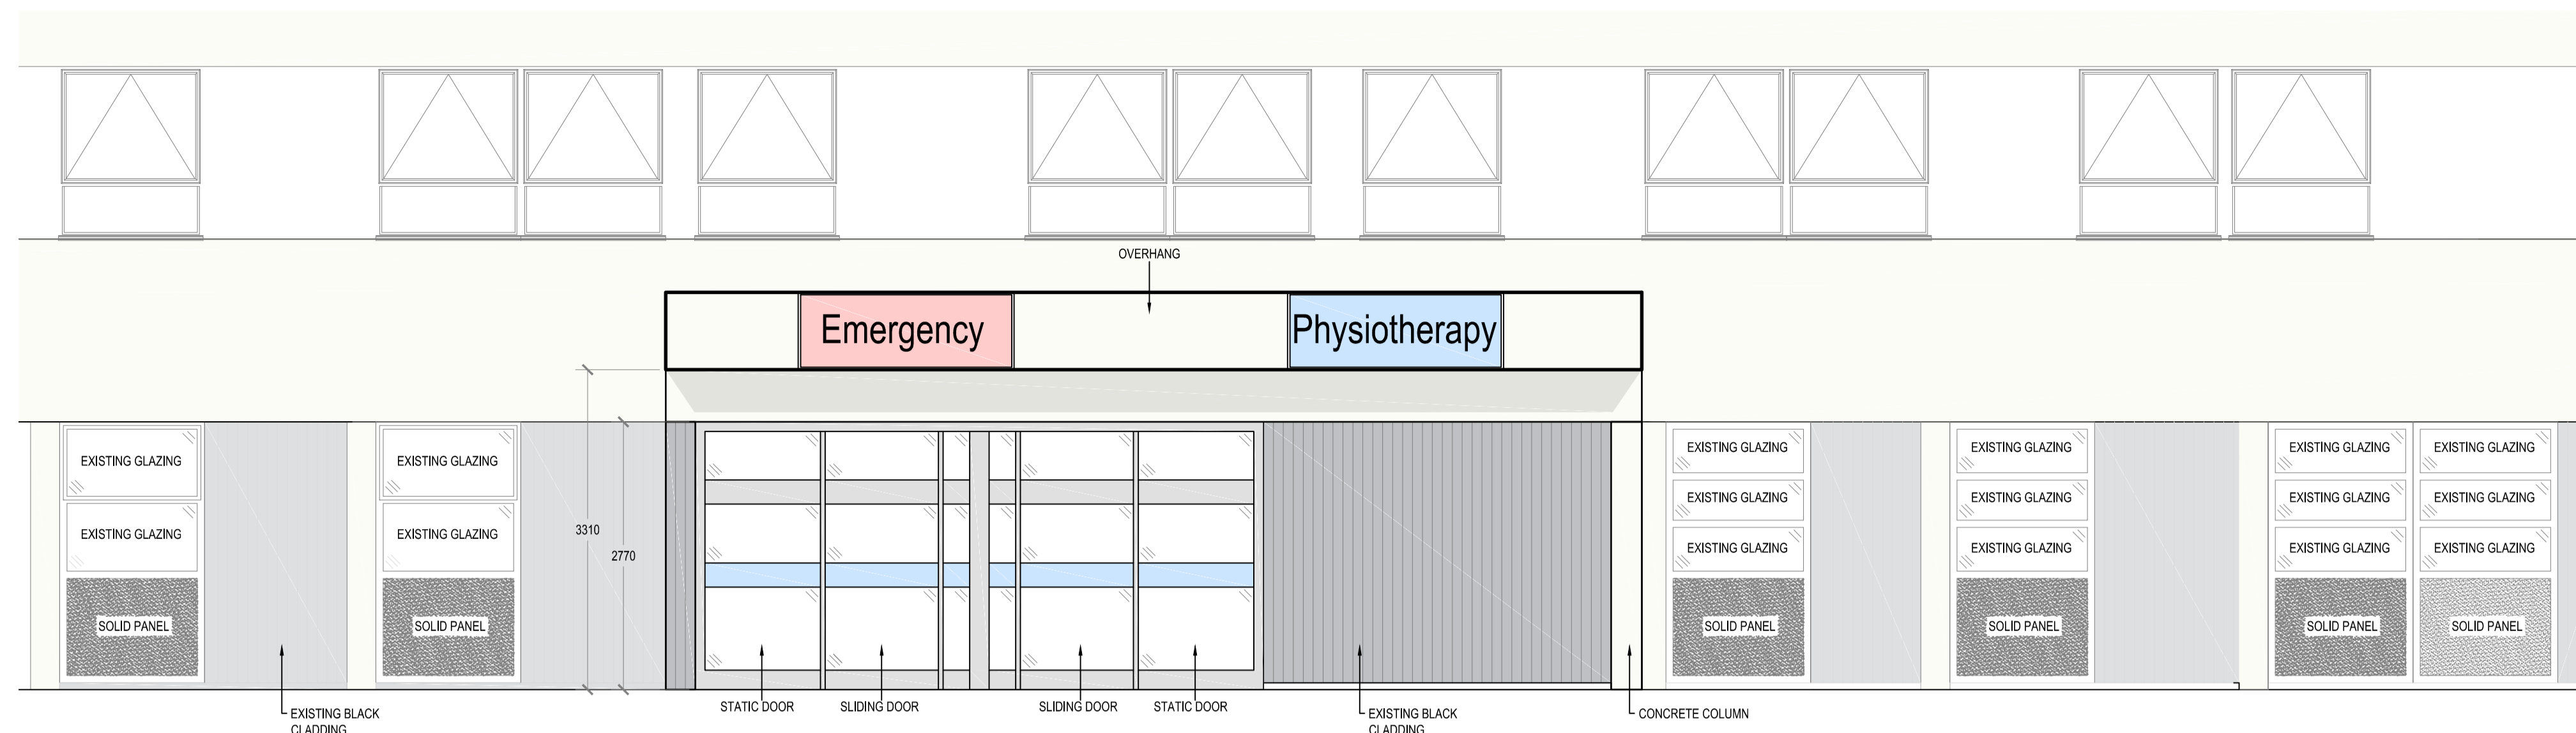


EXISTING FRONT ELEVATION  
SCALE 1:50

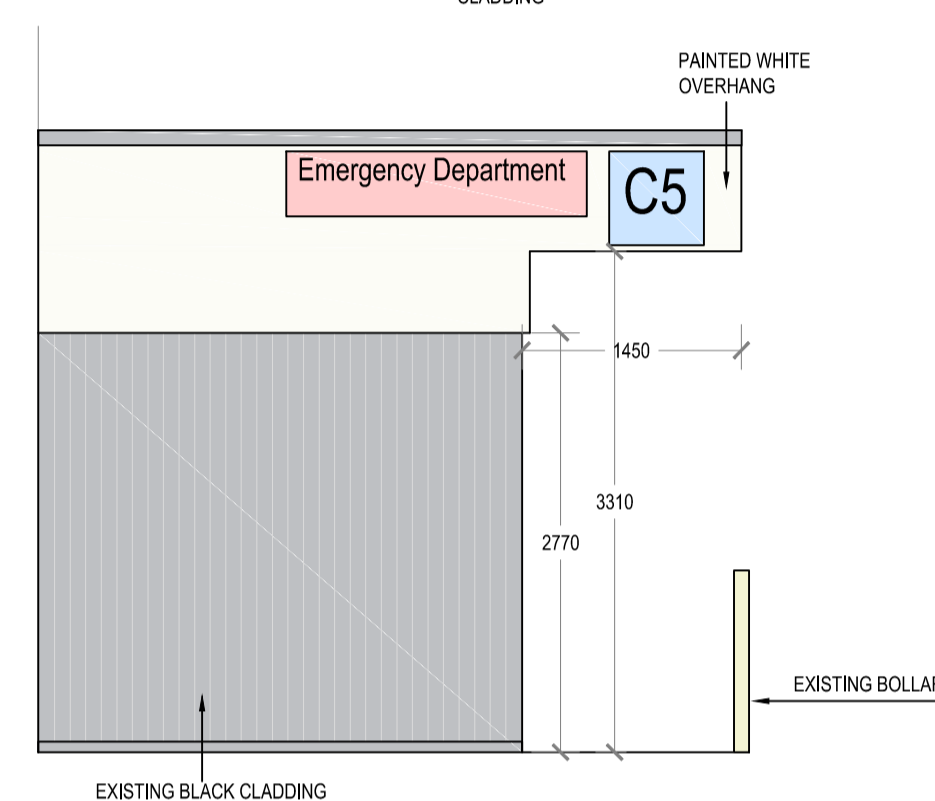


EXISTING SIDE ELEVATION  
SCALE 1:50

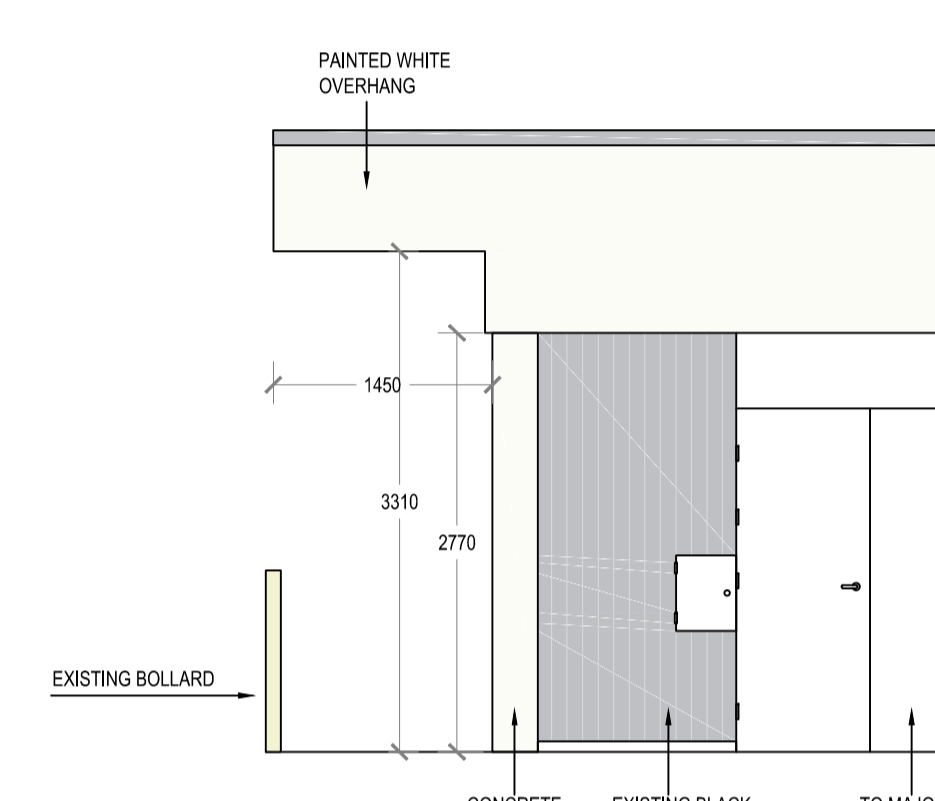


EXISTING SIDE ELEVATION  
SCALE 1:50

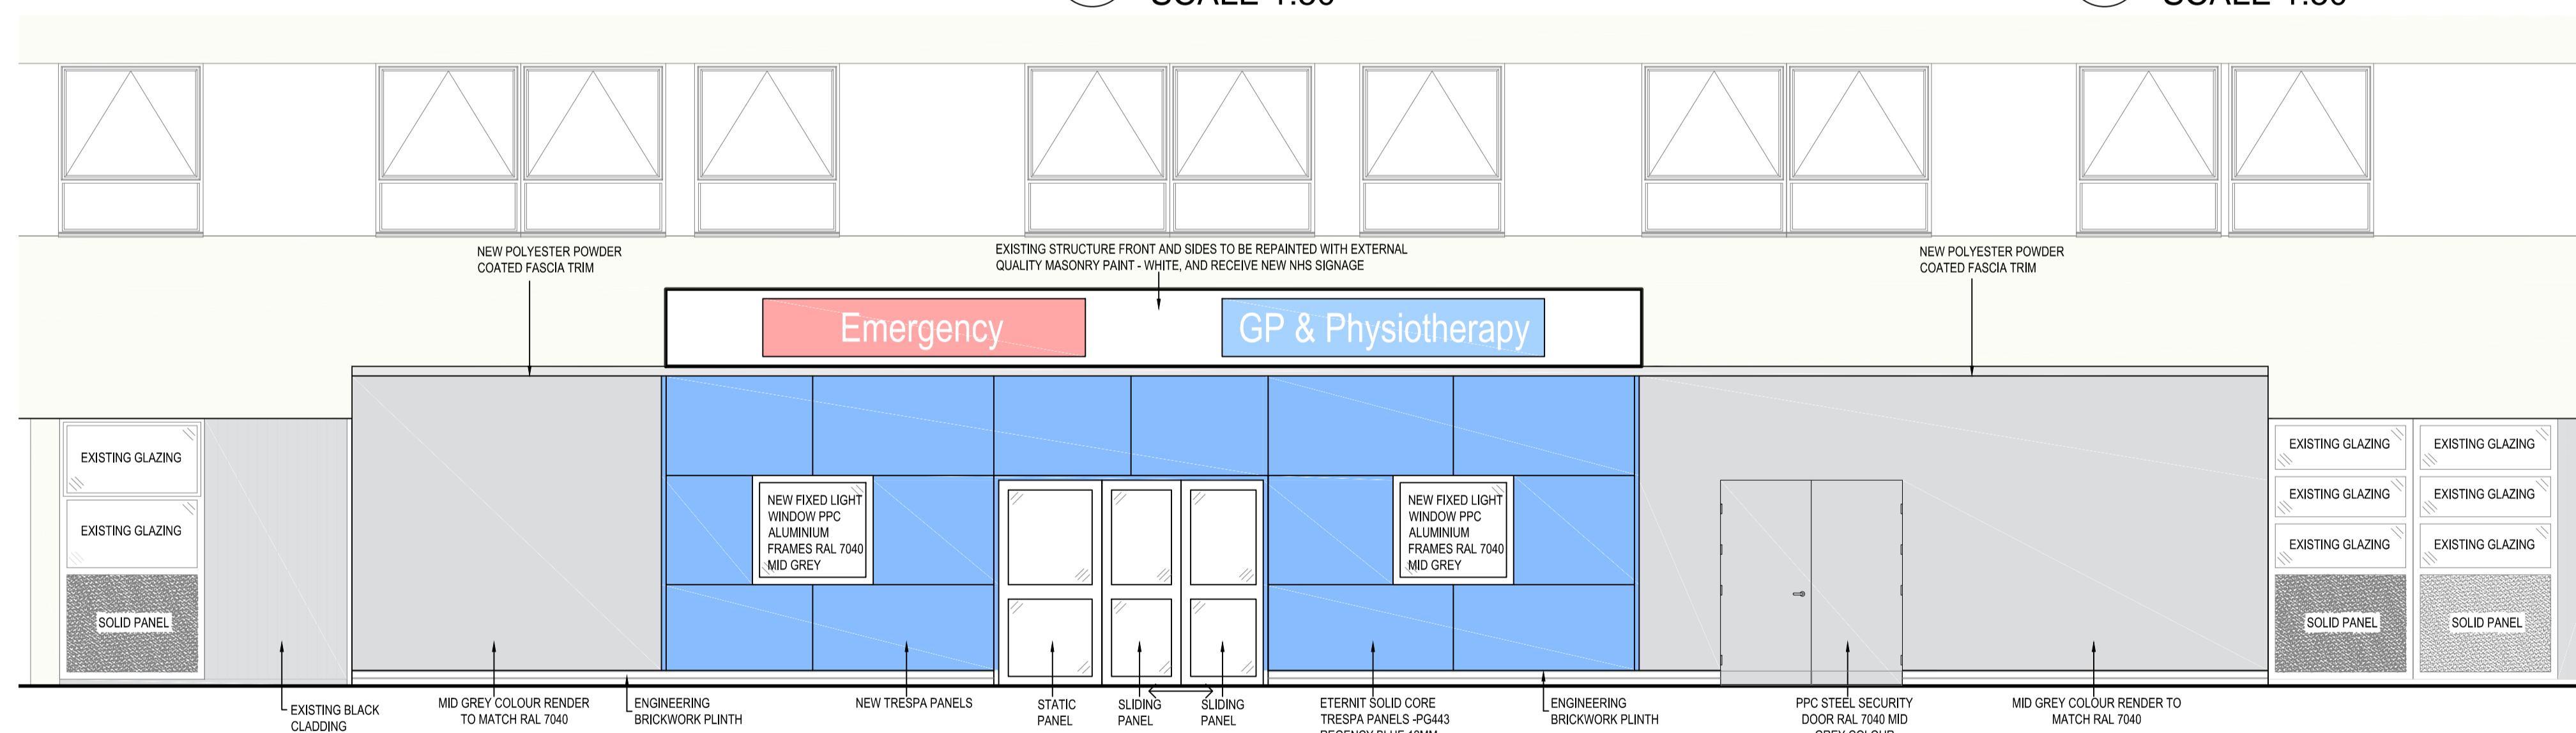

PROPOSED FRONT ELEVATION  
SCALE 1:50

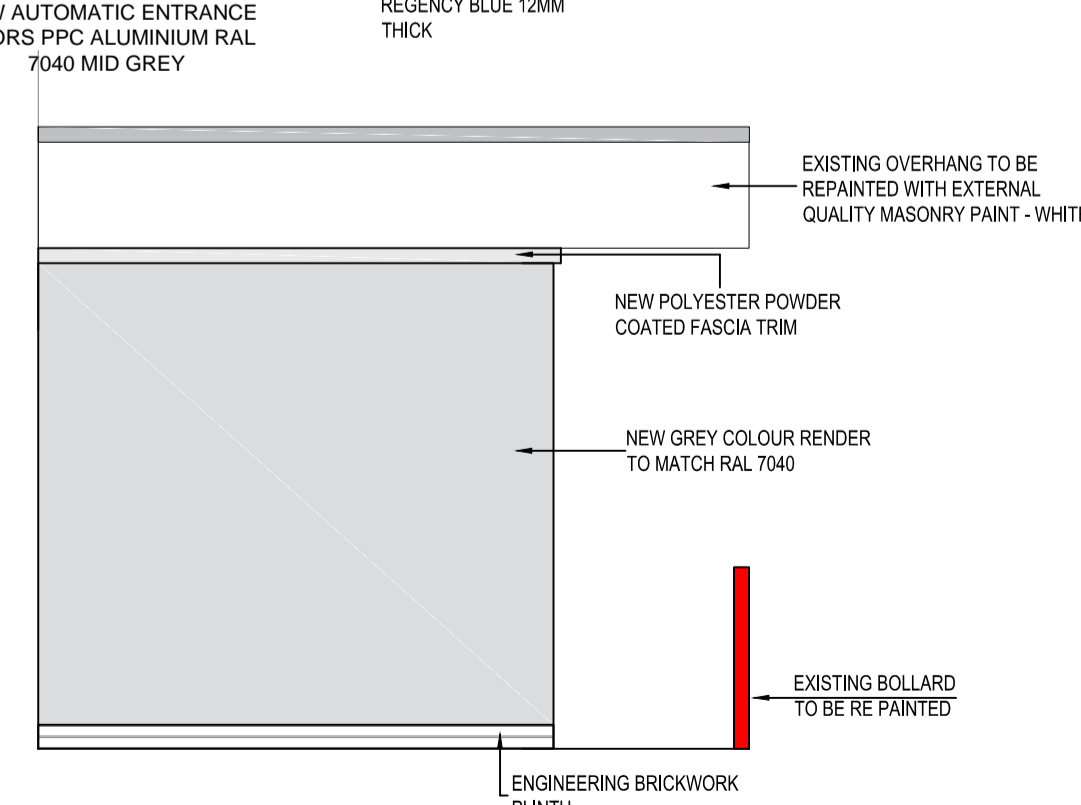

PROPOSED SIDE ELEVATION  
SCALE 1:50

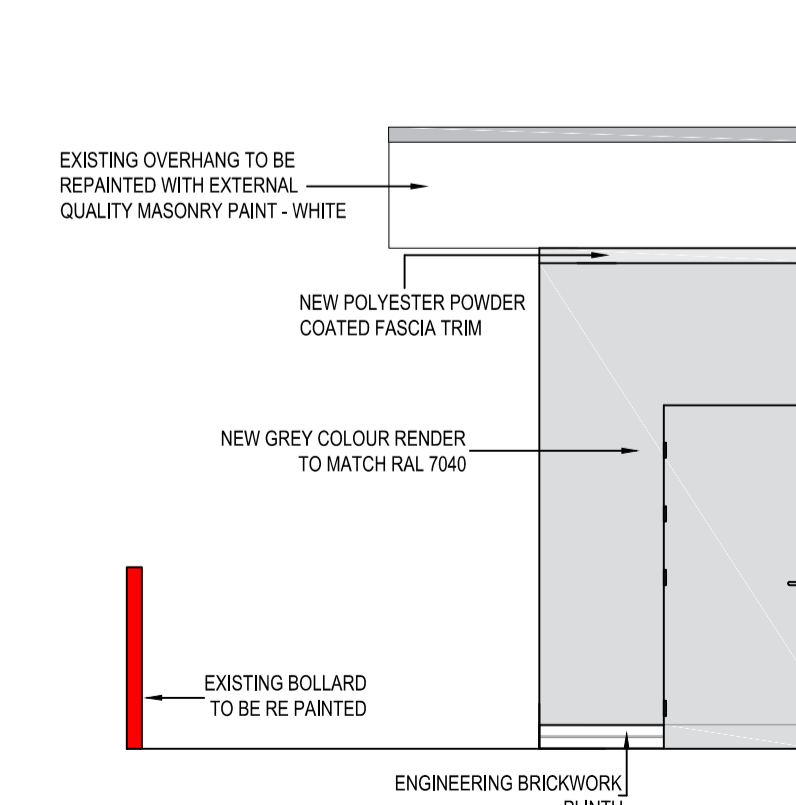

PROPOSED SIDE ELEVATION  
SCALE 1:50

client

BARNSELEY HOSPITAL NHS  
FOUNDATION TRUST

project title

PRIMARY CARE  
STREAMING SCHEME

project no

170-20

drawing title

EXISTING AND PROPOSED  
ENTRANCE ELEVATIONS

drawing no

MS (0-100)01

status

P

revision

A