

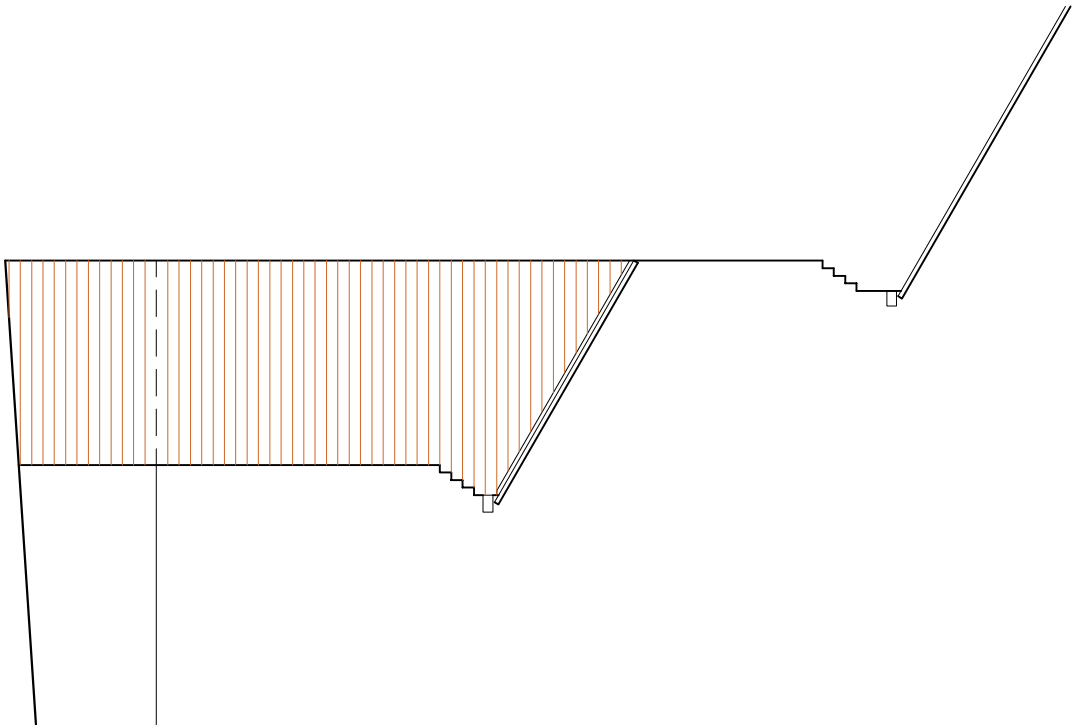


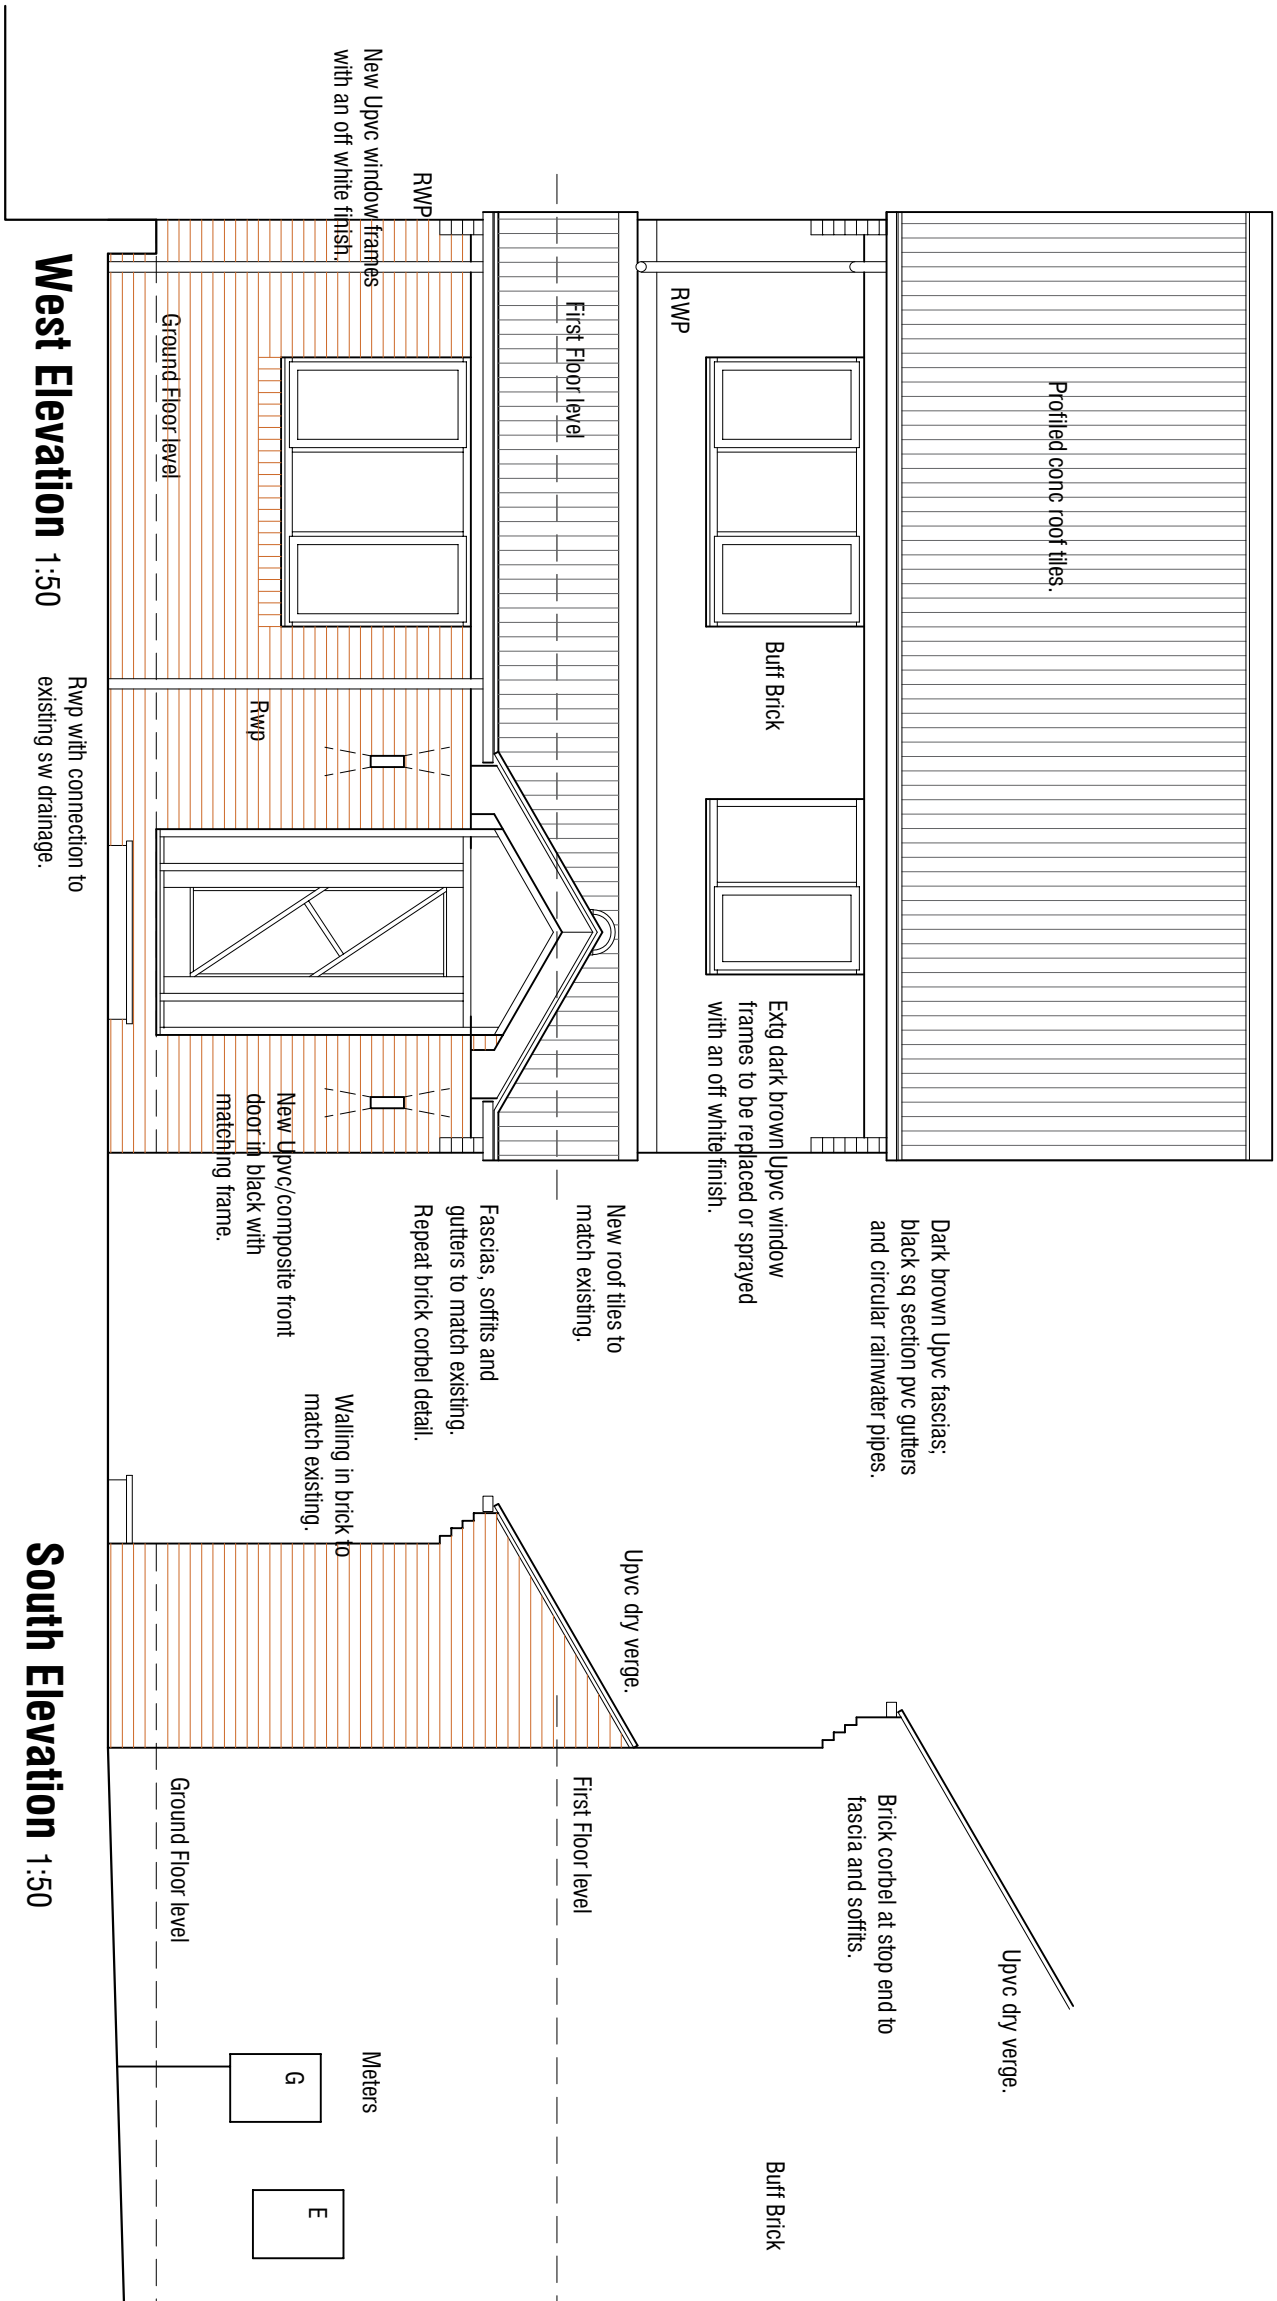

North 1:50

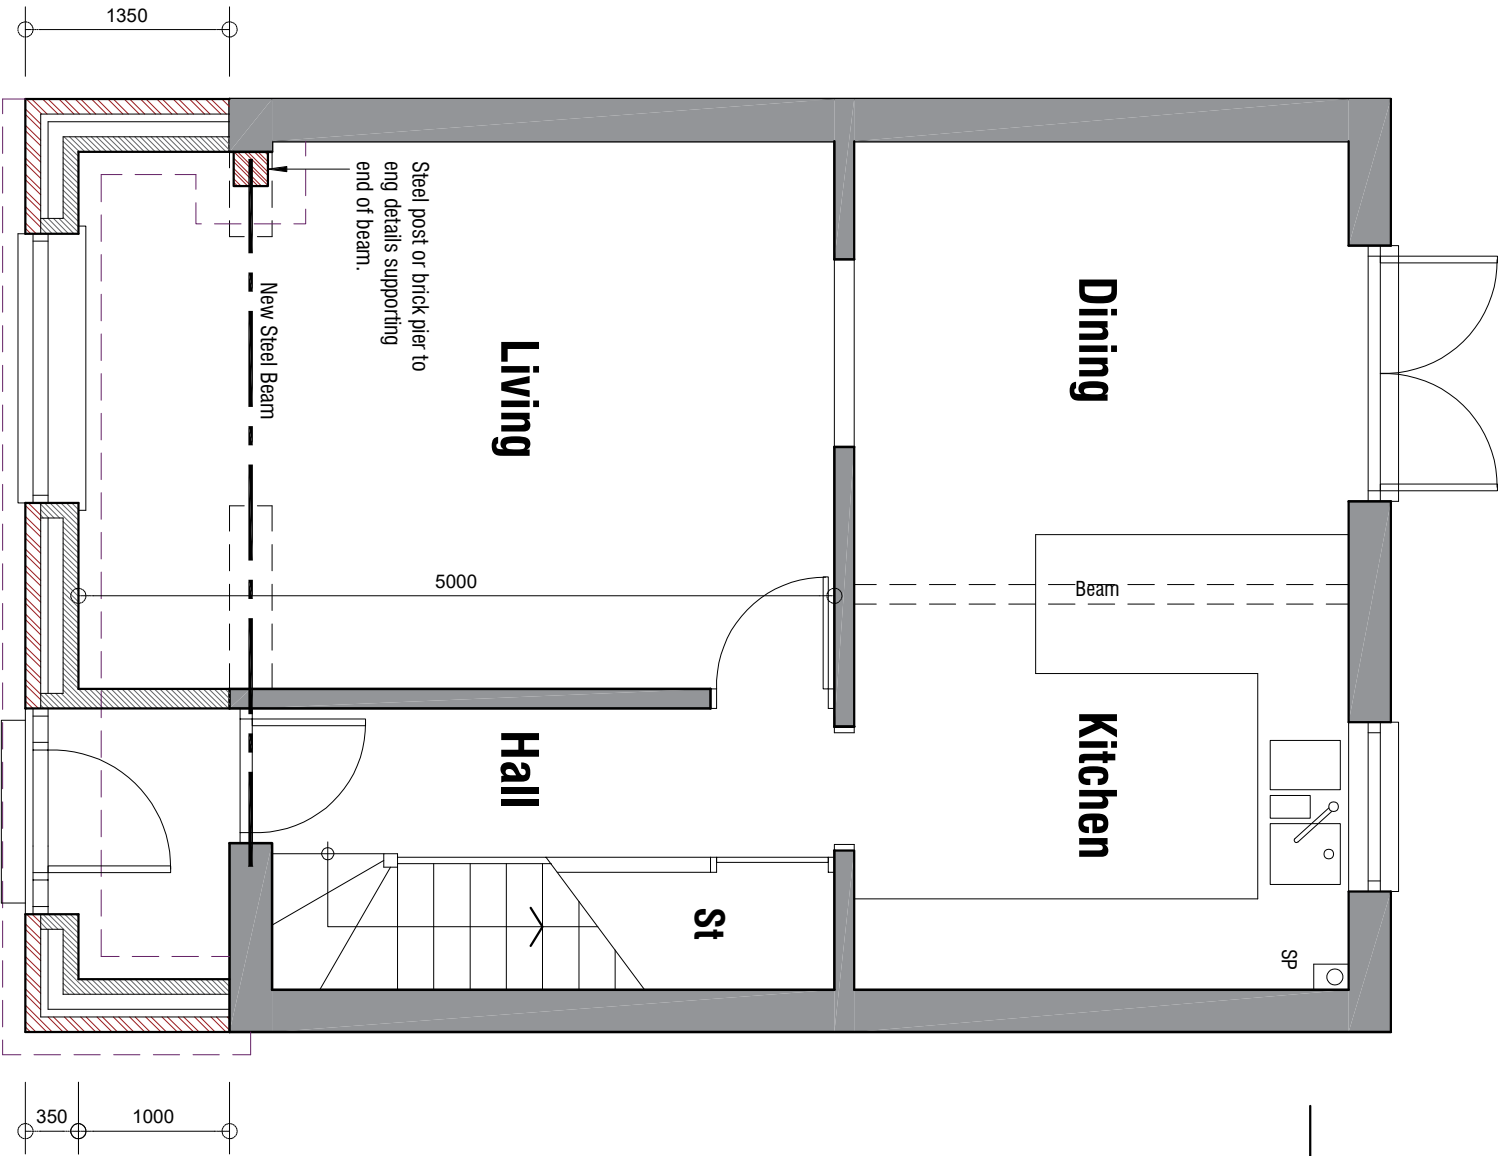

Ground Floor Plan 1:50

Rev A 08.10.2024 - Update design for Planning Submission.

60 BLUEBELL AVENUE
PENISTONE
SHEFFIELD

Proposals

Plans & Elevations

mboothdesign

architectural design and building consultants

Fairfield House
Barnesall Close Barnsley
S70 2PL
Tel: 078871898300
E: mark@mboothdesign.co.uk

Scale 1:50 @ A2

Drawn MJB

Date Sept 2024

Ref. 24.21

Dwg No. P01

Rev. A

0mm

2mm

4mm

6mm

Copyright mboothdesign. All dimensions in millimeters unless otherwise stated.
Dimensions for setting out in existing buildings are to be checked and verified on site.