

EXISTING REAR ELEVATION

SCALE 1:50




PROPOSED REAR ELEVATION

SCALE 1:50




PROPOSED SIDE ELEVATION (LOOKING RIGHT)

SCALE 1:50

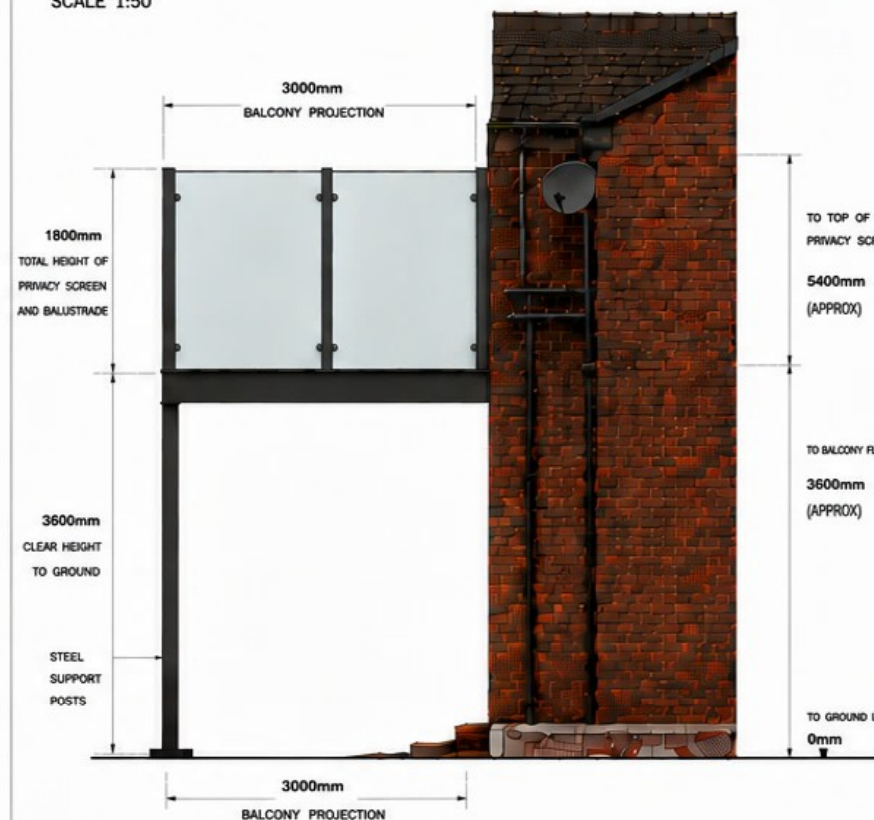


PROPOSED FLOOR PLAN (AT FIRST FLOOR LEVEL)

SCALE 1:50

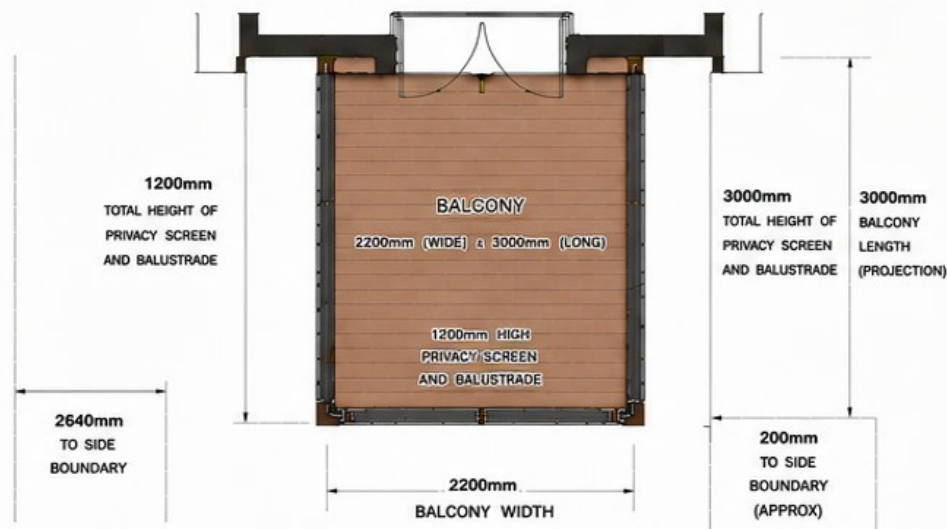

SITE / BLOCK PLAN

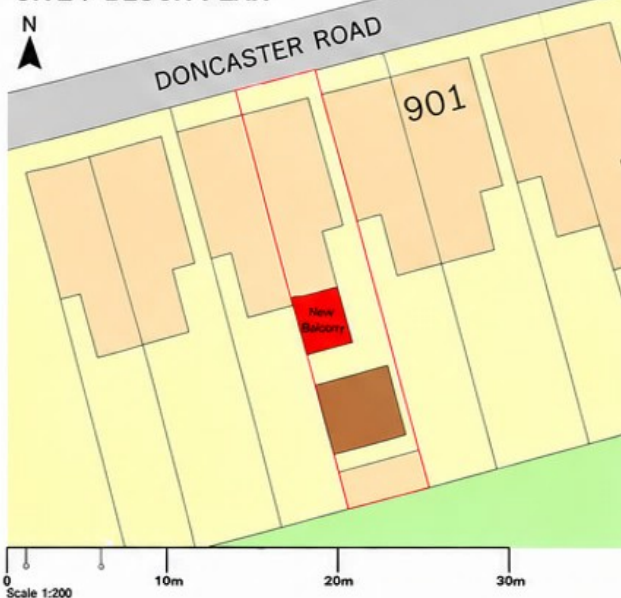

PROPOSED REAR BALCONY AT DONCASTER ROAD

DRAWING: PLANNING

DATE: JUNE 2026

SCALE: AS SHOWN

DRAWING NO: P01