





EXISTING FRONT ELEVATION

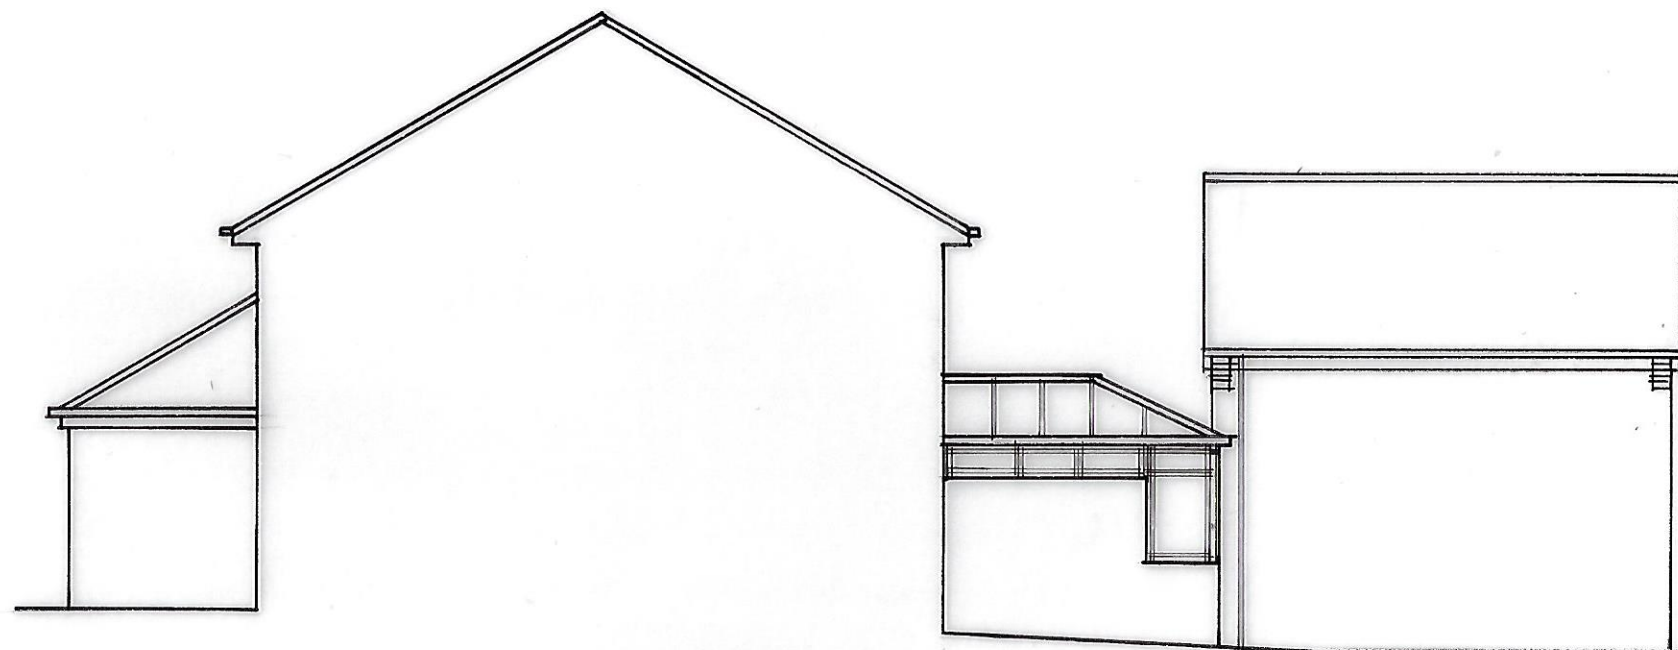

EXISTING SIDE ELEVATION



EXISTING REAR ELEVATION

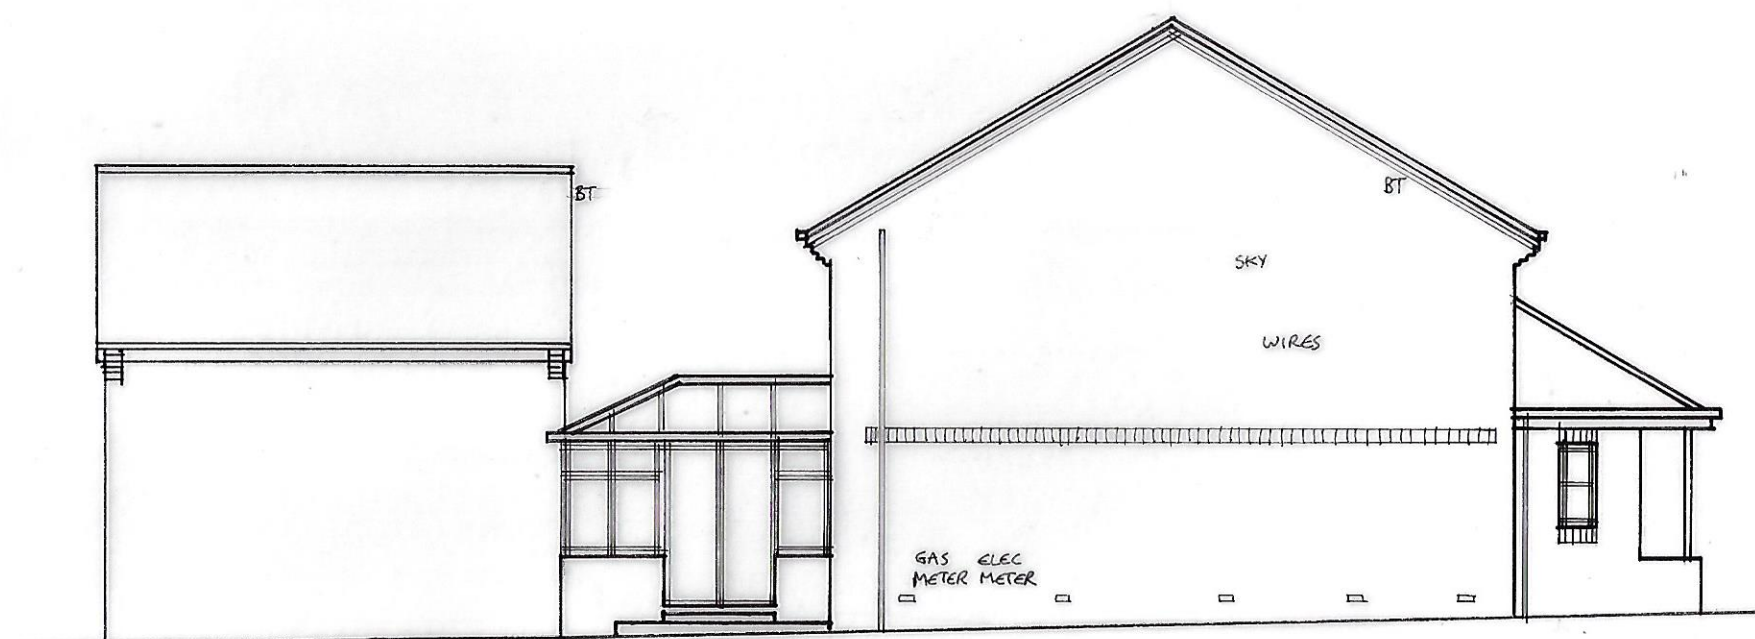

EXISTING SIDE ELEVATION

Address:	106 NEWLAND AVENUE CUDWORTH BARNSELEY S72 8XB		
Client:	MR + MRS S. BRYAN		
Drg No:	187 / 3		
Date:	10.3.20	Scale:	1:100 @ A3



M. 07792 527 531
T. 01909 566 000

Grove House, Lidsters Lane,
South Anston, Sheffield S25 5BB

james@clayarchitecturaldesigns.co.uk
clayarchitecturaldesigns.co.uk

This drawing is copyright. Contractor must check all dimensions on site and report any discrepancies immediately to Clay Architectural Designs Ltd.
Registered in England and Wales No. 11187238