



4
2011
Third Floor Plan as Proposed
1:100

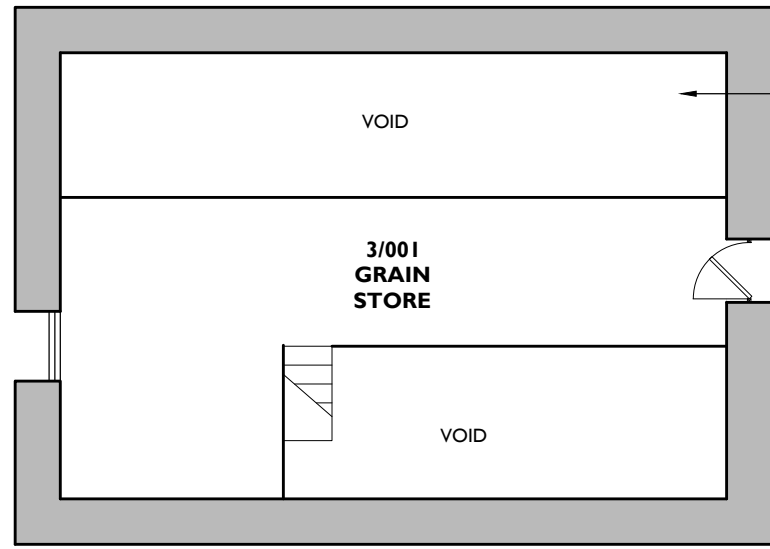


Introduce new internal grain storage silo to full height of building, utilising and adapting existing voids and openings within floors to facilitate installation with minimal fabric intervention. Introduce demountable blackout covering to inside of existing window to south elevation at each floor

3
2011
Second Floor Plan as Proposed
1:100

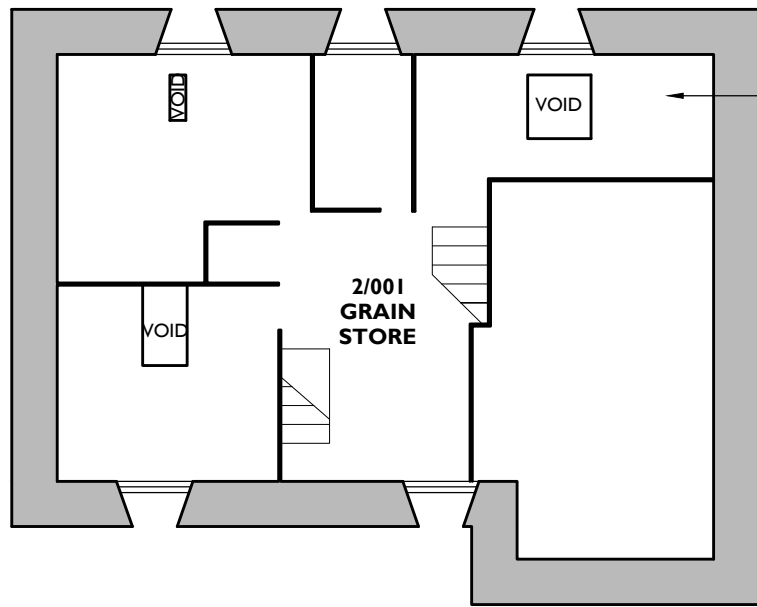


Introduce new internal grain storage silo to full height of building, utilising and adapting existing voids and openings within floors to facilitate installation with minimal fabric intervention. Introduce demountable blackout covering to inside of existing window to south elevation at each floor

2
2011
First Floor Plan as Proposed
1:100

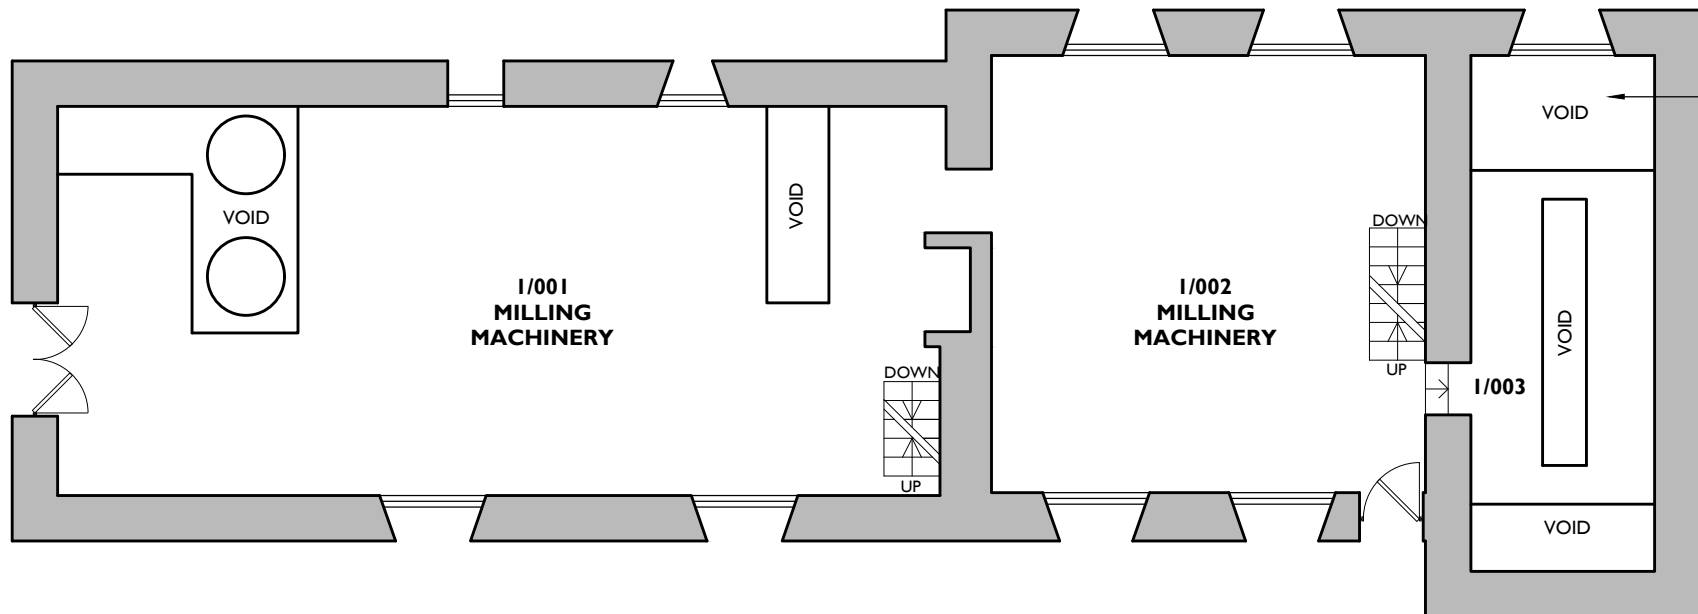

Introduce new internal grain storage silo to full height of building, utilising and adapting existing voids and openings within floors to facilitate installation with minimal fabric intervention. Introduce demountable blackout covering to inside of existing window to south elevation at each floor

1
2011
Ground Floor Plan as Proposed
1:100

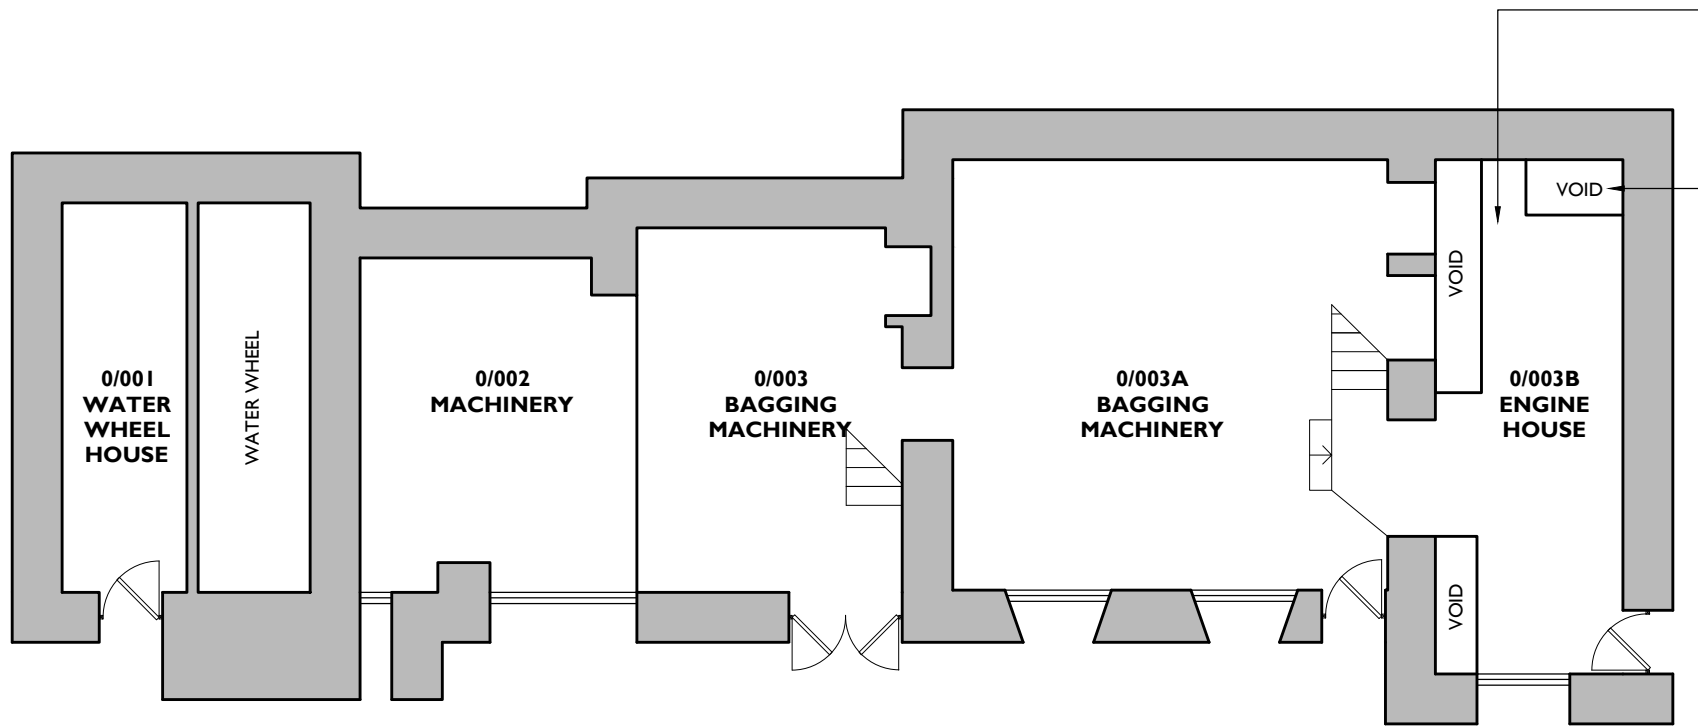

Introduce new electric motor driving mill stones via existing horizontal shaft at floor level

Introduce new internal grain storage silo to full height of building, utilising and adapting existing voids and openings within floors to facilitate installation with minimal fabric intervention. Introduce demountable blackout covering to inside of existing window to south elevation at each floor behind storage silo

5
2011
Key Plan
1:500



Notes: 30/11/2020 08:44:31

Drawings are based on survey data and may not accurately represent what is physically present.


Do not scale from this drawing. All dimensions are to be verified on site before proceeding with the work.

All dimensions are in millimeters unless noted otherwise.

Purcell shall be notified in writing of any discrepancies.

Existing survey drawings as supplied by BMBC Property & Procurement

Do not scale from these plans

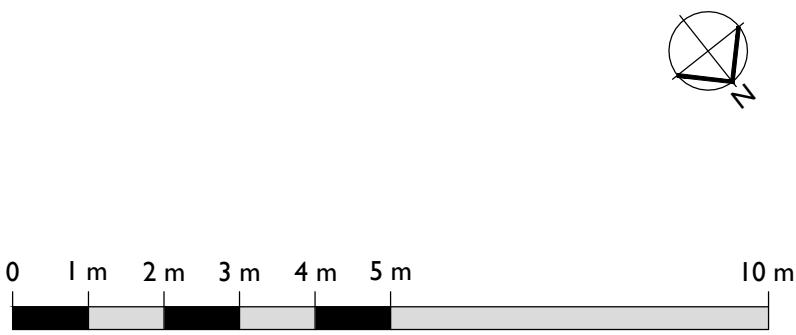

REV	DATE	DRAWN	DESCRIPTION

CLIENT
Barnsley Metropolitan Borough Council

JOB NUMBER
240961

PROJECT
Worsbrough Mill

TITLE
Corn Mill

Plans as Proposed

SIZE
AIL
1:100

SCALE

REVISED
30/11/2020

DRAWN
OP

CHECKED
OP

REV
P02

SUITABILITY/REASON FOR ISSUE
S4 - Listed Building Consent

DRAWING NUMBER
240961-PUR-01-ZZ-DR-A-2011

