


Front Elevation

Side Elevation

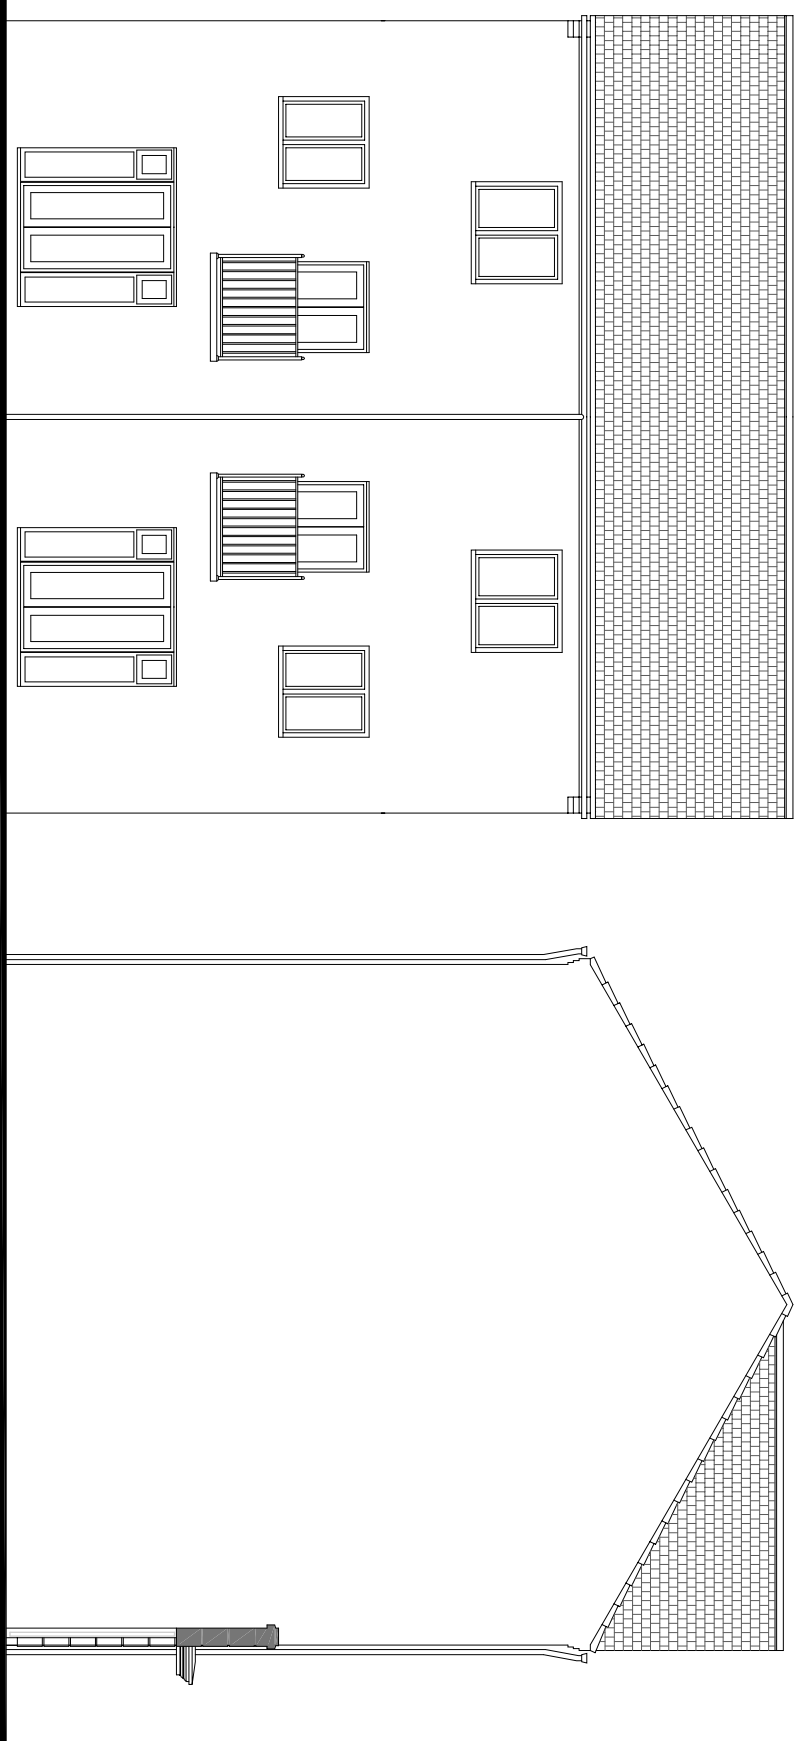

Rear Elevation

Side Elevation

HOUSETYPE PC33 – Charlbury [1299] (AS/OP)

CLIENT

TAYLOR WIMPEY YORKSHIRE

PROJECT

PROPOSED RESIDENTIAL DEVELOPMENT
KINGSTONE SCHOOL, BARNSLEY

DRAWING OF

PLOT 33&61 – PC33 ELEVATIONS (AS/OP)
DISTINCTIVE RANGE PLANNING DWG
MARKETING NAME

A 04.06.14 Ground floor render & linked gateway to adjacent plots added

RB ALP

drawing no	rev	date
P13:4718:51	A	FEB 14
scale @ A3	drawn	check
1:100	RB	SL
		date
		FEB 14

- architectural design
- town planning
- landscape architecture

John R Paley Associates

1 Red Hall Crescent
Paragon Business Village
Wakefield WF1 2DF

JRP

t-01924 383322
f-01924 384382
e-info@jrpassoc.co.uk