




Rear

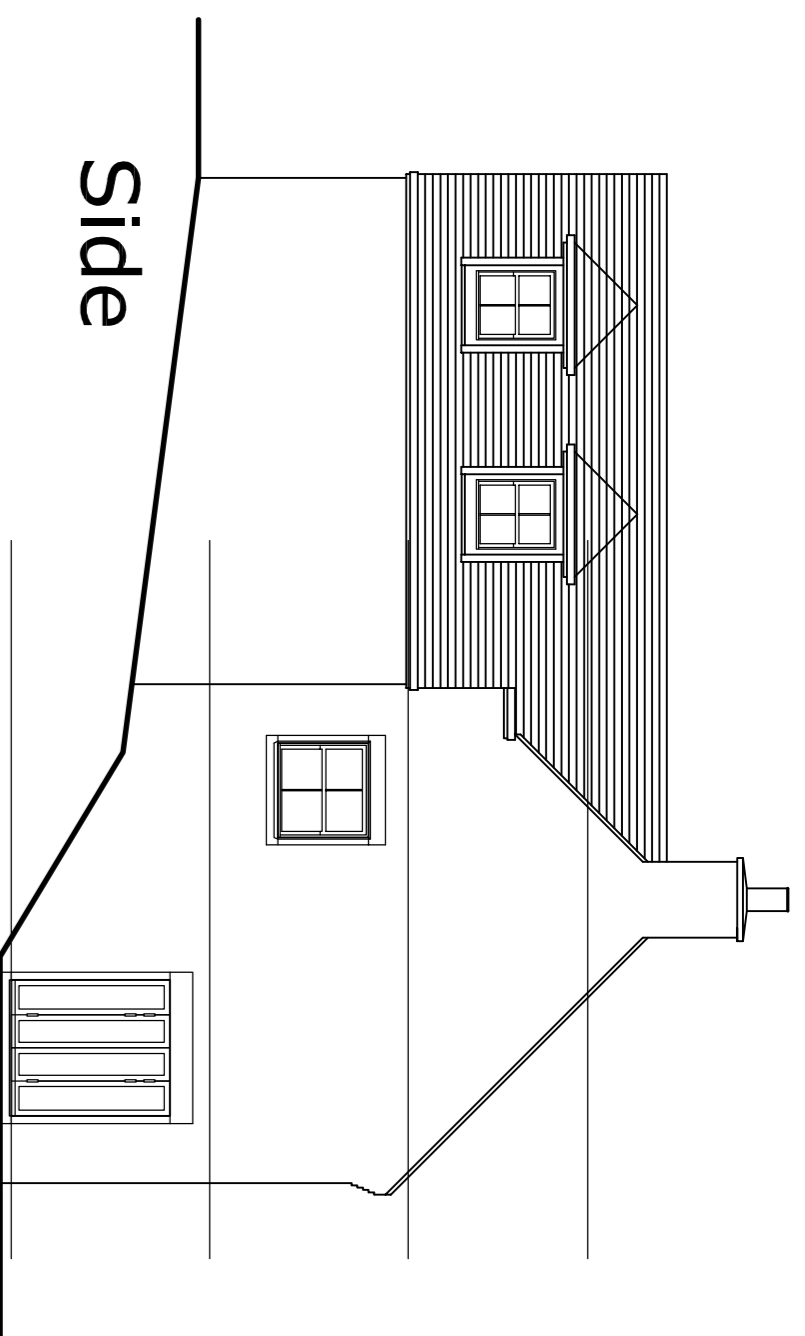


Side

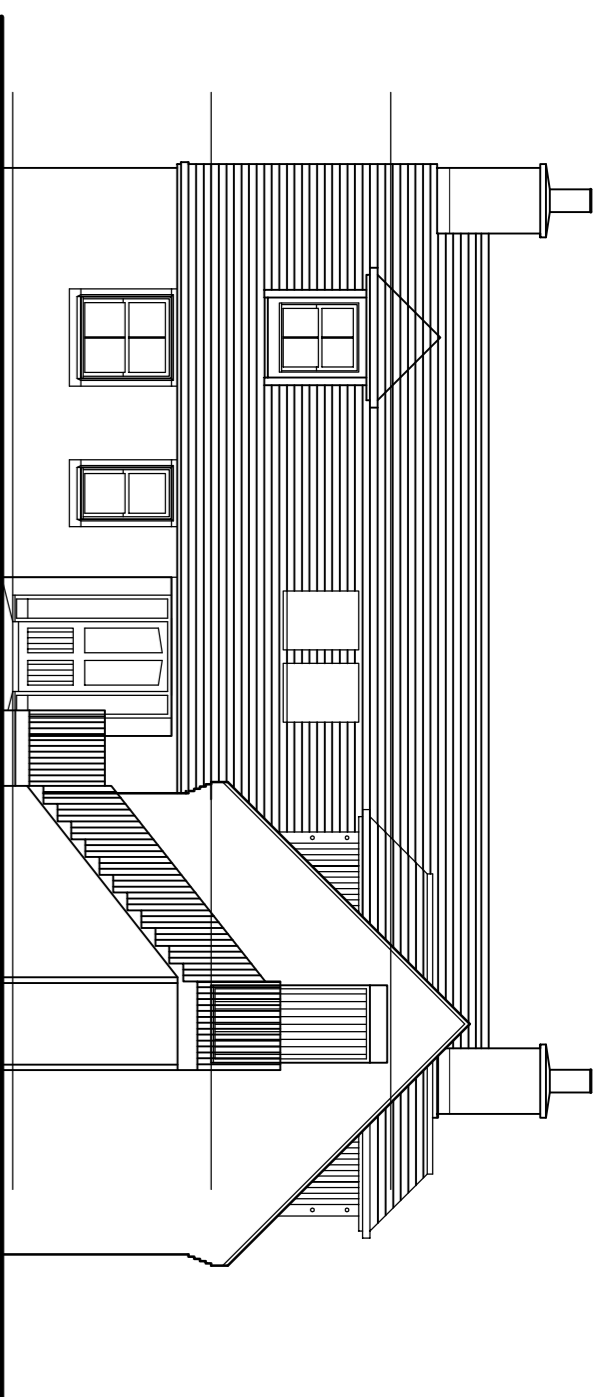


Front

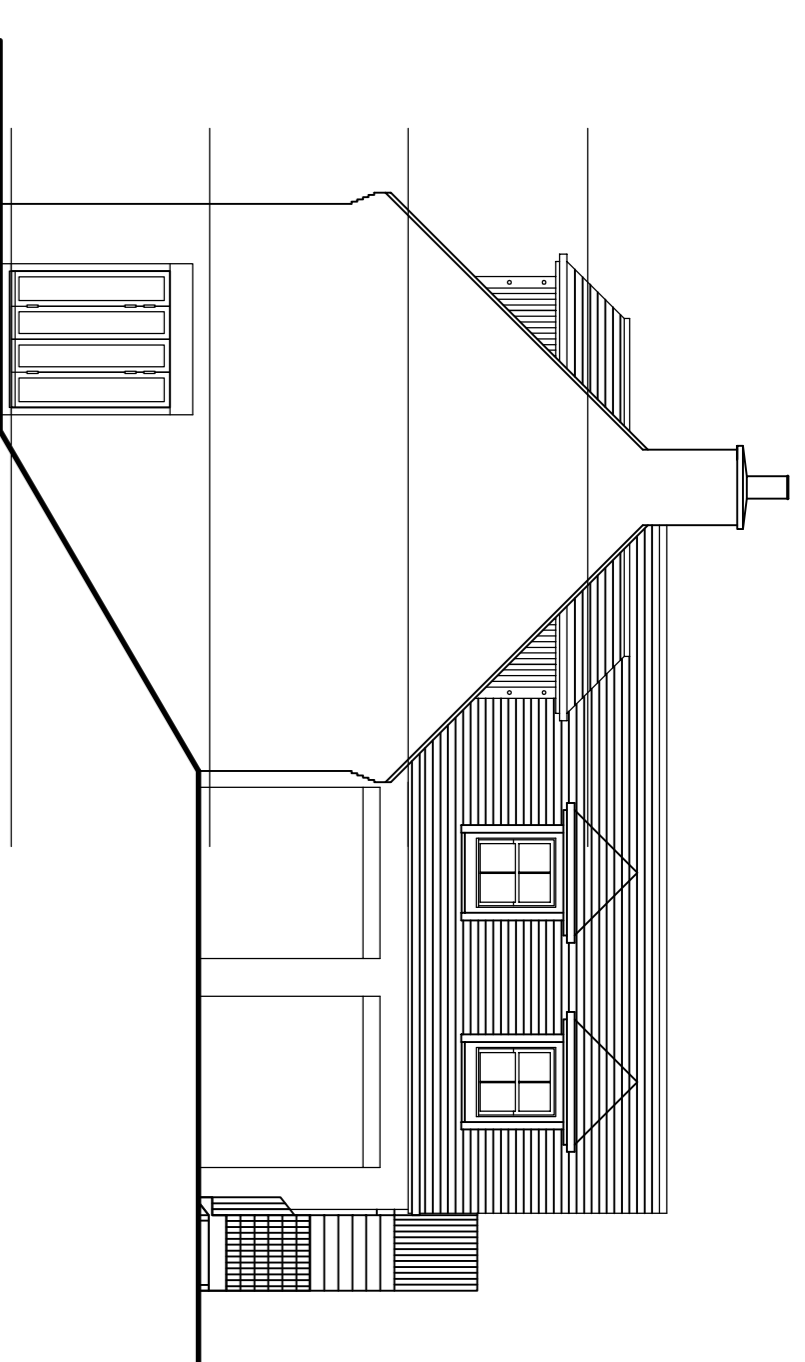


Side

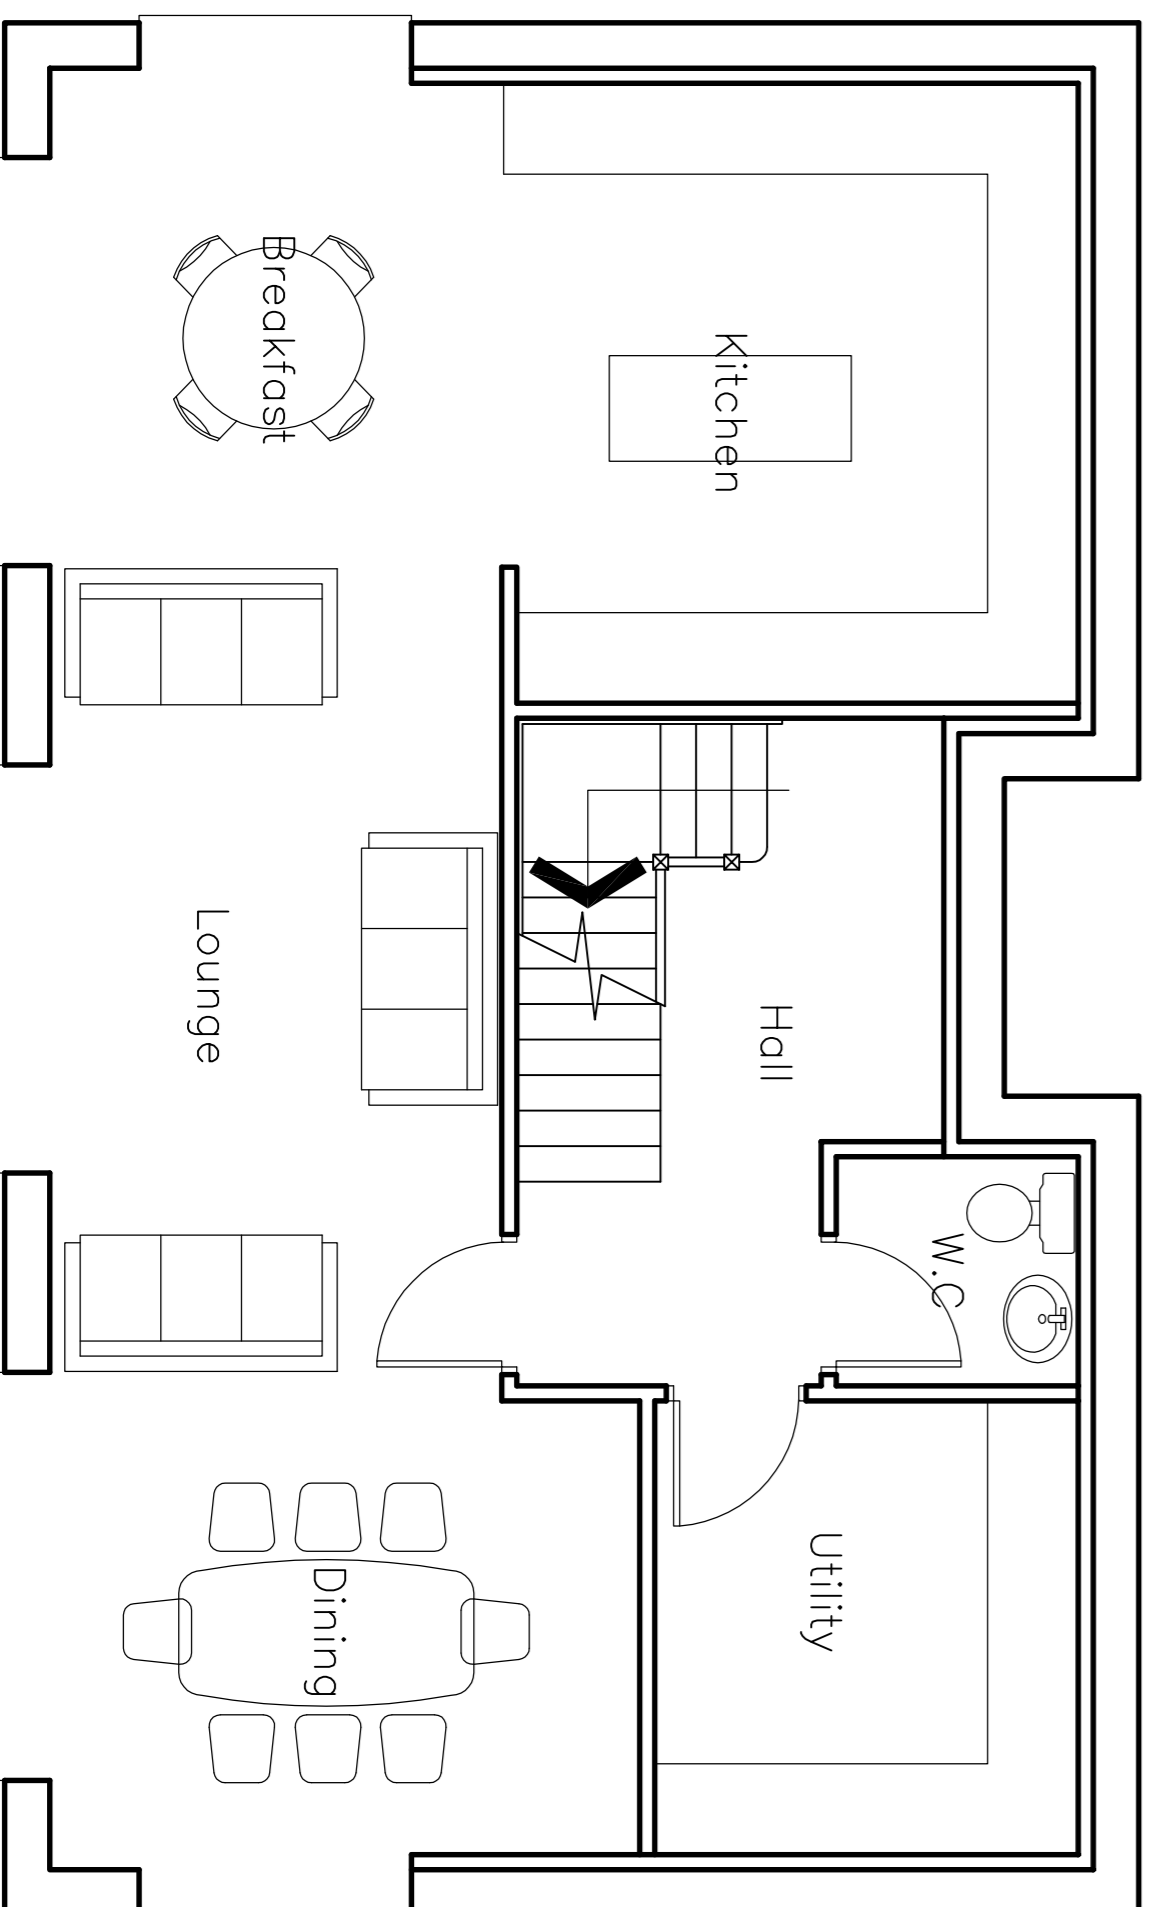

Lower Ground Floor Plan

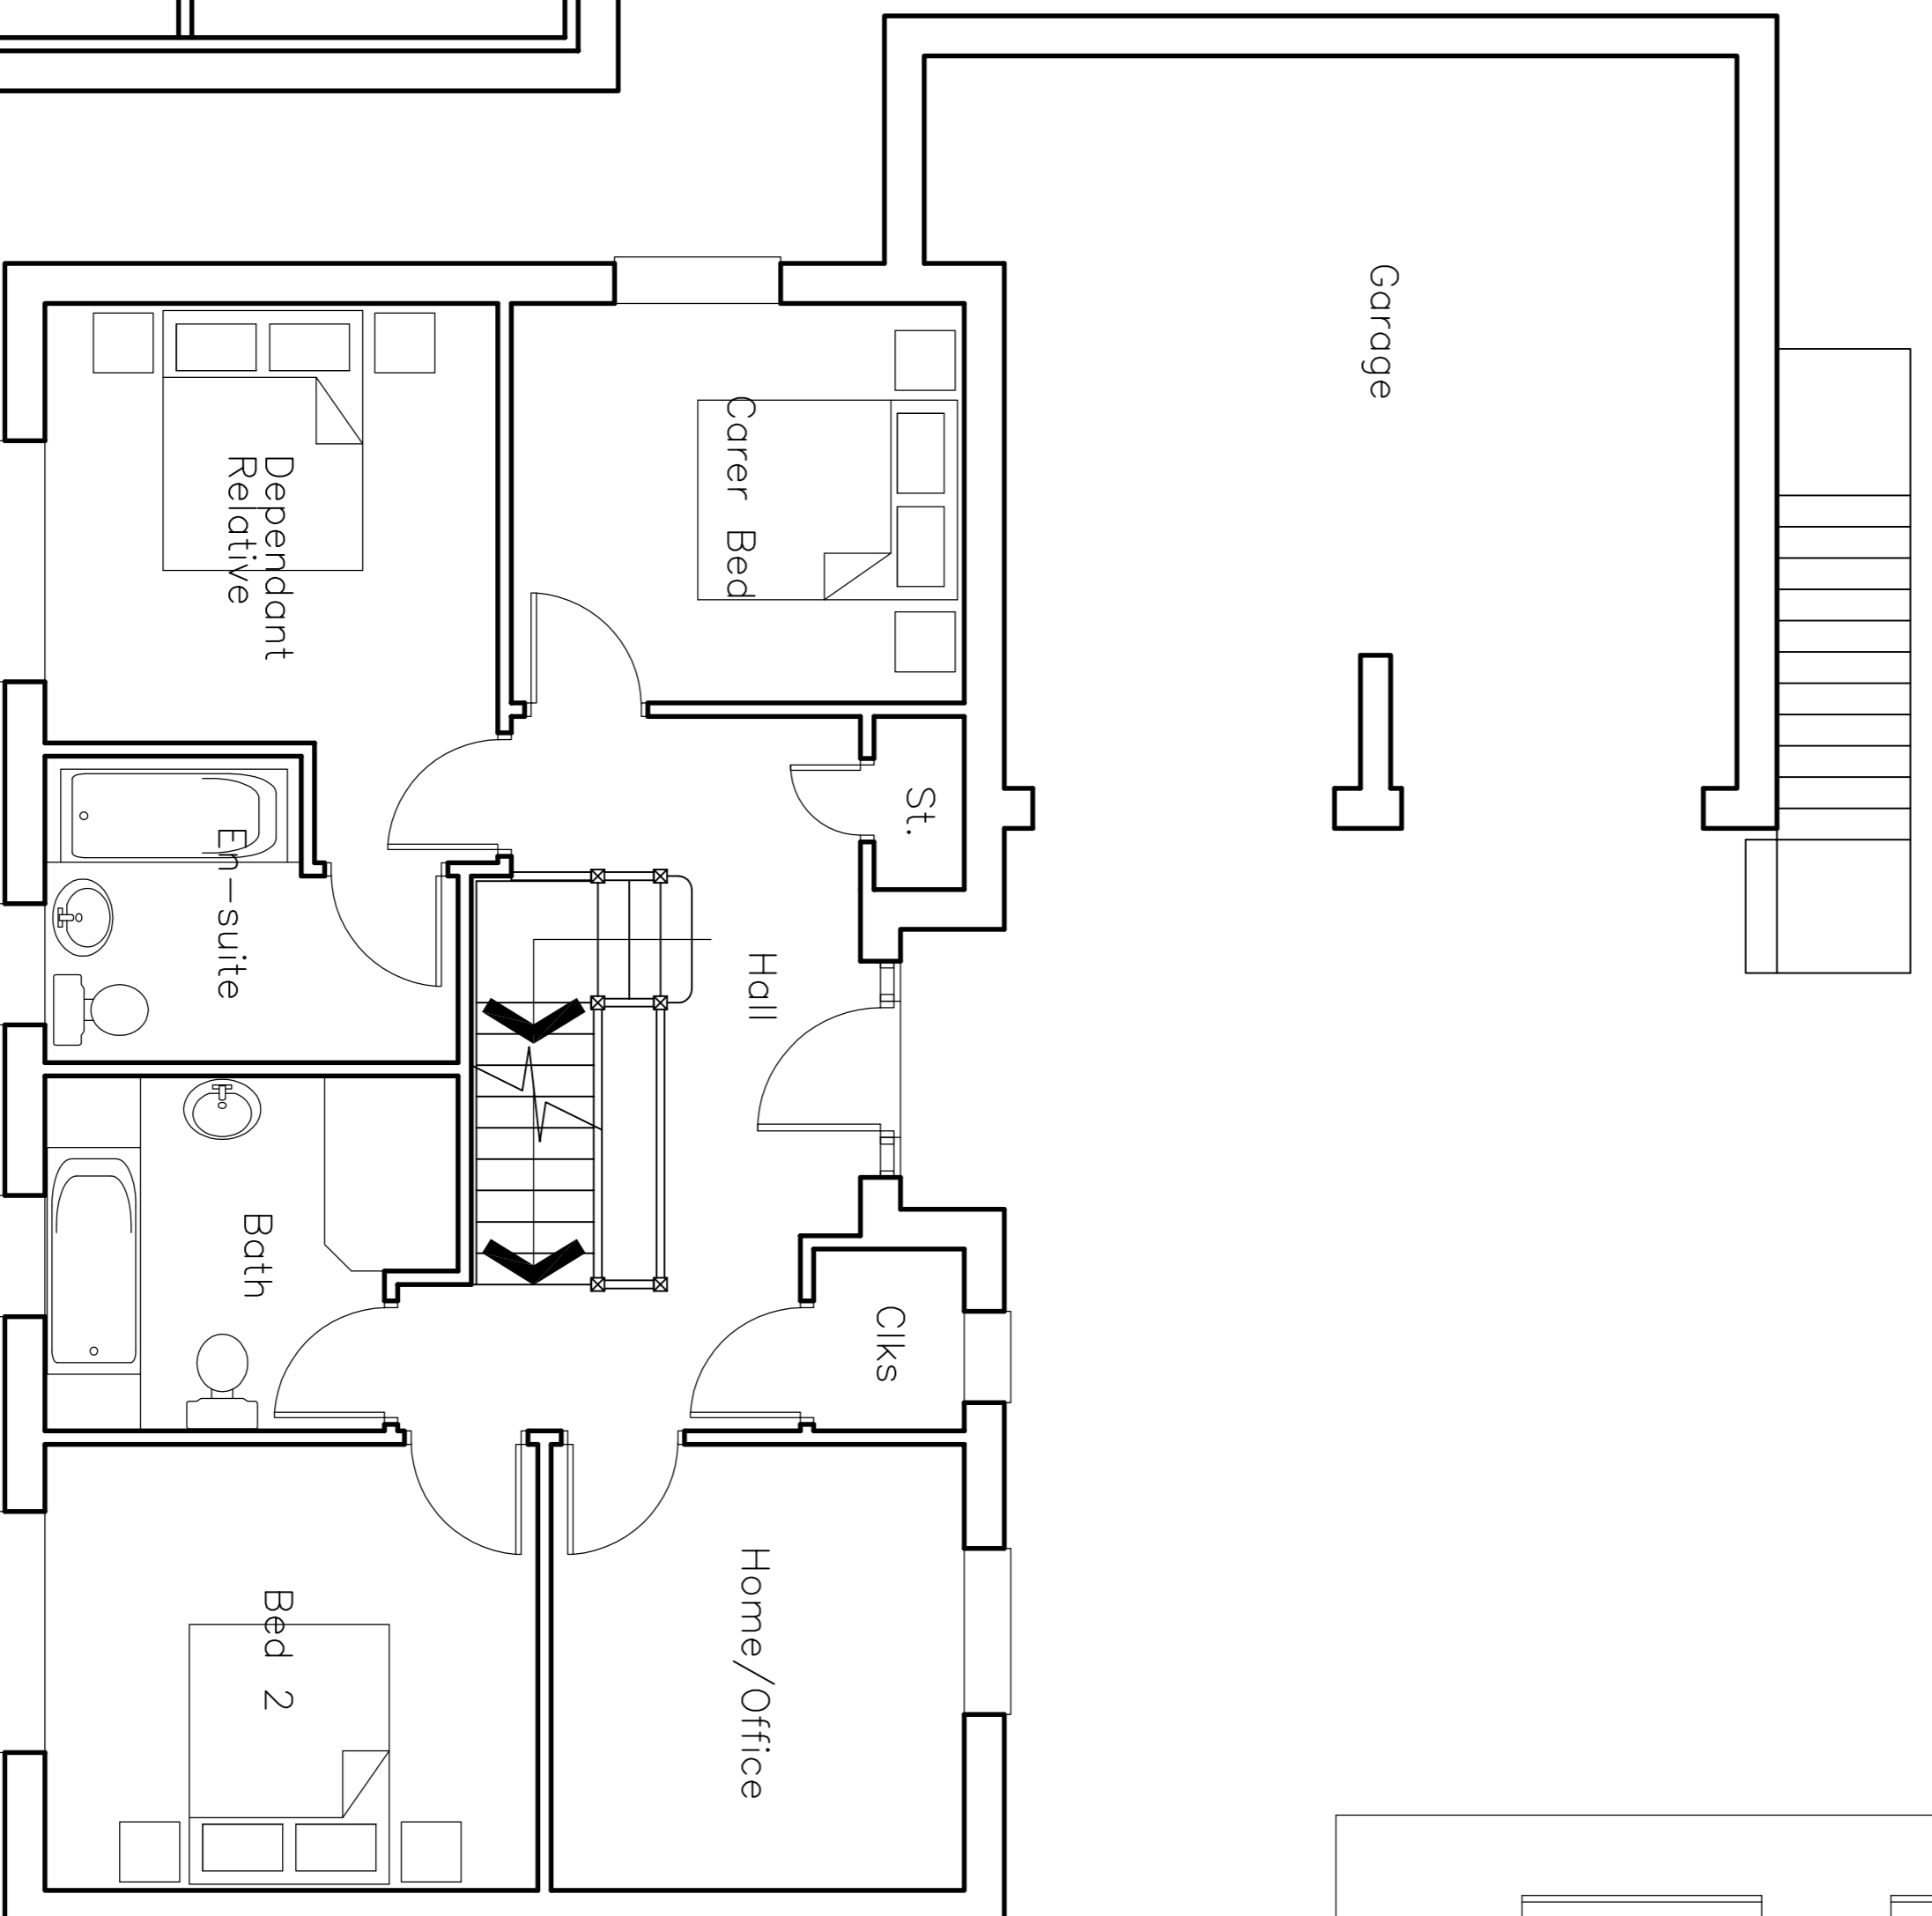

Ground Floor Plan

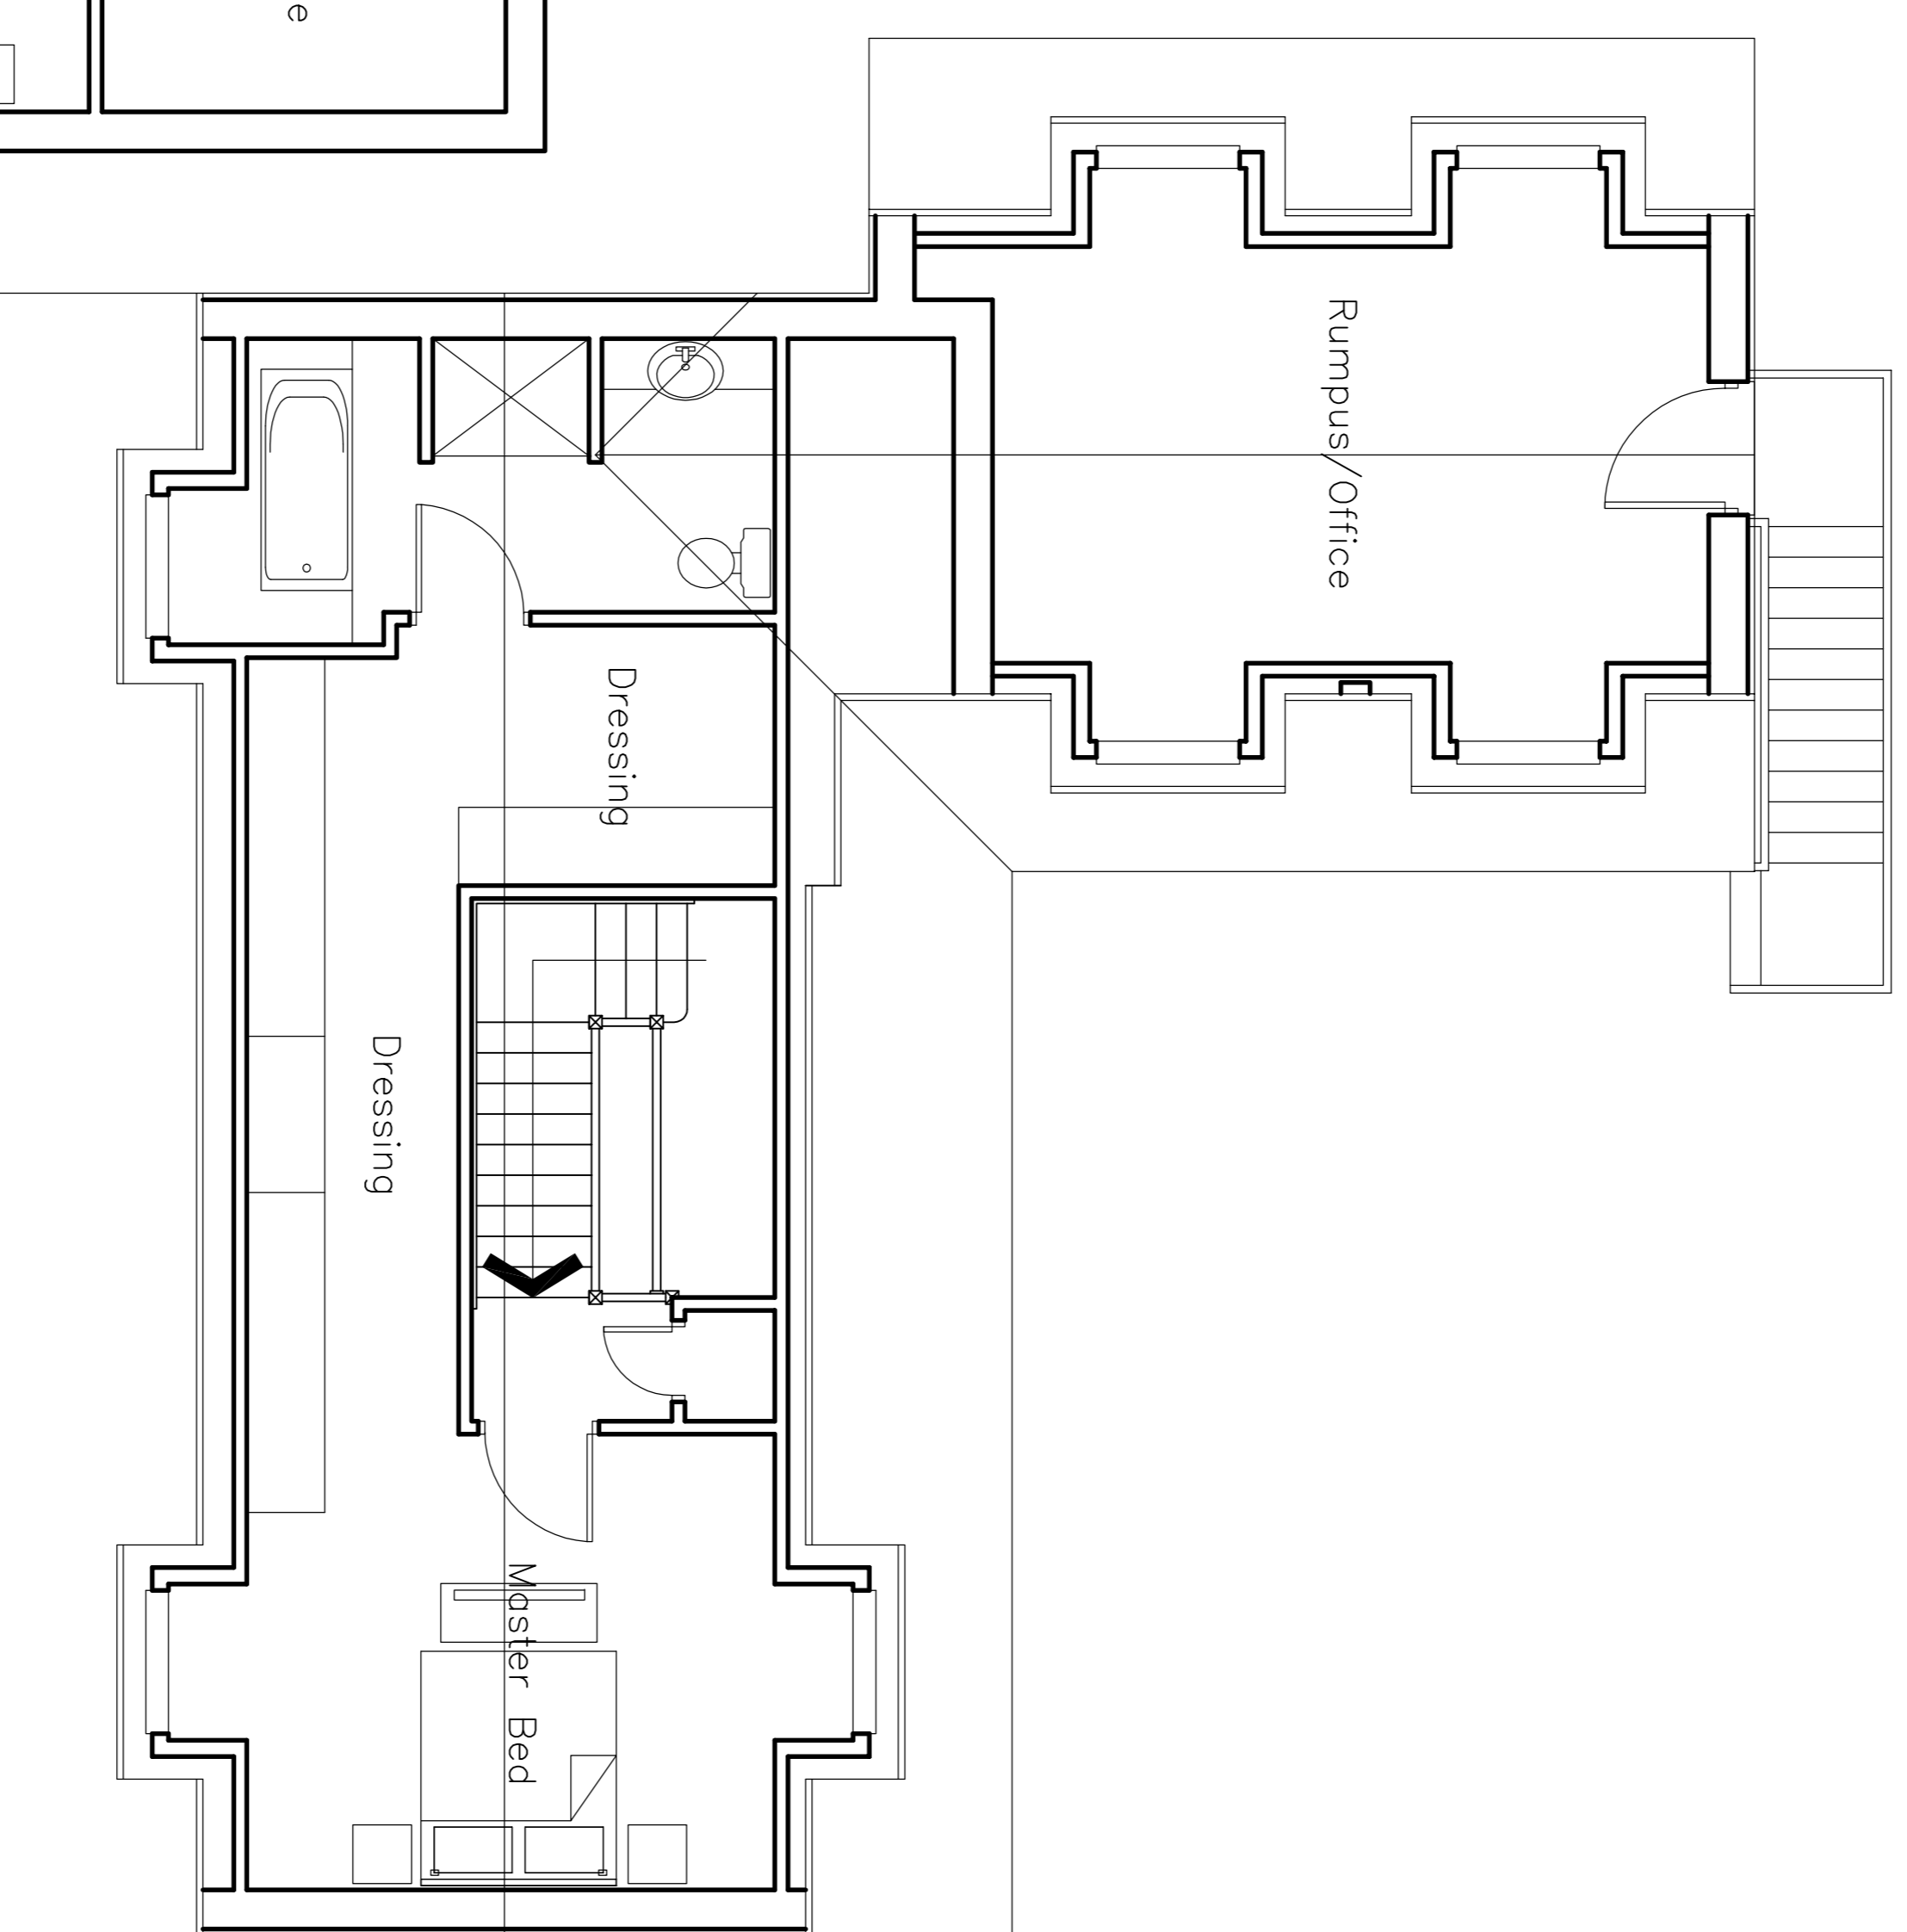

Attic Floor Plan

Rev.		
Client:	MR M MONFREDI	
Project:	HILL STREET ELSECAR NR BARNLSLEY	
Drawing Title:	TYPE E	

Scale:	1:50 @ A1	Client ref.:	GDORIVEDWEXHILLSST
Drawn:	MAN	Checked:	
Project no.:		Date:	NOV 17
Drawing no.:		Rev.:	

06

