




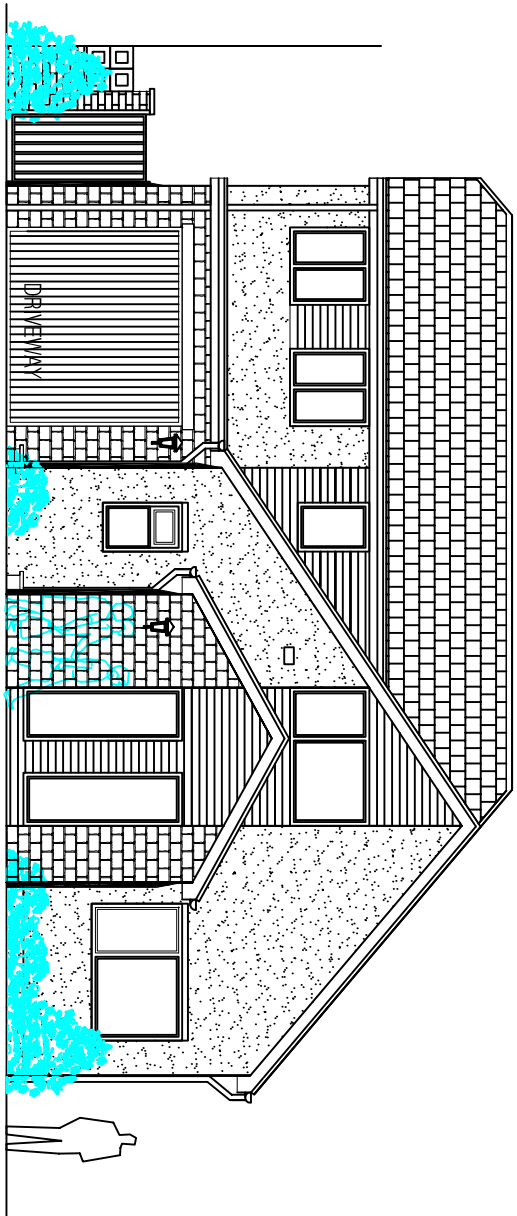


Proposed Front Elevation

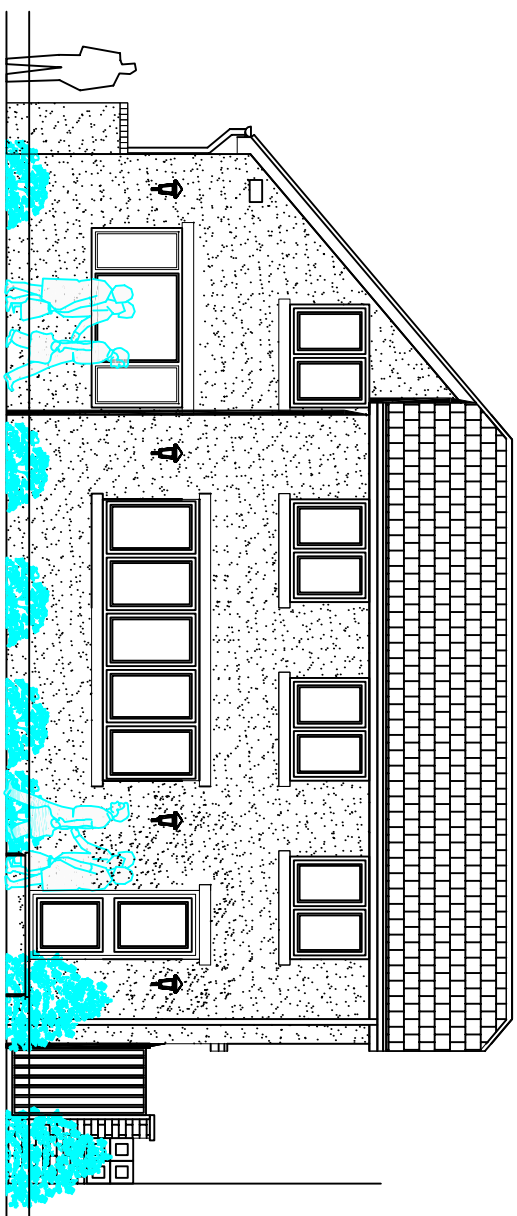


Proposed Rear Elevation

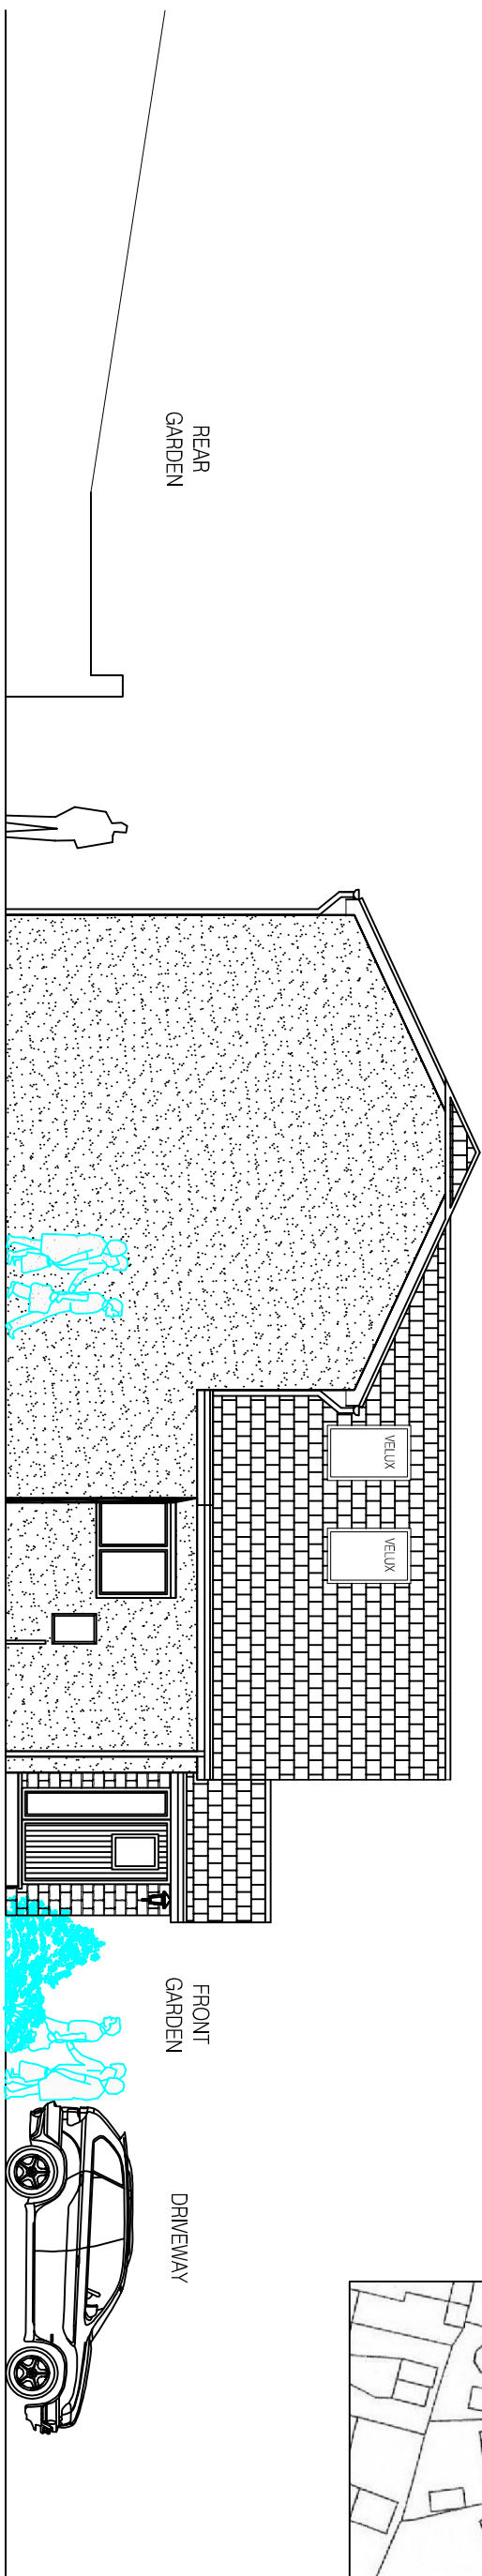


Proposed Side Elevation

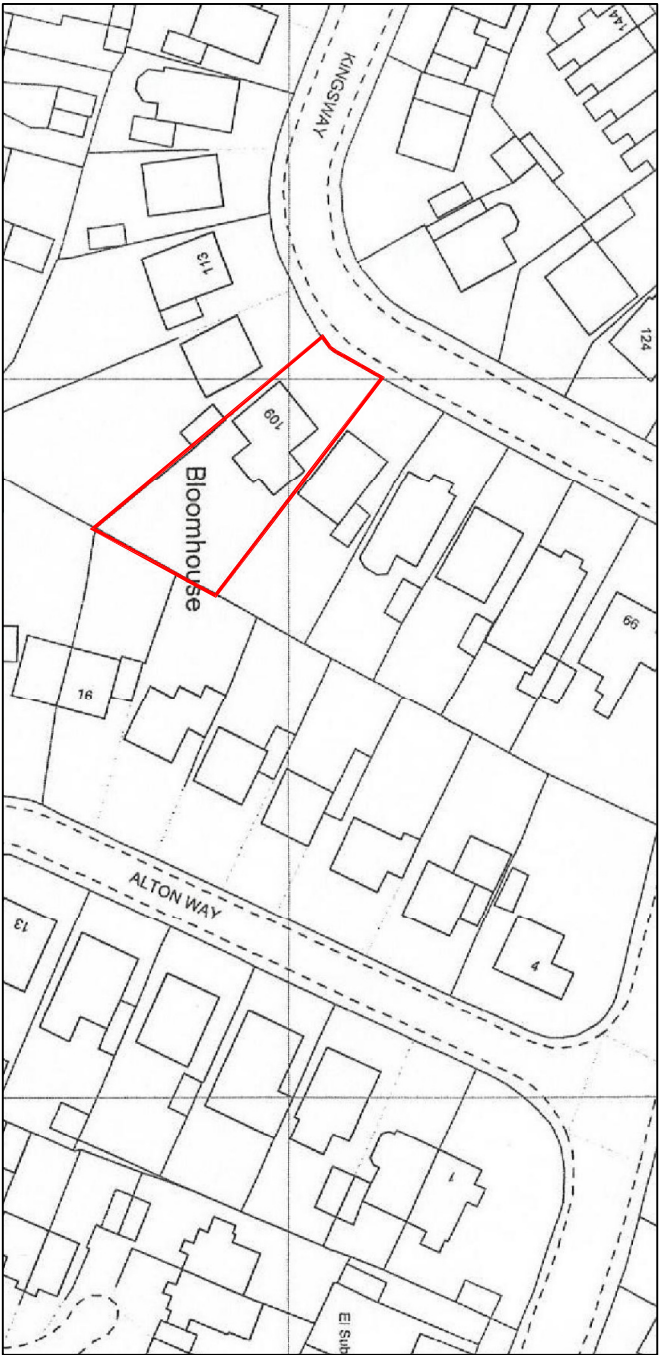


Site location plan
@1:1000 scale

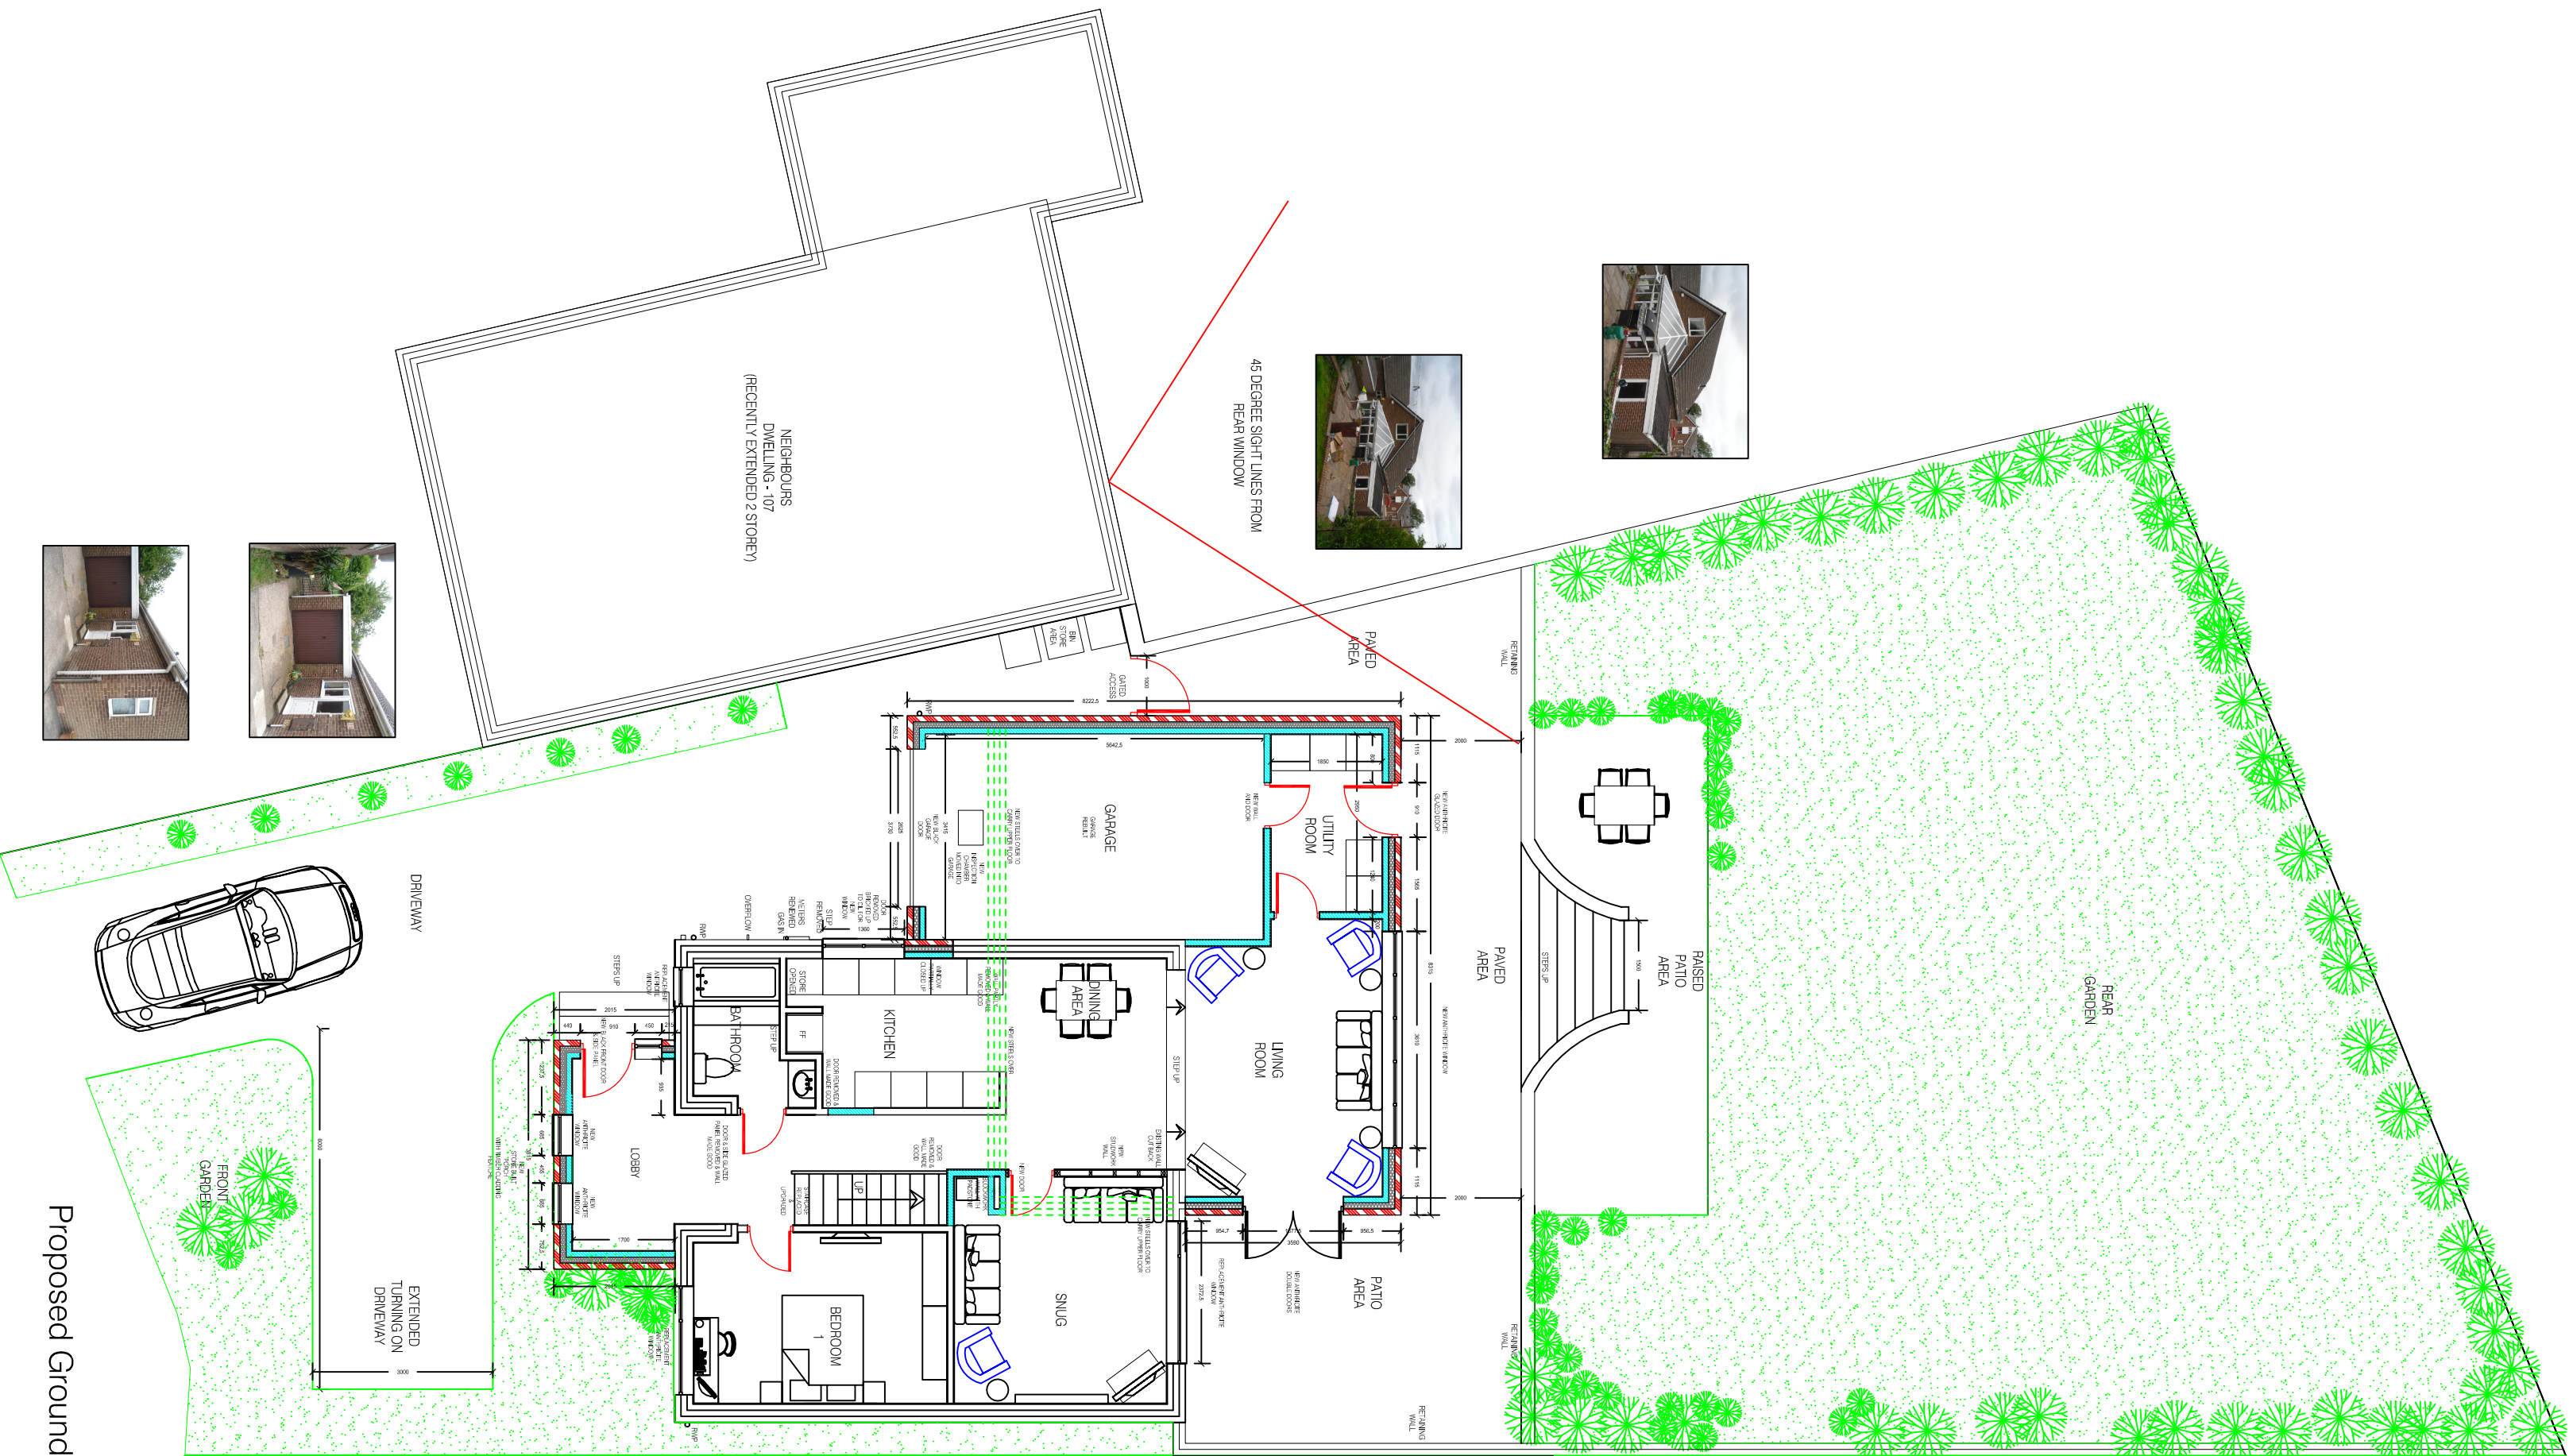


Proposed Ground Floor Plan and Site Plan

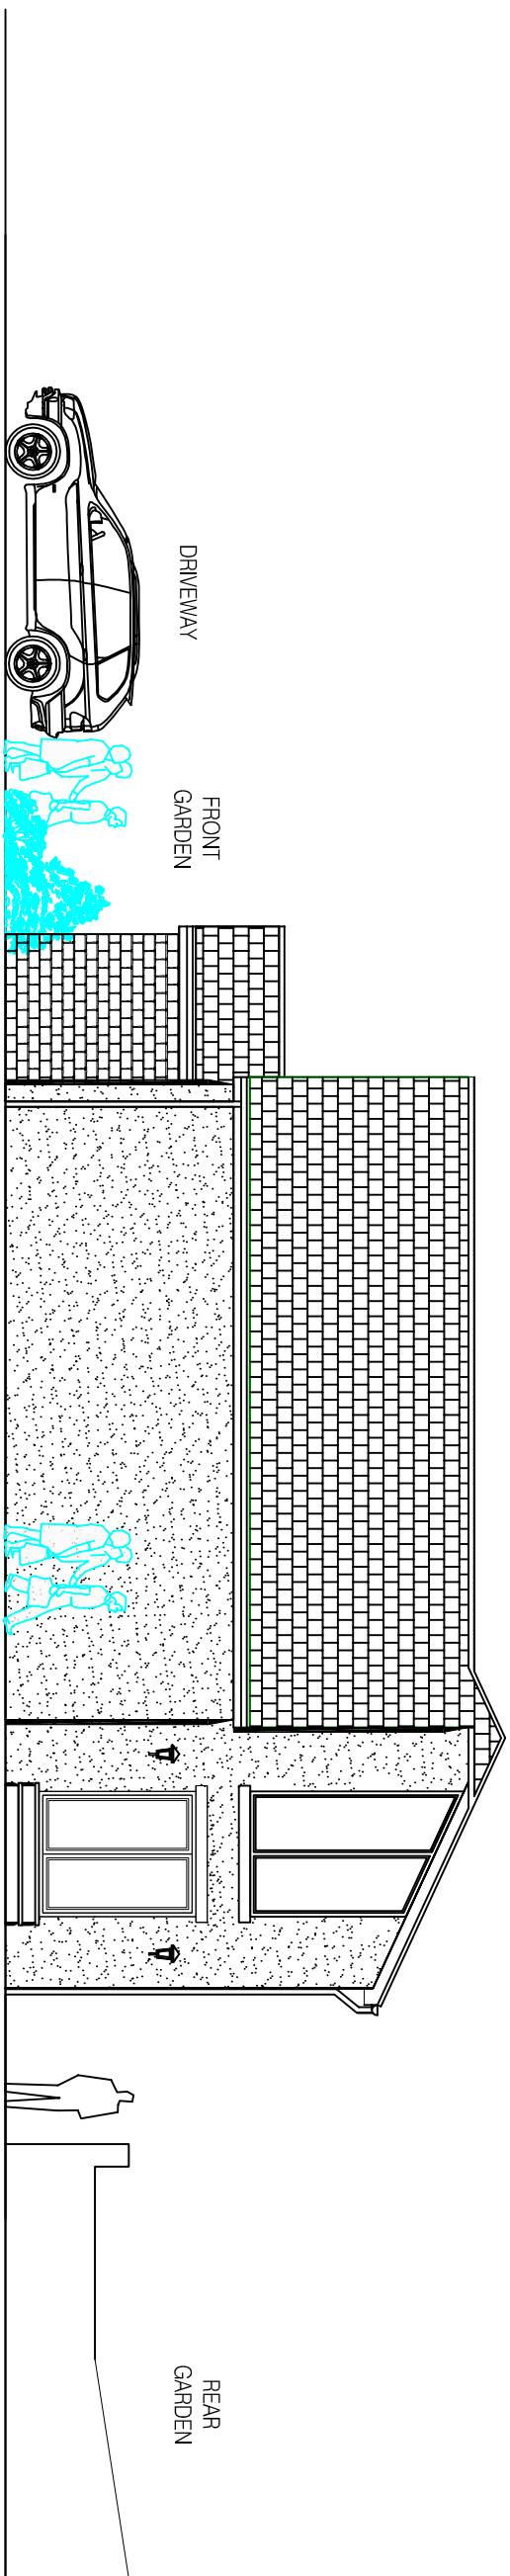

Proposed Side Elevation

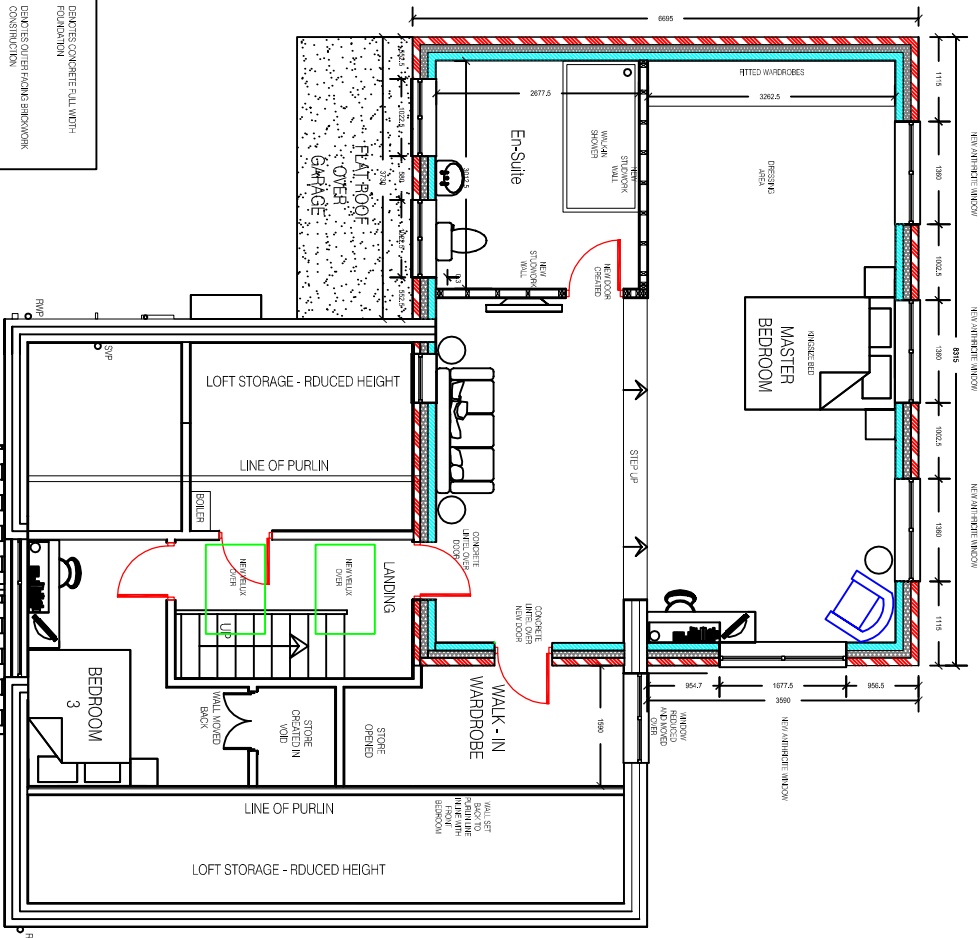

Proposed First Floor Plan

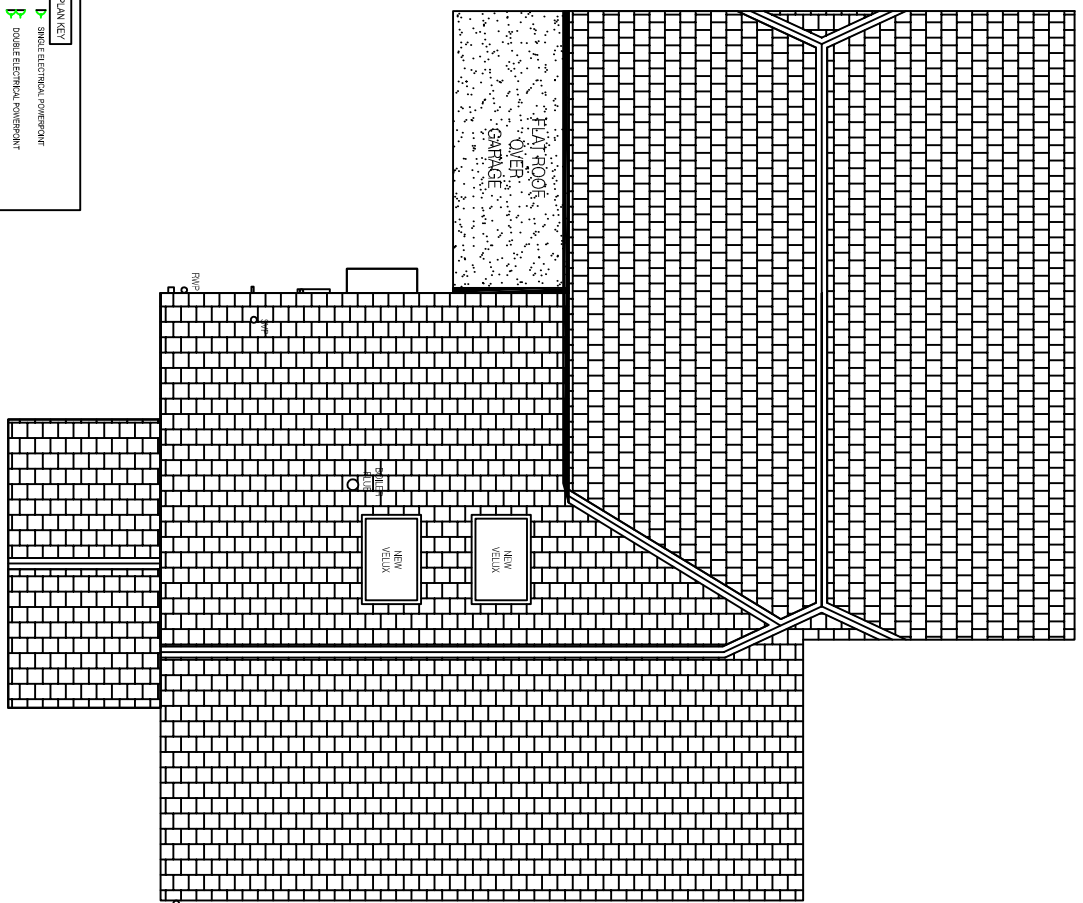

Proposed Roof Plan

- Architectural design
- Planning & Building Regulations
- landscape architecture
- 3D visualisation & model making

CLIENT
MR. GLYNN WOOD

109, KINGSWAY, MAPPLEWELL,
BARNSELEY
S75 6EU

DRAWING OF
PROPOSED EXTENSION, TO DWELLING
REAR, 2. STOREY & SIDE, SINGLE STOREY
REMOVAL OF EXISTING CONSERVATORY
& GARAGE & INTERNAL ALTERATIONS
STONE PORCH TO FRONT
PROPOSED PLANS & ELEVATIONS

drawing no	rev	date
DWG-002	-	AUG-2020
scale	drawn	checked by
1:100@A1	SMT	CW
		AUG-2020