

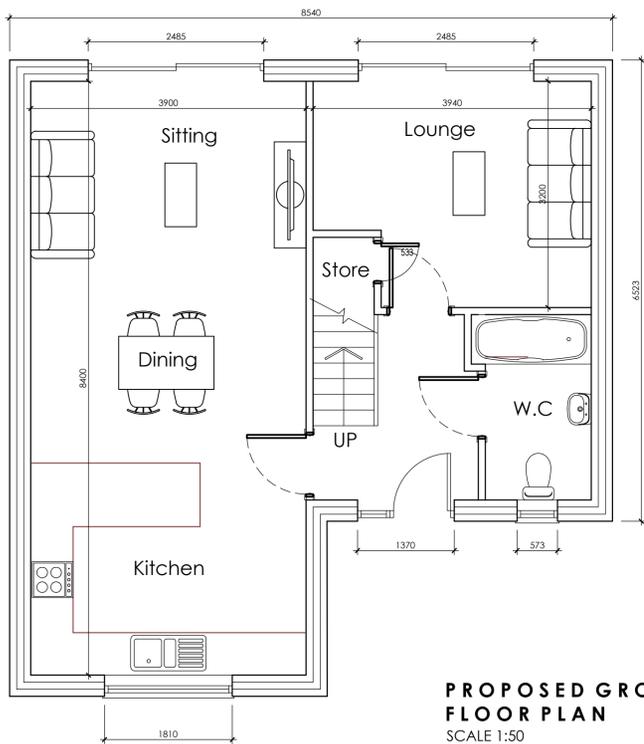



PROPOSED FIRST FLOOR PLAN
SCALE 1:50

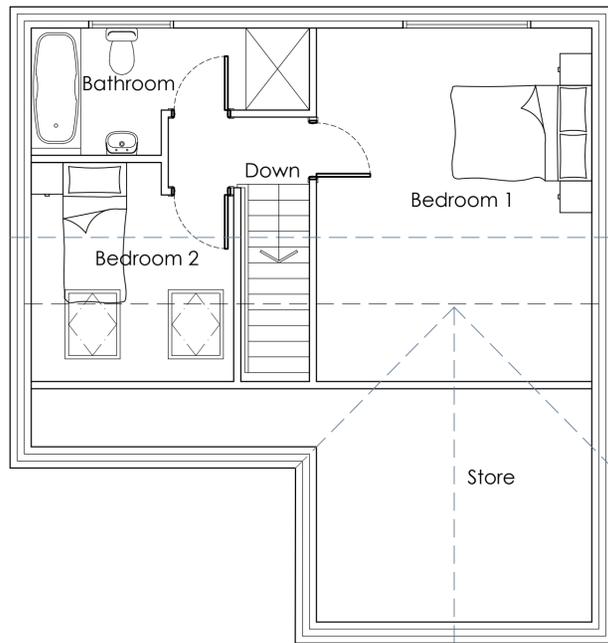


PROPOSED GROUND FLOOR PLAN
SCALE 1:50

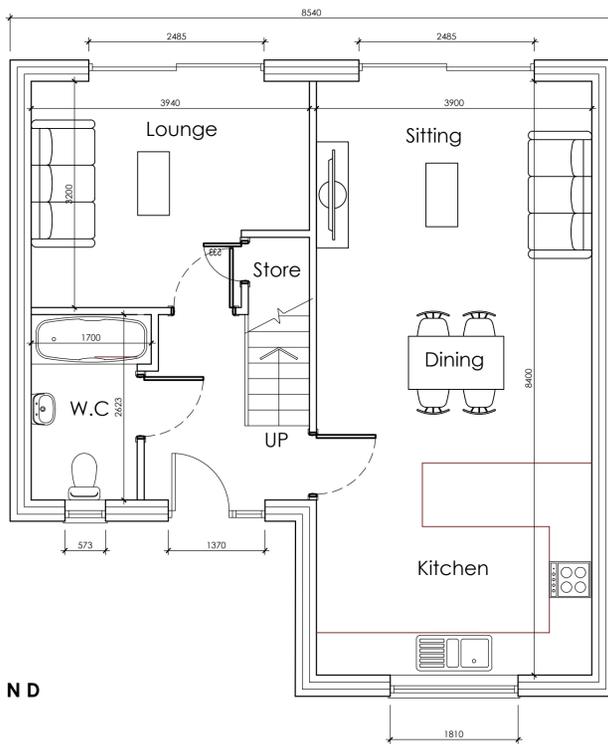


PROPOSED FRONT ELEVATION
SCALE 1:100

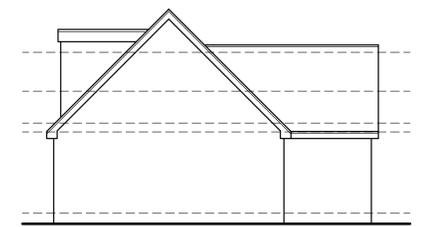


PROPOSED SIDE ELEVATION
SCALE 1:100

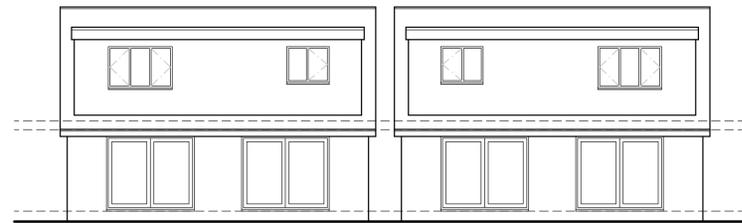

PROPOSED REAR ELEVATION
SCALE 1:100

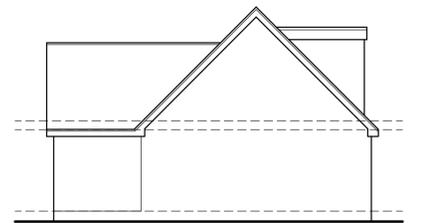

PROPOSED SIDE ELEVATION
SCALE 1:100

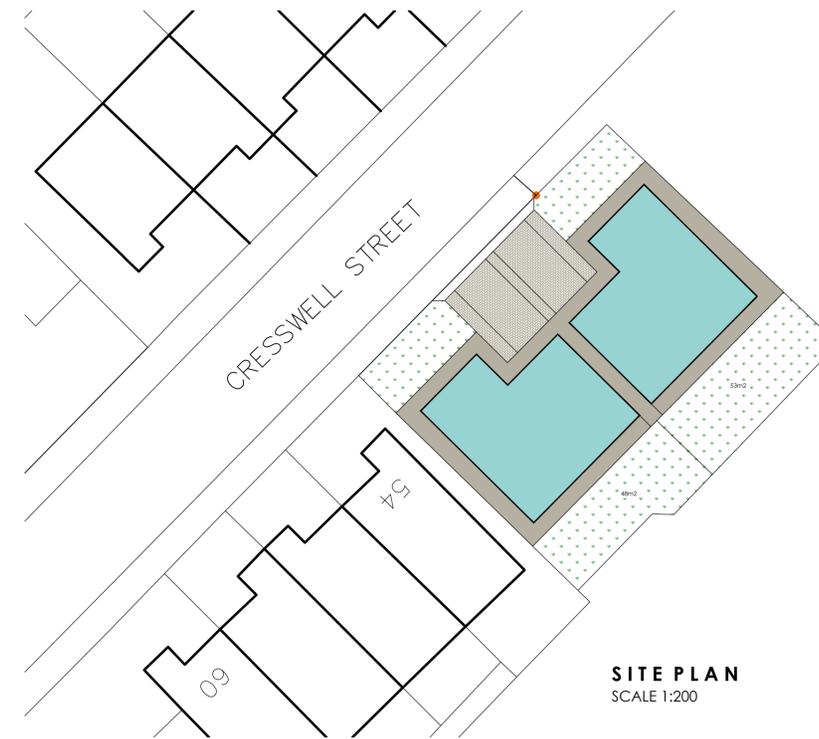

SITE PLAN
SCALE 1:200



LOCATION PLAN
SCALE 1:1250

		OFFICE ONE, DRILL HALL, 11 EASTGATE, BARNSELEY, S70 2EU		Phone: 01226 208482 Email: info@whiteagus.co.uk Web: www.whiteagus.co.uk	
Project: PROPOSED RESIDENTIAL DEV, LAND ADJ 54 CRESSWELL STREET, POGMOOR BARNSELEY, S75 2DL			Client: Brookside developments Yorkshire Ltd		
Drawing Title: PLANS AND ELEVATIONS			Date: DEC 2025	Scale: 1:50 & 1:100 @ A1	Ref: 25-156
Date: 12/01/2026	Suffix: A	Description: DETACHED PROPERTIES LAYOUT REVISED	Date: 	Suffix: 	Description:
Date: 19/01/2026	Suffix: B	Description: 	Date: 	Suffix: 	Description: