




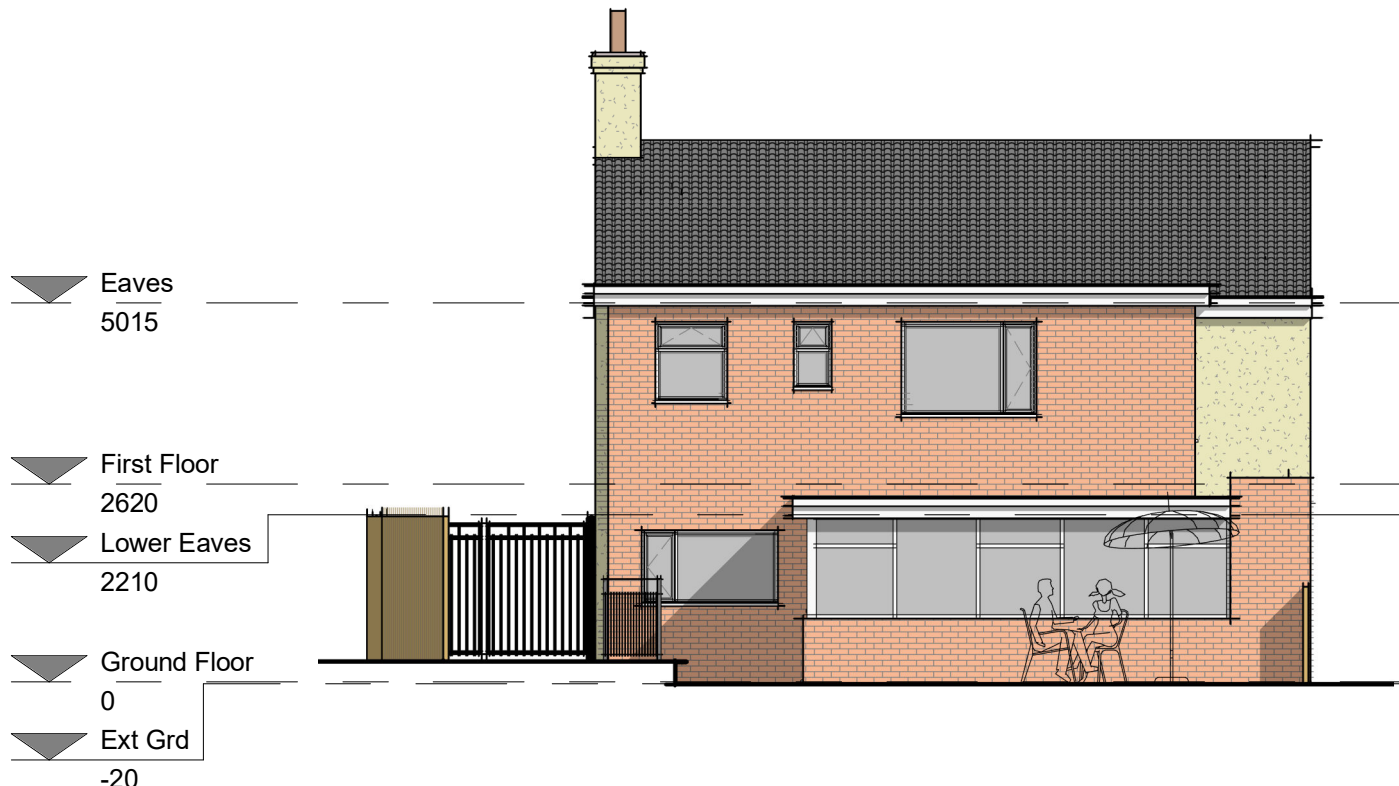


Rear Elevation (East Facing)  
1 : 100

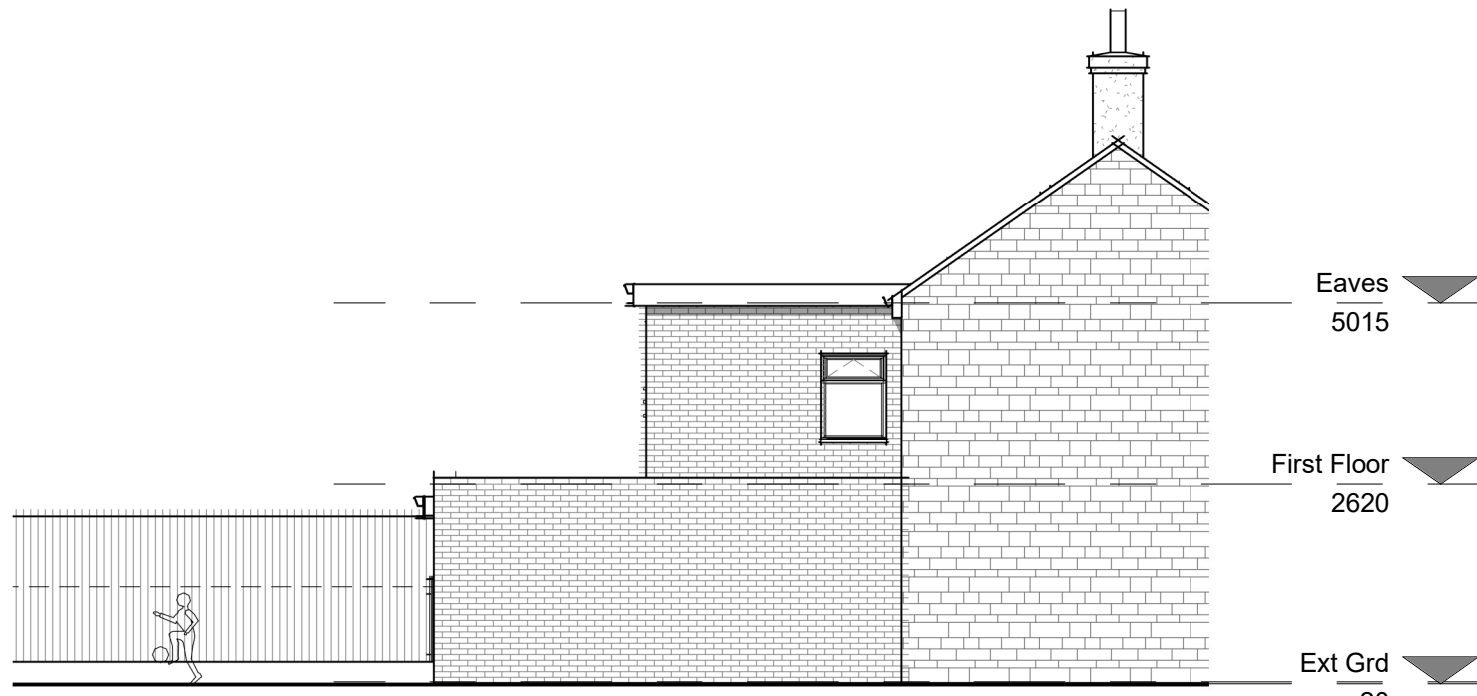


Side Elevation (North Facing)  
1 : 100

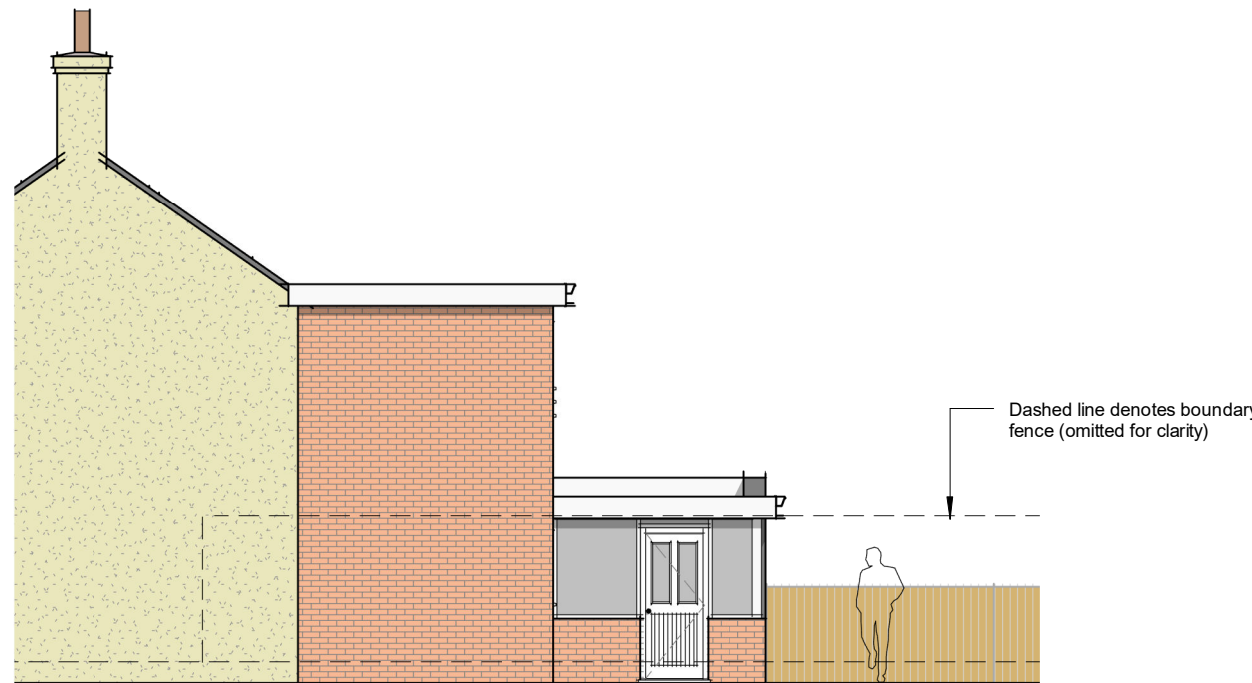

Side Elevation (South Facing)  
1 : 100

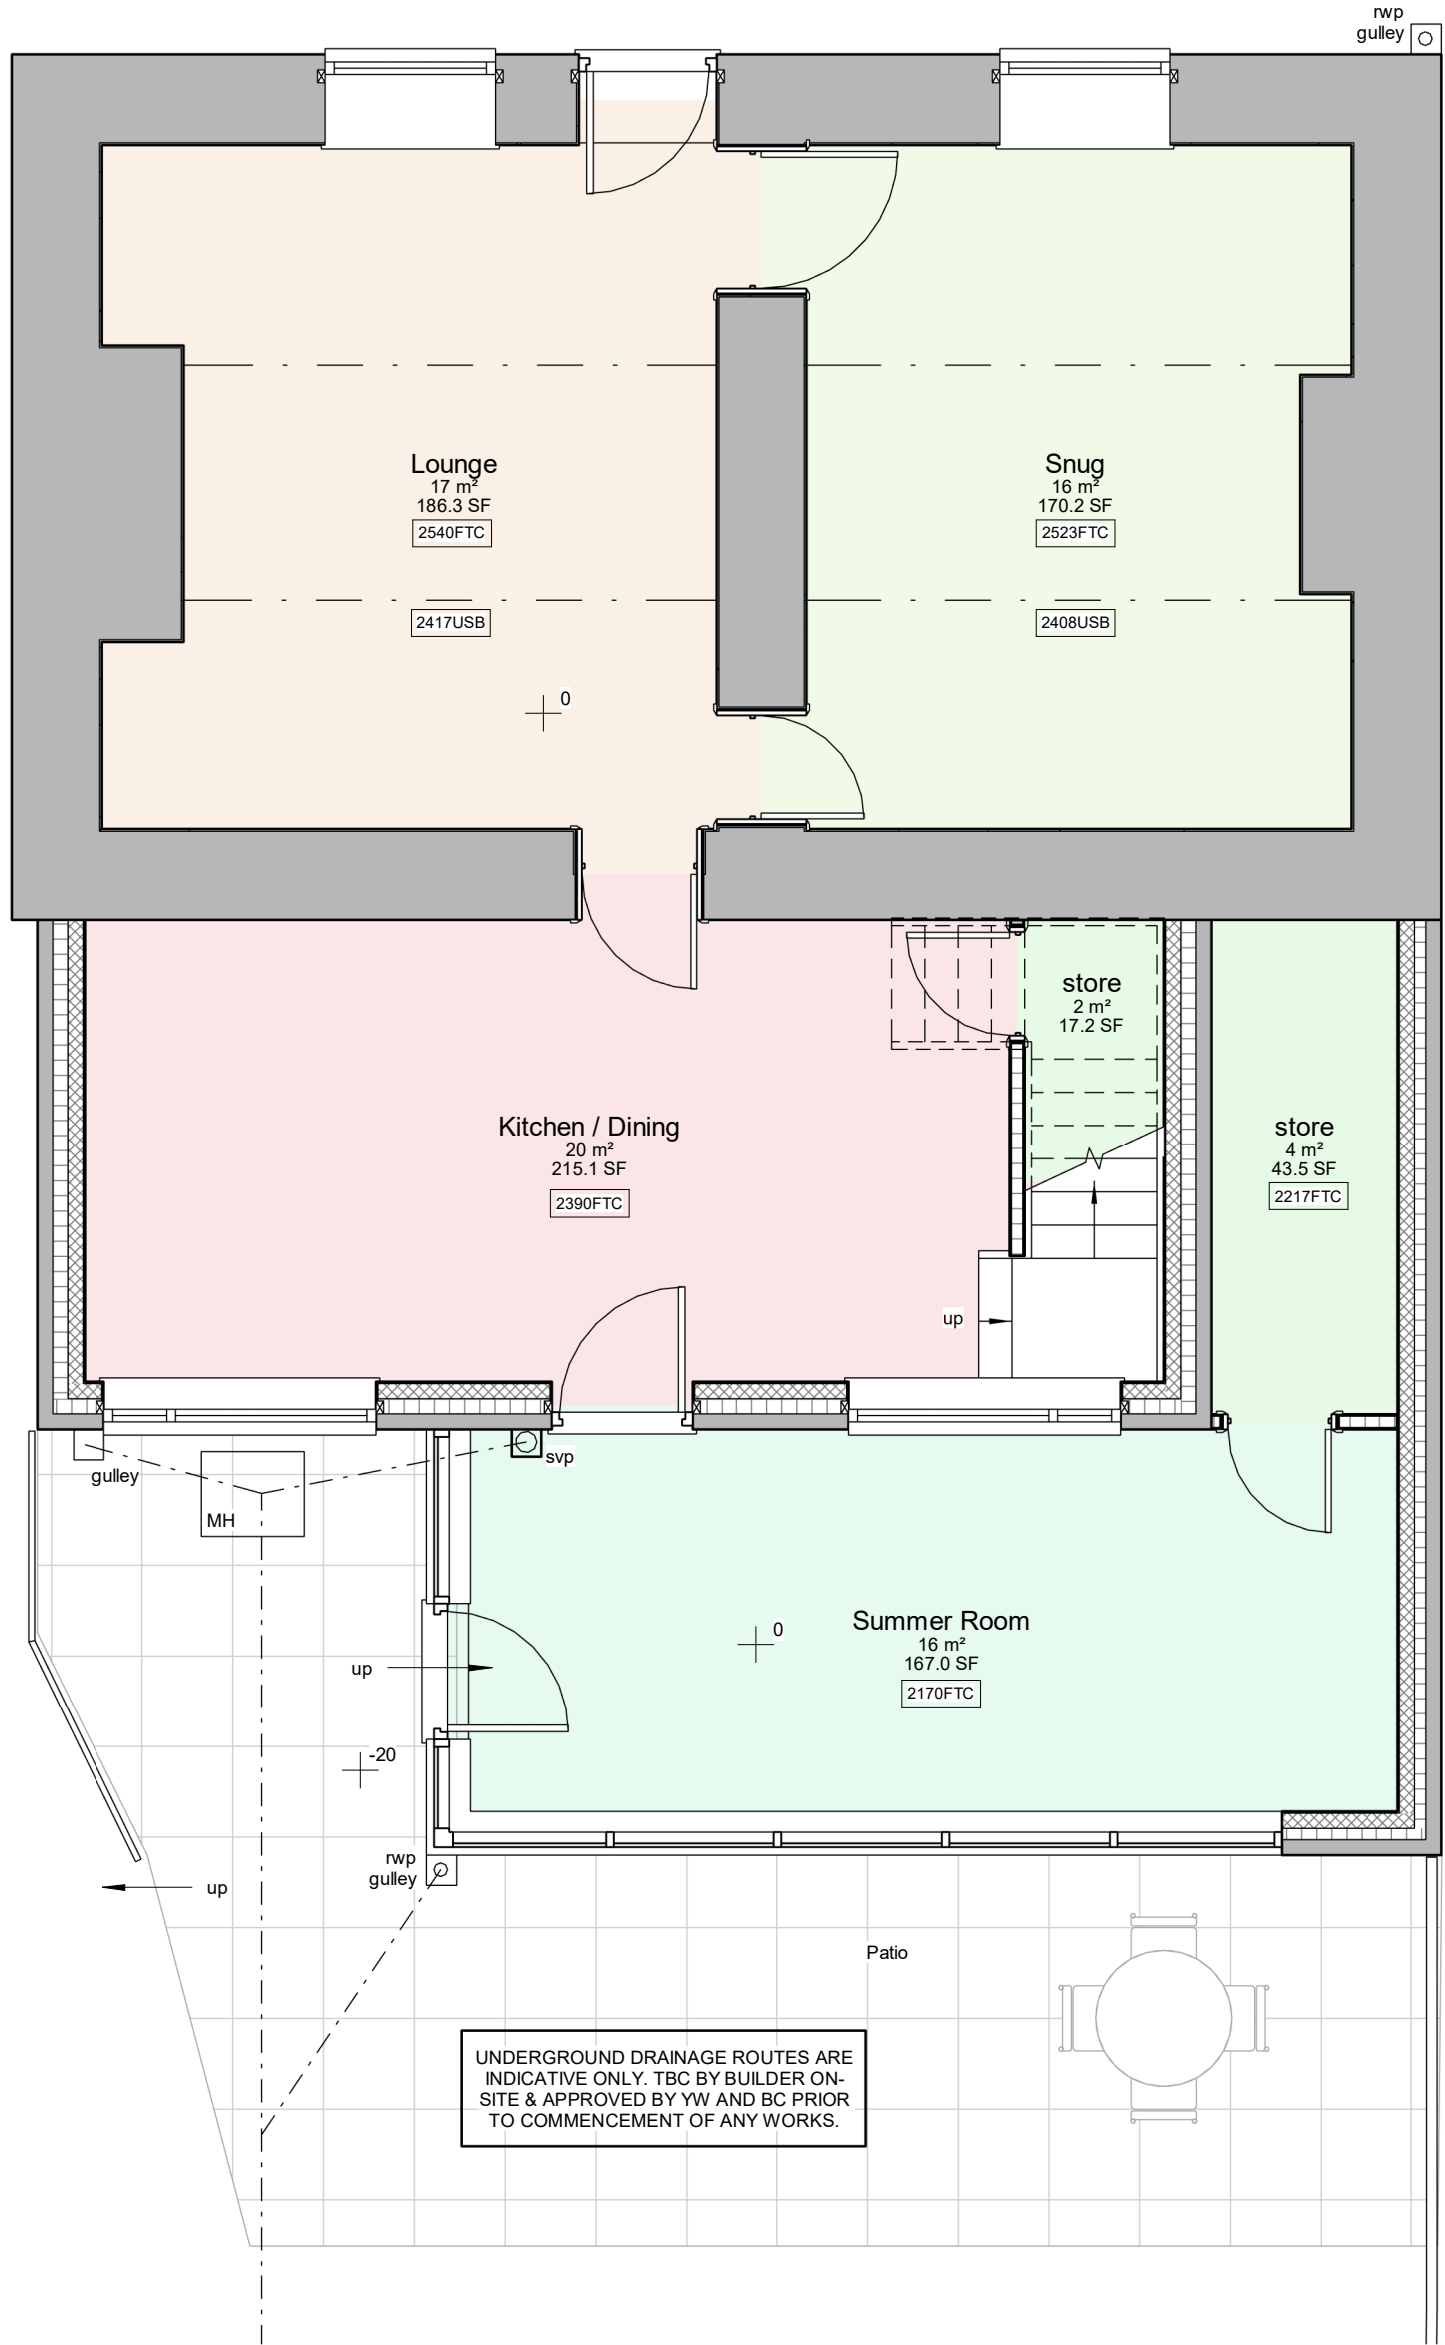

Ground Floor  
1 : 50

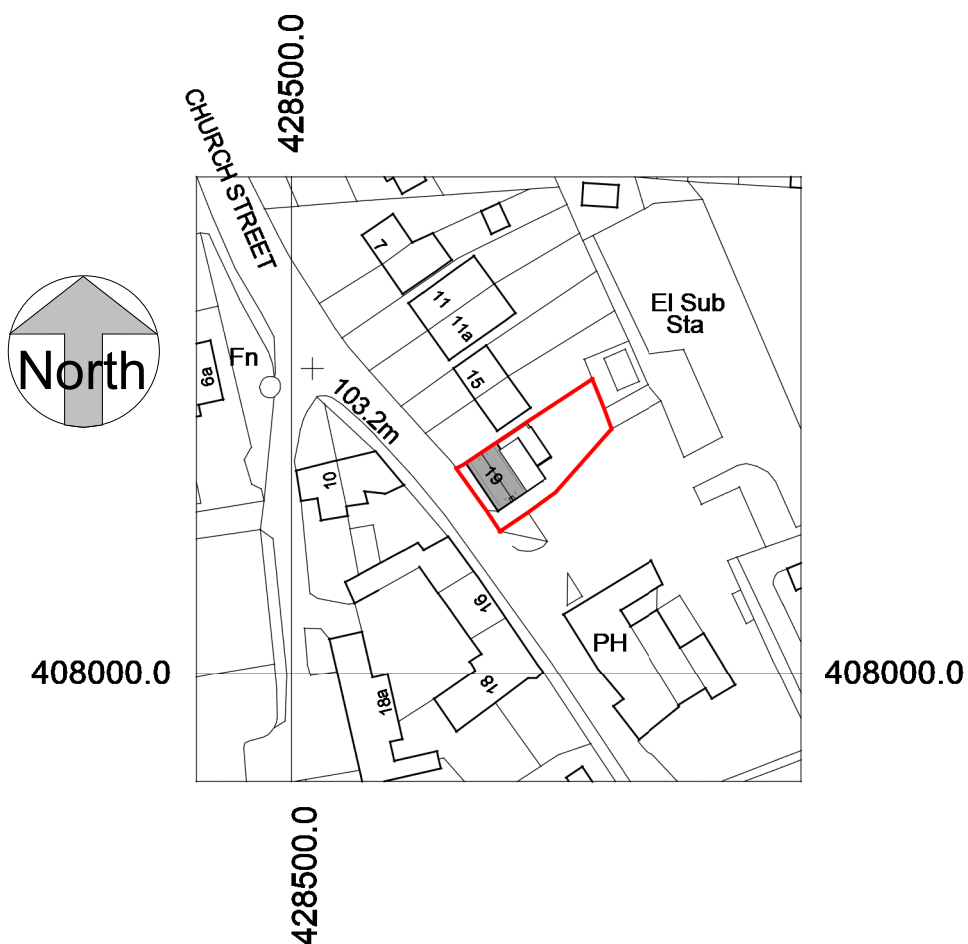


Site Location Plan  
1 : 1250



Site Plan  
1 : 500



Rear Perspective

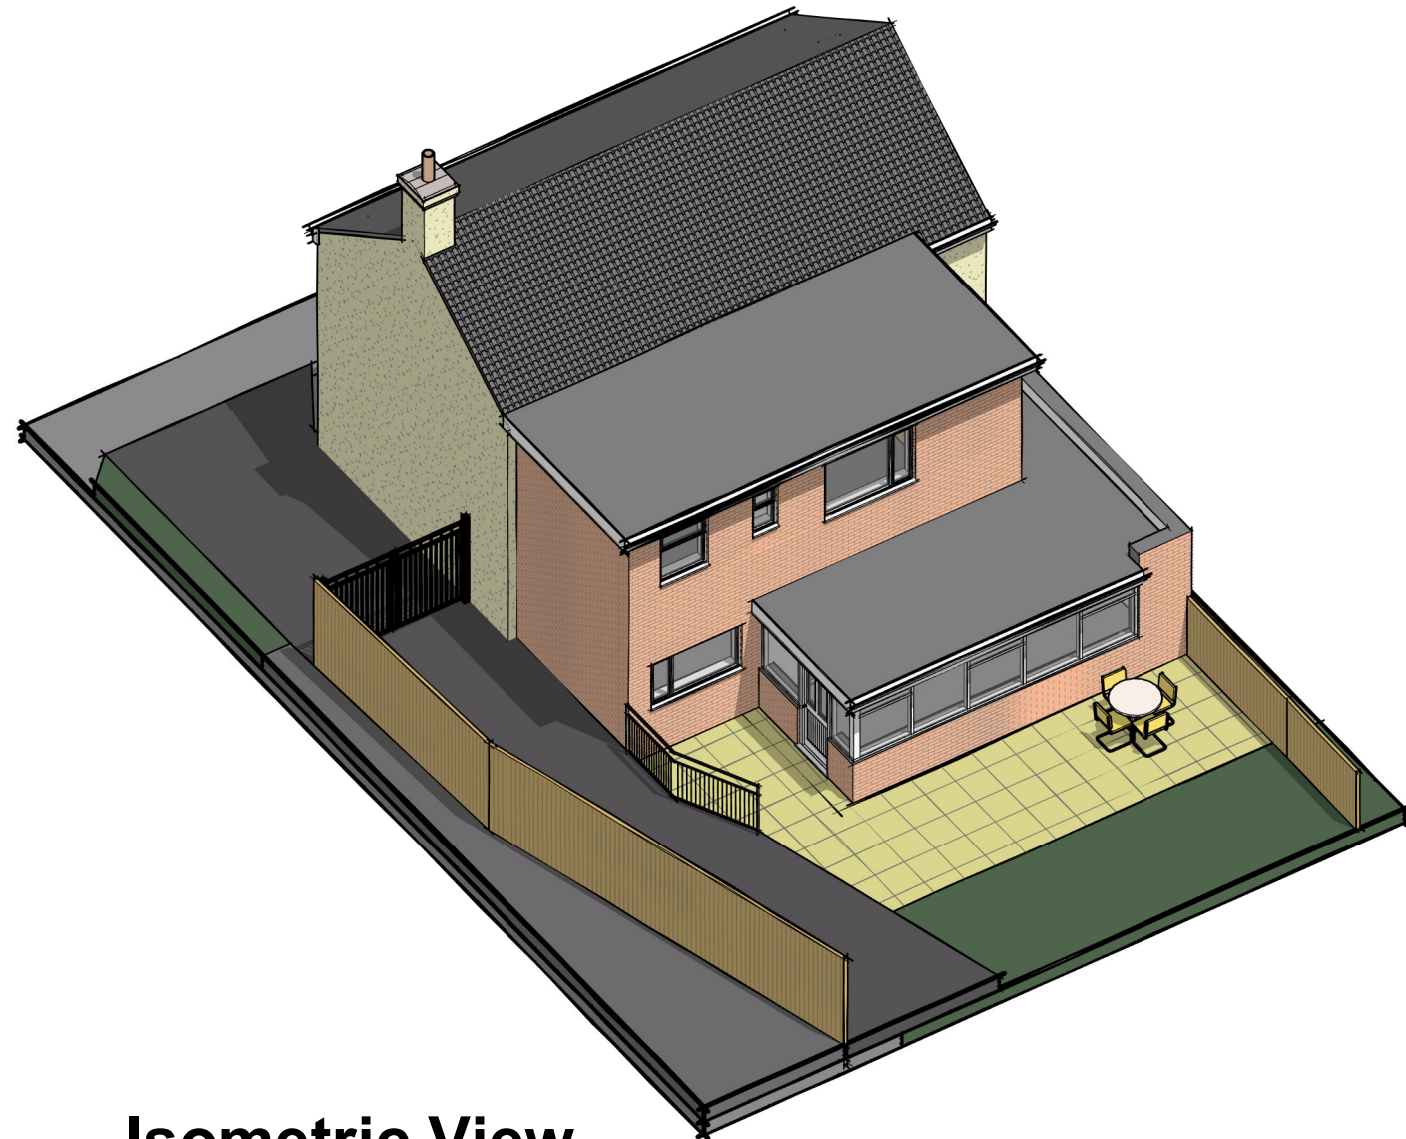

Isometric View

| No.          | Date     | Dr | Description                                                                     | scale    | drawn | PSJ | apprv | CH |
|--------------|----------|----|---------------------------------------------------------------------------------|----------|-------|-----|-------|----|
| As indicated |          |    |                                                                                 |          |       |     |       |    |
| date         | MAY 2026 |    | G:\Architectural Jobs\2452 - Church st, Cawthorne\Arch\Easting2452 - existing.n |          |       |     |       |    |
| status       |          |    | PLANNING                                                                        |          |       |     |       |    |
| job no       | 2452     |    | dwg no                                                                          | A(00)-01 |       |     |       |    |



**Cadvis3d**  
ARCHITECTURAL DESIGN

**Head Office:**  
The Towers, 237 Wakefield Rd, Lepton,  
Huddersfield, West Yorkshire, HD8 0DH  
**Tel: 01484 937123**  
**Email: info@cadvis3d.co.uk**  
**www.cadvis3d.co.uk**

|         |                                                                                   |
|---------|-----------------------------------------------------------------------------------|
| project | Residential House Extension,<br>19 Church Street, Cawthorne,<br>Barnsley, S75 4HL |
| client  | Mr & Mrs Hutchinson                                                               |
| title   | Plans & Elevations - As Existing                                                  |