



FRONT ELEVATION

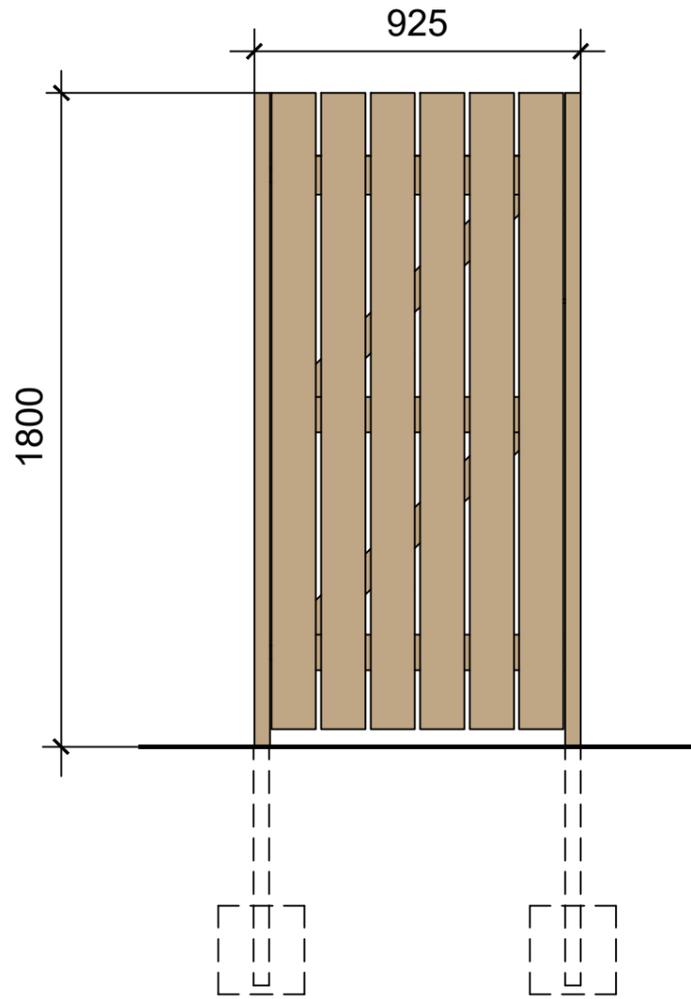

REAR ELEVATION

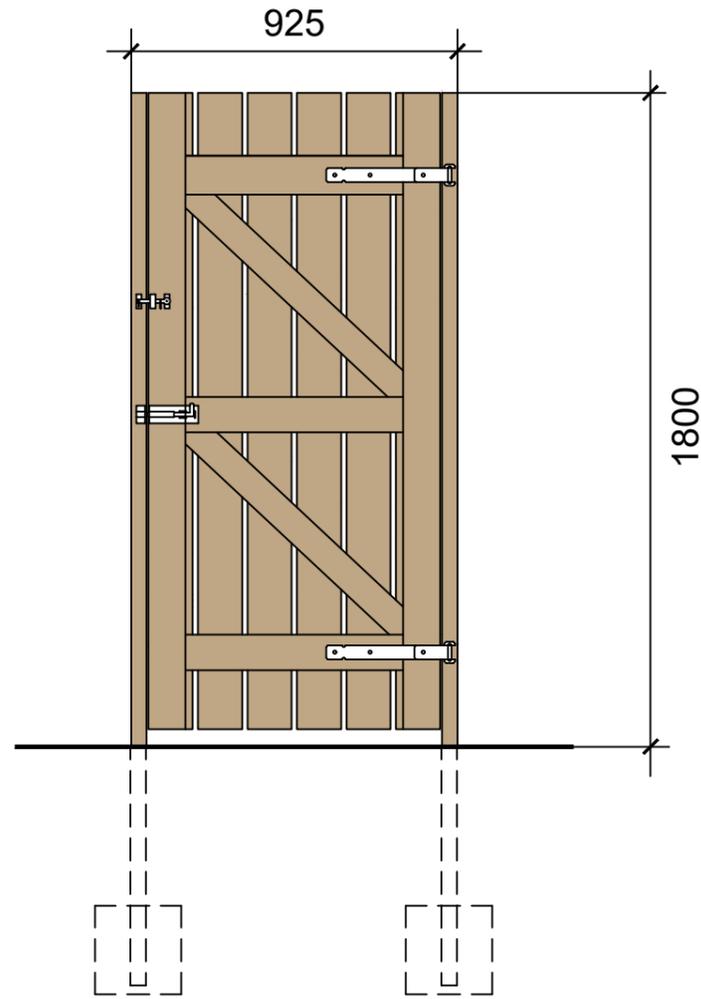

Avant Homes
Unit 2
Mariner Court
Peel Avenue
Durkar
Wakefield
WF4 3FL

DRAWN MW CHECKED DATE 18/09/15

DRG. No. 2101-208.17 REV. -

SCALE: 1:20

Boundary Treatments

1.8m (high) Timber Gate