

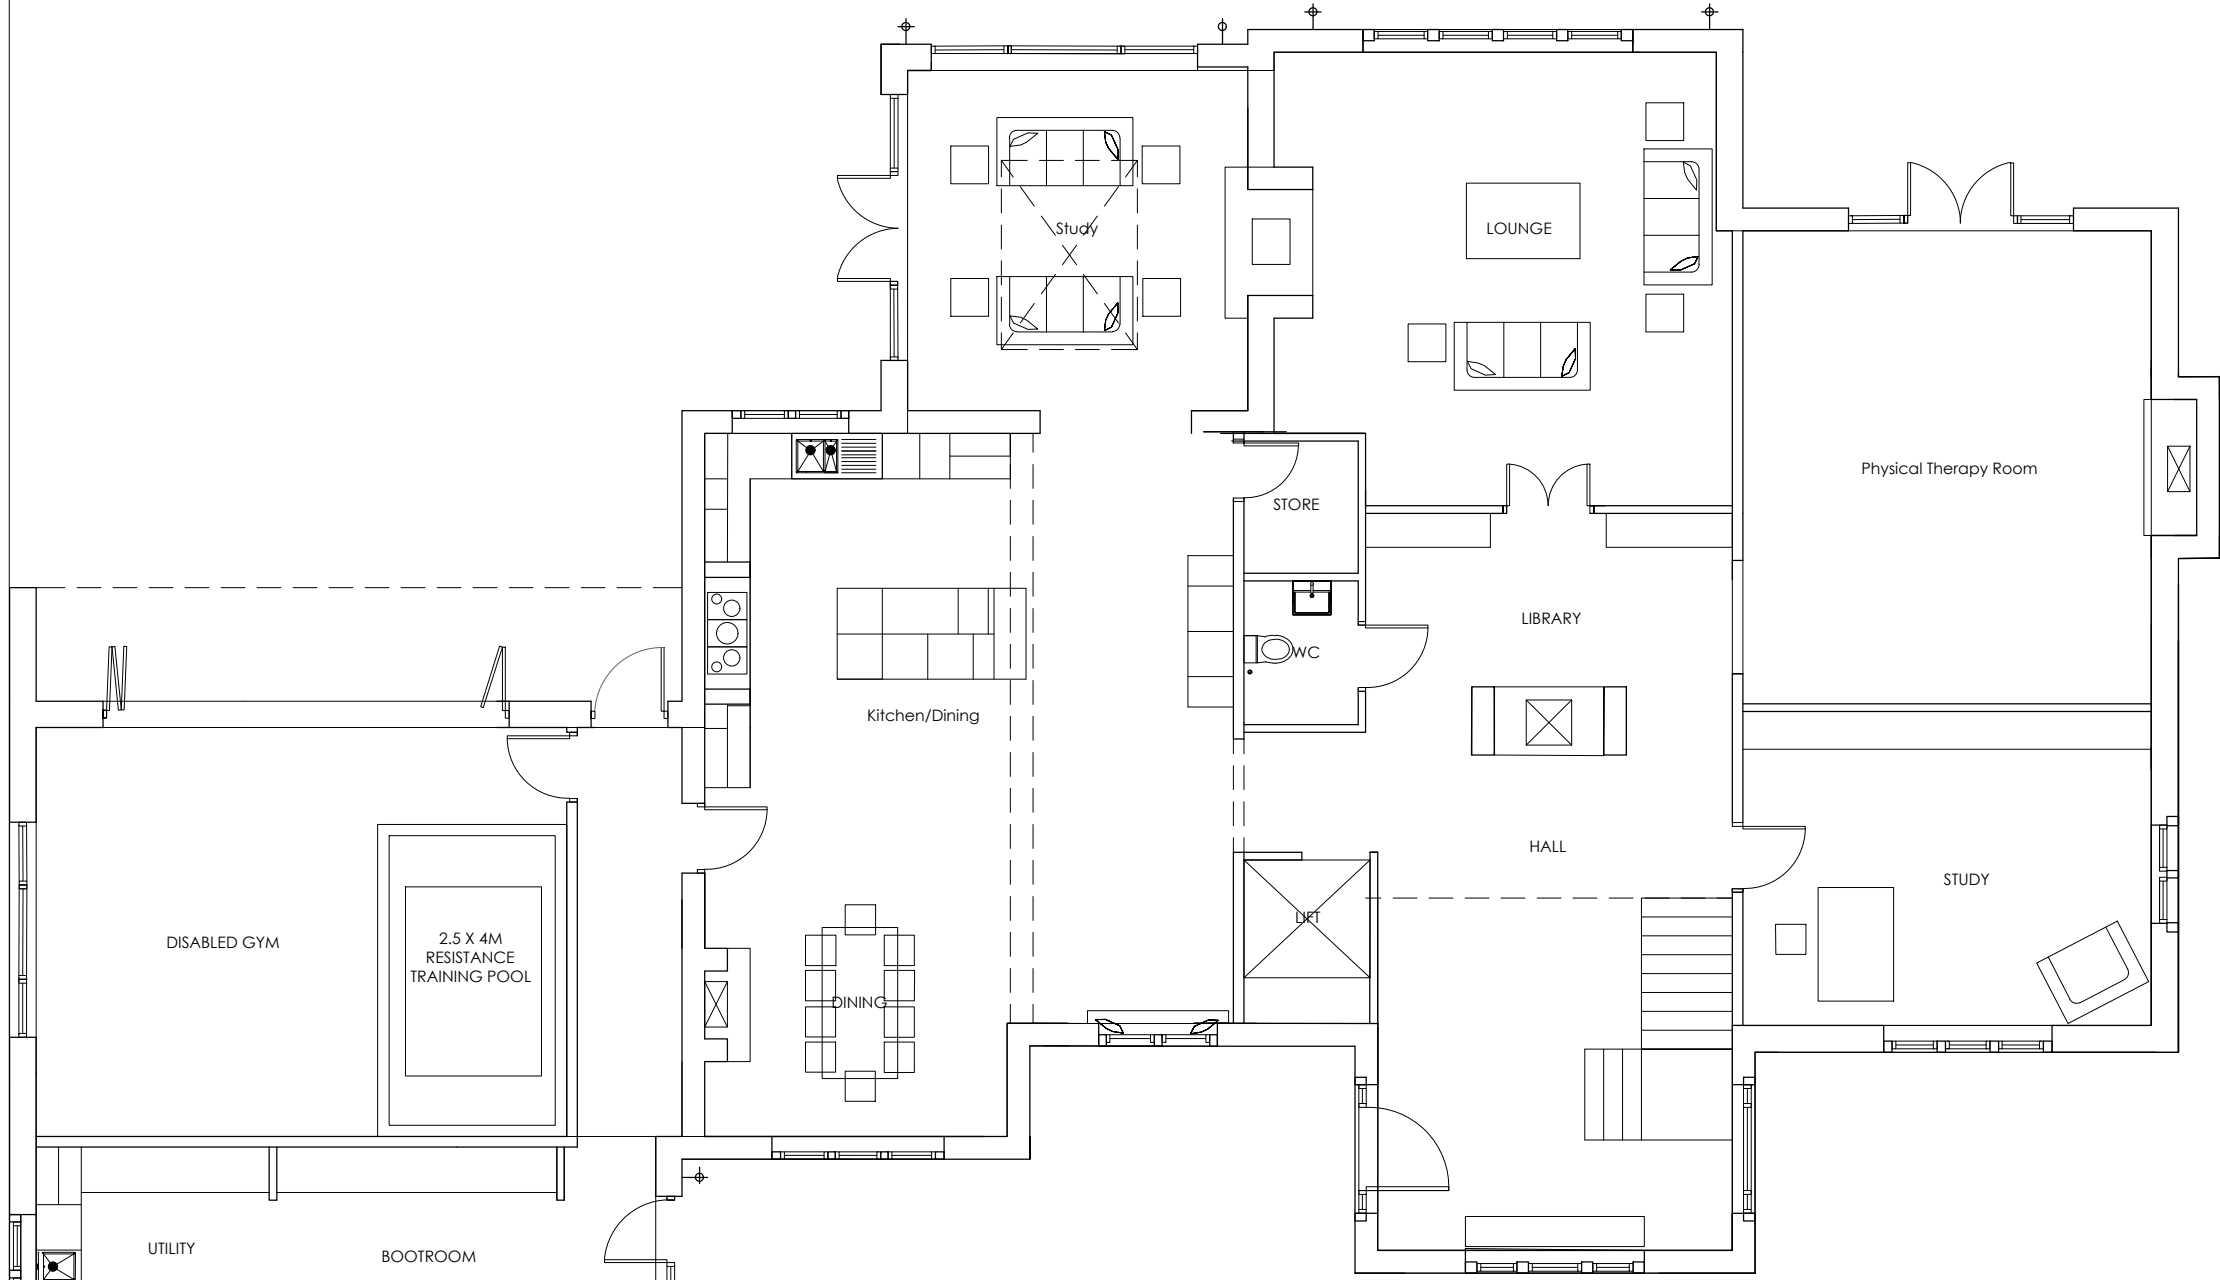


GROUND FLOOR PLAN

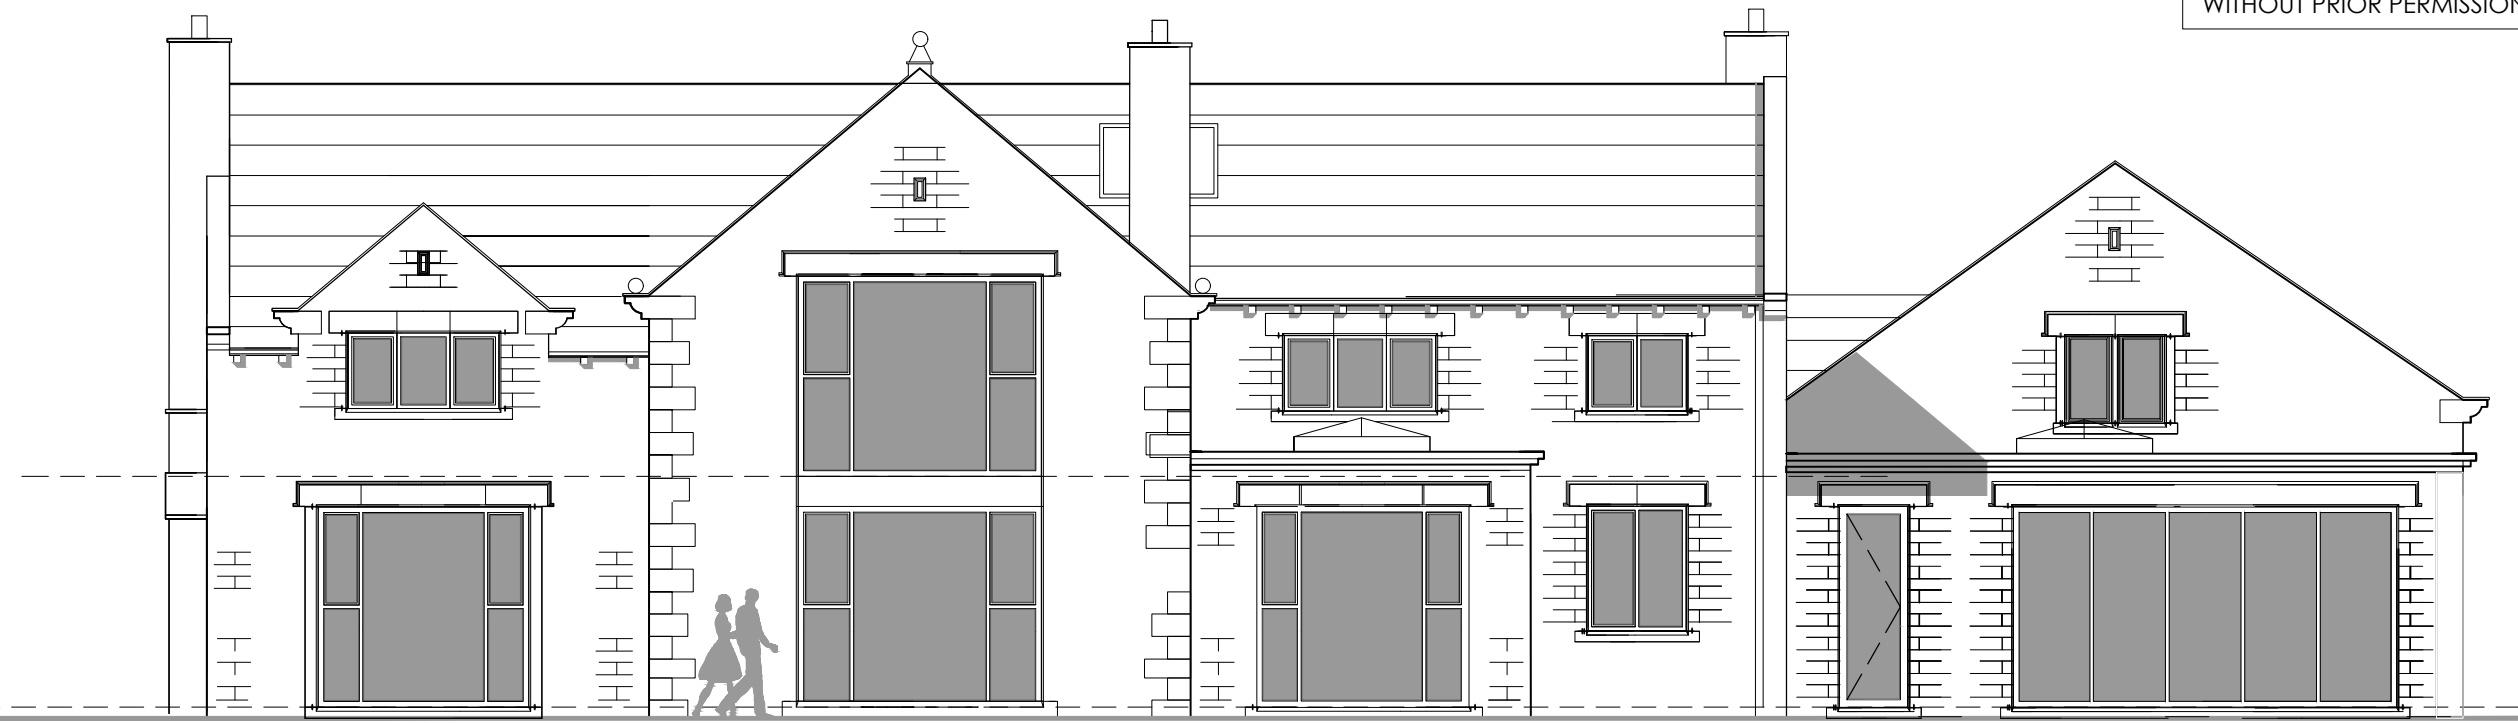

FIRST FLOOR PLAN

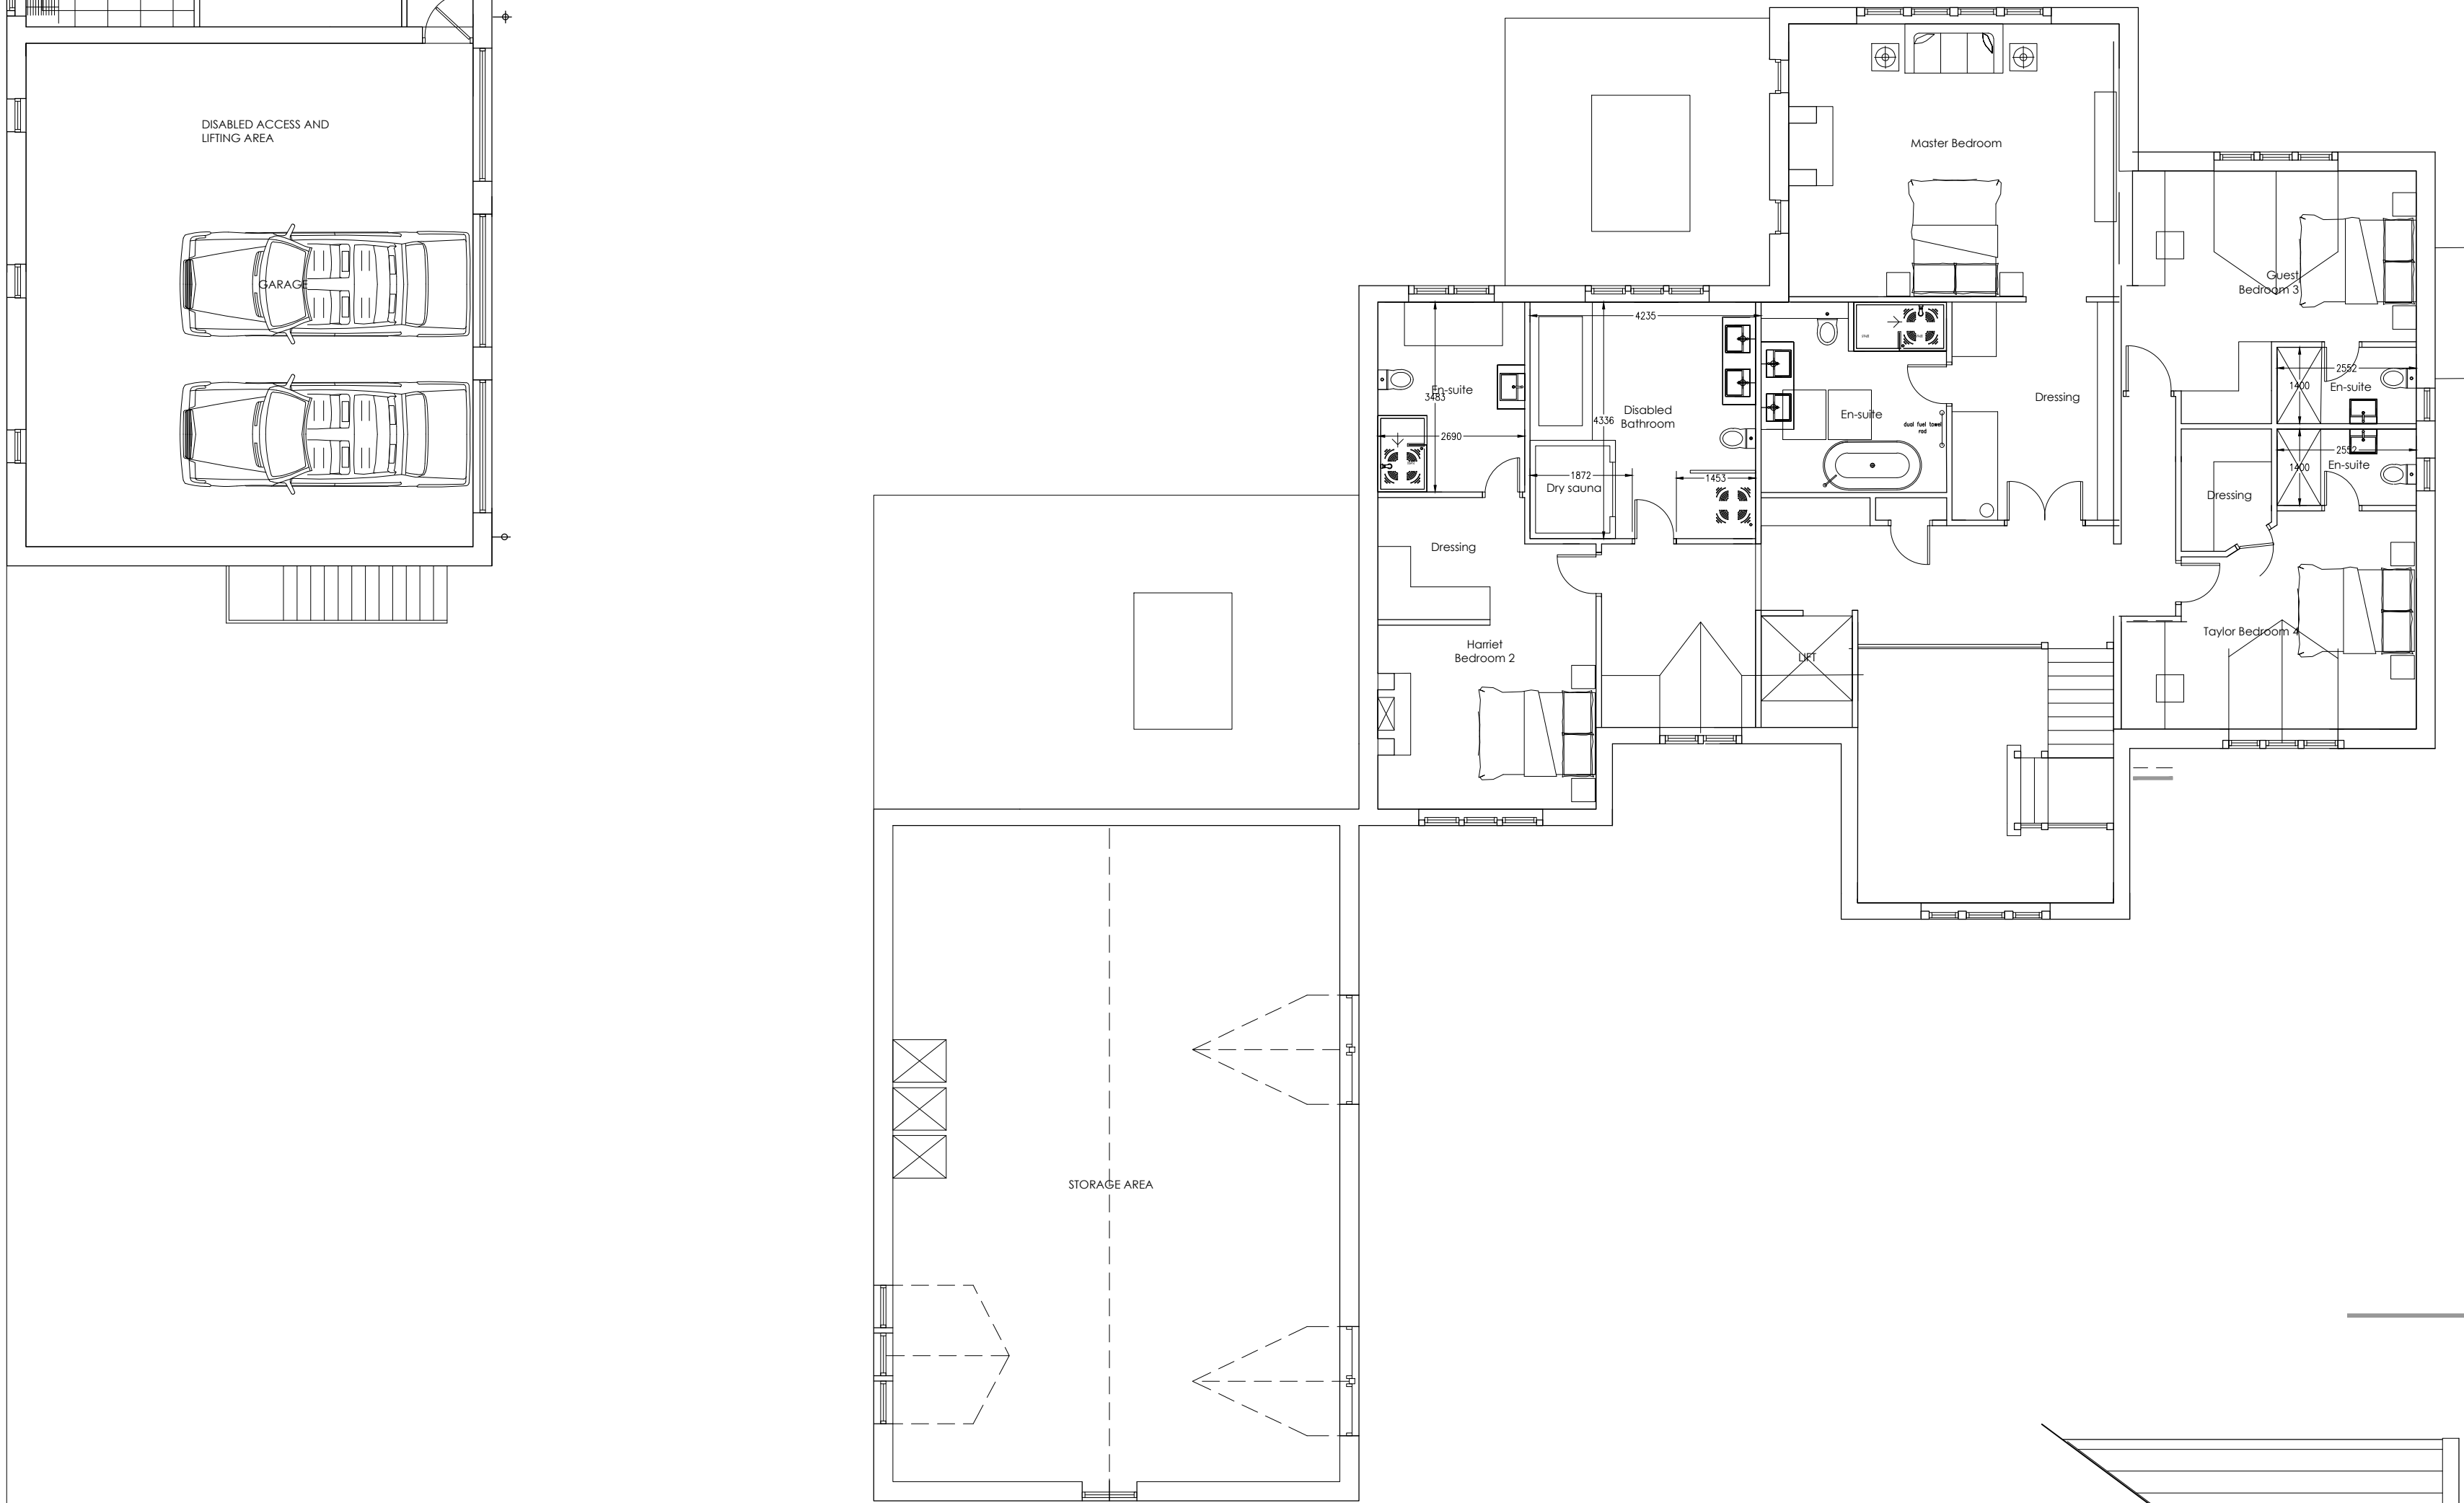


SOUTH EAST ELEVATION




NORTH WEST ELEVATION



SOUTH WEST ELEVATION

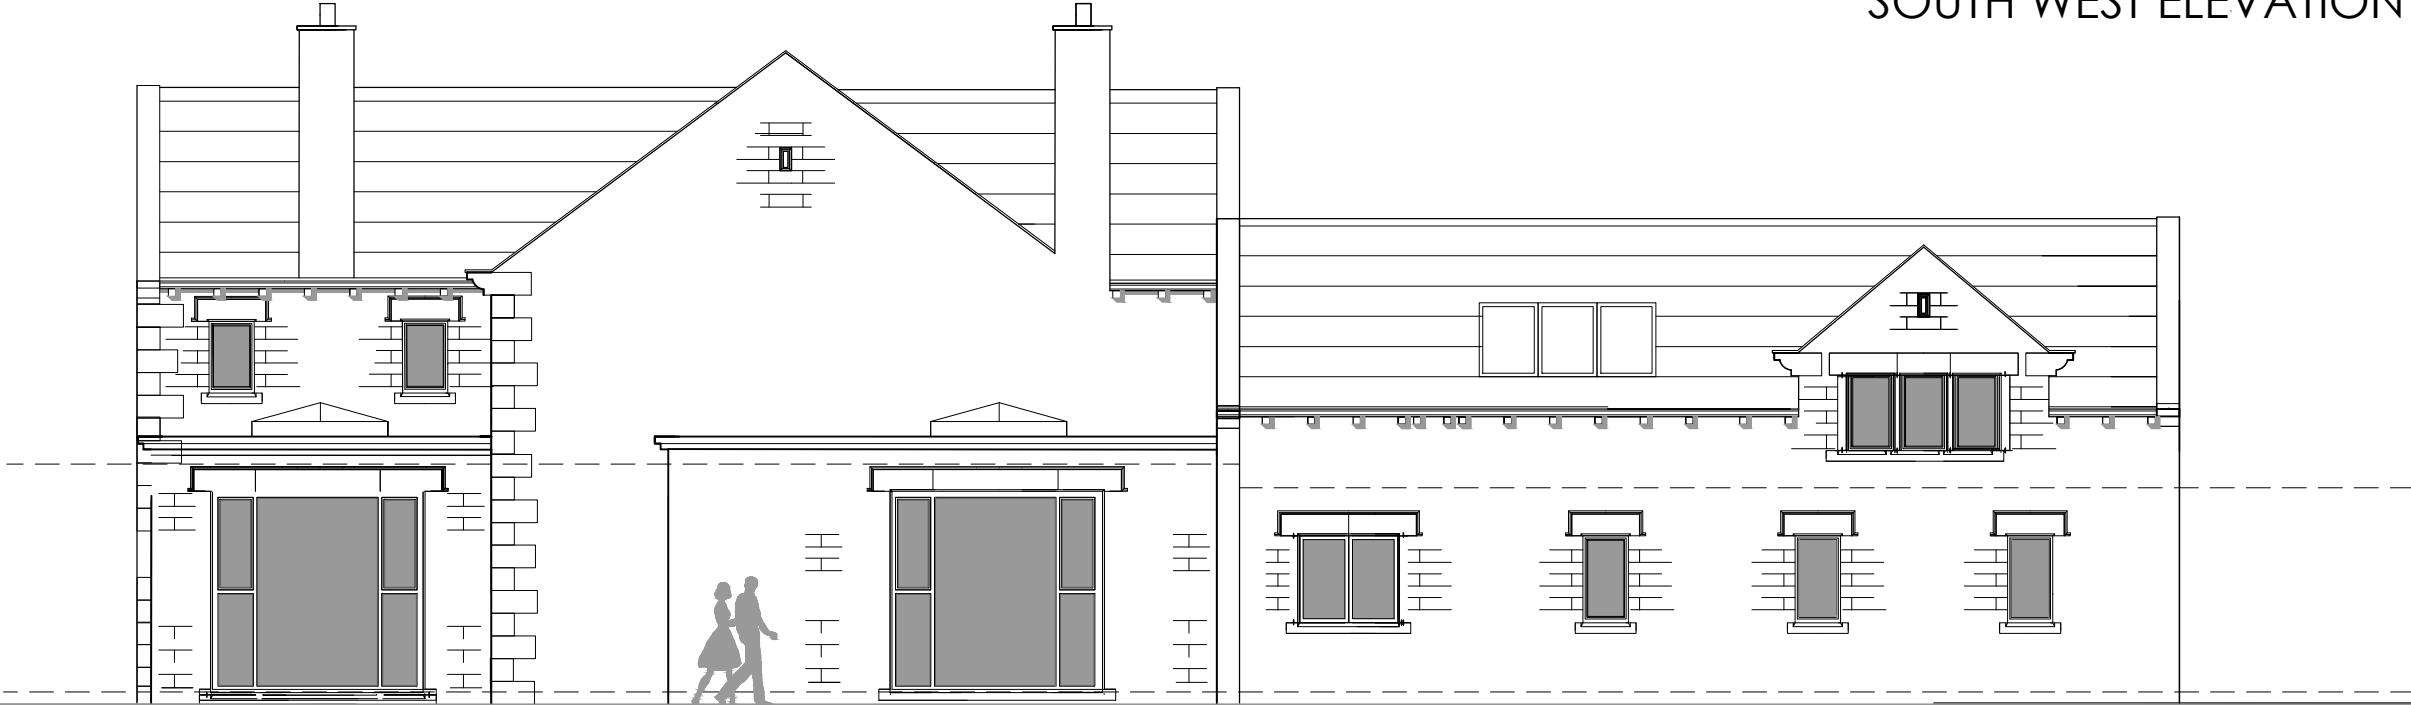

NORTH EAST ELEVATION

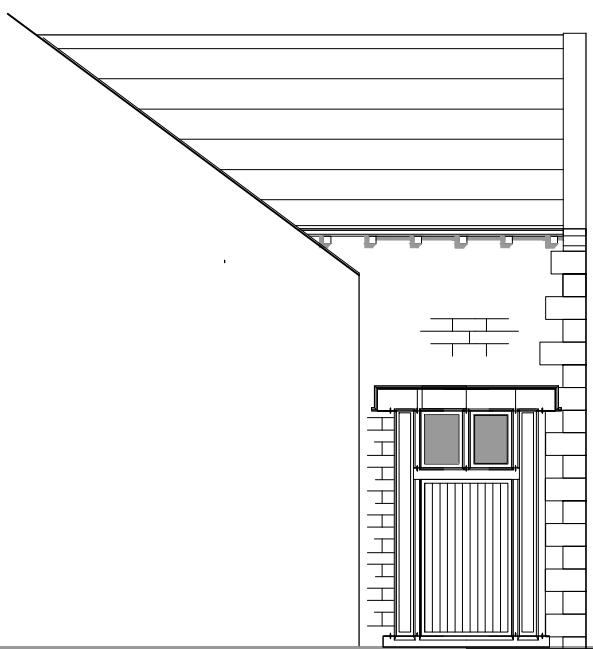

FRONT DOOR ELEVATION



GARAGE SOUTH WEST ELEVATION

NOTE: ALL DIMENSIONS SHOWN ARE PROVISIONAL DIMENSIONS ONLY & SHOULD NOT BE READ AS EXACT MEASUREMENTS. THESE MAY NEED TO BE ALTERED DUE TO SITE CONSTRAINTS/ INSPECTION. THE DRAWINGS AND DESIGN ARE THE COPYRIGHT OF YCP LTD & SHOULD NOT BE RE-PRODUCED WITHOUT PRIOR PERMISSION

DRAWING DESCRIPTION  
PLOT 1 PROPOSED FLOOR PLANS AND ELEVATIONS

JOB TITLE  
ROYD MOOR FARM, ROYD MOOR ROAD THURLSTONE

CLIENT  
KINGSMAN HOMES

DRAWN BY  
DATE March 2024  
CHECKED  
SCALE 1:100 @ A1  
DRAWING NO. 2036- 00-05  
REVISION C



L'Arche Developments (Overseas) Ltd  
The Studio  
The Old Rectory  
100 High Street  
Cheltenham GL50 1AA  
Company Reg 01410414 (UK) Tel: 01242 355100  
Email: info@larche.co.uk & info@larche.co.uk