



Notes


This Drawing is an instrument of service and shall remain the property of Align Property Services Ltd copyright ©. It may not be reproduced or copied in any form. It shall not be used for the construction, enlargement or alteration of a building or area other than the said project without the authorisation of the issuing office.
Contractors shall verify and be responsible for all dimensions and conditions and shall report any discrepancies to the issuing office before proceeding with any work. Drawings shall not be scaled.

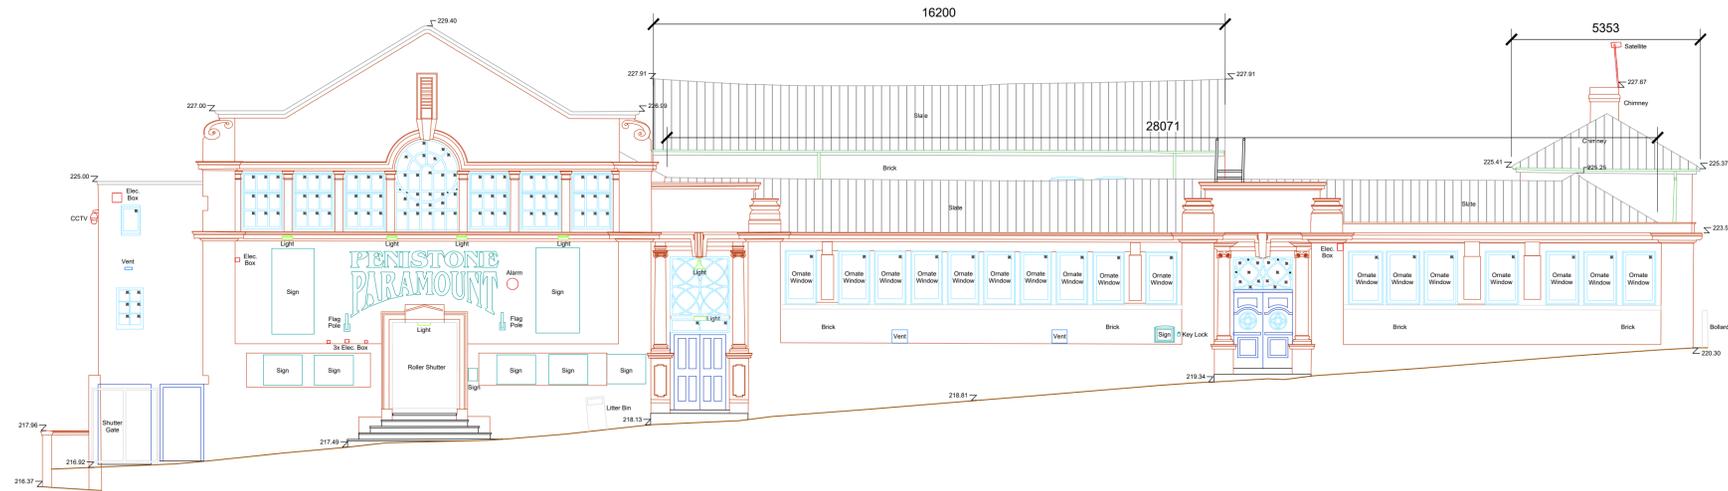

Proposed Front Elevation A
Scale 1:100

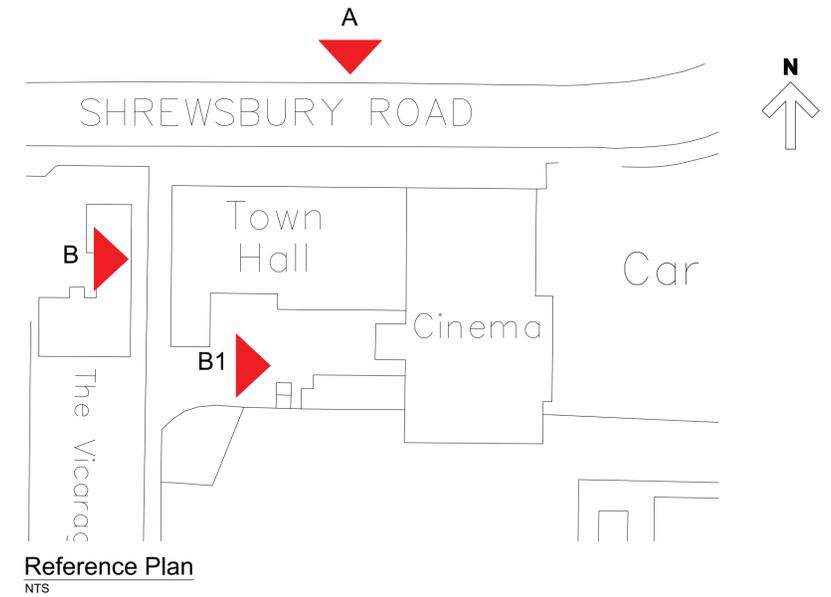

Reference Plan
NTS

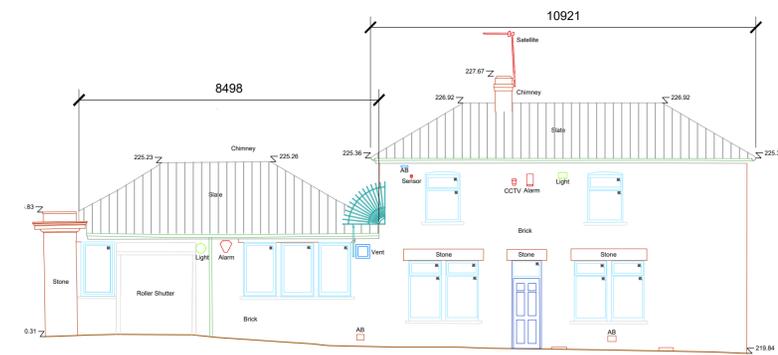


Proposed Side Elevation B
Scale 1:100



Proposed Side Elevation B1
Scale 1:100

Key

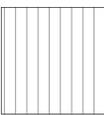-  New 'Greys Roofing Products' reproduction welsh roof slates (Grey / Blue).
-  New simulated lead drainage channels in the Paramont pitched roof.

General Note

All rainwater goods to be removed and replaced with new UPVC ogee gutters and square downpipes including for new hoppers in existing locations.
All flat roofs are to be removed and replaced.



P1	Planning	NRL	B.J.L.	S.A.S.
Ver.	Details	Author & Date	Checked & Date	Approved & Date
 White Rose House (2nd Floor), Northallerton Business Park, Thurston Road, Northallerton, DL6 2NA Tel: 01609 797373 Client: Barnsley Metropolitan Borough Council Project name: Penistone Paramount & Town Hall Full Re-roofing Works Drawing Title: Proposed Elevations (Sheet 1 of 2) Purpose: Planning Scale: 1:100 Original Size: A1 Drawing Number: BC2202 37-APP-XX-DR-B-000220				
Scale	Drawn	Checked	Approved	
1:100	NRL	B.J.L.	NRL	
Date	Date	Date	Date	
19.03.24	19.03.24	19.03.24	19.03.24	
Version				P1