





Front Elevation
Scale 1:50 @ A1

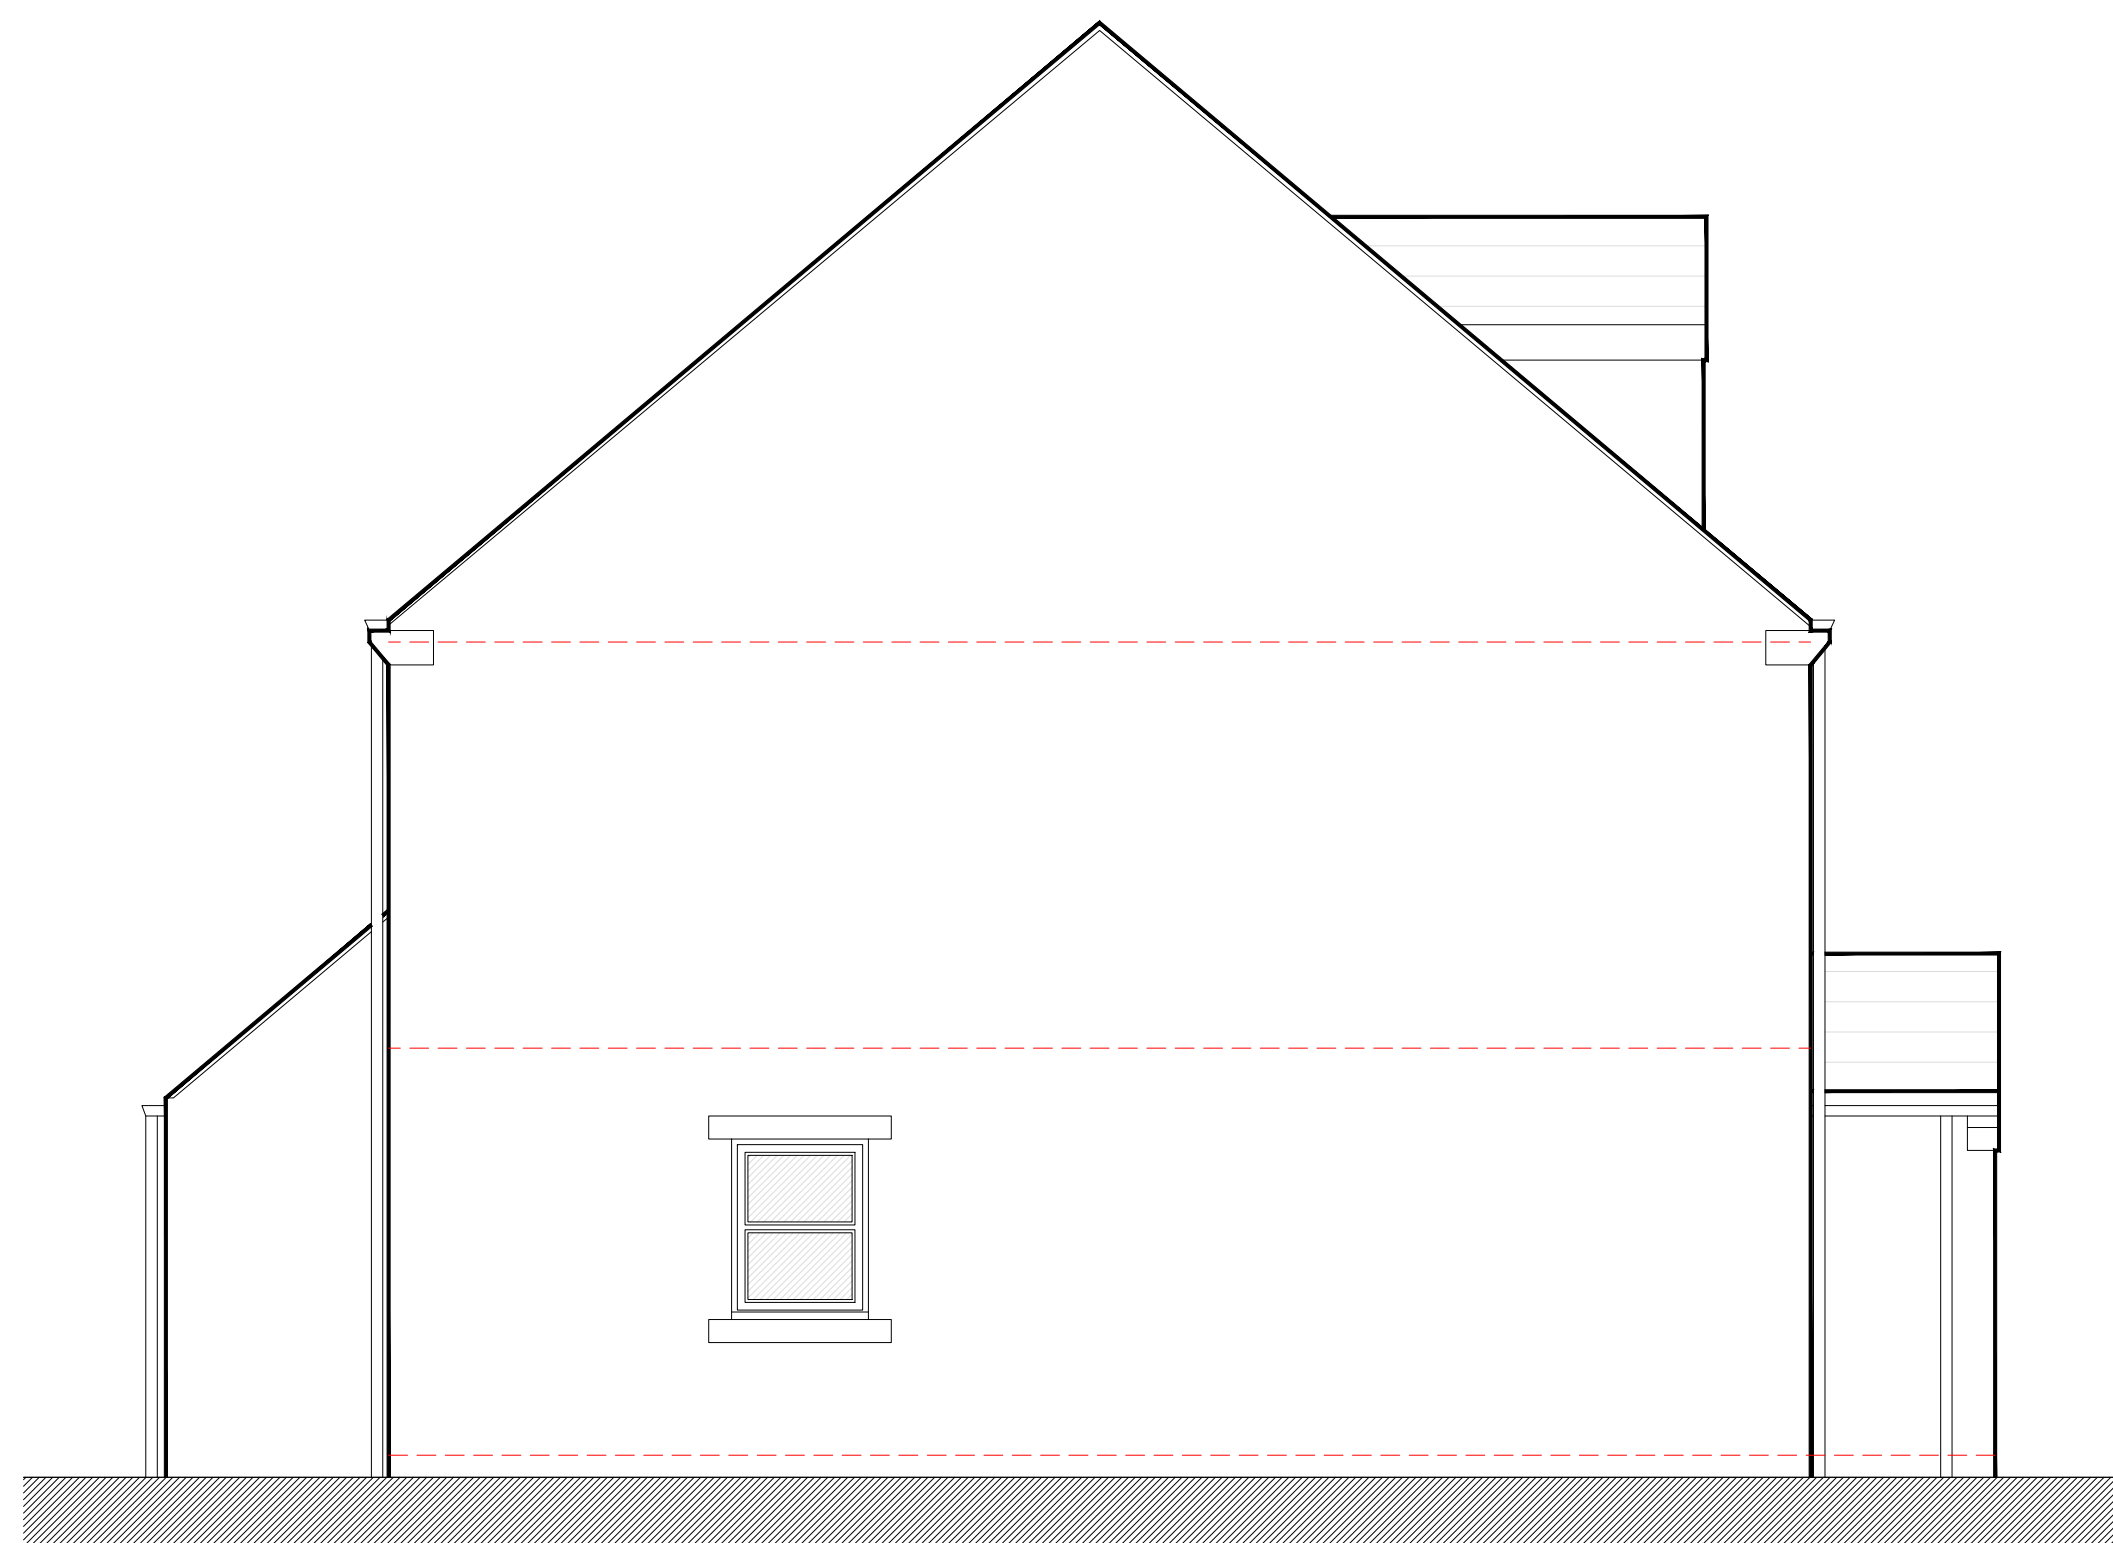



Side Elevation
Scale 1:50 @ A1

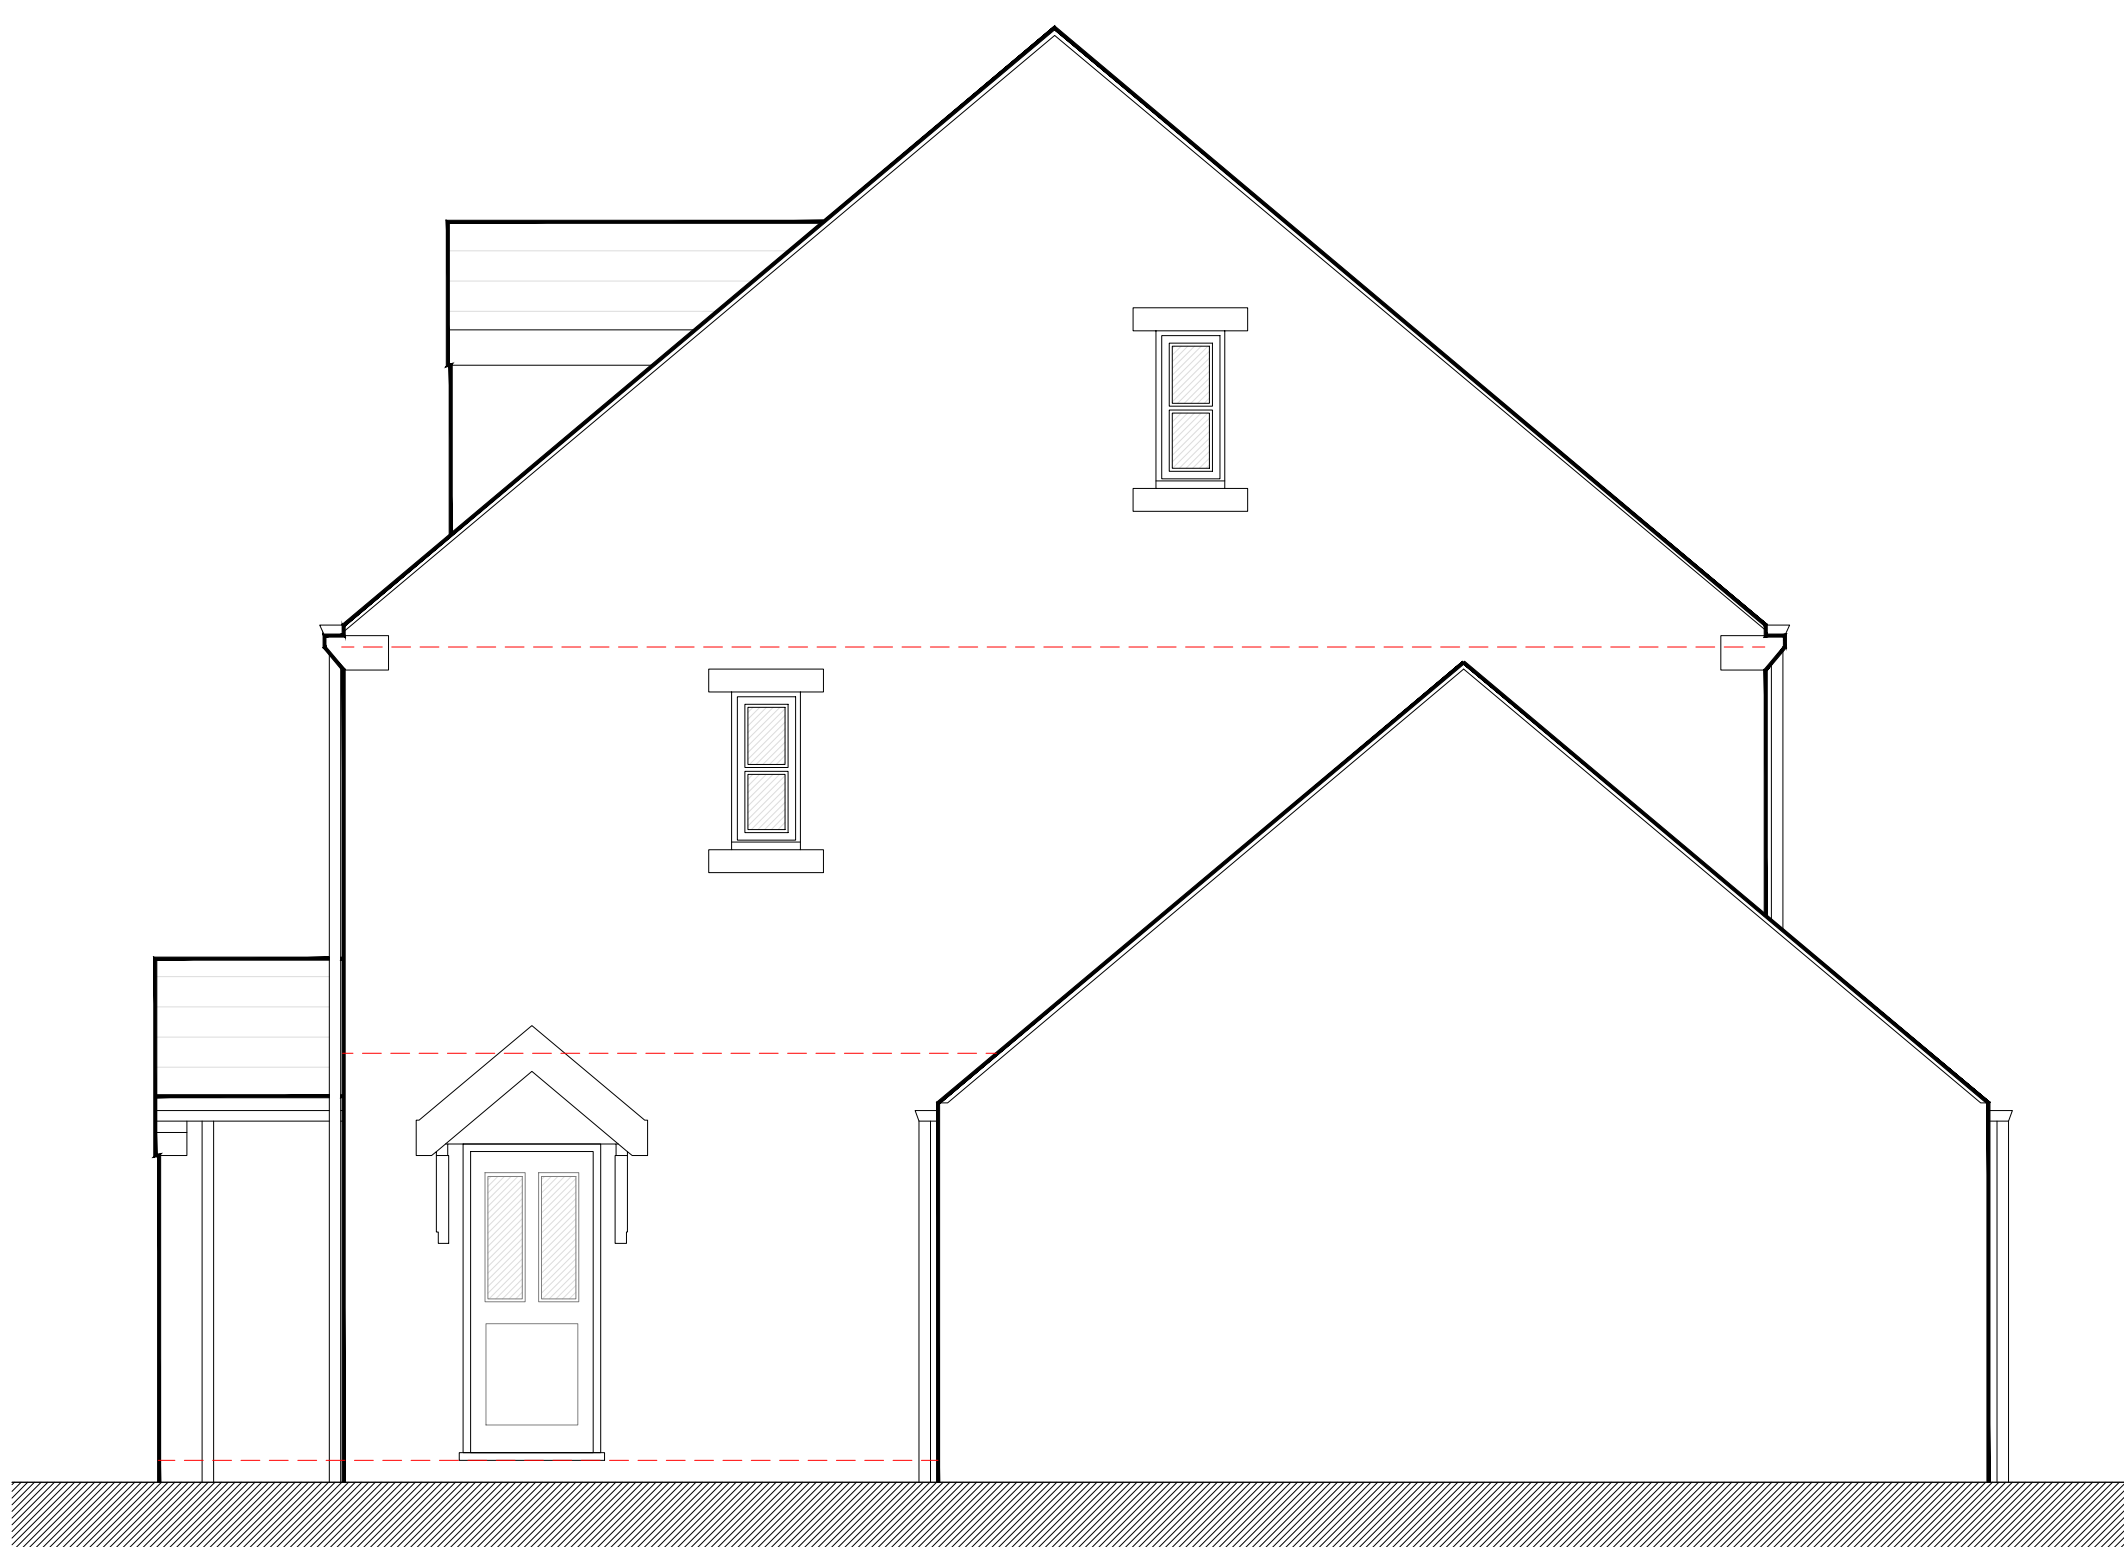

Side Elevation
Scale 1:50 @ A1



Rear Elevation
Scale 1:50 @ A1

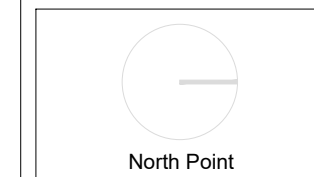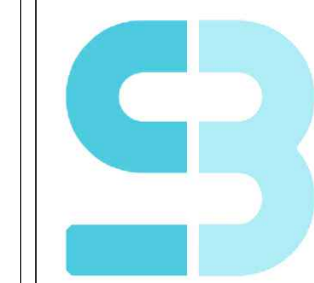

Rev:	Description:	Revised by:	Issue date:
------	--------------	-------------	-------------

Drawing Notes:

Contractor must verify all dimensions on site before

considering any work or shop drawings. If this drawing exceeds the quantities taken in any way the Architects are to be informed before the work is initiated. Only figured dimensions be taken from this drawing. Do not scale off this drawing.

Drawing No.	Revised
-------------	---------

CT_002	A
Order	100004

Issue Date:	JUN 26
-------------	--------

Drawn By:	SB
Checked By:	NB

Project Name.
0 Cherry Tree GroveDrawing Title.

Existing Elevations	
1	2.00
2	2.00
2 Casson Avenue,
East Ardsle

Tel+44 (0)7800 571 54

20200306