




South West Elevation

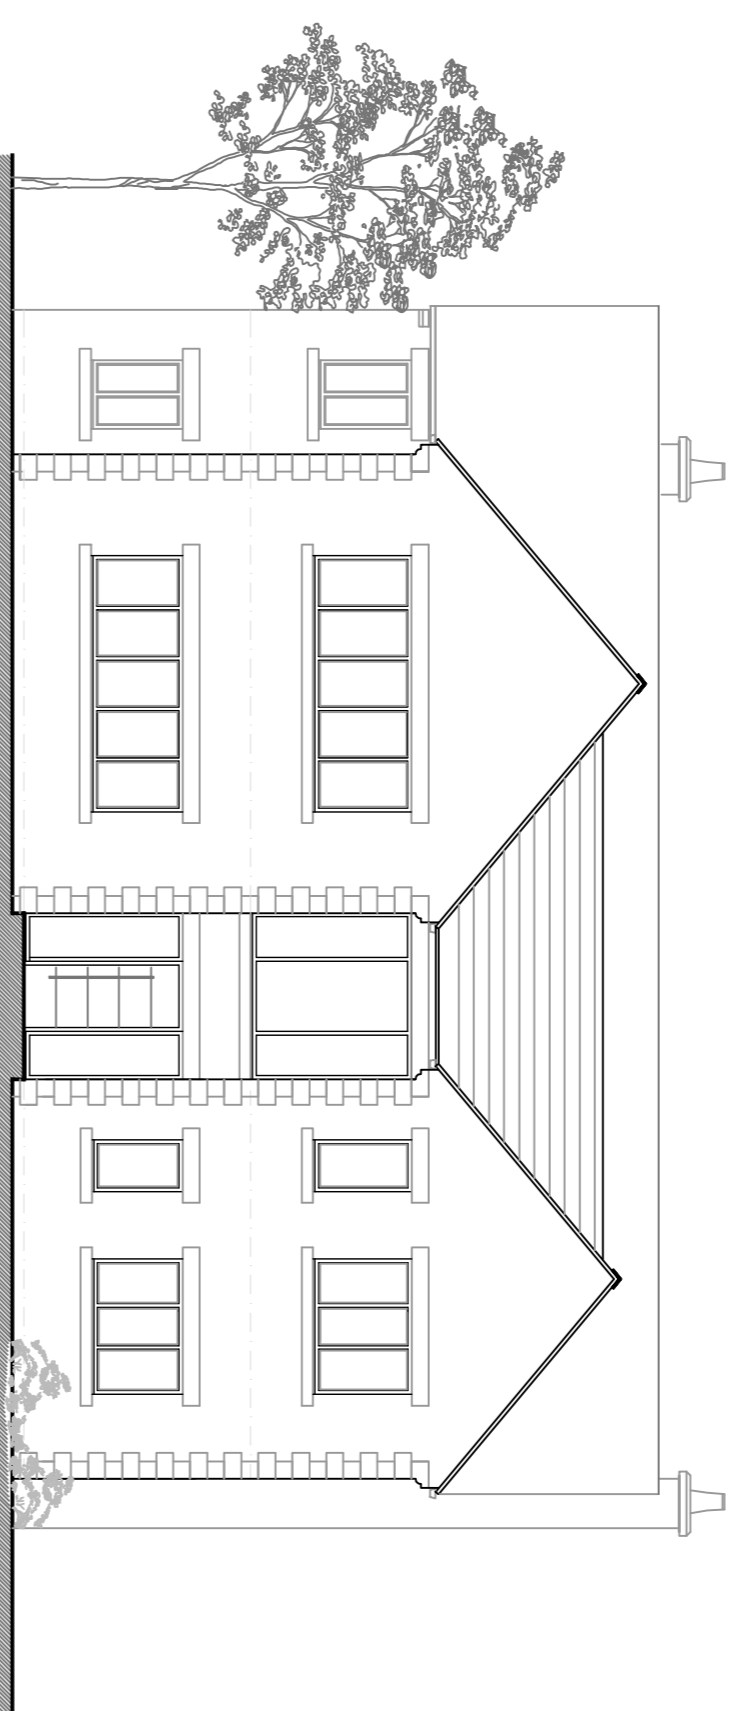


North East Elevation

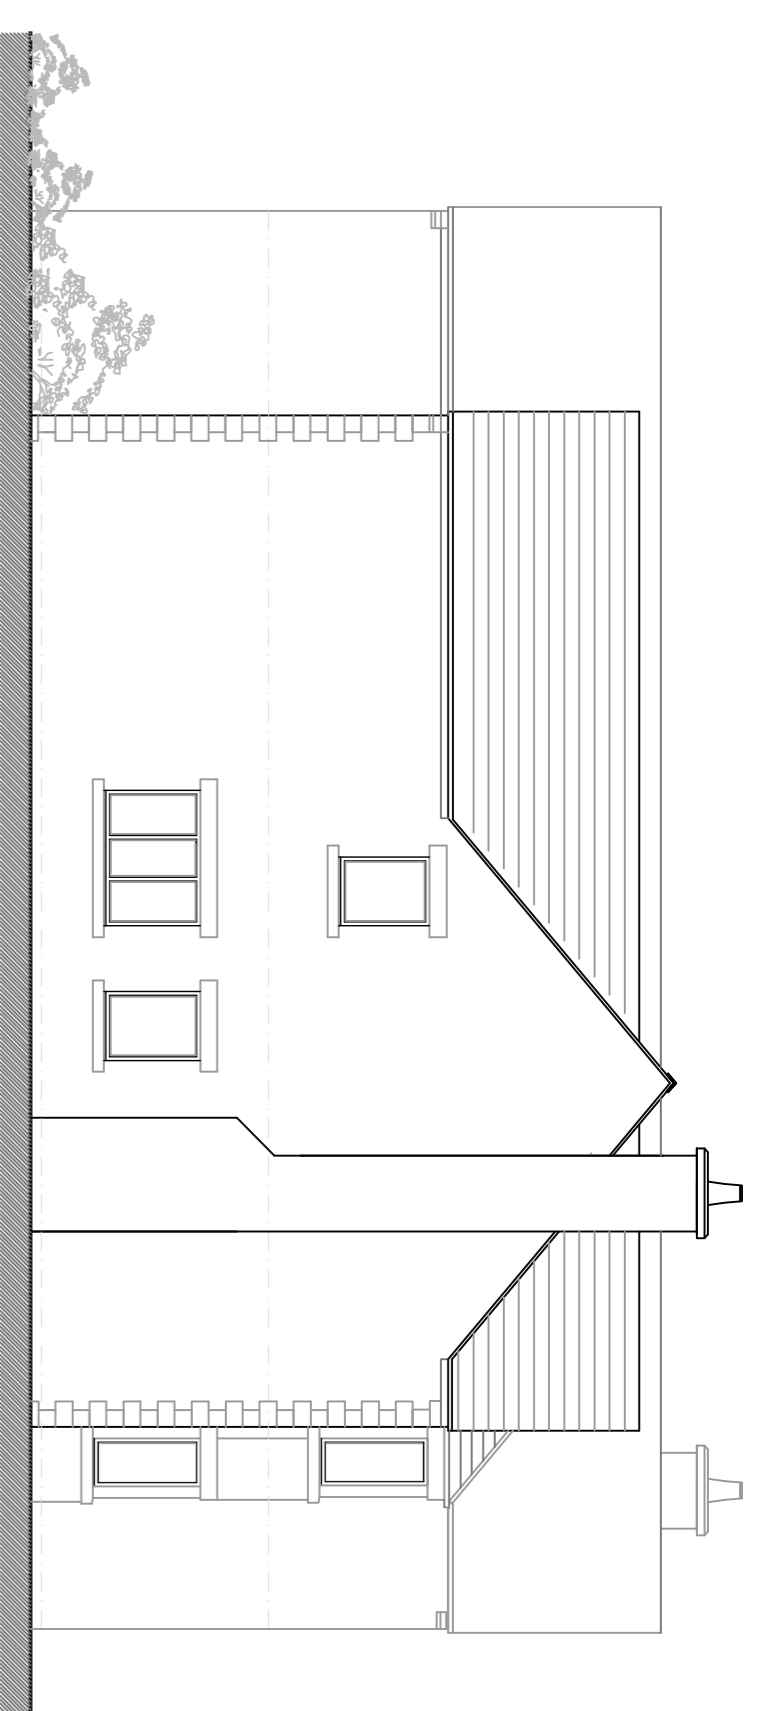


North West Elevation

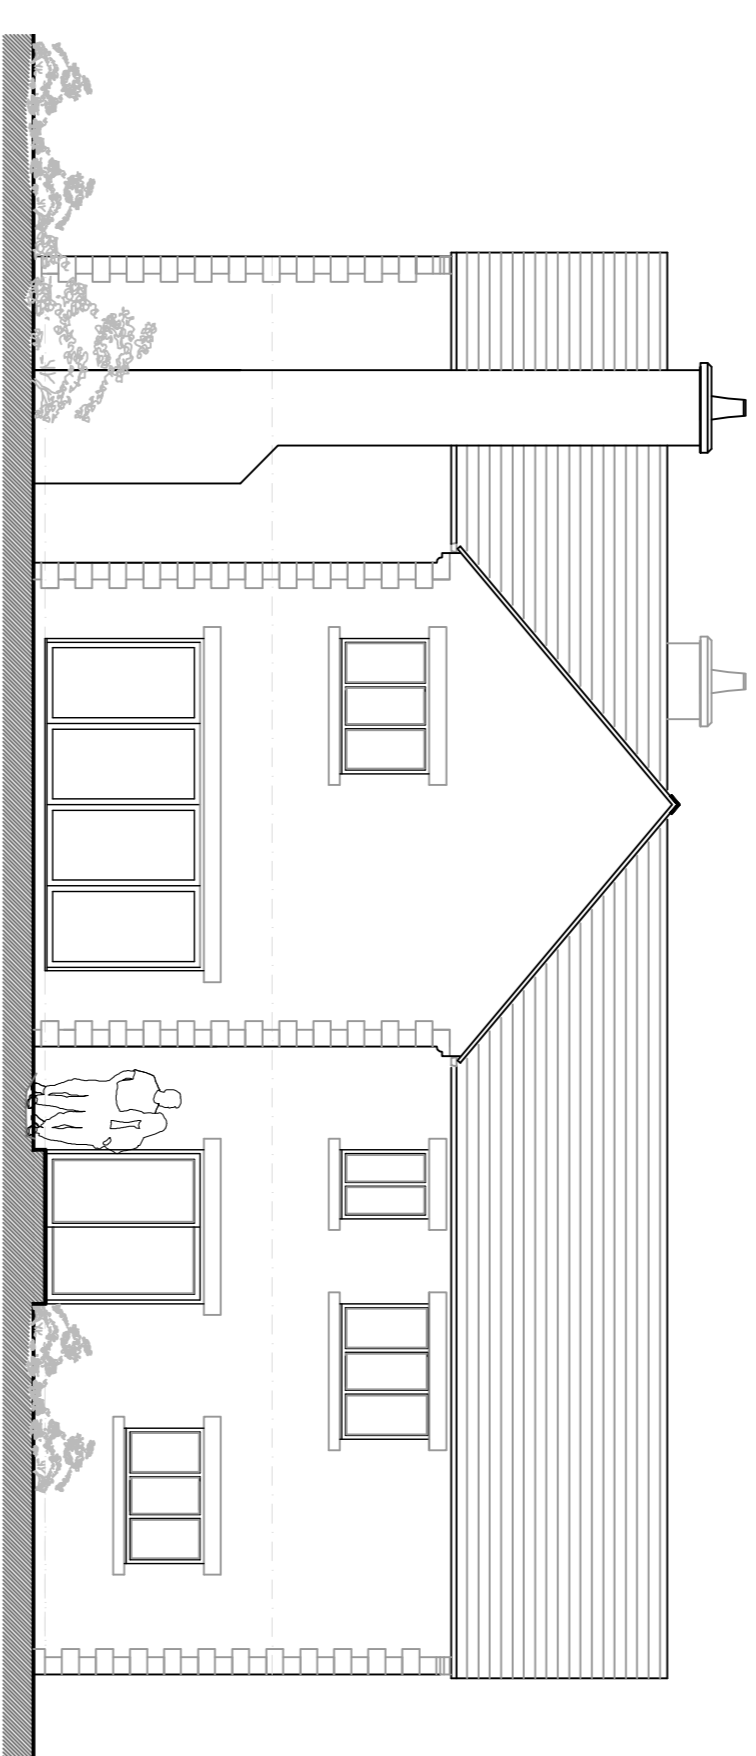

South East Elevation

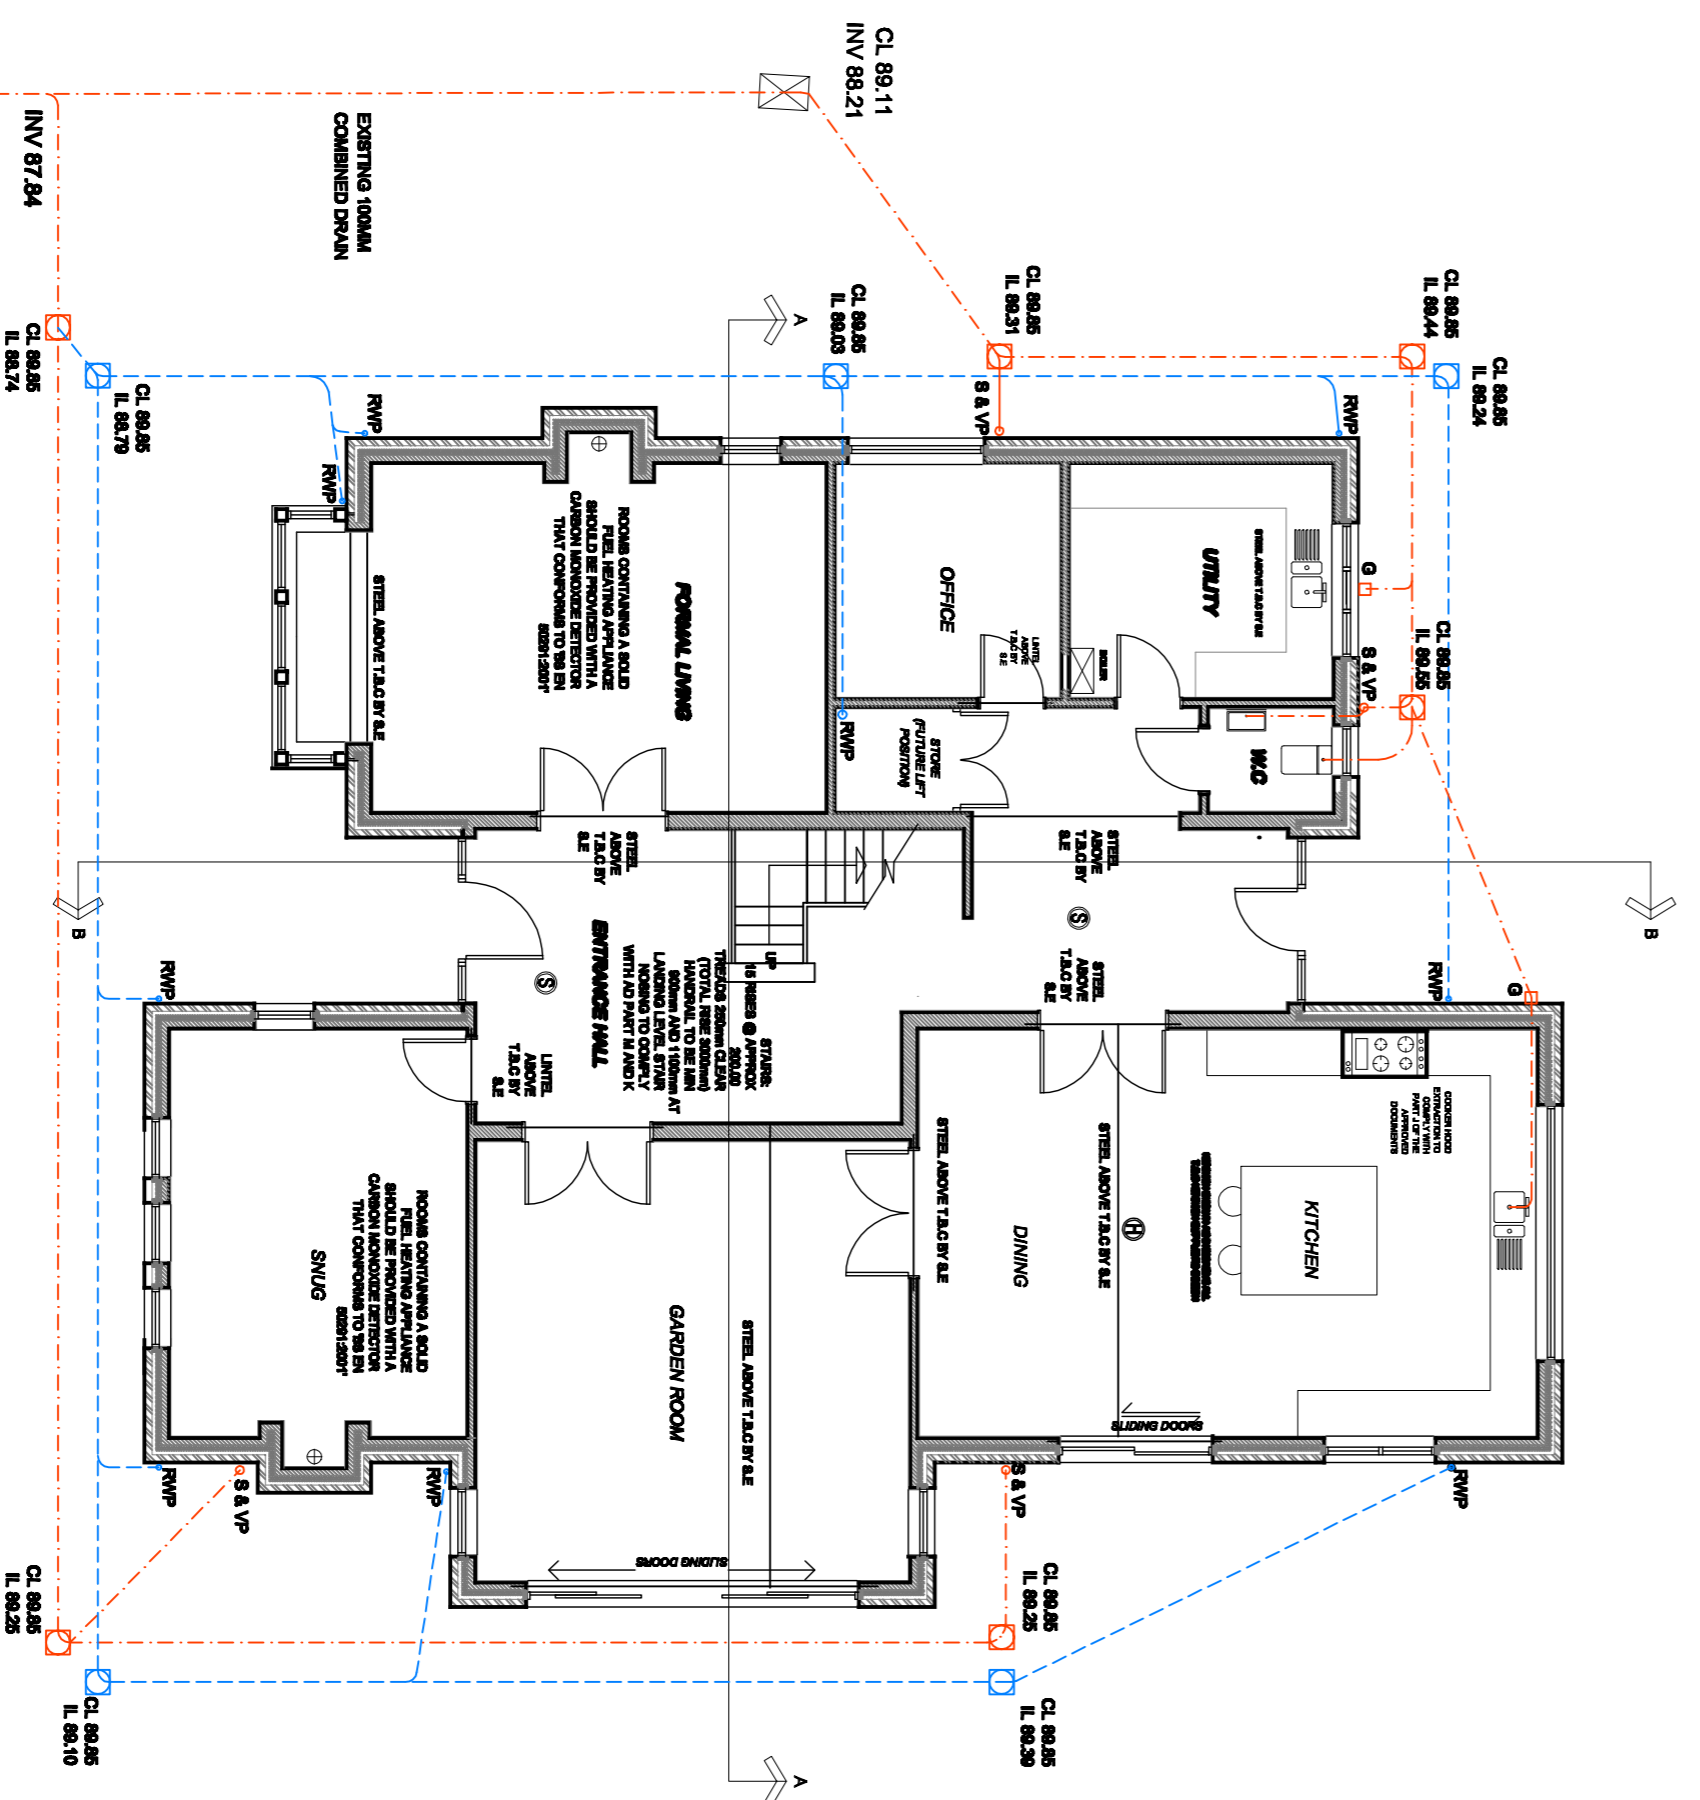

Ground Floor Plan

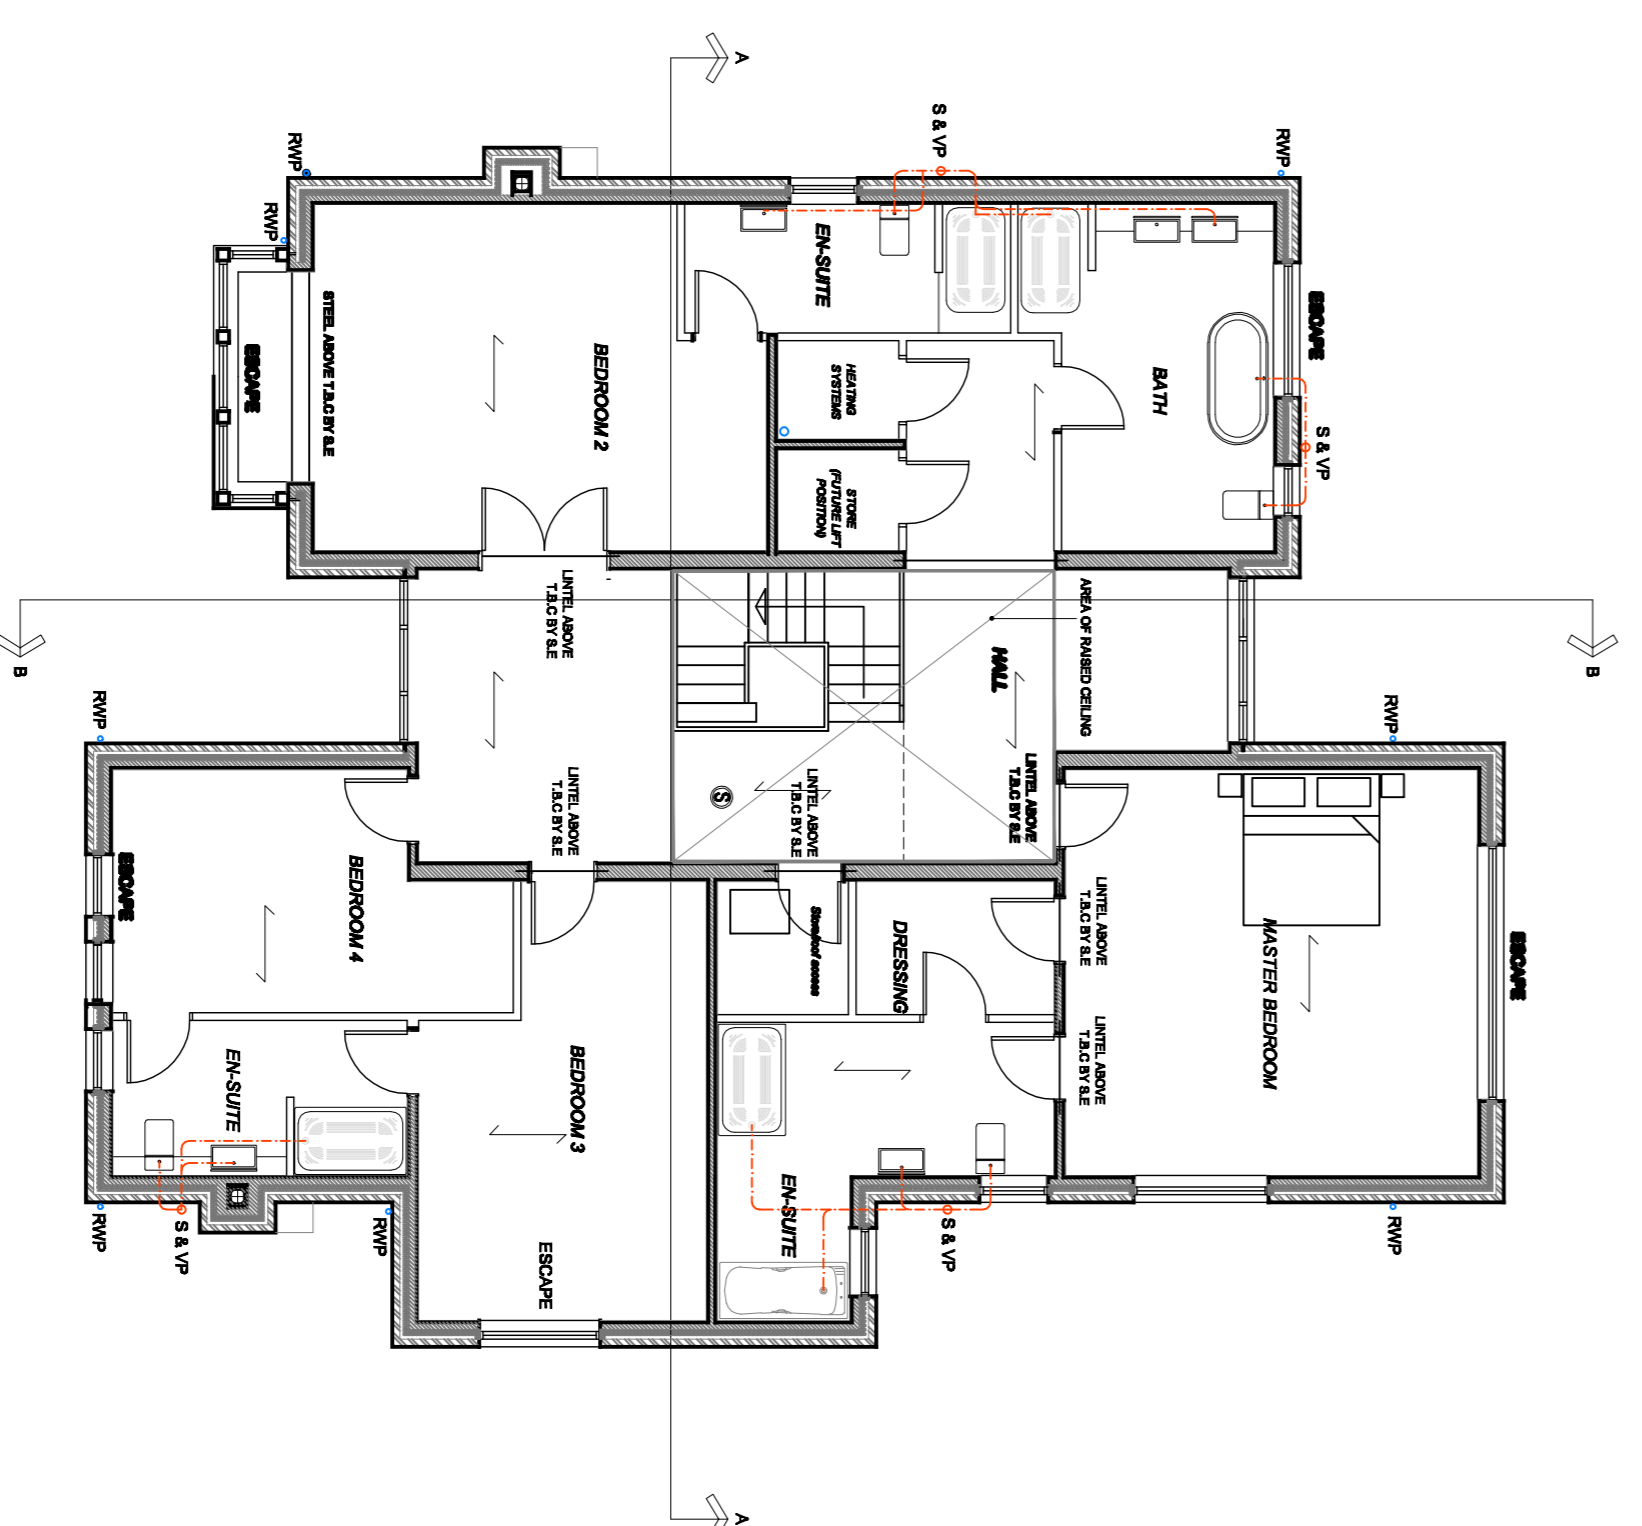

First Floor Plan

REVISIONS			
REF.	DESCRIPTION	BY	CHK DATE
A	NOTIFIED	PAL	22.02.20



KEPTCASTLE LIMITED

CLIENT
KEPTCASTLE LIMITED
PROJECT
1, TIVY DALE CLOSE
CAWTHORNE

DRG. TITLE
PROPOSED PLANS & ELEVATIONS

SCALES	DATE	DRAWN	CHKD
1:100	18.02.20	RAL	
DRG. No. 2648 - 14		REV	A