
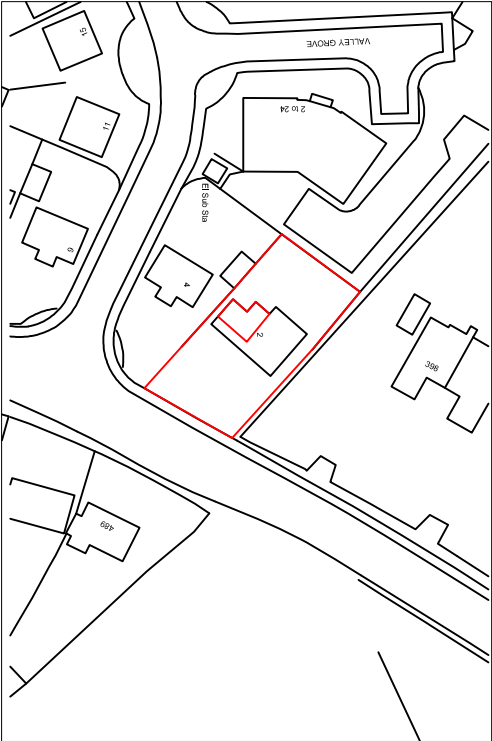



Drawing No.	Rev No.
MPH001 -001	

DO NOT SCALE: Contractor to check all dimensions and report any omissions or errors

NOTES

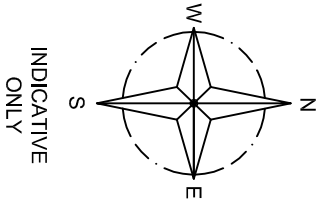

LOCATION PLAN
SCALE 1:1250 AT A3

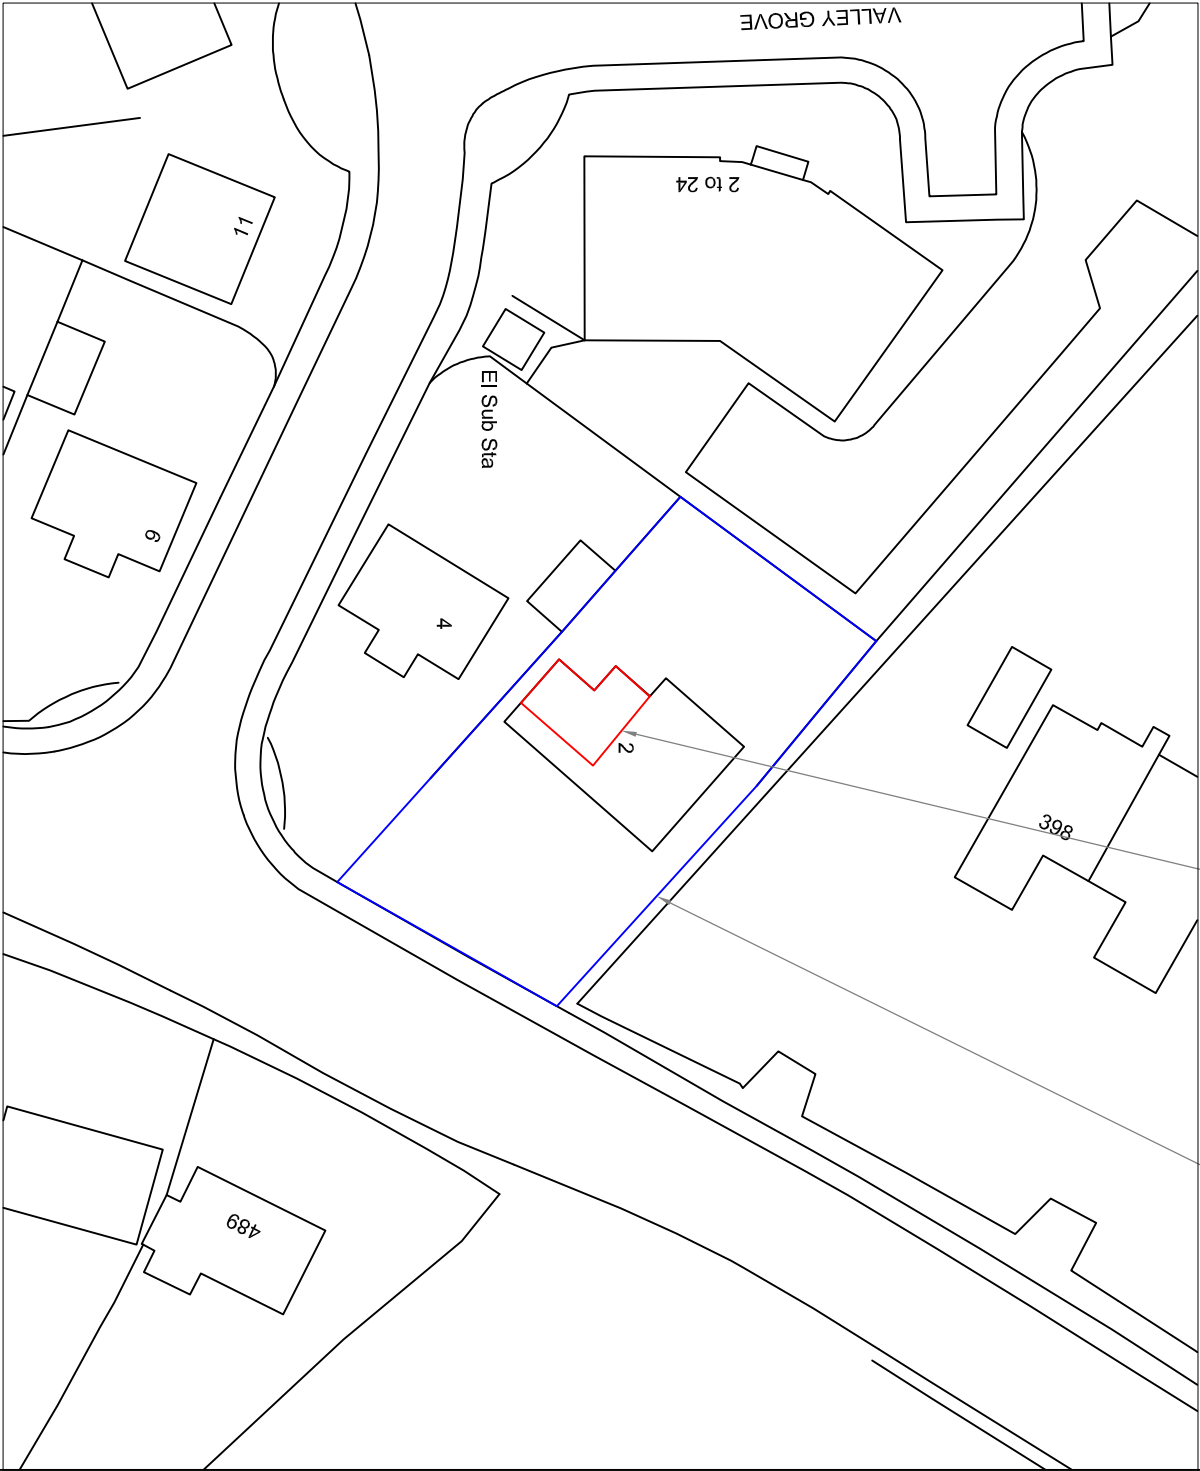

SITE PLAN
SCALE 1:500 AT A3

Rev	Description	By	CHK	App	Date
-----	-------------	----	-----	-----	------

JRB DESIGNS LTD
1 Saville Road
Cuddworth
Barnsley
S72 8LT
Tel: 01226 383542
Fax: 01226 380078
Mob: 07970 541132
Email: join@jrbdesigns.co.uk

This drawing is copyright. © Jrbdesigns Ltd.

Client
MR P HEPPLESTON

Drawing Title

SITE PLANS

Address

**2 PARKLAND VIEW
LUNDWOOD
BARNSELEY**

Project Title:

**PROPOSED FIRST FLOOR
SIDE EXTENSION**

Purpose of Issue:

PLANNING

Drawing Status

FIRST ISSUE

Scale at A3	Drawn By	Date
AS SHOWN	JRB	29/08/2012
Checked By	PH	29/08/2012
Project No.	MPH001	001
Revision	-	-

APPROVAL ☒ INFORMATION ☐ TENDER ☐ CONTRACT ☐ CONSTRUCTION ☐