




# EXISTING PLOT - POST PD WORKS PLANNING DRAWINGS

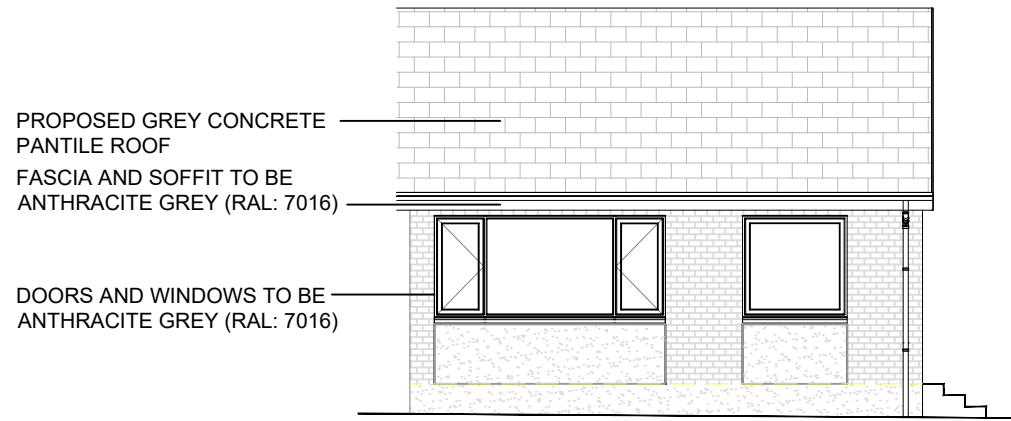


FRONT ELEVATION

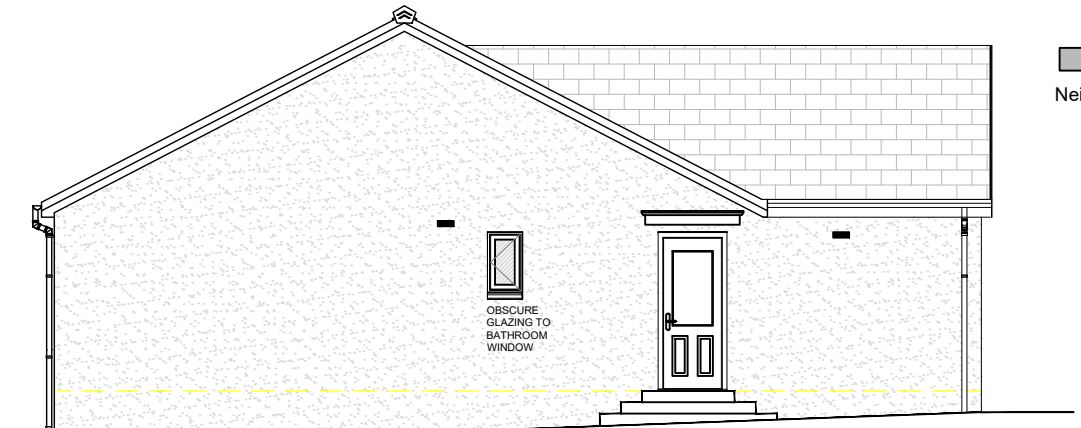

SIDE ELEVATION

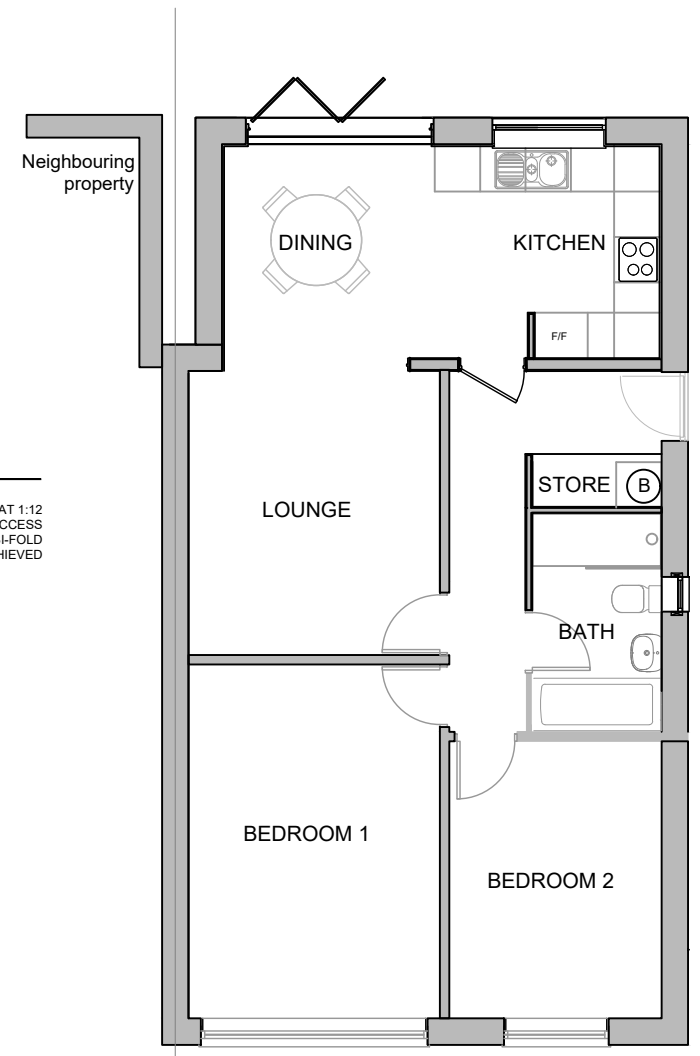

FLOOR PLAN

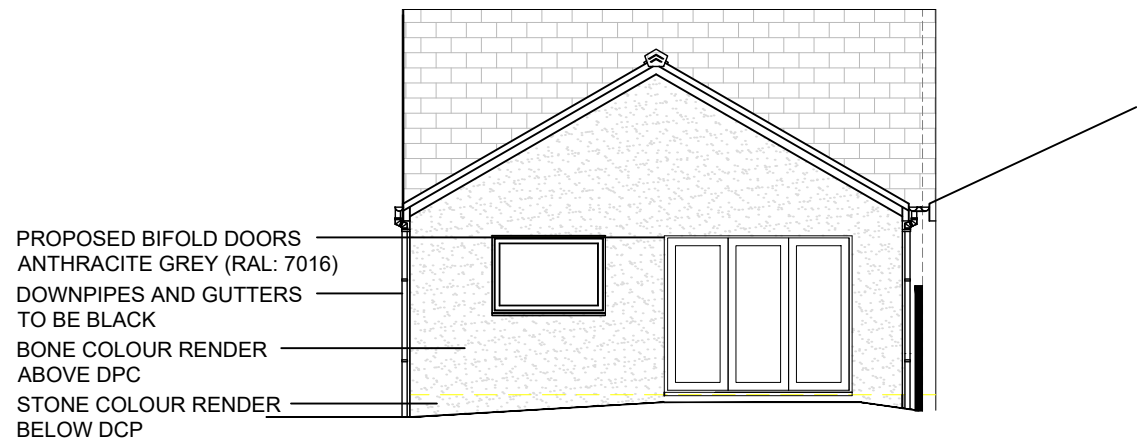

REAR ELEVATION

REV	DESCRIPTION	DATE
-----	-------------	------

DEVELOPMENT  
 LAND ADJACENT TO 66 LONGLEY STREET,  
 BARUGH GREEN

DRAWING TITLE  
 66 LONGLEY STREET - BUILDING PLANS  
 POST PERMITTED DEVELOPMENT WORKS

DATE 18.06.26 SCALE 1:100@A3 DRAWN WS

DRAWING REF	REV
LS-NB-BPPD-01	-