



PROPOSED GROUND FLOOR PLAN  
1 : 100

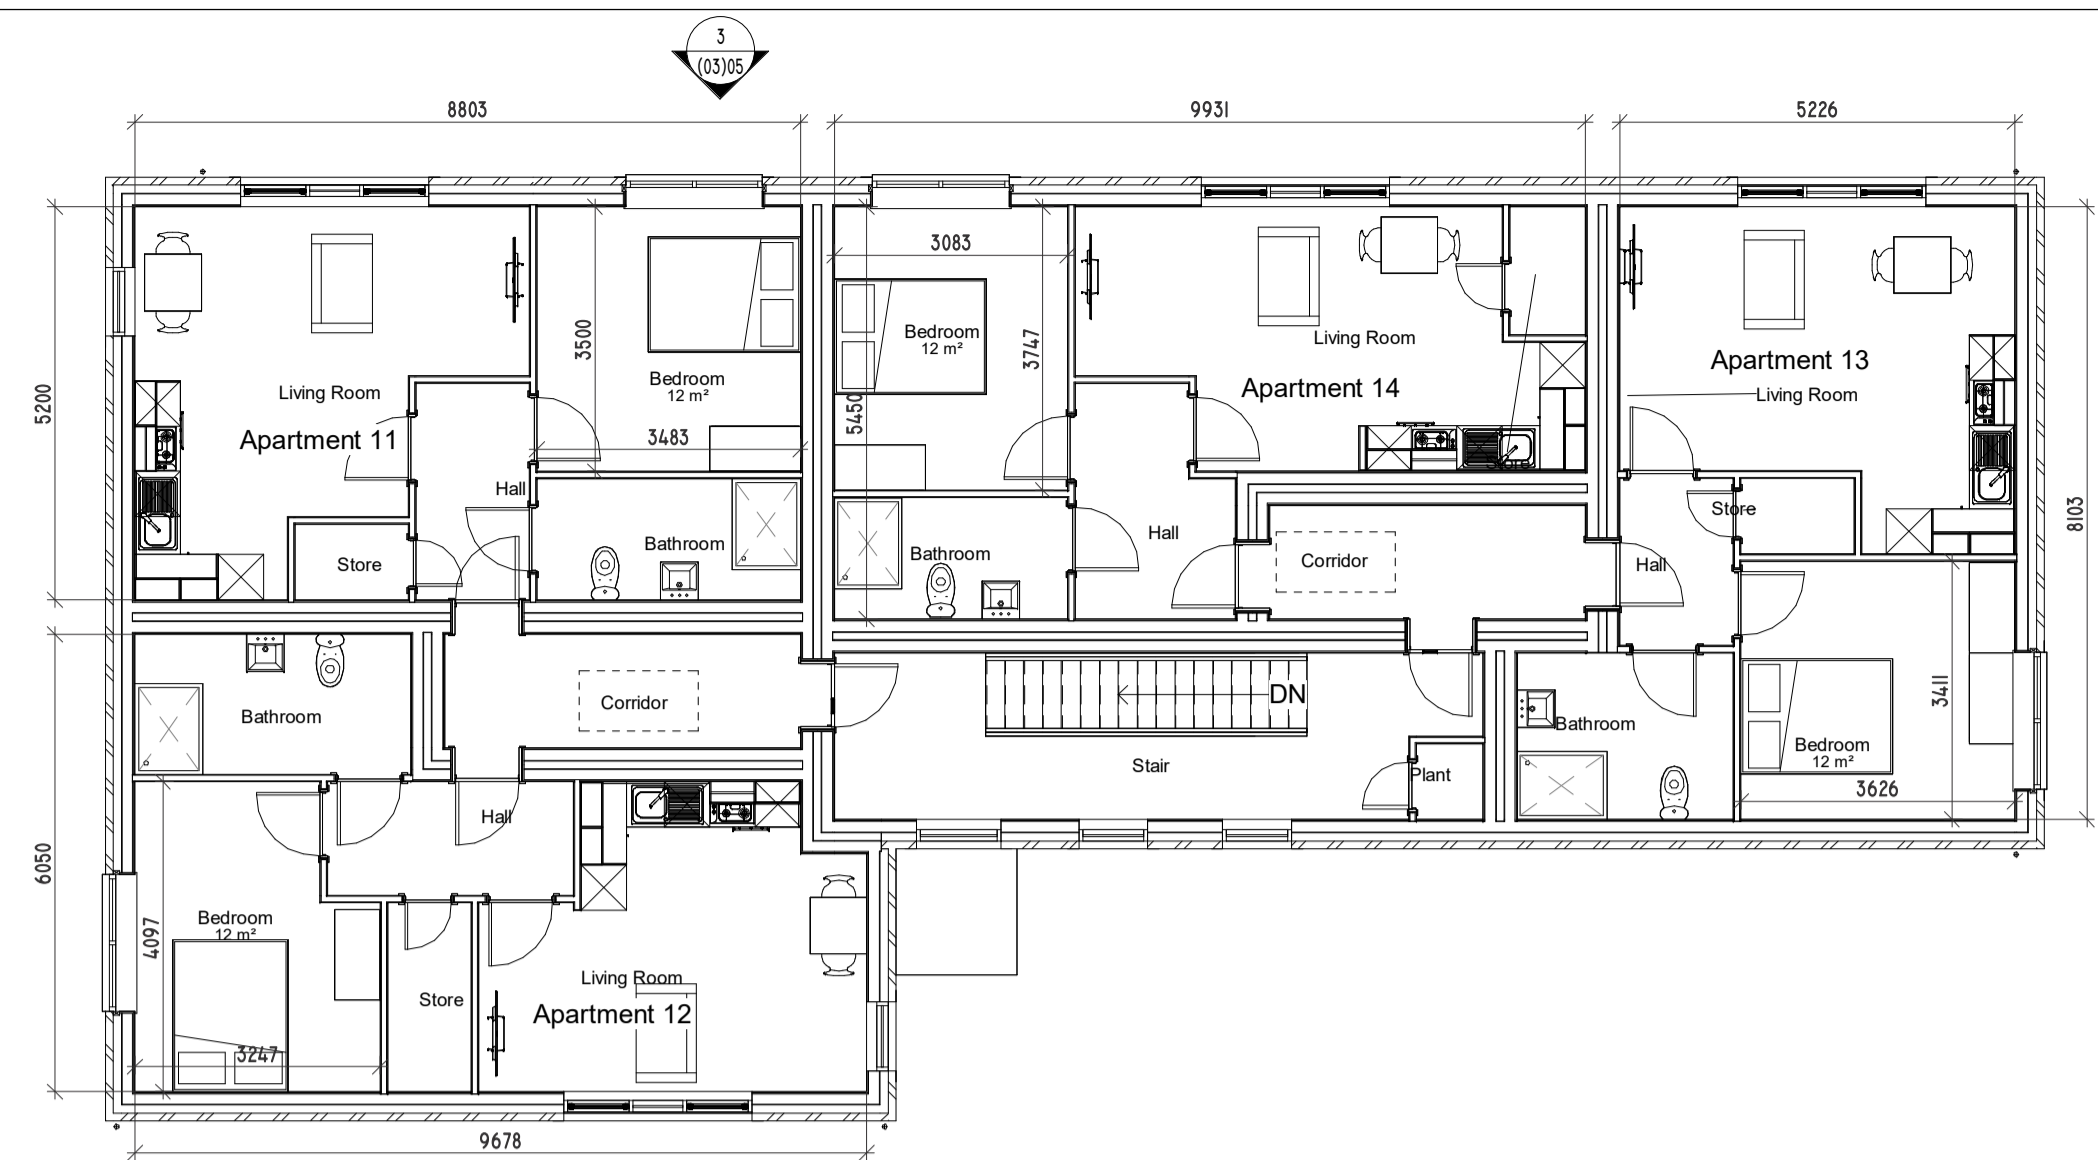

PROPOSED FIRST FLOOR PLAN  
1 : 100




PROPOSED SOUTH FACING ELEVATION  
1 : 100

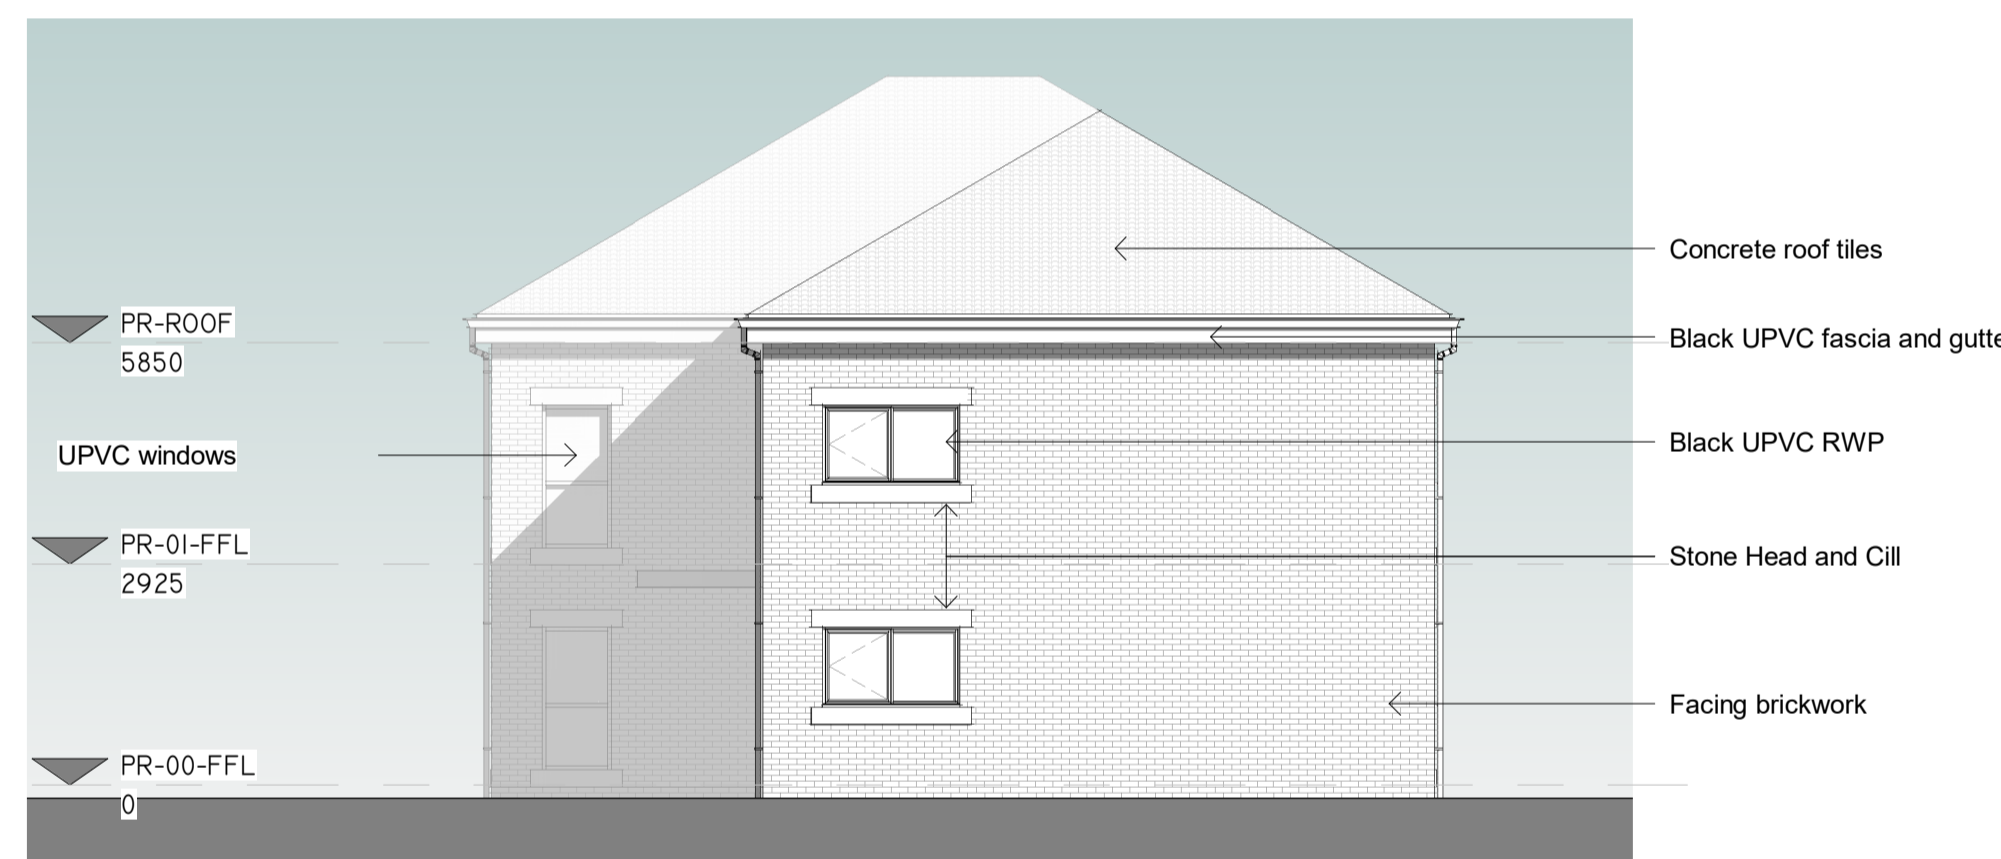


PROPOSED EAST FACING ELEVATION  
1 : 100



PROPOSED NORTH FACING ELEVATION  
1 : 100

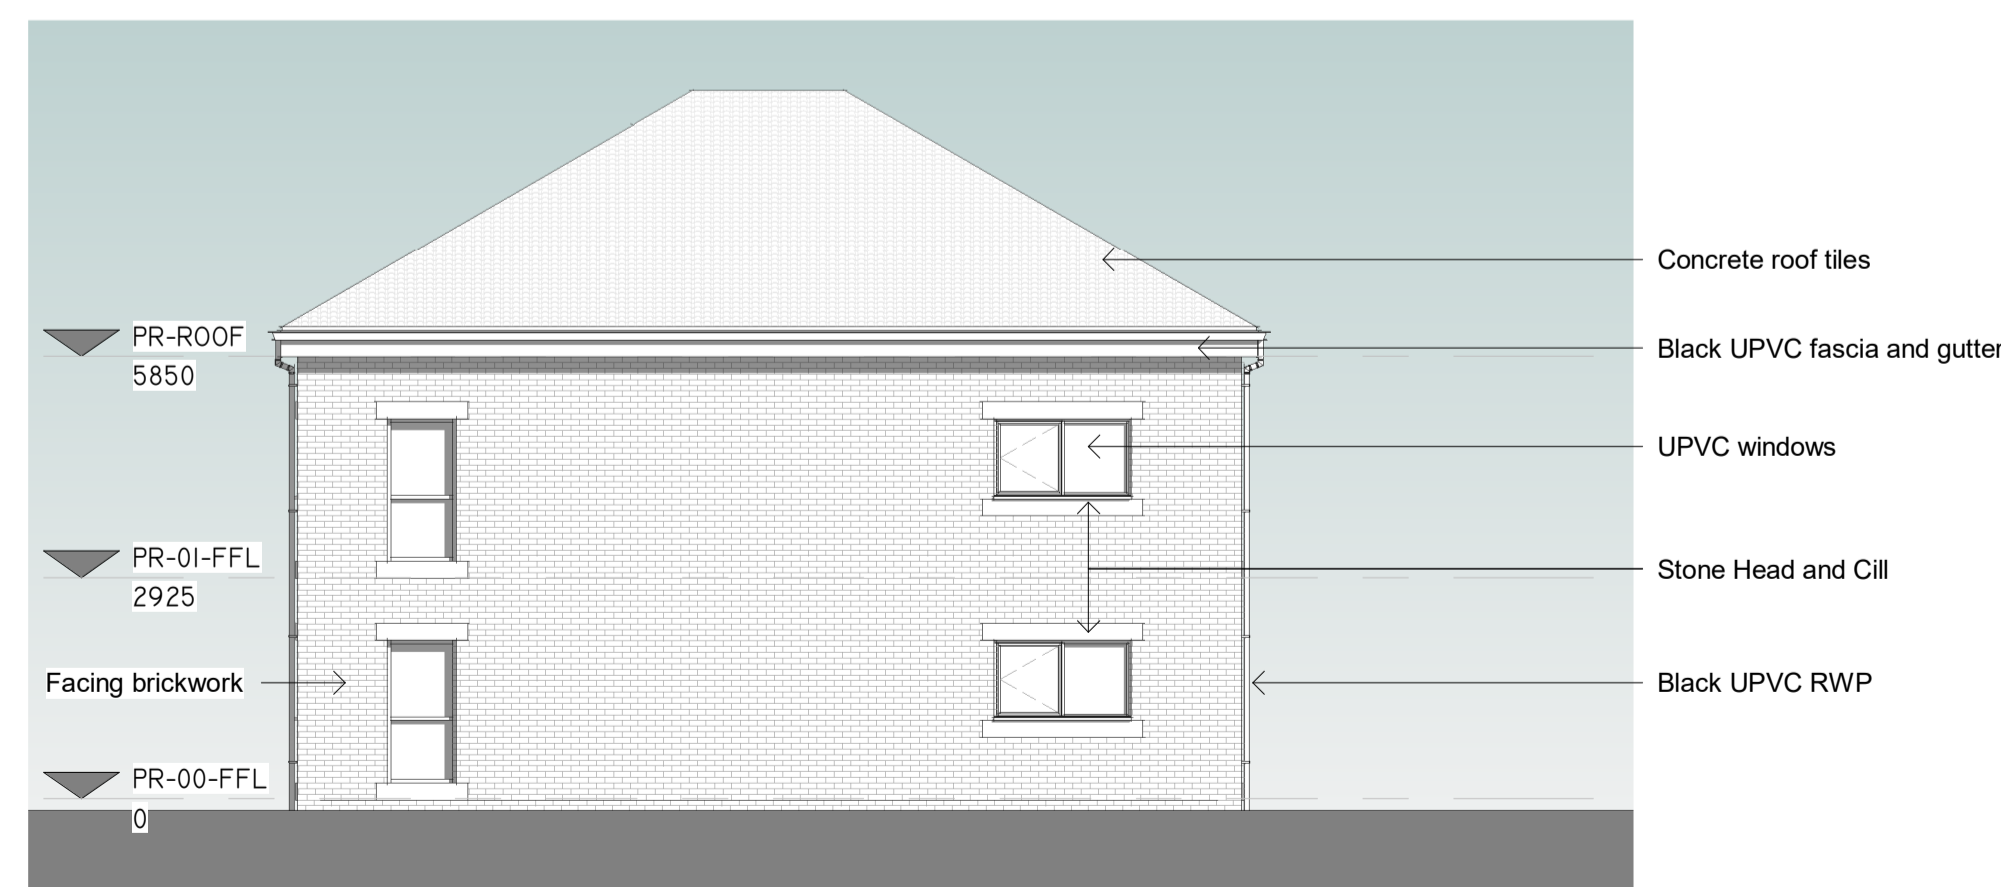

PROPOSED WEST FACING ELEVATION  
1 : 100

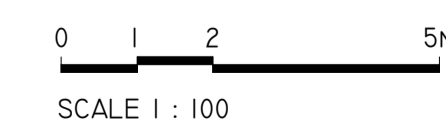

1. Do not scale drawing. If in doubt contact Ropergate Architecture Ltd
2. All dimensions are in millimetres unless noted otherwise.
3. Not for construction unless stated otherwise.
4. When appropriate, this drawing is to be read in conjunction with project specific Designers Risk Assessments, produced in accordance with requirements of Regulation 13 of the Construction (Design and Management) Regulations 2007.
5. The design shown on this drawing is the property of Ropergate Architecture Ltd and is not to be used or its contents copied, communicated or disclosed, in whole or in part, except in accordance with a contract, licence or agreement in writing with Ropergate Architecture Ltd.

NOTES

D 12.11.24	Planning Issue	RA	DM
C 29.08.24	Timber cladding removed	RA	MS
B 28.08.24	Window spec updated	RA	MS
A 28.08.24	Elevations updated	RA	MS
- 24.05.24	Pre-application submission	AJB	MS

REV	DATE	DESCRIPTION	DRN	CKD
-----	------	-------------	-----	-----

**ROPERGATE ARCHITECTURE**  
 THE OLD POST OFFICE, 20B ROPERGATE  
 PONTEFRAC, WF8 1LY  
 Tel 01977 269100  
 Email: mail@ropergatearchitecture.uk www.ropergatearchitecture.uk

PROJECT  
 Residential Development  
 Alpha Dora  
 Haddon Road Barnsley

TITLE  
 Unit A Proposed Plans & Elevations

STAGE  
 Planning

SCALE 1 : 100@ A1	DATE 31/05/24
DRAWN AJB	CHECKED MS
DRAWING No. HR- RA- A- XX- DR- A- (03)05	REV. D
Subsidiary S0	PROJECT No. 1854