

General Notes:




EXISTING FRONT ELEVATION



EXISTING REAR ELEVATION



EXISTING LEFT SIDE ELEVATION

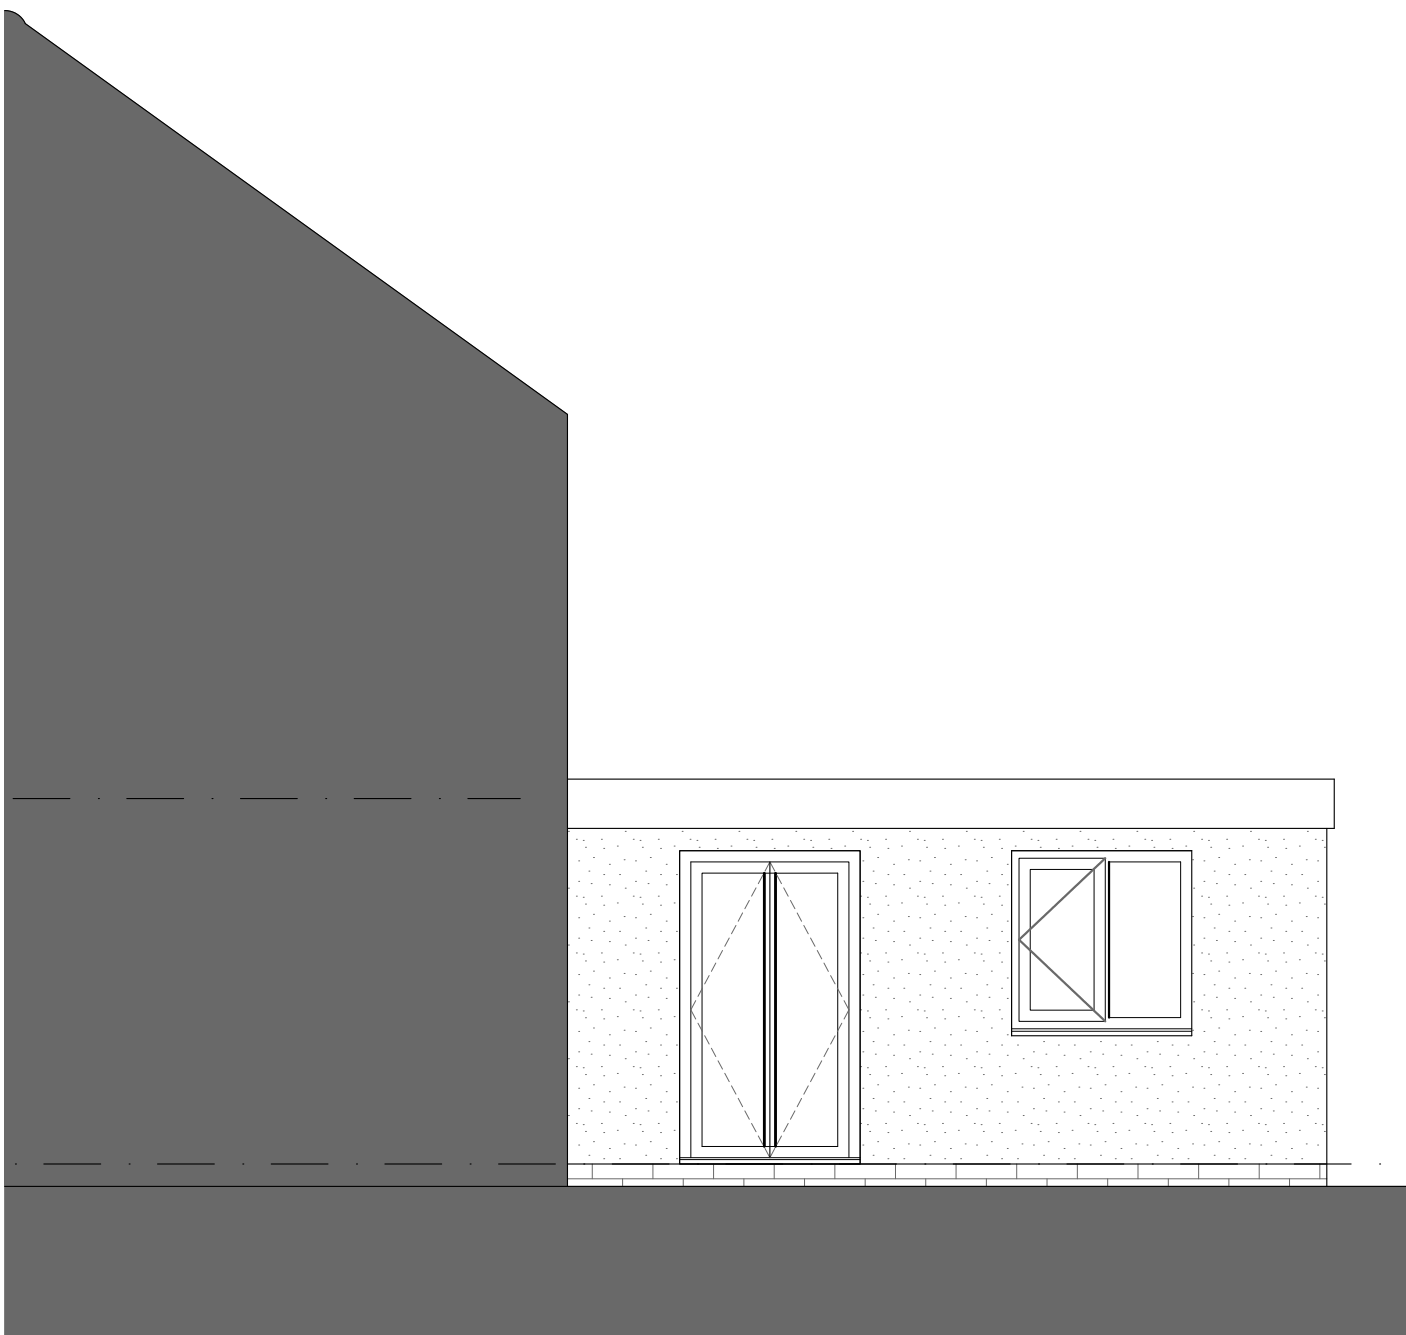

EXISTING RIGHT SIDE ELEVATION

0mm	5	10	20	30	40	50
Revisions						
Rev.	Date	By	Comment			
-	27/08/24	NP	First Issue			

Drawing Title
EXISTING ELEVATIONS

Property
52 Garden House Close,
Monk Bretton,
Barnsley,
S71 2ED

Client
Marie Scott

Job Reference	Drawing No	Revision
124	124-004	-

Status
Information Only

Drawn by NP	
Scale 1:50	Original Size A2

peel.

ARCHITECTURE