


Revision ID	Change Name	Date
003		07/02/2018
002		06/02/2018

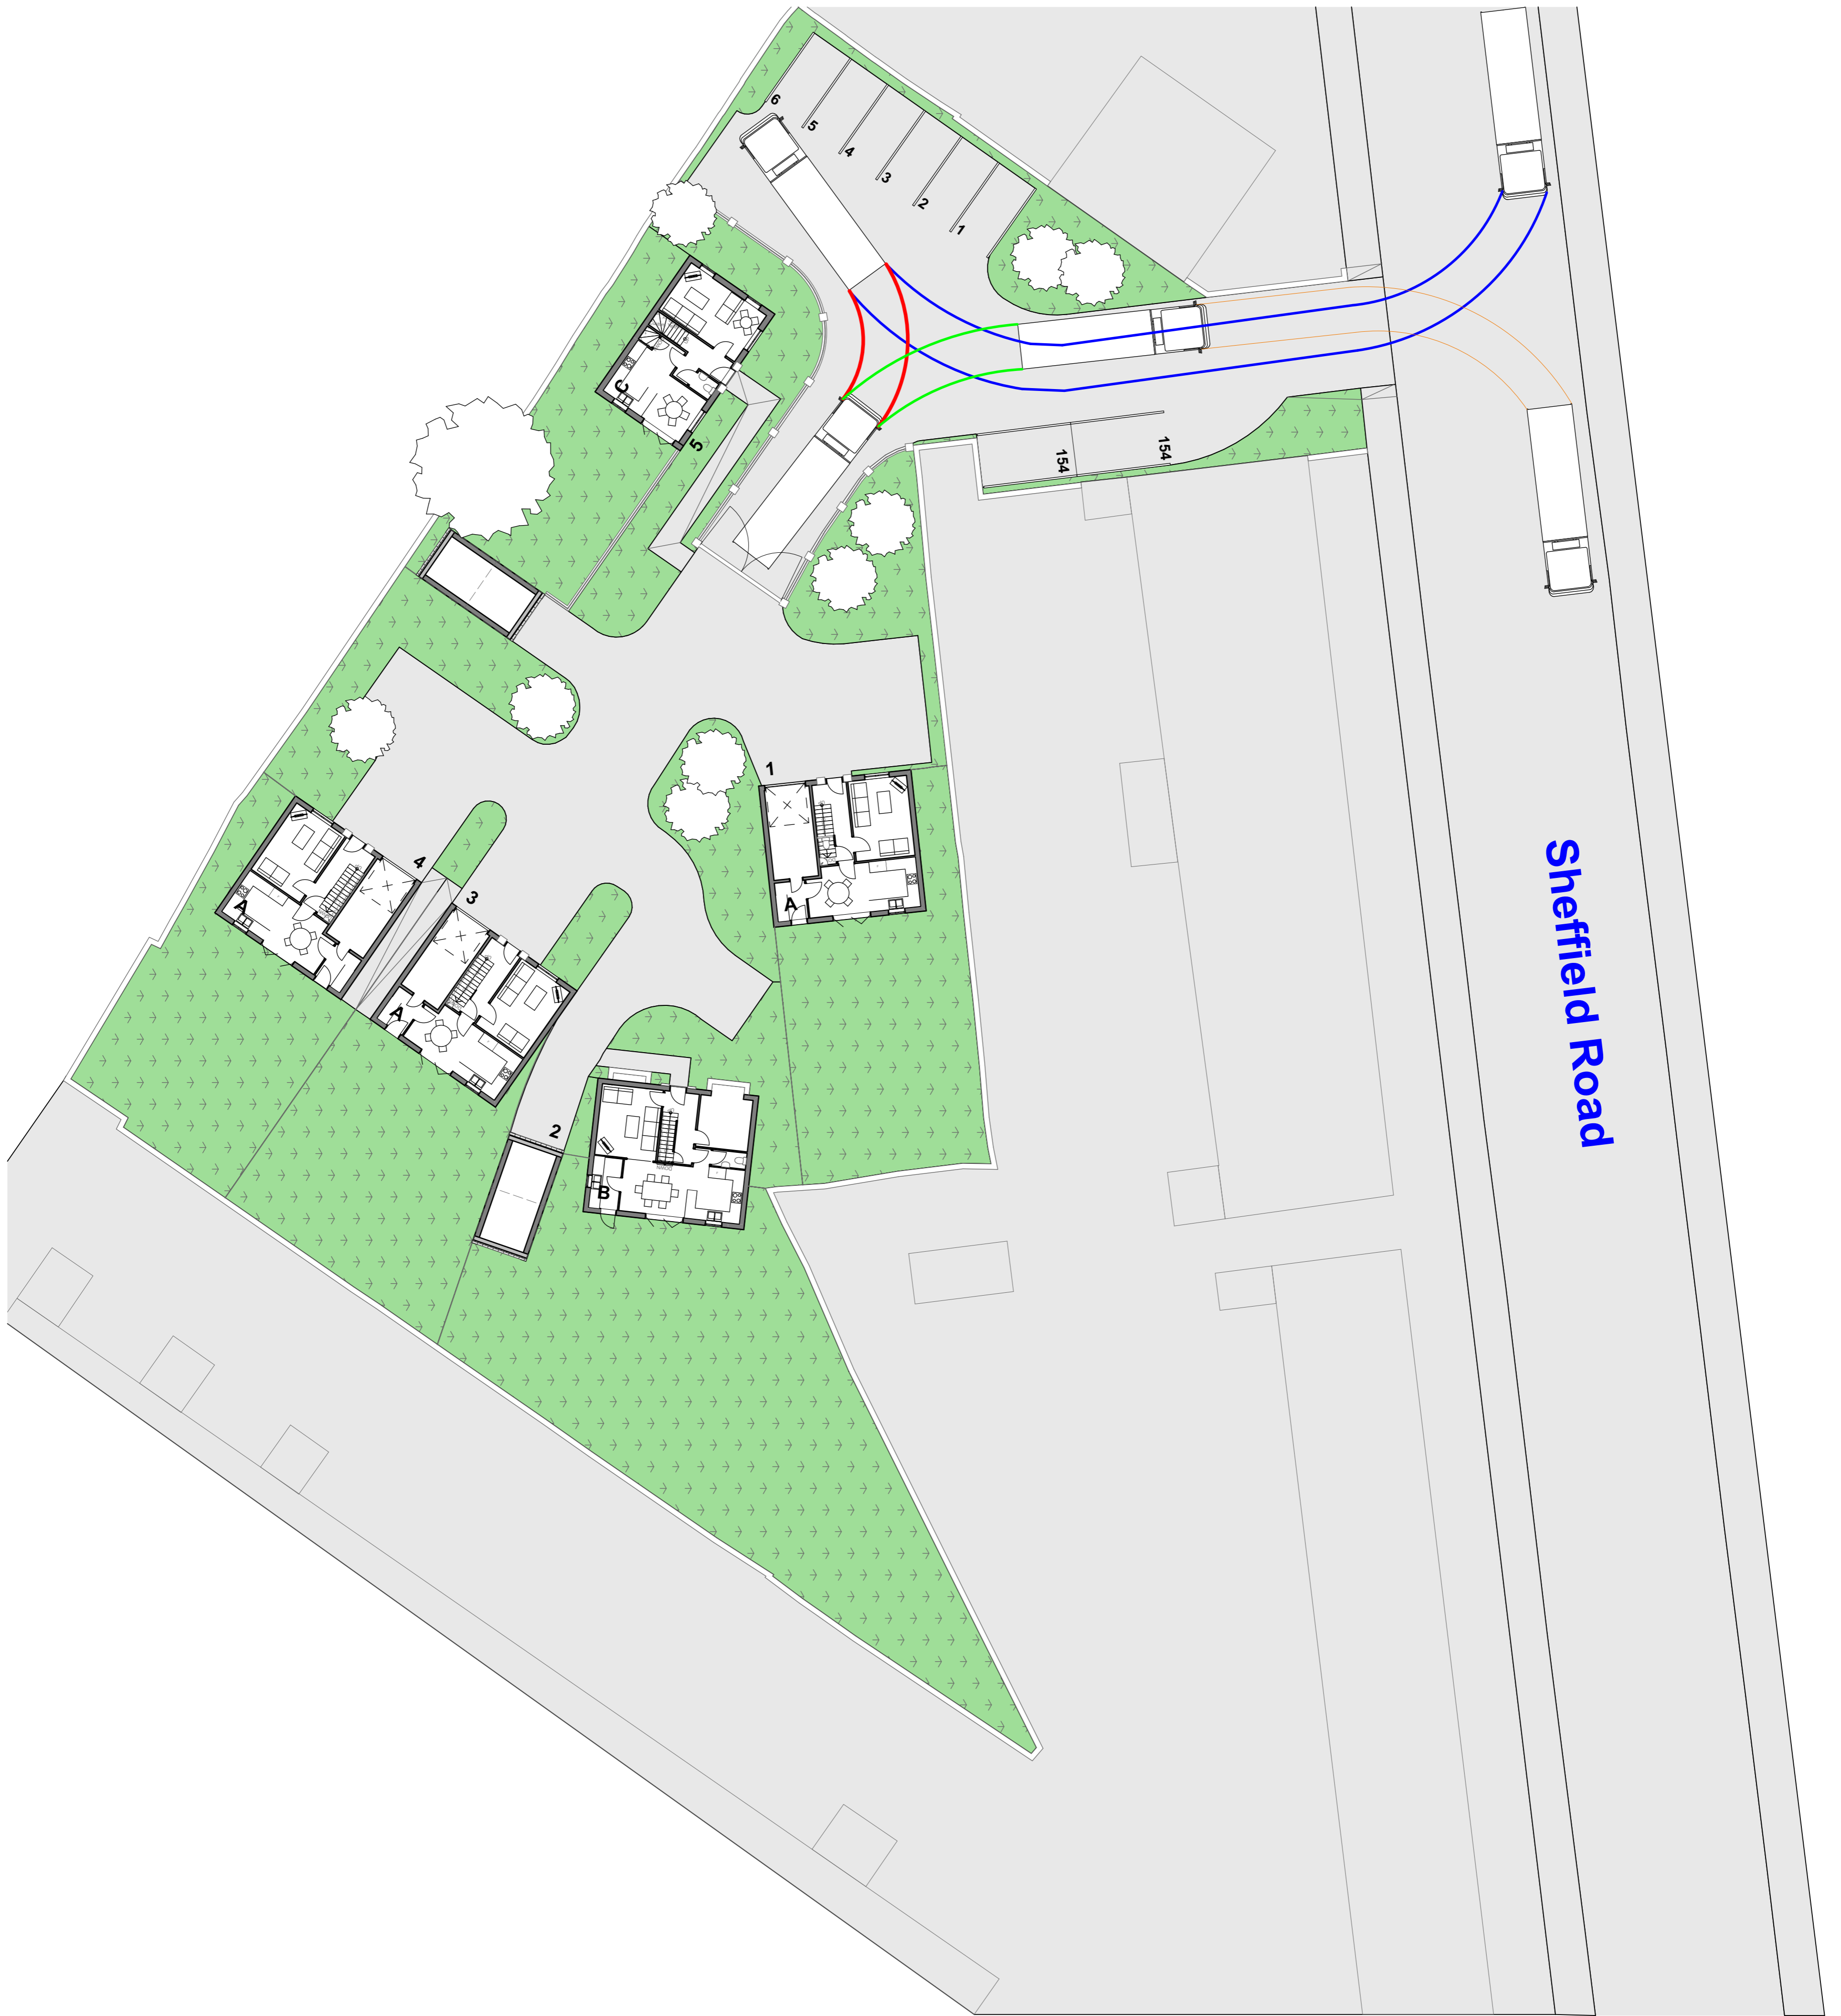

Site Plan - Dustbin Lorry Access 1:200

<u>Parking Key</u>	
Phase 1 -	— Blue —
Phase 2 -	— Red —
Phase 3 -	— Green —
Phase 4 -	— Orange —

Design

The Annex
2 Queens Road
Sheffield
S2 4DG
T: +44 (0)114 275 9896
E: home@aadarchitects.co.uk

Client Details
Mr and Mrs Crampin
Stardust Developments
Sheffield Road, Barnsley, S70
5TD
Residential Development

Site Plan - Dustbin Lorry Access

scale 1:200 @A1
date 07/02/2018 drawn G E checked T J

Job Number: 018-002
Document Number:
018002-AAD-01-ZZ-M3-A-0004-003

This document and its design content is copyright ©. It shall be read in conjunction with all other associated project information including models, specifications, schedules and related consultants documents. Do not scale from documents. All dimensions to be checked on site. Immediately report any discrepancies, errors or omissions on this document to the Originator. If in doubt ASK. Where this document has been printed at a paper size not indicated on the drawing the user should be aware that scales will also vary and care should be taken when viewing these drawings.