




West Elevation



South Elevation



North Elevation

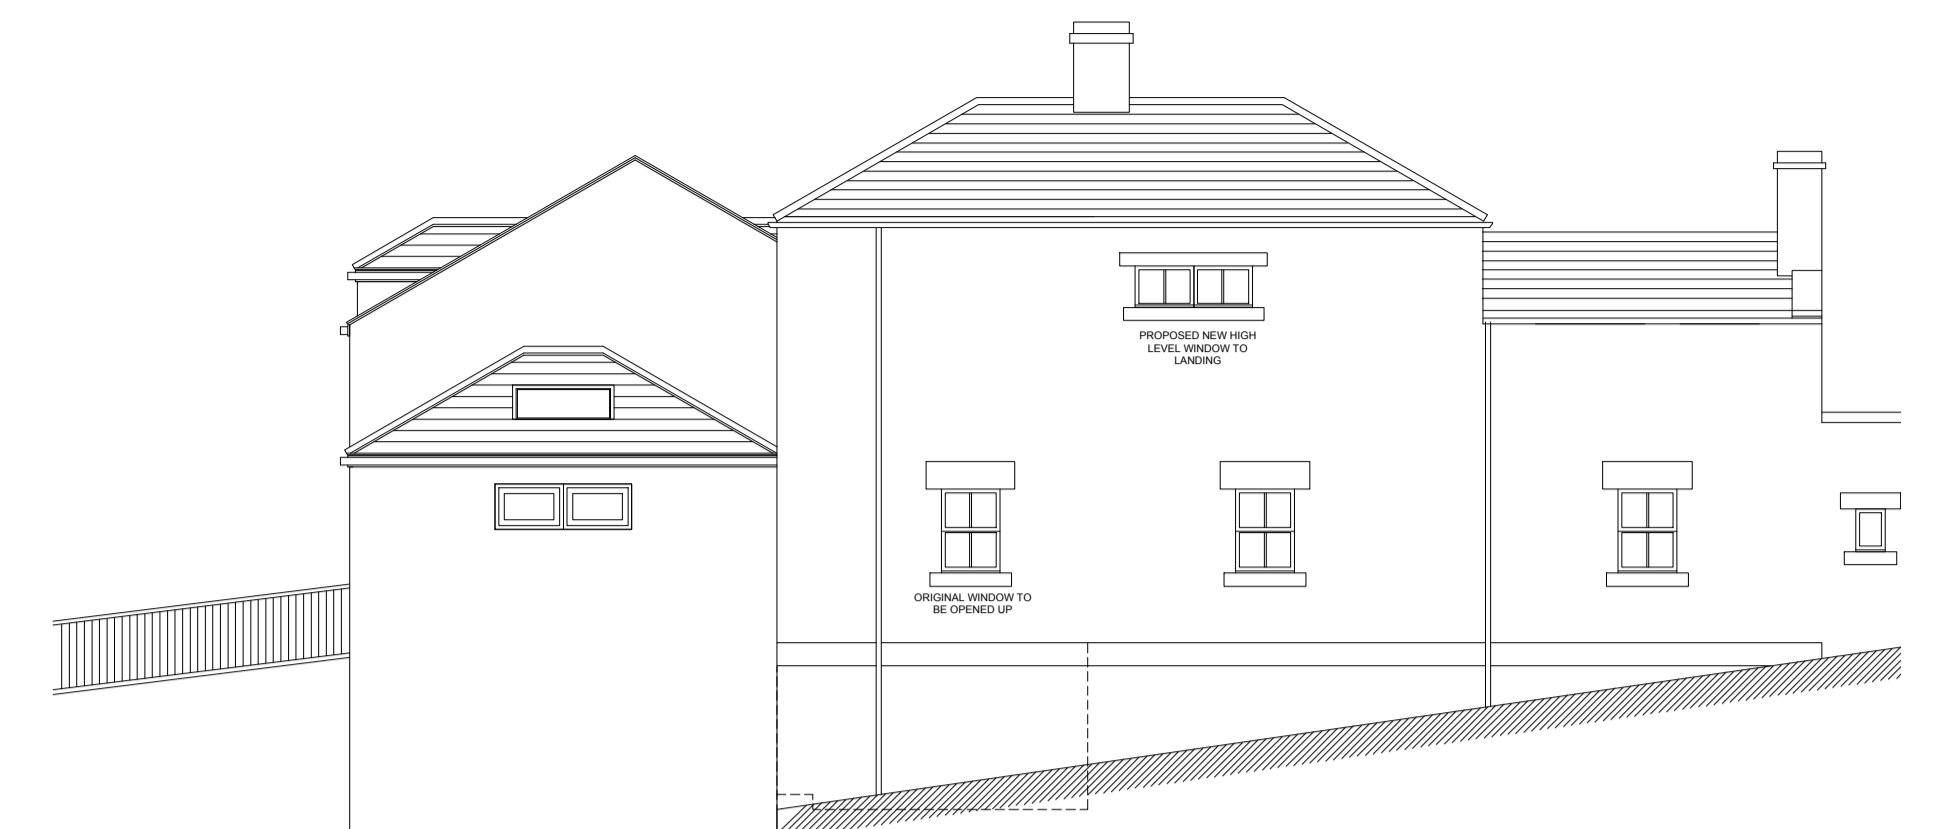


East Elevation




Lower Ground Floor Plan

Ground Floor Plan

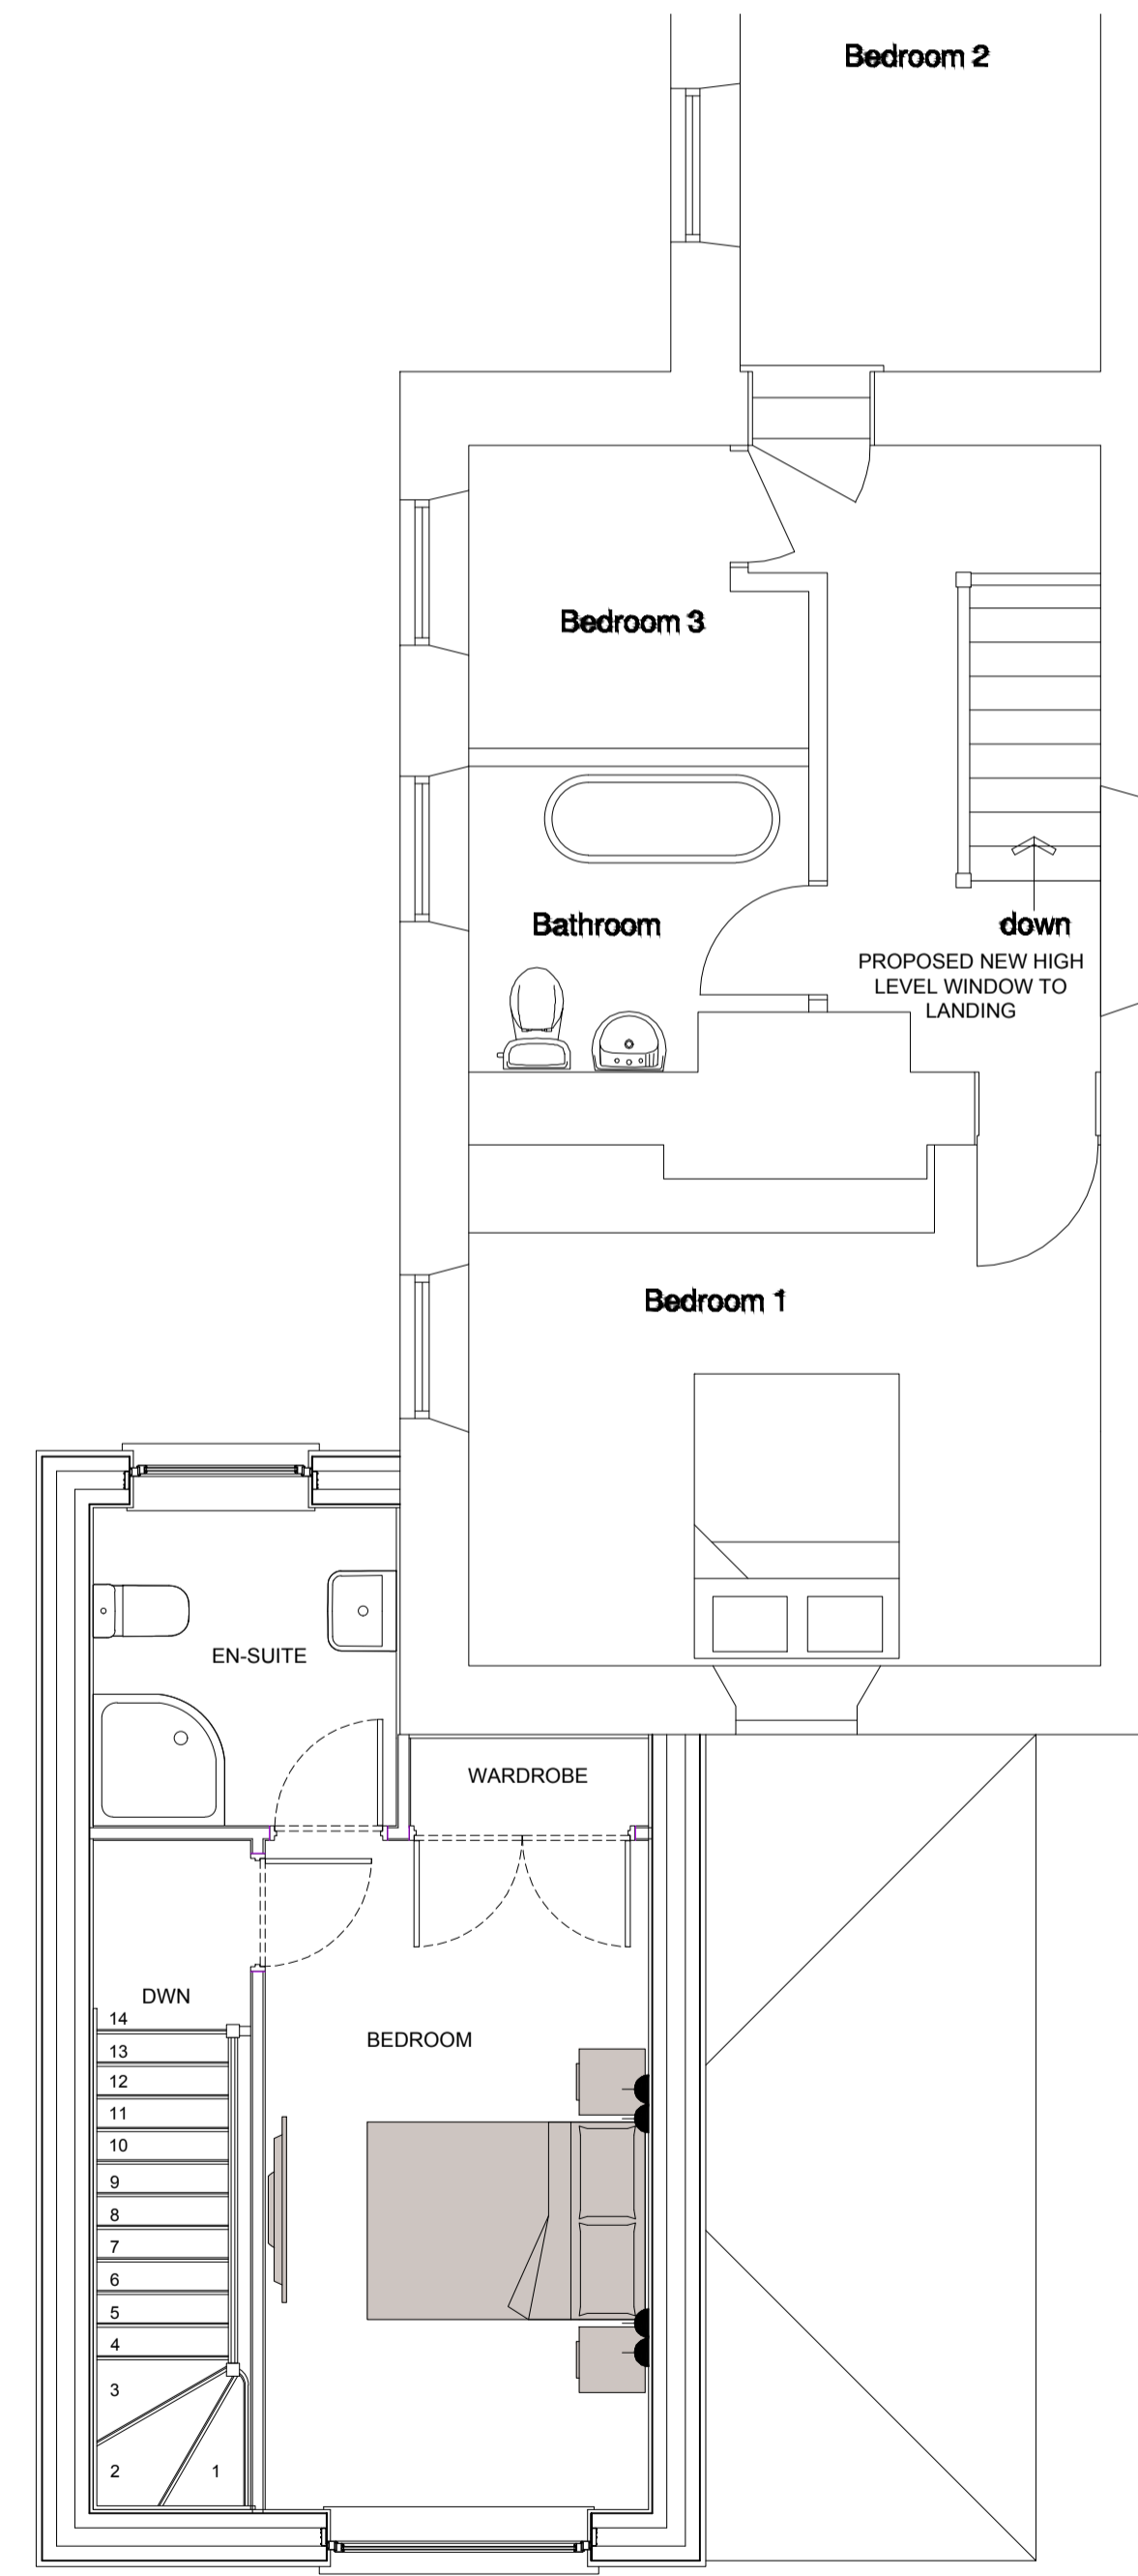

First Floor Plan

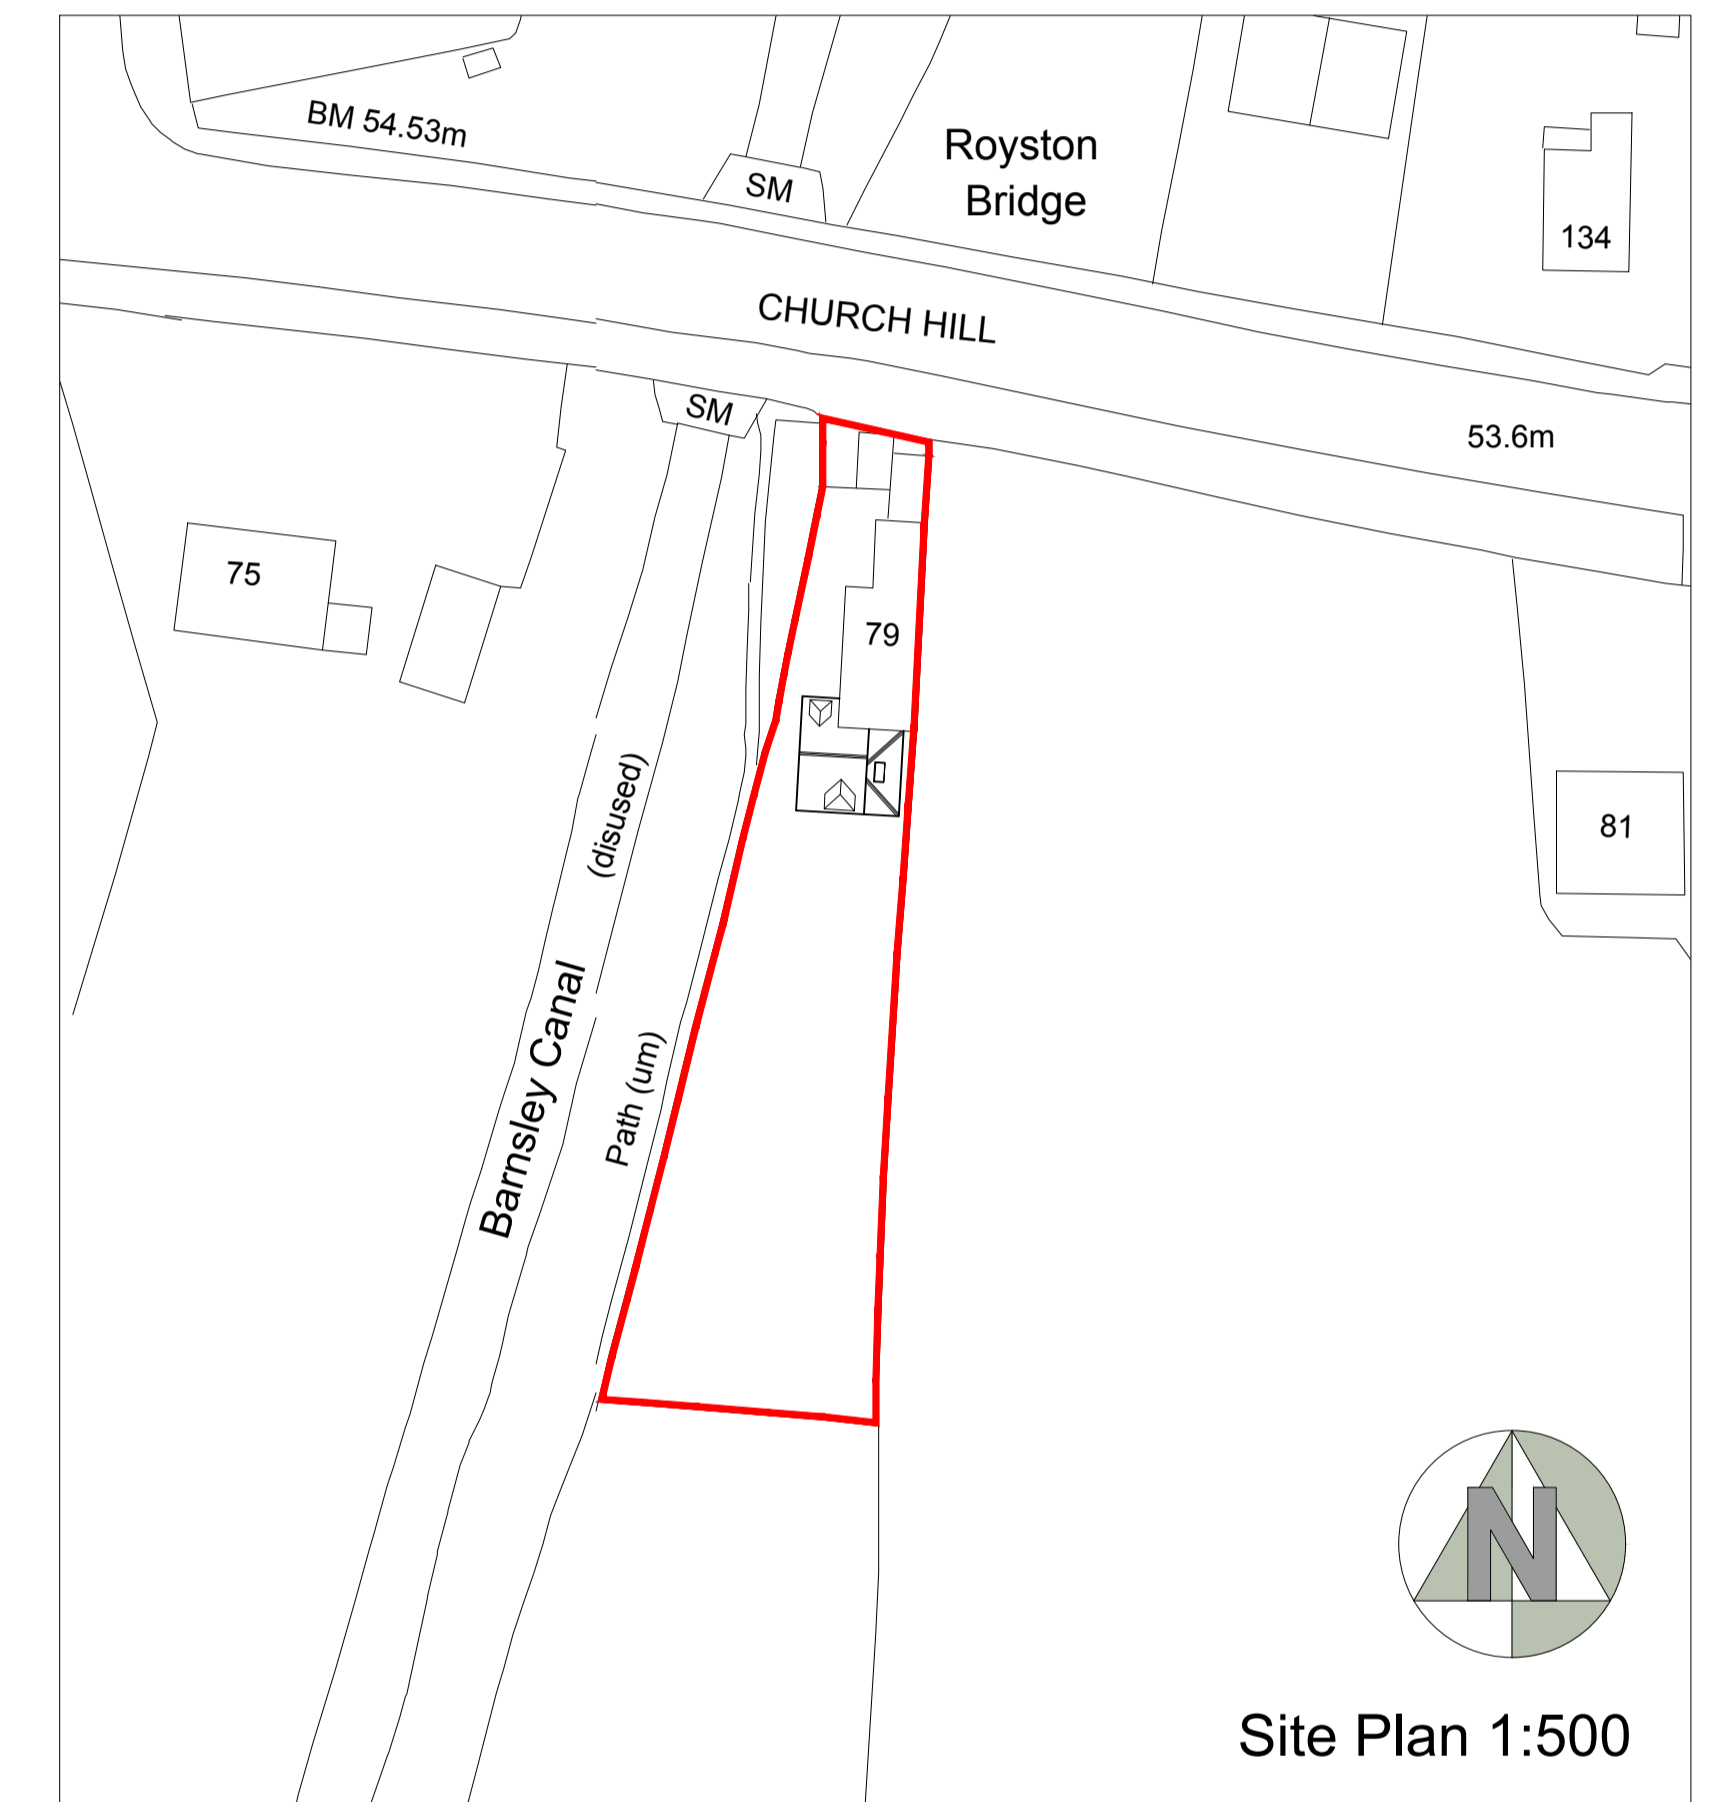

Site Plan 1:500

REV:	DATE:	AMENDMENT:
<b>Mr &amp; Mrs Wilby 79 Church Hill Royston</b>		
PROJECT: <b>Proposed Extension</b>		
DRAWING TITLE: <b>Proposed Plans Elevations &amp; Site Plan</b>		
SCALE: <b>1:50 @ A1</b>	DATE: <b>March 2018</b>	
DRAWN: <b>NC</b>	CHECKED:	DWG NO. <b>WILBY/02</b>
		REVISION:

ALL DIMENSIONS TO BE CHECKED ON SITE. DISCREPANCIES, AMBIGUITIES AND/OR OMISSIONS BETWEEN THIS DRAWING AND INFORMATION GIVEN ELSEWHERE MUST BE REPORTED TO THIS OFFICE AND CLARIFICATION SOUGHT BEFORE PROCEEDING