





PROPOSED
FRONT ELEVATION

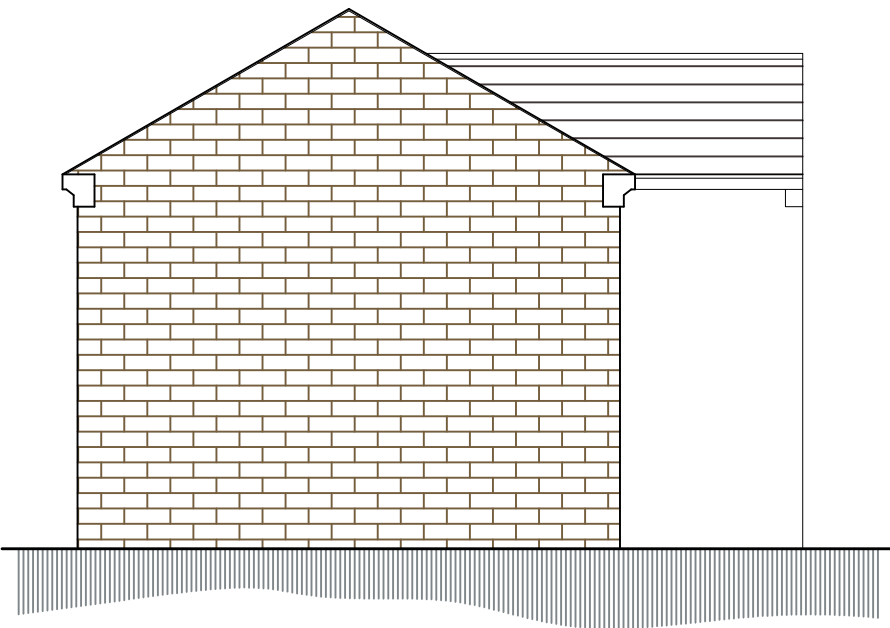


PROPOSED
SIDE ELEVATION




PROPOSED
REAR ELEVATION

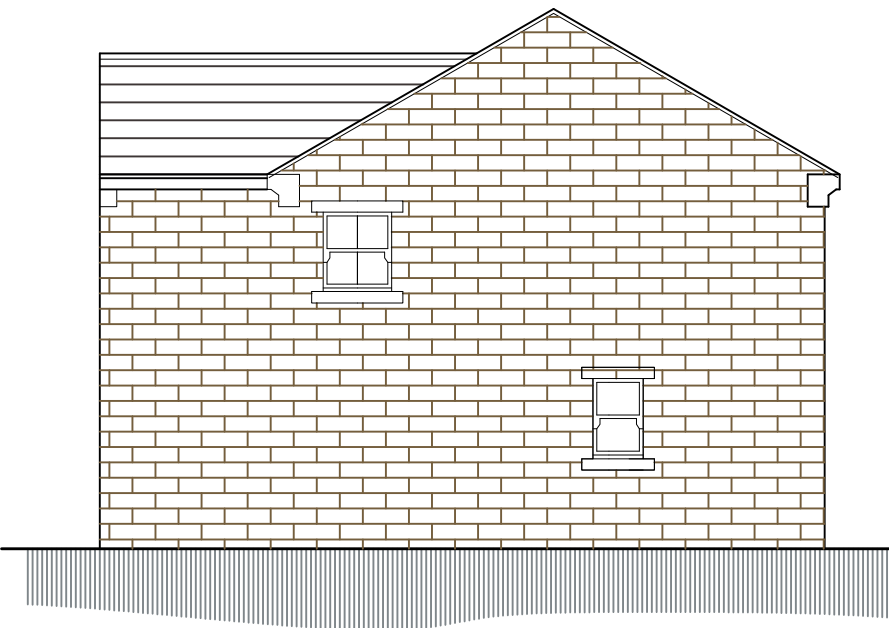

PROPOSED
SIDE ELEVATION

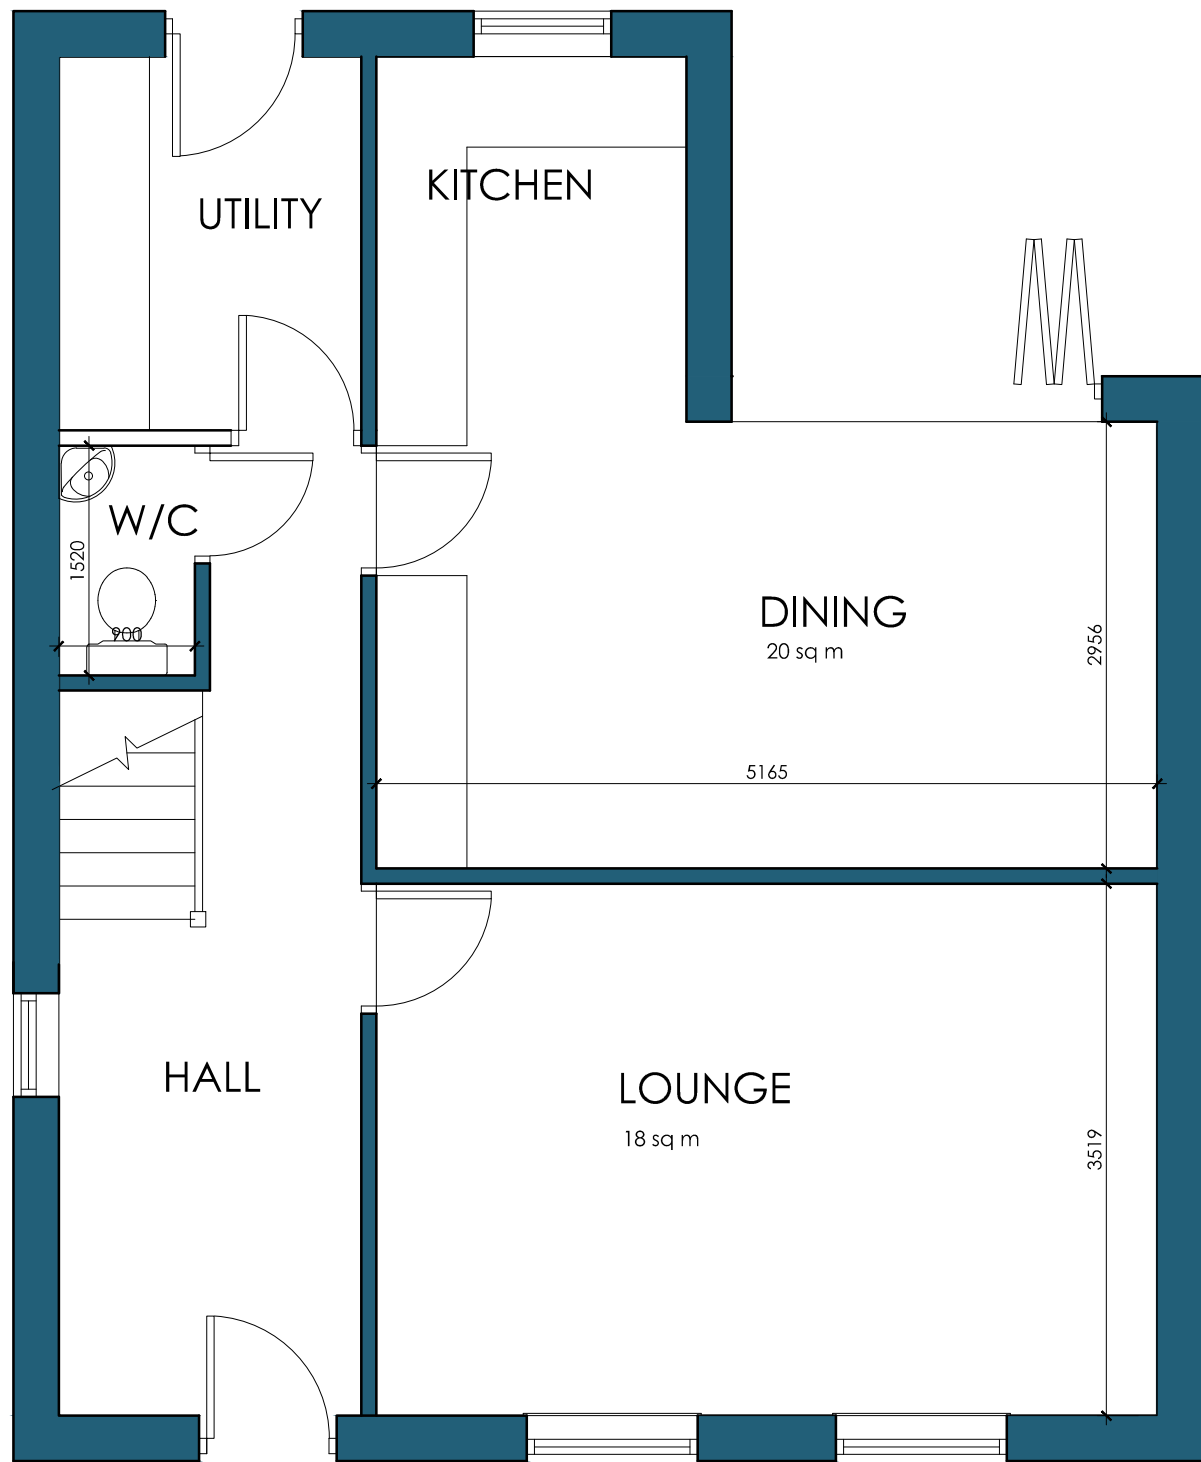


PROPOSED GROUND FLOOR PLAN

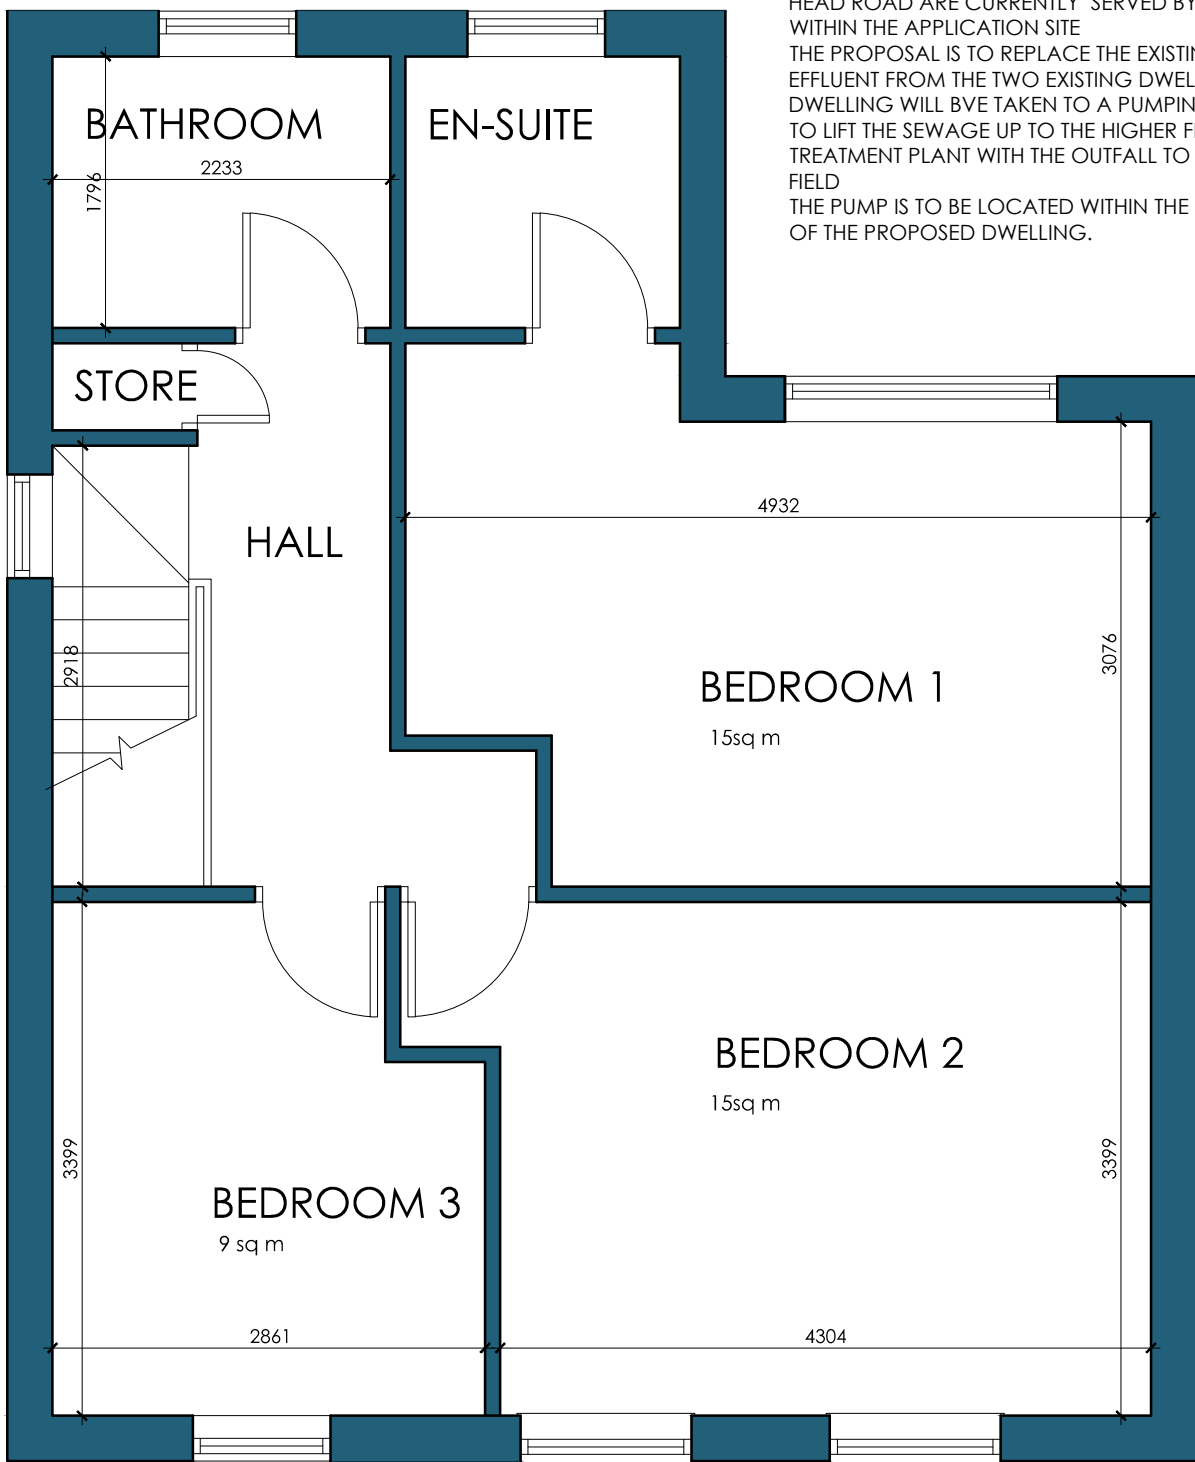


PROPOSED FIRST FLOOR PLAN

HOWBROOK VILLAGE HAS NO MAINS DRAINAGE. Nos 3 & 5 CARR HEAD ROAD ARE CURRENTLY SERVED BY A SEPTIC TANK LOCATED WITHIN THE APPLICATION SITE. THE PROPOSAL IS TO REPLACE THE EXISTING SEPTIC TANK. FOUL EFFLUENT FROM THE TWO EXISTING DWELLINGS PLUS THE NEW DWELLING WILL BE TAKEN TO A PUMPING STATION TO LIFT THE SEWAGE UP TO THE HIGHER FIELD LEVEL TO A BIO-DIS TREATMENT PLANT WITH THE OUTFALL TO GRAVITATE TO A DRAINAGE FIELD. THE PUMP IS TO BE LOCATED WITHIN THE LANDSCAPED REAR GARDEN OF THE PROPOSED DWELLING.

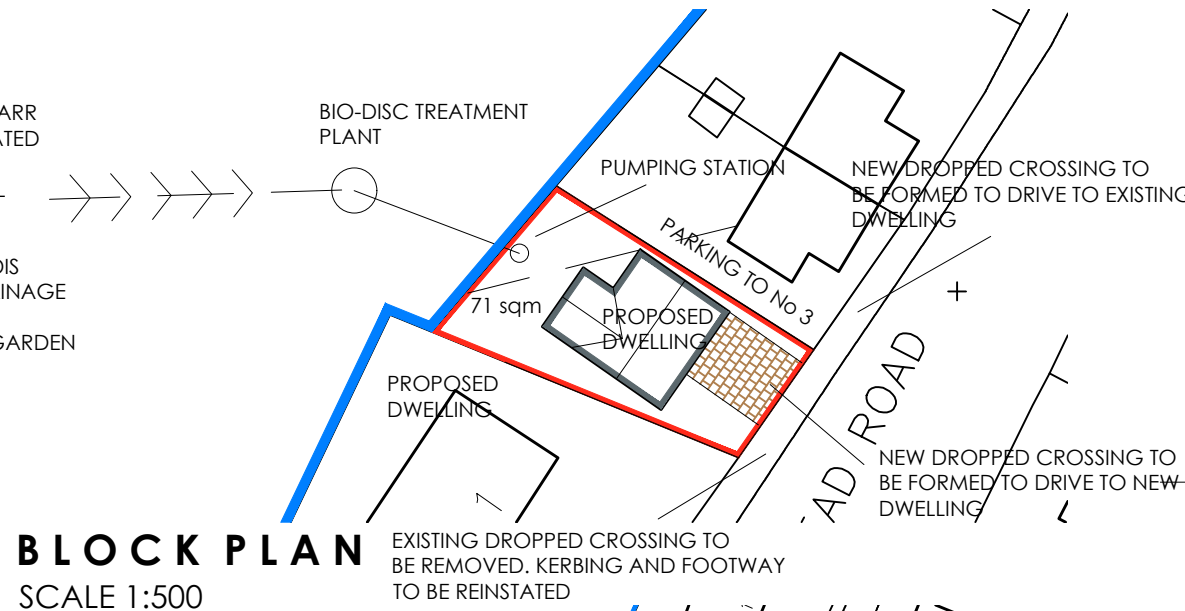

BLOCK PLAN
SCALE 1:500

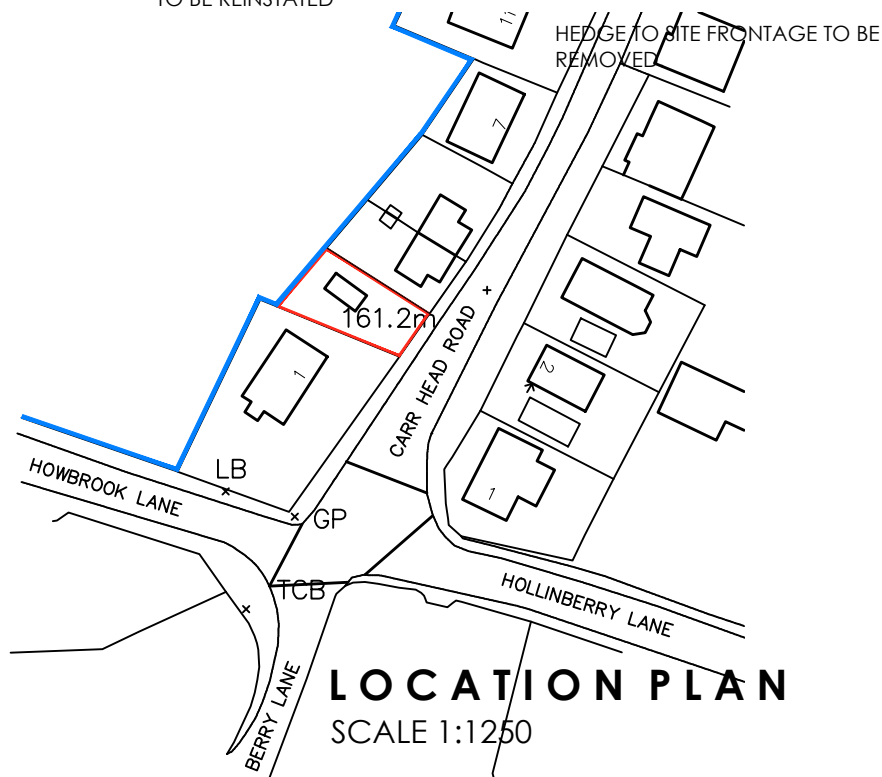

LOCATION PLAN
SCALE 1:1250

 White Agus PARTNERSHIP			OFFICE ONE 34 VICTORIA ROAD BARNLEY, S70 2BU			Phone: 01226 208482			
ARCHITECTURAL SERVICES						Email: info@whiteaguspартnership.co.uk Web: www.whiteaguspартnership.co.uk			
Project. PROPOSED DWELLING ON LAND AT 3 CARR HEAD ROAD, HOWBROOK WORTLEY, BARNLEY S35 7HG					Client. Wharcliffe Estates, The Estate Office Wortley, Sheffield, S35 7DB				
Drawing Title. PLANS AND ELEVATION					Date. SEPT 2020		Scale. 1:50 & 1:100 @ A2		
					Ref. 20-112		Dwg. No. 01		
							Rev. A		
Date			Suffix		Description				