


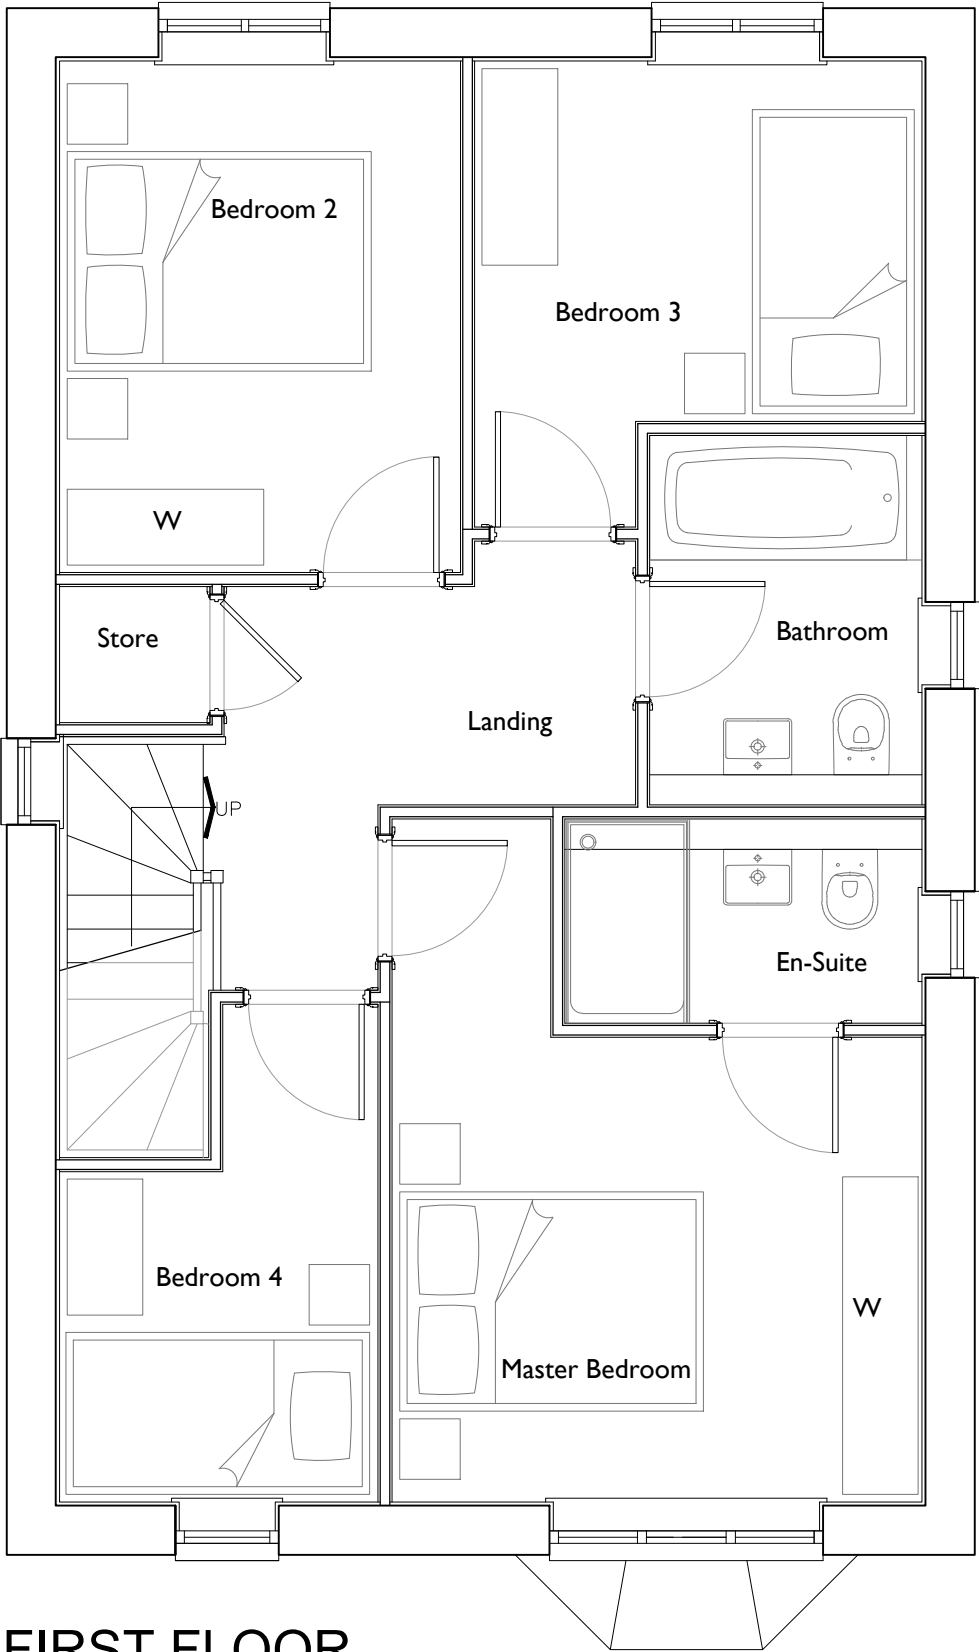

FIRST FLOOR

AS
PLOT 18

Date	06.10.21	Description	Plot numbering updated.	Rev	A	House Type	N401	Thorp Arch Grange Walton Road Thorp Arch LS23 7BA	Scale @ A3	1:50	Date	18/03/21
						Drawing Title	First Floor Plan		Drawn	JL	Checked	
						Site	Thurlstone		Drawing No.	TS-N401.02	Rev.	A



01937 543599
www.newethomes.co.uk