



FRONT ELEVATION 1:100




SIDE ELEVATION 1 1:100




SIDE ELEVATION 2 1:100




REAR ELEVATION 1:100

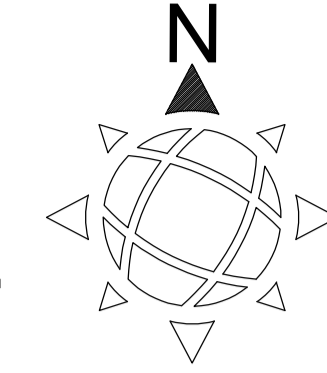


LOCATION PLAN
SCALE 1:1250

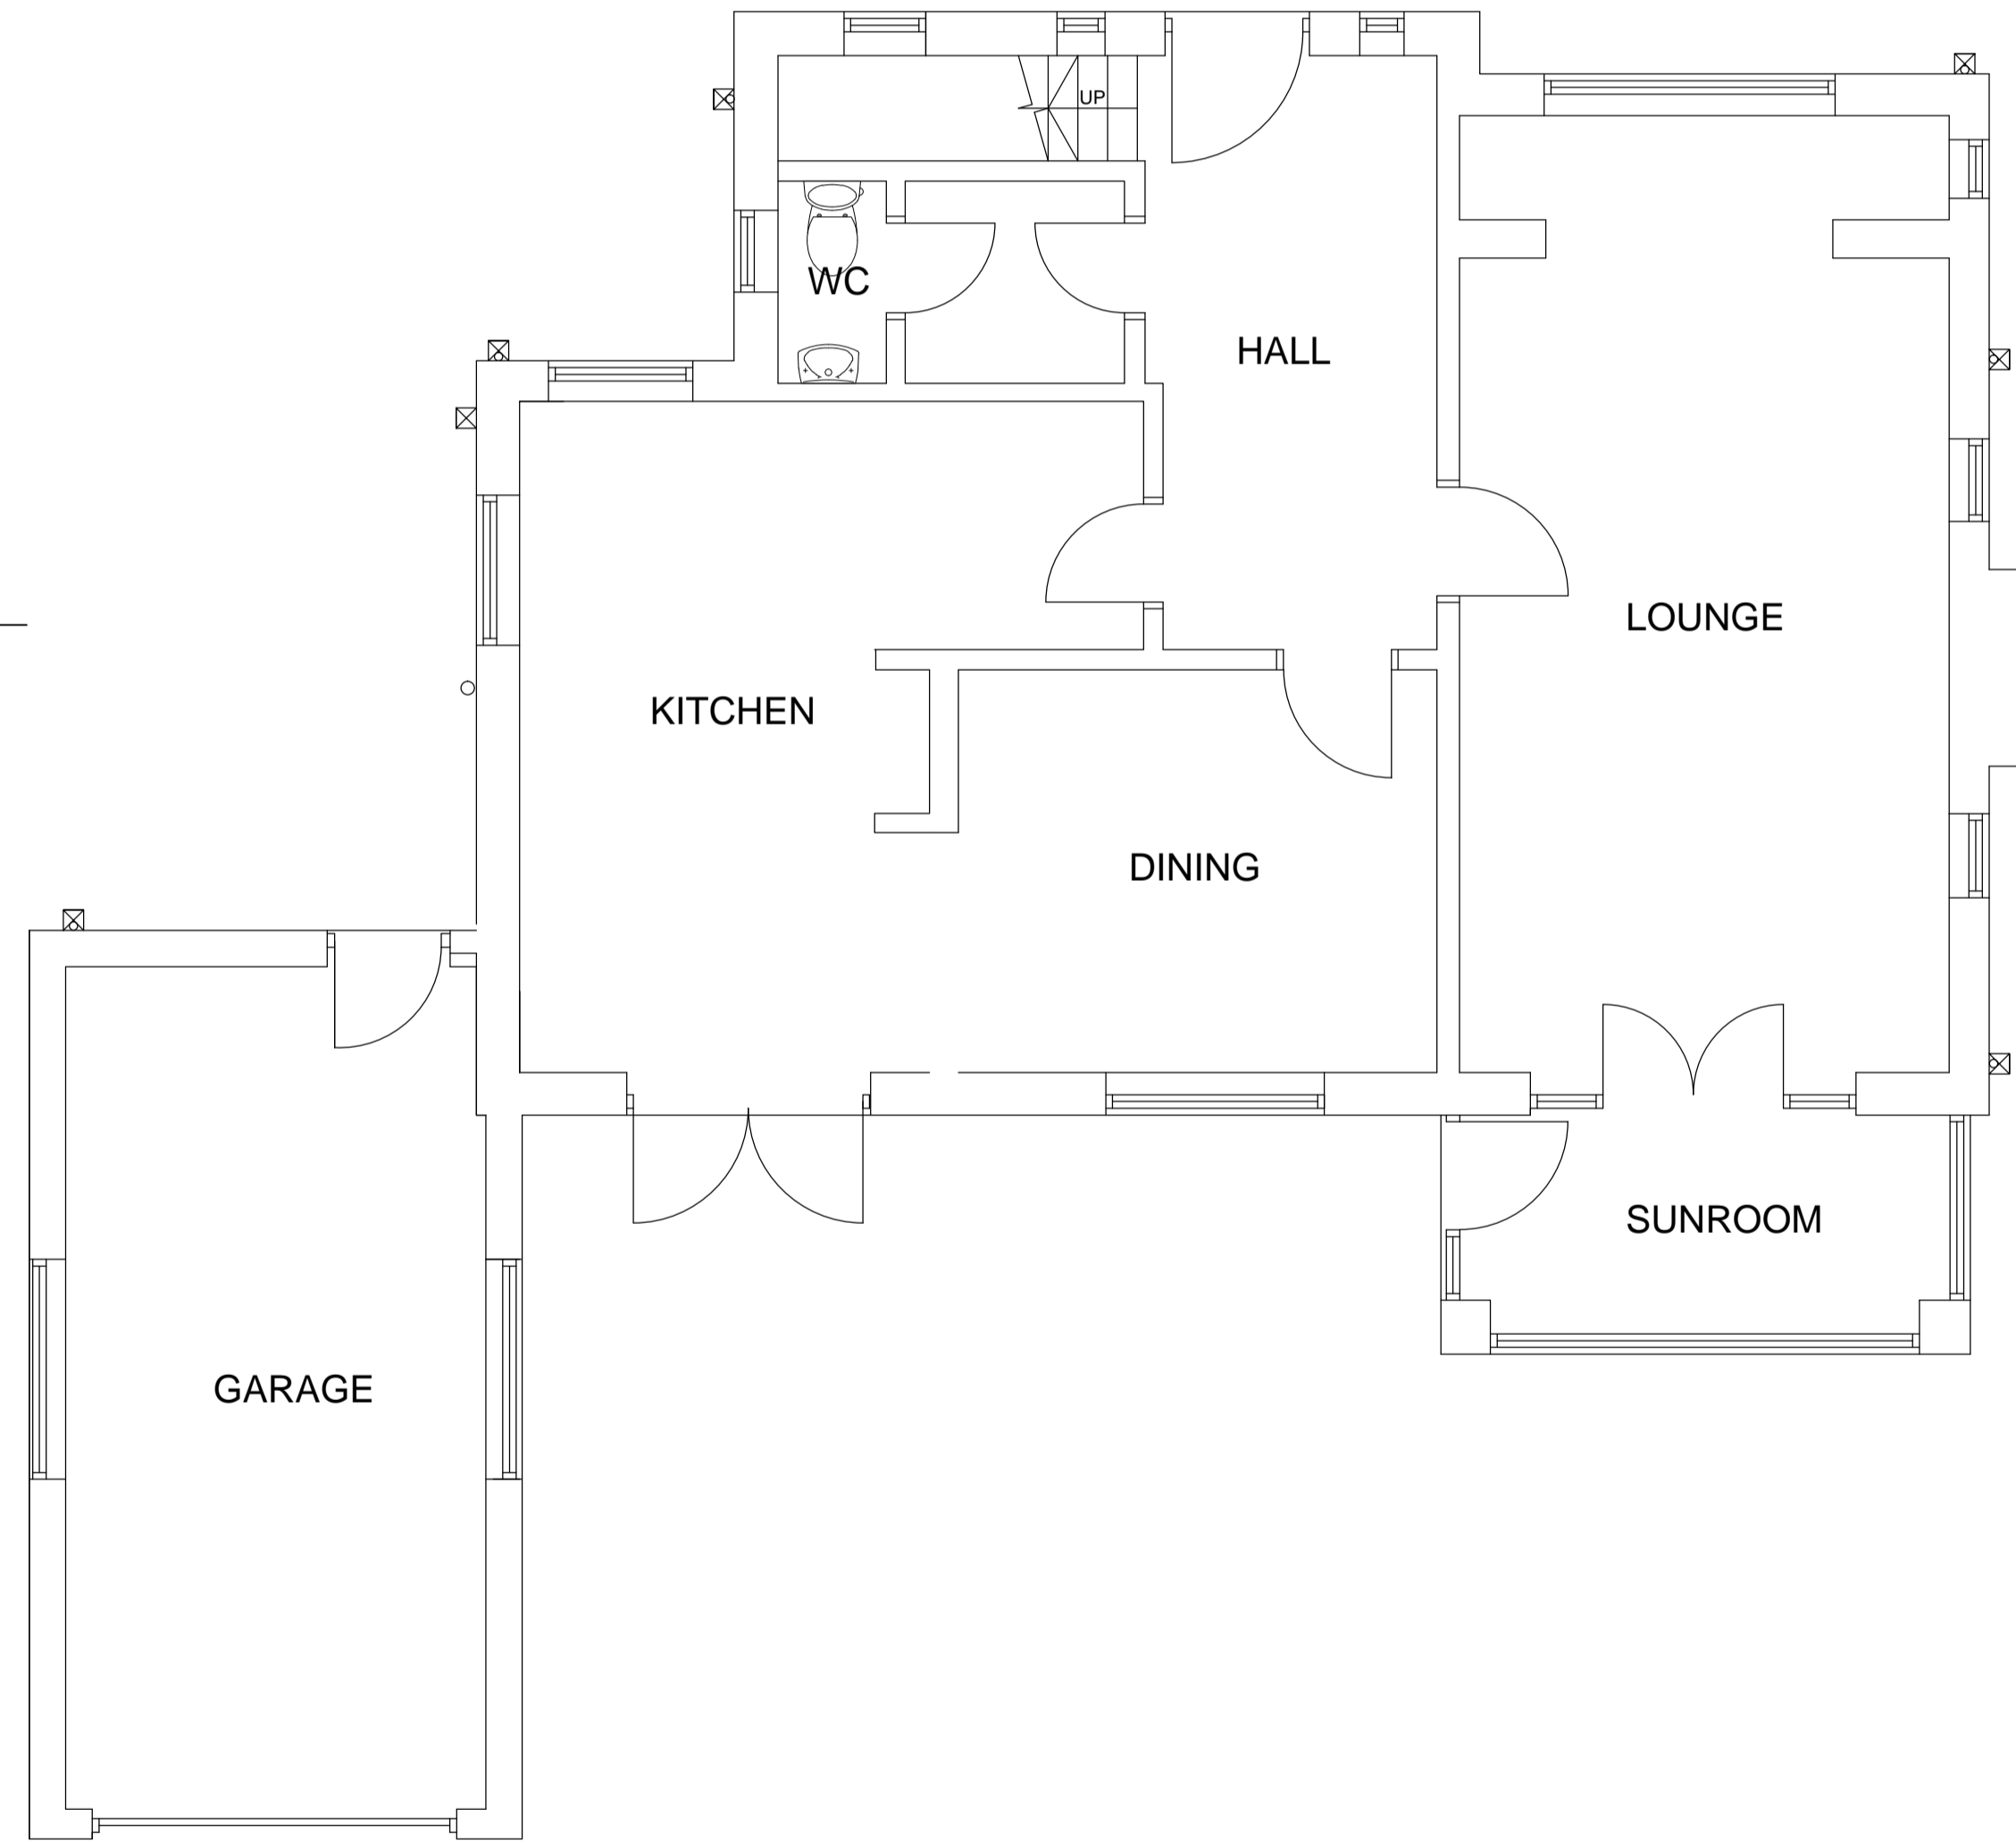

GROUND FLOOR PLAN 1:50

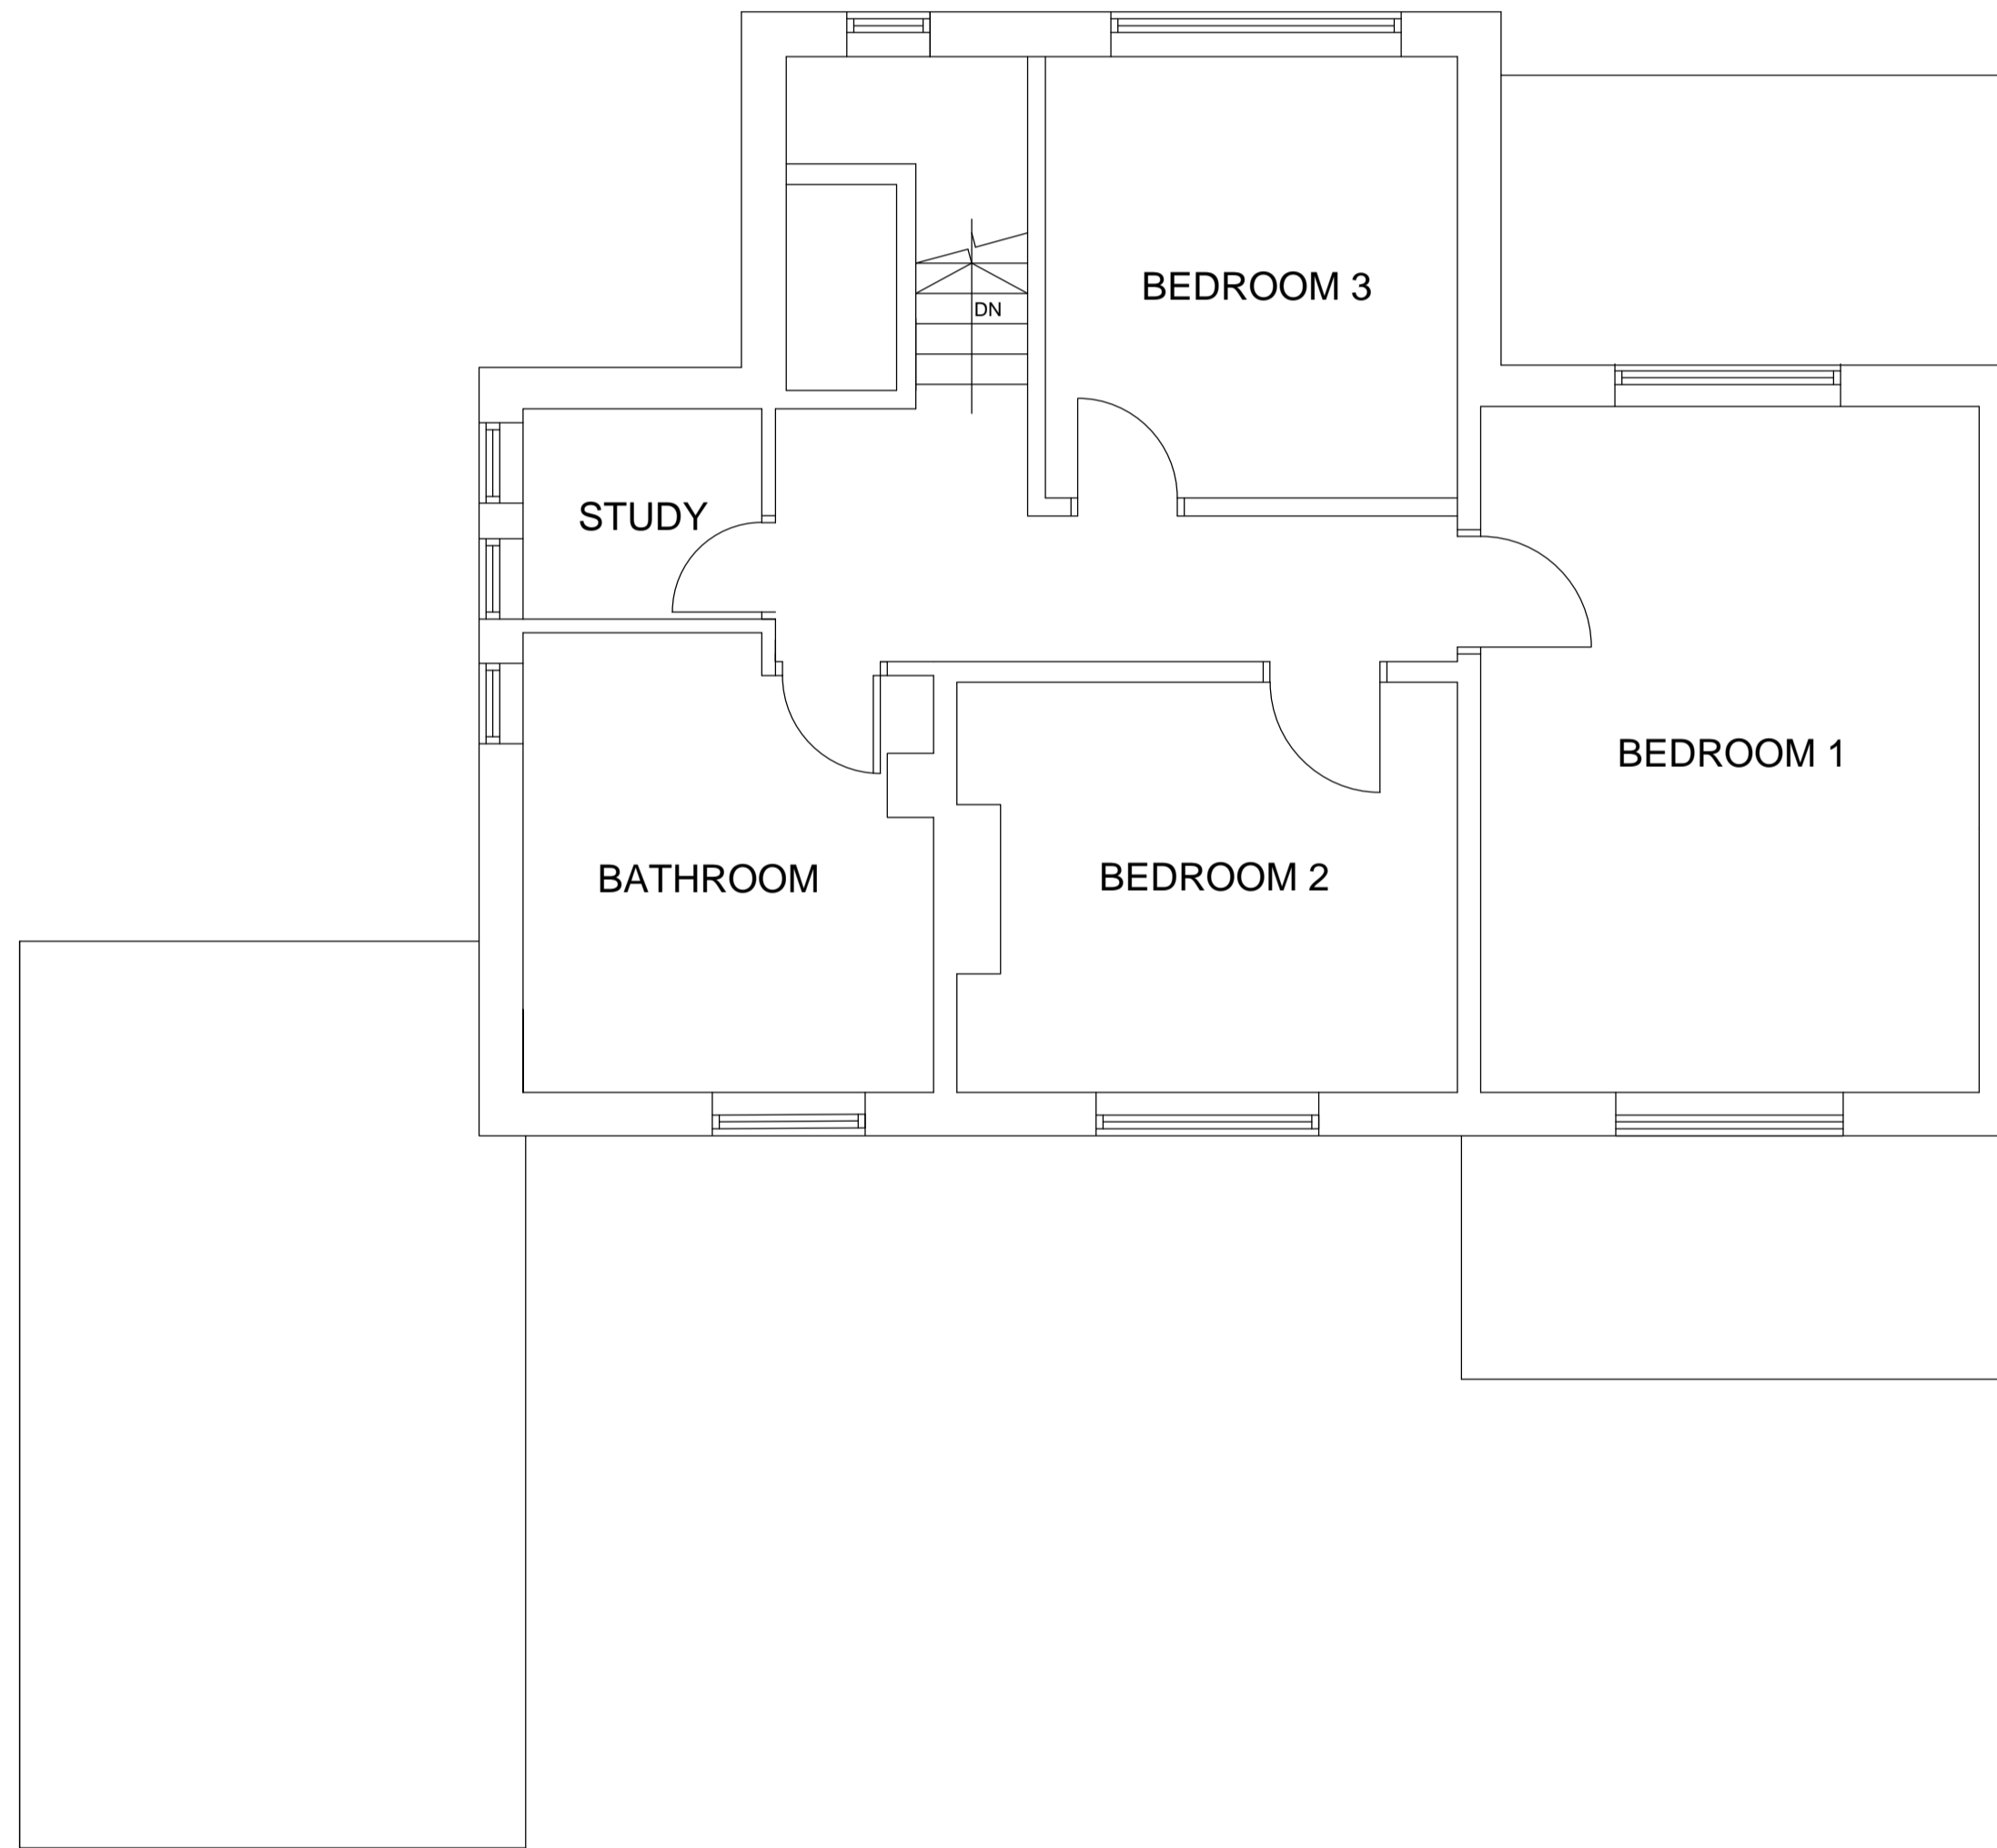

FIRST FLOOR PLAN 1:50

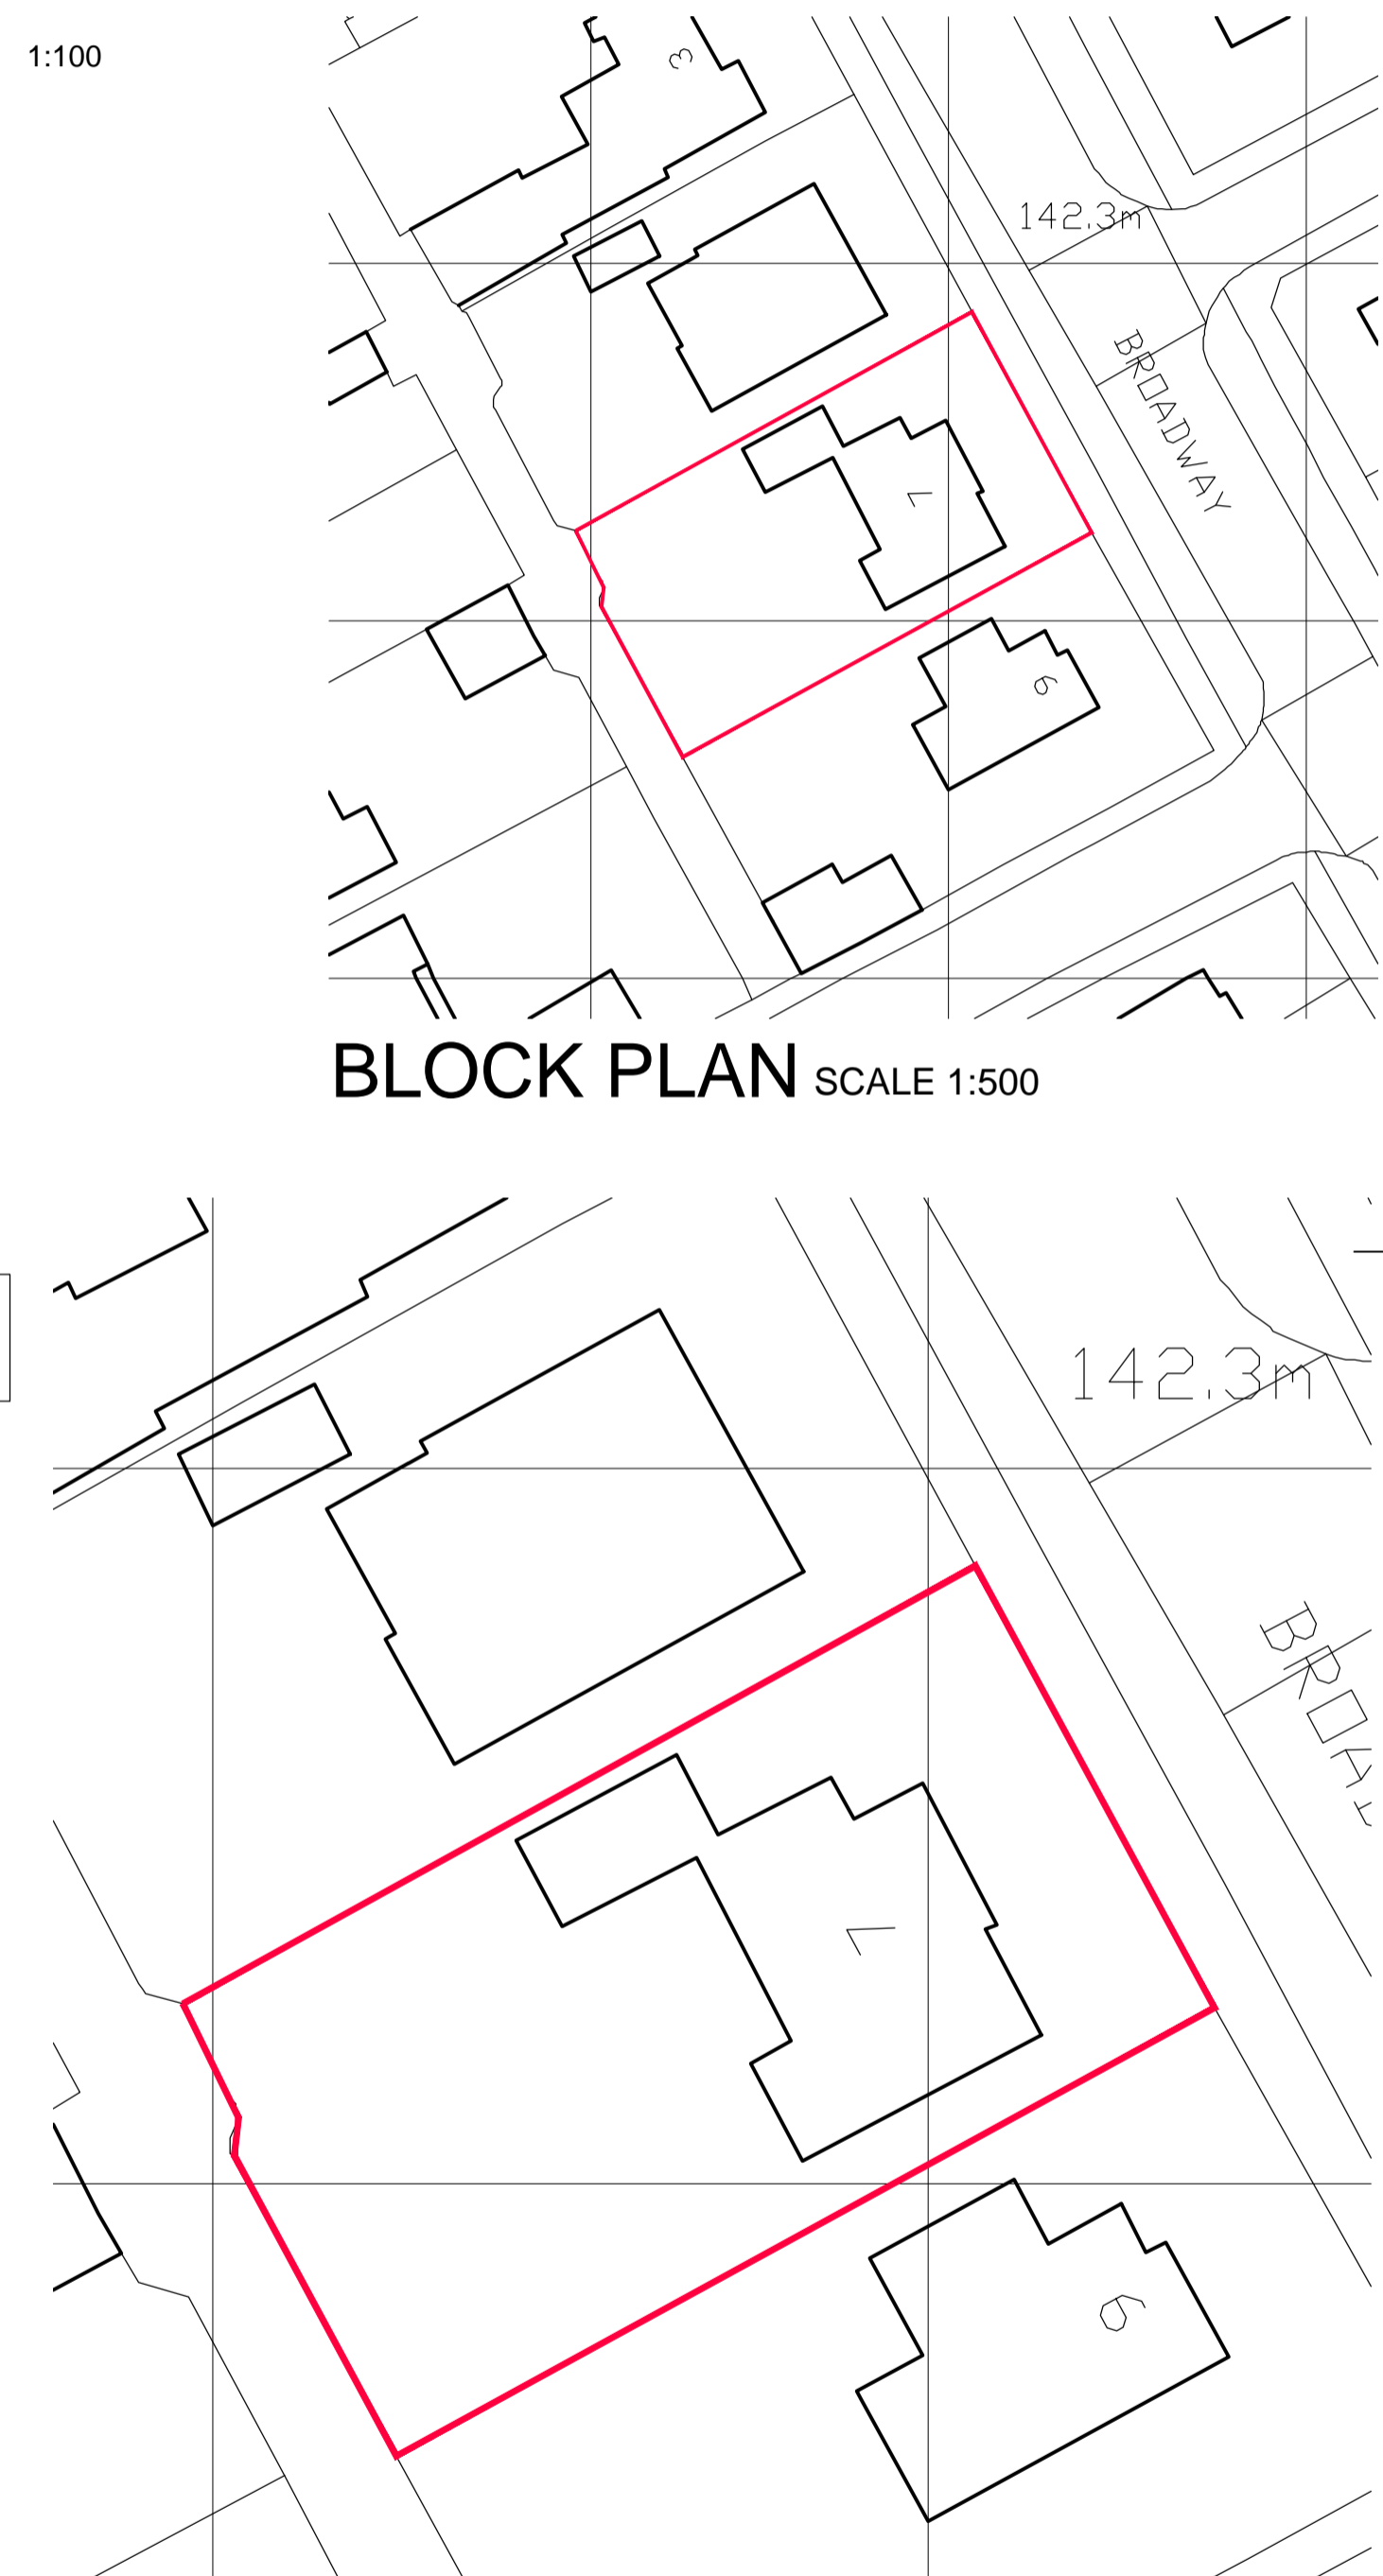

SITE PLAN SCALE 1:250

BLOCK PLAN SCALE 1:500



1. THIS DRAWING AND THE COPYRIGHTS AND PATENTS THEREIN ARE THE PROPERTY OF NYP ARCHITECTURAL SERVICES LLP REGISTERED IN ENGLAND AND WALES No. 4631338 AND MAY BE USED OR REPRODUCED ONLY UNDER CONTRACT.
2. CONTRACTORS AND SUB-CONTRACTORS MUST CHECK AND AGREE ALL DIMENSIONS BEFORE PREPARING SHOP DRAWINGS OR COMMENCING WORK ON SITE.
3. CONTRACTORS ARE RESPONSIBLE FOR INFORMING THE DESIGNER OF ANY DISCREPANCY DISCOVERED ON THIS DRAWING OR BETWEEN THIS DRAWING AND ANY OTHER RELATED DOCUMENT ISSUED UNDER THE STANDARD FORM OF CONTRACT IN RESPECT OF THE WORK.
4. WRITTEN DIMENSIONS ONLY ARE TO BE USED FROM THIS DRAWING. IF IN ANY DOUBT ASK FOR CLARIFICATION.

Notes.
NOTE: THIS DRAWING HAS BEEN PLOTTED FROM EXISTING DRAWING PROVIDED BY THE CLIENT & NOT SURVEYED BY NYPAS ALL DIMENSIONS ARE TO BE CHECKED ON SITE.

Revisions.

Date	Suffix	Description	Date	Suffix	Description

NYP ARCHITECTURAL SERVICES
The Grove, High Street, Dodworth, Barnsley, S75 3RQ. Tel: 01226 200989. E-mail: scott@nypas.co.uk / stephen@nypas.co.uk

Project: **EXTENSION WORKS AT 7 BROADWAY, BARNSELY, S70 6QQ** Client: **JAMES KNOWLES**

Drawing Title: **AS EXISTING PLANS, ELEVATIONS & SITE PLANS** Date: **SEPTEMBER 2017** Ref: **04/21** Scale: **AS INDICATED** Dwg. No. **01** Rev.

SHEET SIZE: A1