




Front door

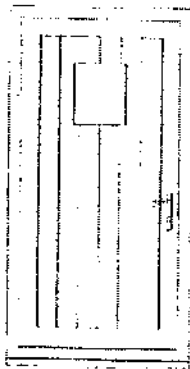

Hall window

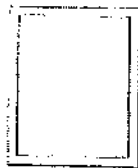

Top hung opener

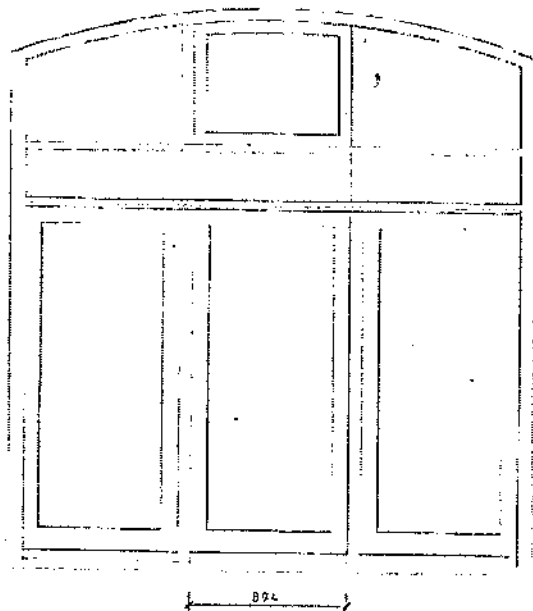


Flat insulated Panels

3 equal Panels, central door. No external handle.



Drawn By P. Firth	Date 14th March 2018	Scale 1:20
Firth UK Ltd		Ray Spencer Front elevation

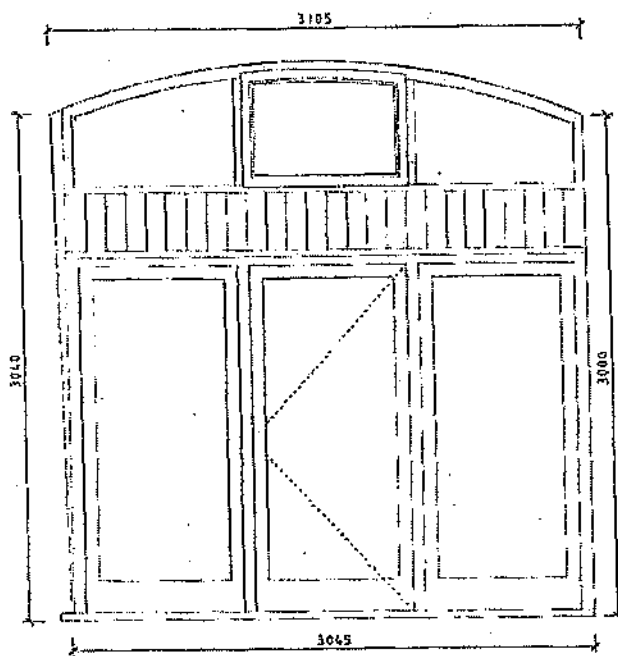

Screen to front entrance

Top hung central opener

Vertical boards

1 central door opening inwards
No external handle

Painted Mouses Back
Pewter finish door handle
Anvil pear drop Pewter handles
Restricted friction hinge

All tgh Glass

Drawing reviewed 1st June for production details




Drawn By P. Firth	Date 14th March 2018	Scale 1:20
Firth UK Ltd Drawing 1 of 3		Ray Spencer O/no. 12186 Front elevation

Nursery



Bedroom

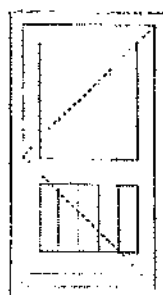


Bedroom door
(no outside handle)
Could be opening out-?


Utility room



Kitchen ?

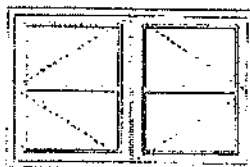

Rear Door

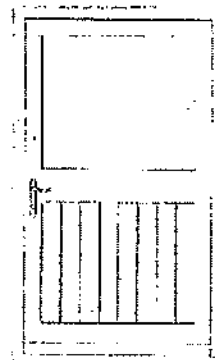




Drawn by P. Firth	Date 17th March 2018	Scale 1:20
Firth Uk Ltd		Ray Spencer Rear Elevation

Accoya 86 x 70 Bevel frames
 Ovolo door sash Bevel heads
 All Clear Glass
 Note 20 add on to rear & front door heads

Silver 3D butts
 Pewter Handles
 Multipoint locks
 Keyed alike cylinders
 Thumbturn to bedroom door

All painted Mouses Back


Outside Views

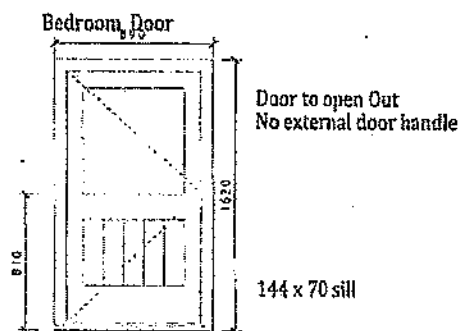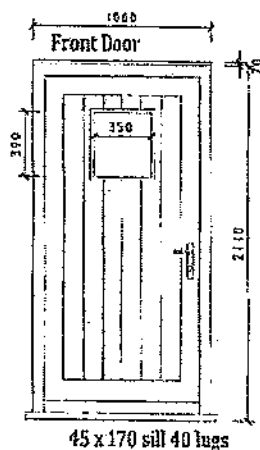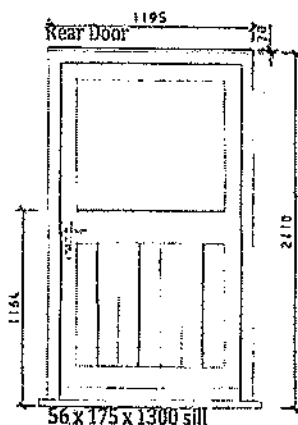

Details reviewed for production
 1st June



Drawn by P. Firth	Date 17th March 2018	Scale 1:20
Firth UK Ltd Drawing 3 of 3		File name Ray Spencer Rear Elevation p/No. 12186

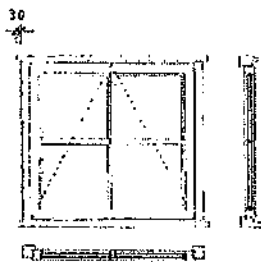

Utility 860 x 960


Nursery 1000 x 975

Bath 1085 x 990 Satin Glass

Hall 835 x 900


End bed 1190 x 940

All 120 Pro sills exc. entrance

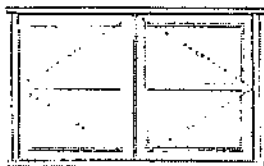


Kitchen 1430 x 915

Details reviewed for production
1st June

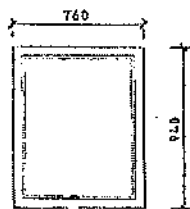

Entrance hall
Flush sill.

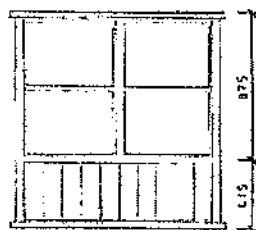


Lounge
1200 x 1290

All 70 x 70 frames
due to excessive plasterboard
cover.

Tricoya grooved panel
with insulated core
Grooved inner panel

Accoya 70 stormproof windows
Bevel Frame/ Ovolo sash
Bevel beads
All Clear Glass ext.
Bath & Lounge- Satin Opal
Restricted Hinges to
Nursery, End Bed & Hall
Anvil Pear drop Pewter espags
All Painted Mouses Back

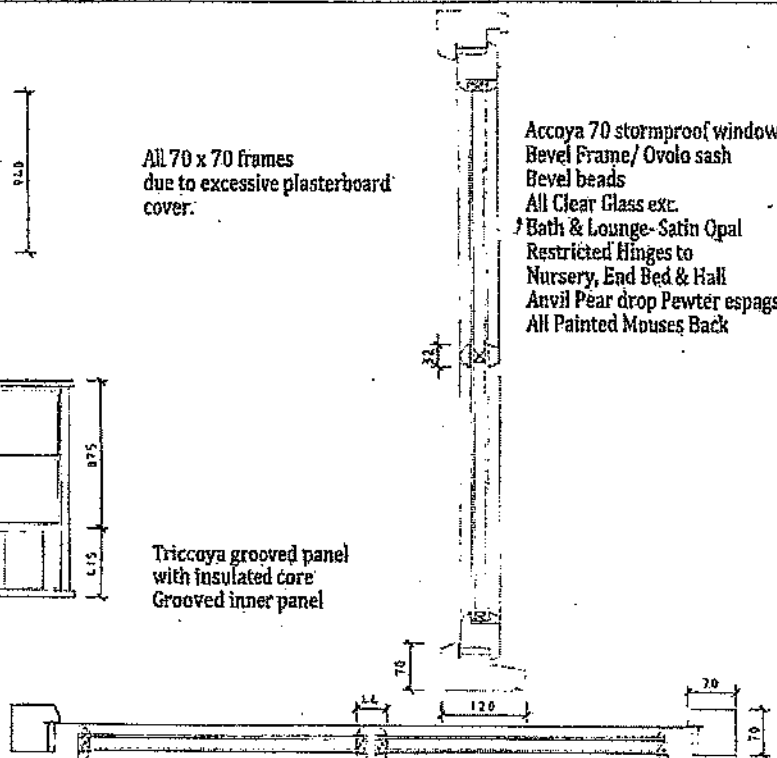

Drawn by P. Firth	Date 17th March 2018	Scale 1:20
Plith Lk Ltd Drawing 2 of 3	Ray Spencer Rear Elevation	o/No. 12186