


- MATERIALS:**
1. WALLS - RENDER TO MATCH EXISTING
 2. PLINTH COURSE - BRICKWORK
 3. ROOF - SLATES TO MATCH EXISTING
 4. VELUX ROOFLIGHT
 5. GARAGE DOOR (ANTHRACITE GREY)
 6. UPVC DOOR/WINDOW (ANTHRACITE GREY)
 7. RW GOODS - FASCIA / SOFFITS/ BB UPVC (ANTHRACITE GREY)
 8. GREY RIDGE TILE

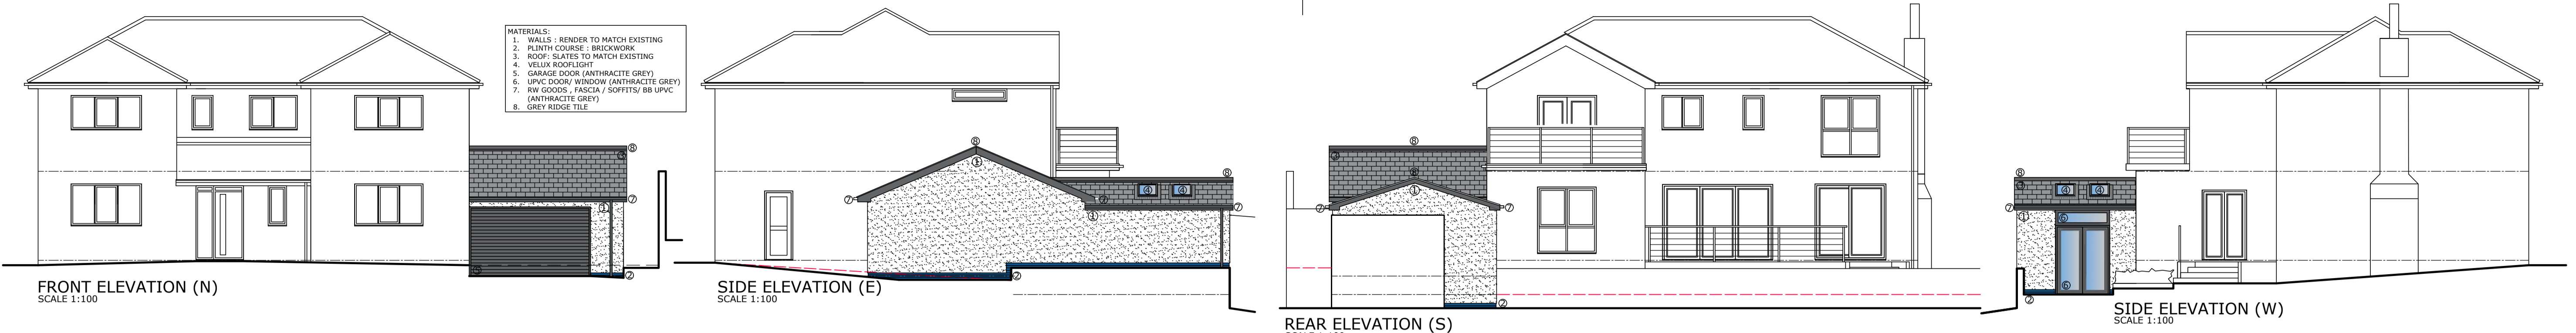


FRONT ELEVATION (N)
SCALE 1:100


SIDE ELEVATION (E)
SCALE 1:100

REAR ELEVATION (S)
SCALE 1:100

SIDE ELEVATION (W)
SCALE 1:100

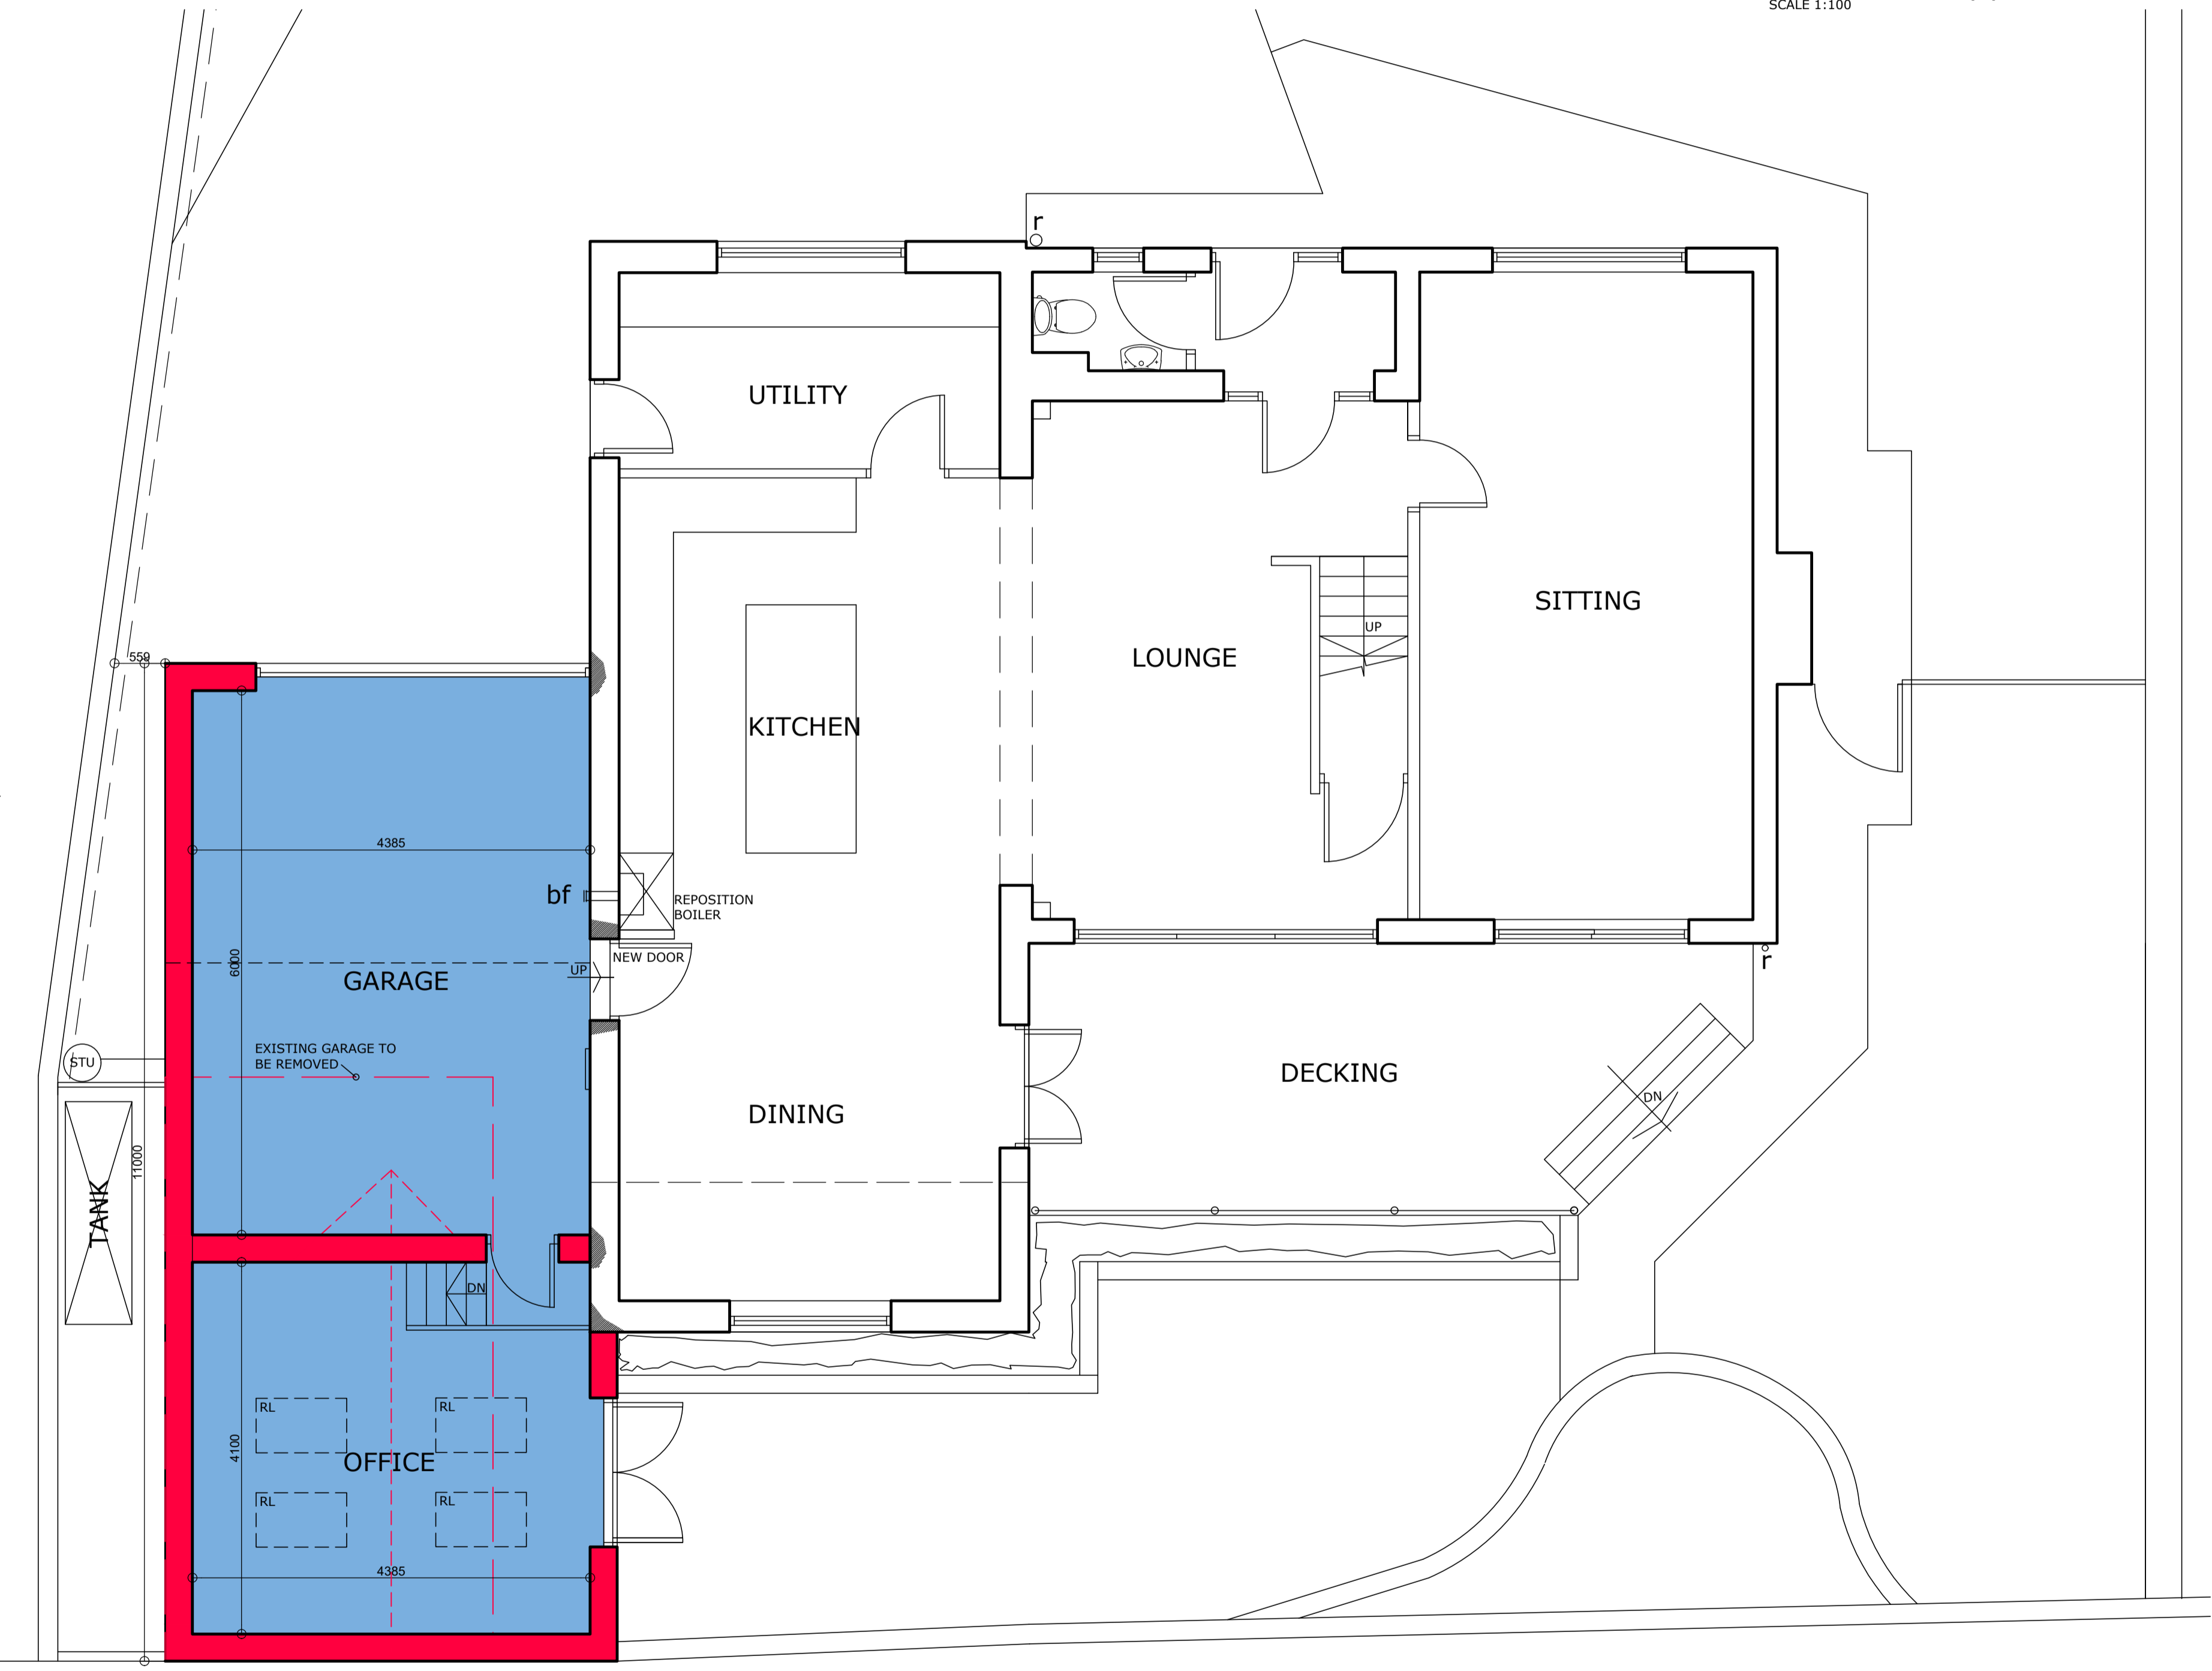


GROUND FLOOR PLAN SCALE 1:50

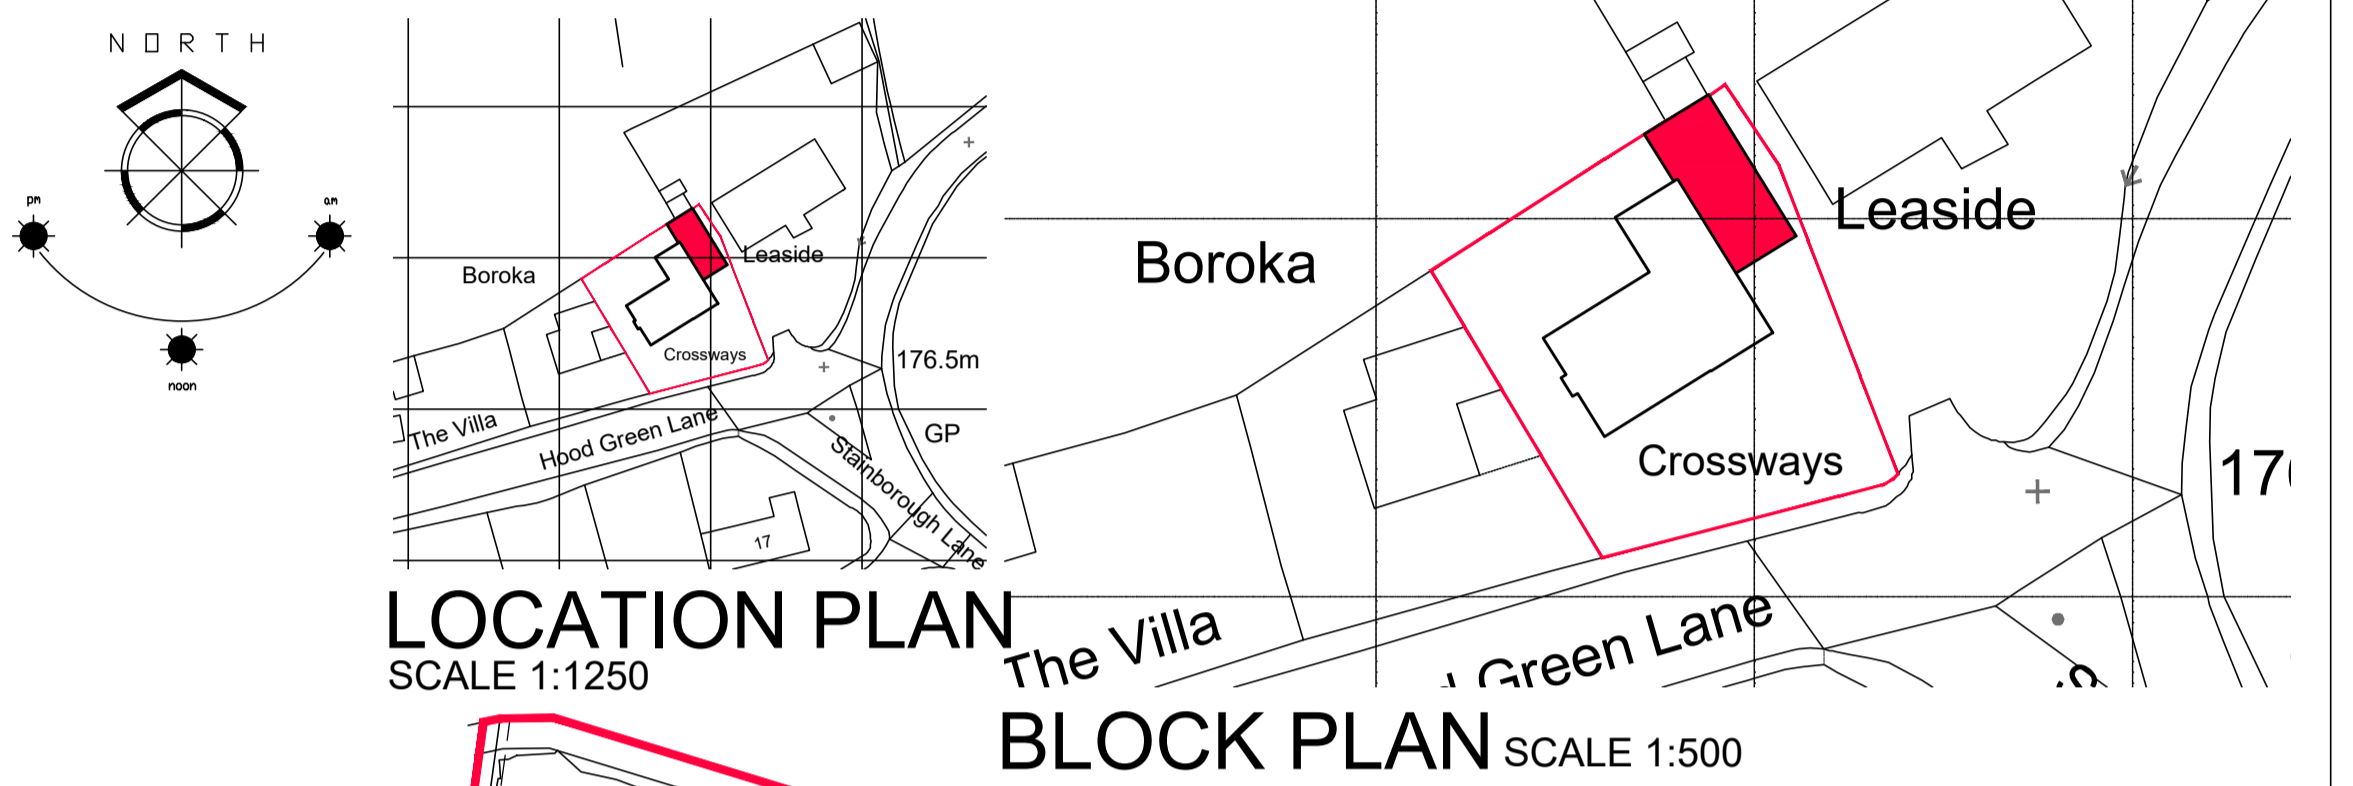

LOCATION PLAN
SCALE 1:1250

BLOCK PLAN SCALE 1:500

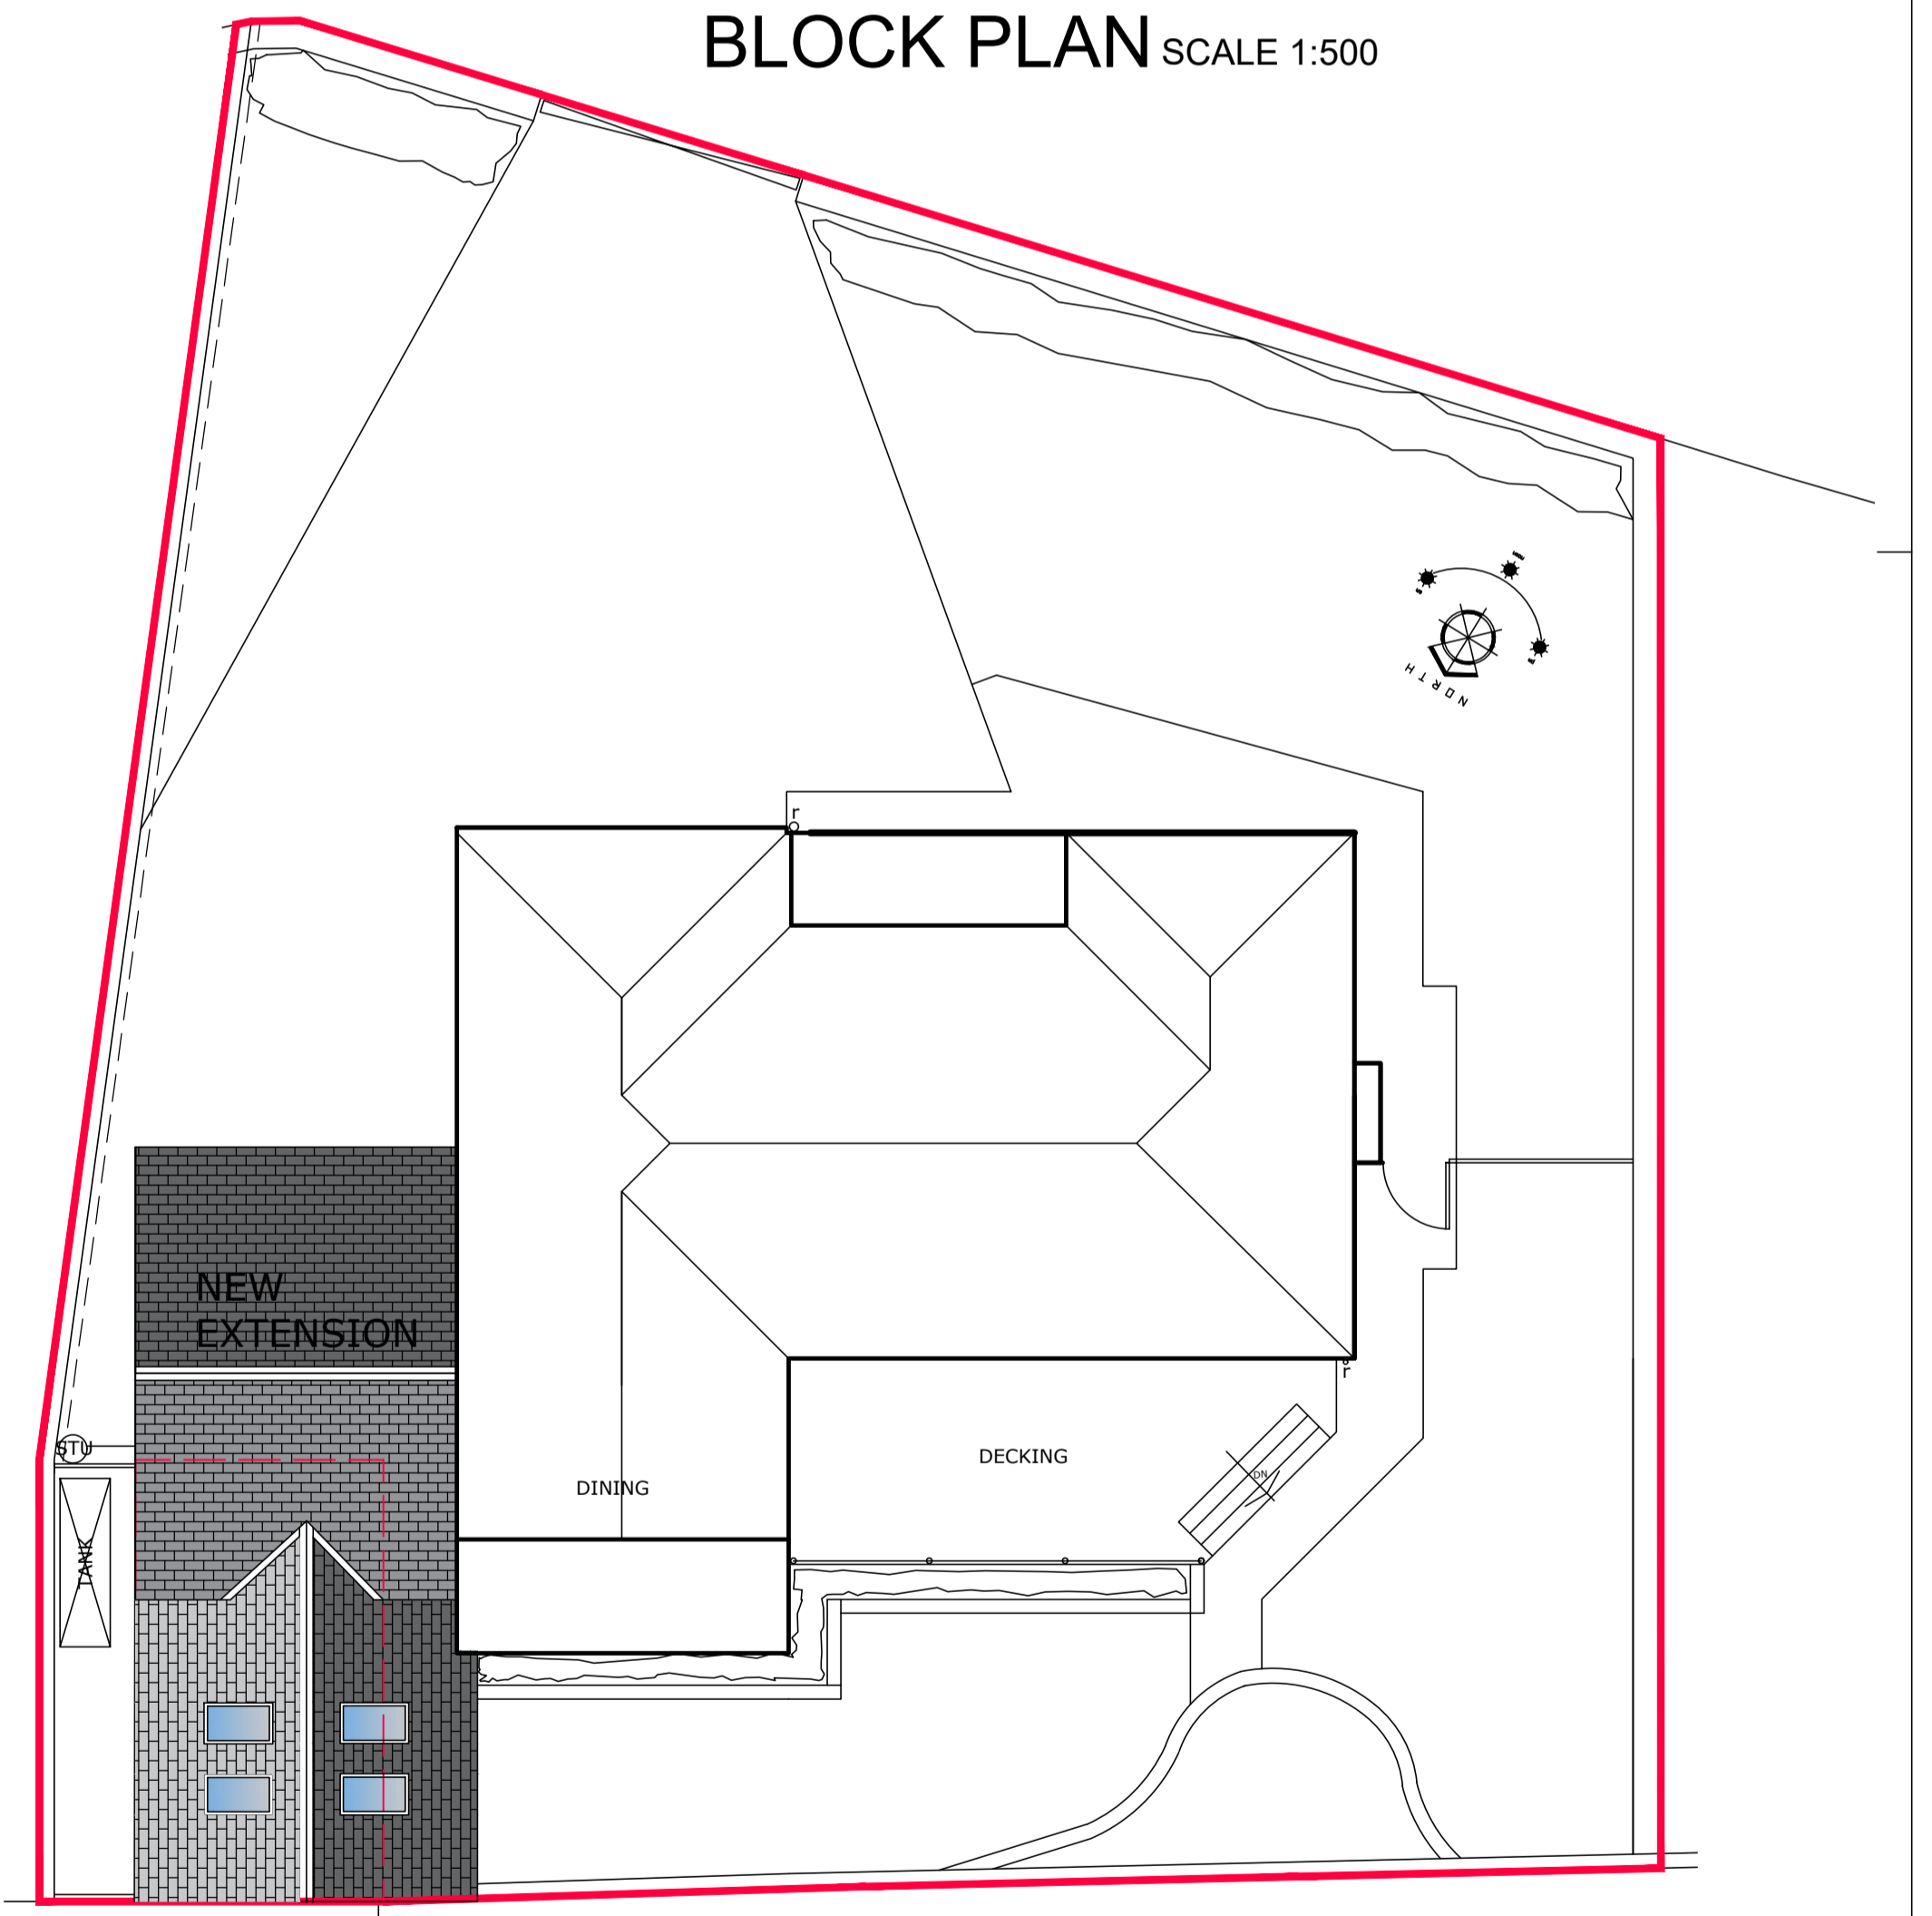

SITE PLAN SCALE 1:100

1. THIS DRAWING AND THE COPYRIGHTS AND PATENTS THEREIN ARE THE PROPERTY OF NYP ARCHITECTURAL SERVICES LLP REGISTERED IN ENGLAND AND WALES No. 4631338 AND MAY BE USED OR REPRODUCED ONLY UNDER CONTRACT.
 2. CONTRACTORS AND SUB-CONTRACTORS MUST CHECK AND AGREE ALL DIMENSIONS BEFORE PREPARING SHOP DRAWINGS OR COMMENCING WORK ON SITE.
 3. CONTRACTORS ARE RESPONSIBLE FOR INFORMING THE DESIGNER OF ANY DISCREPANCY DISCOVERED ON THIS DRAWING OR BETWEEN THIS DRAWING AND ANY OTHER RELATED DOCUMENT ISSUED UNDER THE STANDARD FORM OF CONTRACT IN RESPECT OF THE WORK.
 4. WRITTEN DIMENSIONS ONLY ARE TO BE USED FROM THIS DRAWING. IF IN ANY DOUBT ASK FOR CLARIFICATION.

Notes.

Revisions.		
Date	Suffix	Description

Revisions.		
Date	Suffix	Description

NYP ARCHITECTURAL SERVICES LIMITED
BBC, Innovation Way, Barnsley, S75 1UL. Tel: 01226 200989. E-mail: scott@nypas.co.uk / stephen@nypas.co.uk

Project: CROSSWAYS HOOD GREEN ROAD, HOODGREEN S75-3EU	Client: MR G. JONES
Drawing Title: PLANNING DRAWING PLAN, ELEVATION, SECTION & SITE PLAN	Date: APRIL 2024 Ref: 105-05
Scale: AS INDICATED	Dwg. No: P01 Rev:

SHEET SIZE: A1