



Drawing No.	Rev No.
MKR001 -002	

DO NOT SCALE: Contractor to check all dimensions and report any omissions or errors

**NOTES**

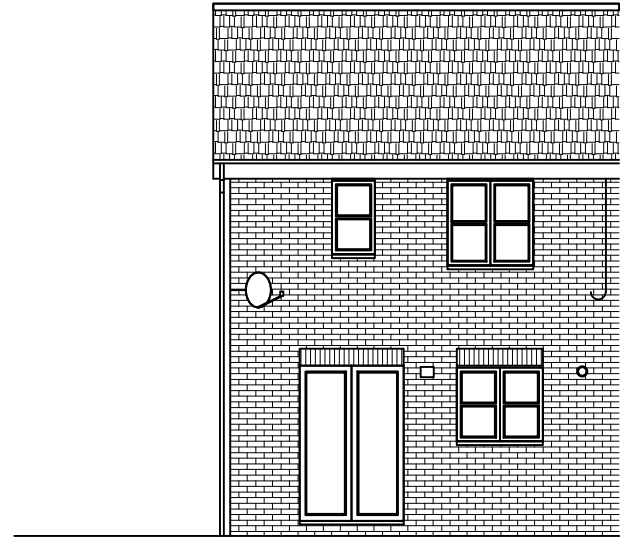


EXISTING REAR ELEVATION  
SCALE 1:100 AT A3

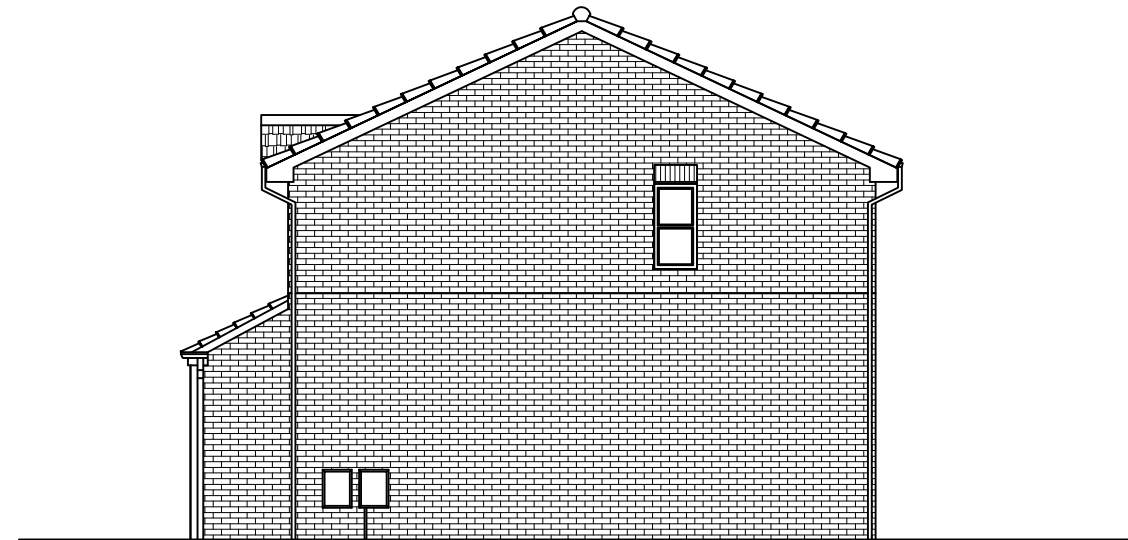

EXISTING SIDE ELEVATION  
SCALE 1:100 AT A3



EXISTING FRONT ELEVATION  
SCALE 1:100 AT A3

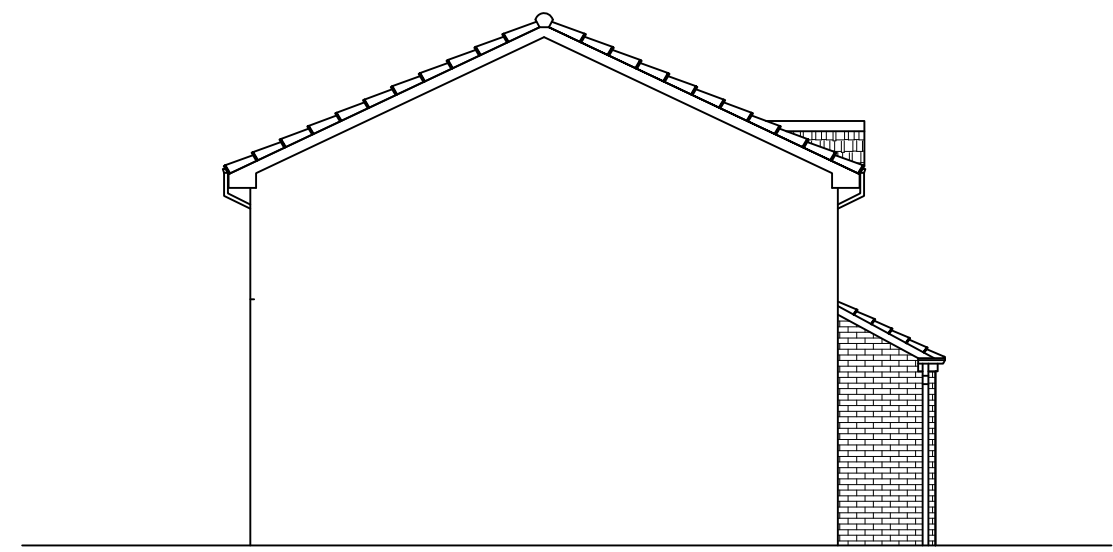

EXISTING SIDE ELEVATION  
SCALE 1:100 AT A3

Rev	Description	By	Chk	App	Date
-----	-------------	----	-----	-----	------

JRB DESIGNS Ltd  
1 Saville Road  
Cudworth  
Barnsley  
S72 8LT  
Tel: 01226 383542  
Fax: 01226 380078  
Mob: 07970 541192  
Email: john@jrbdesigns.co.uk

This drawing is copyright. © jrbdesigns Ltd.

Client **MR. K ROWE**

Drawing Title **EXISTING ELEVATIONS**

Address **7 HALLCROFT GARDENS  
GREAT HOUGHTON  
BARNSELY  
S72 0BH**

Project Title: **PROPOSED SINGLE STOREY  
REAR & SIDE EXTENSION**

Purpose of Issue: **PLANNING**

Drawing Status **FIRST ISSUE**

Scale at A3 AS SHOWN	Drawn By JRB	Date 21/05/2018
Checked By	Date 21/05/2018	Approved By Date 21/05/2018
Project No. <b>MKR001</b>	Drawing No. <b>002</b>	Revision <b>-</b>

APPROVAL  INFORMATION  TENDER  CONTRACT  CONSTRUCTION