


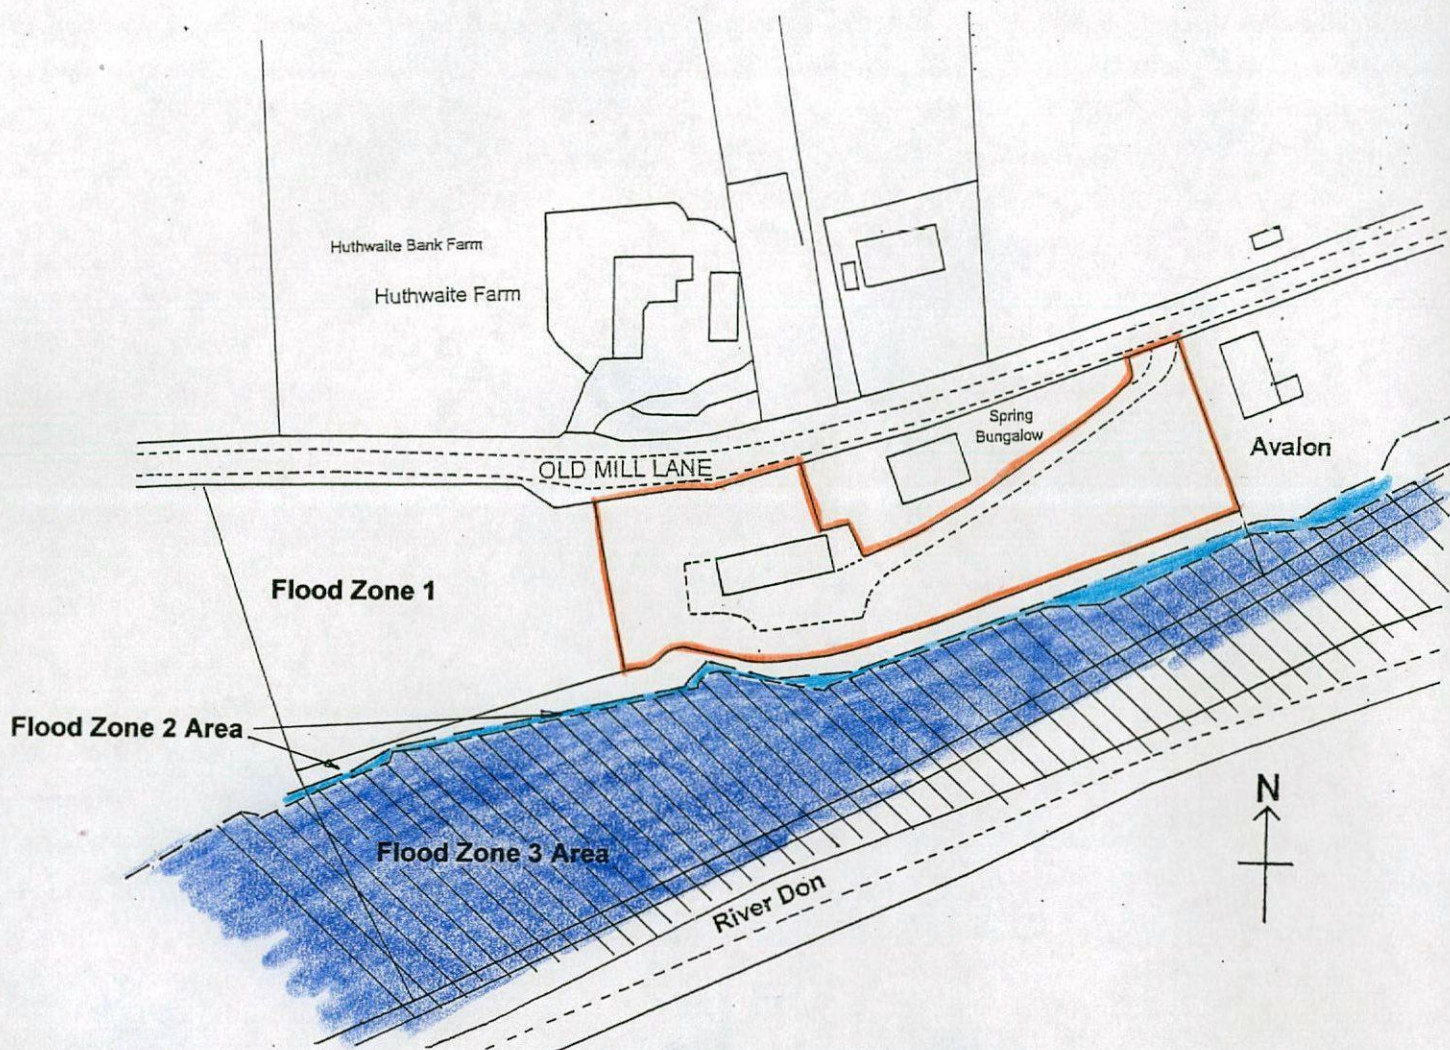

Simon Elliott Associates

Flood Risk Site Plan – Scale 1:1250