



Proposed Front Elevation

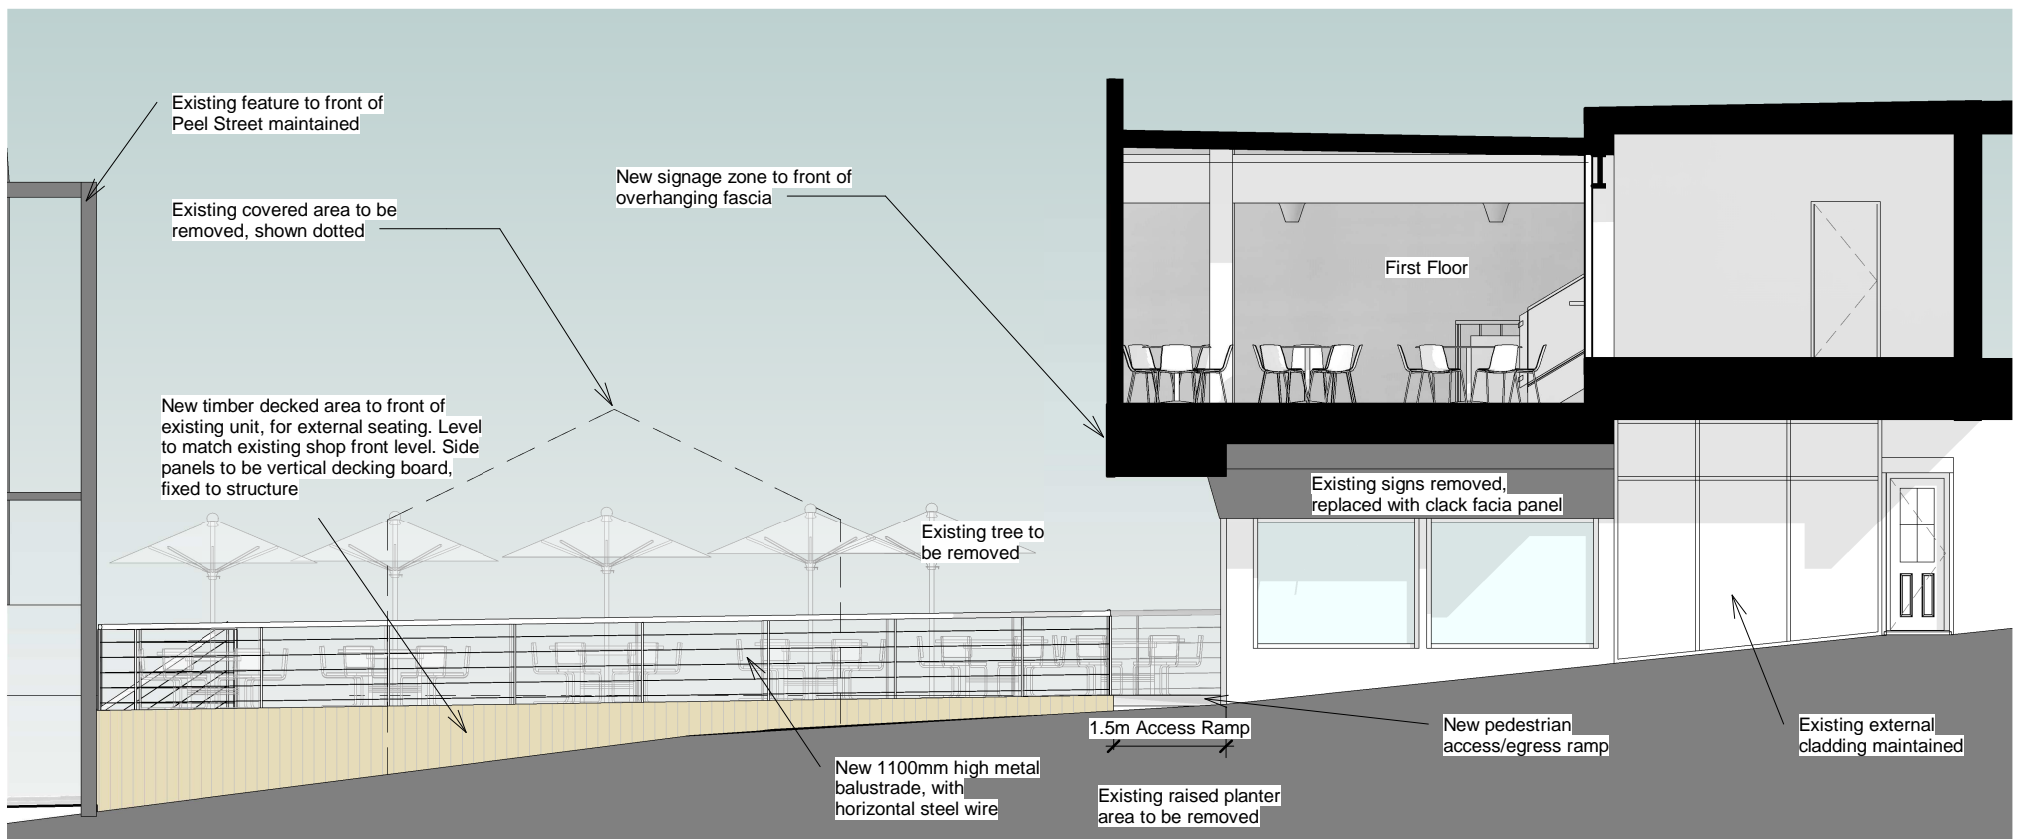

Proposed Side Elevation (west)

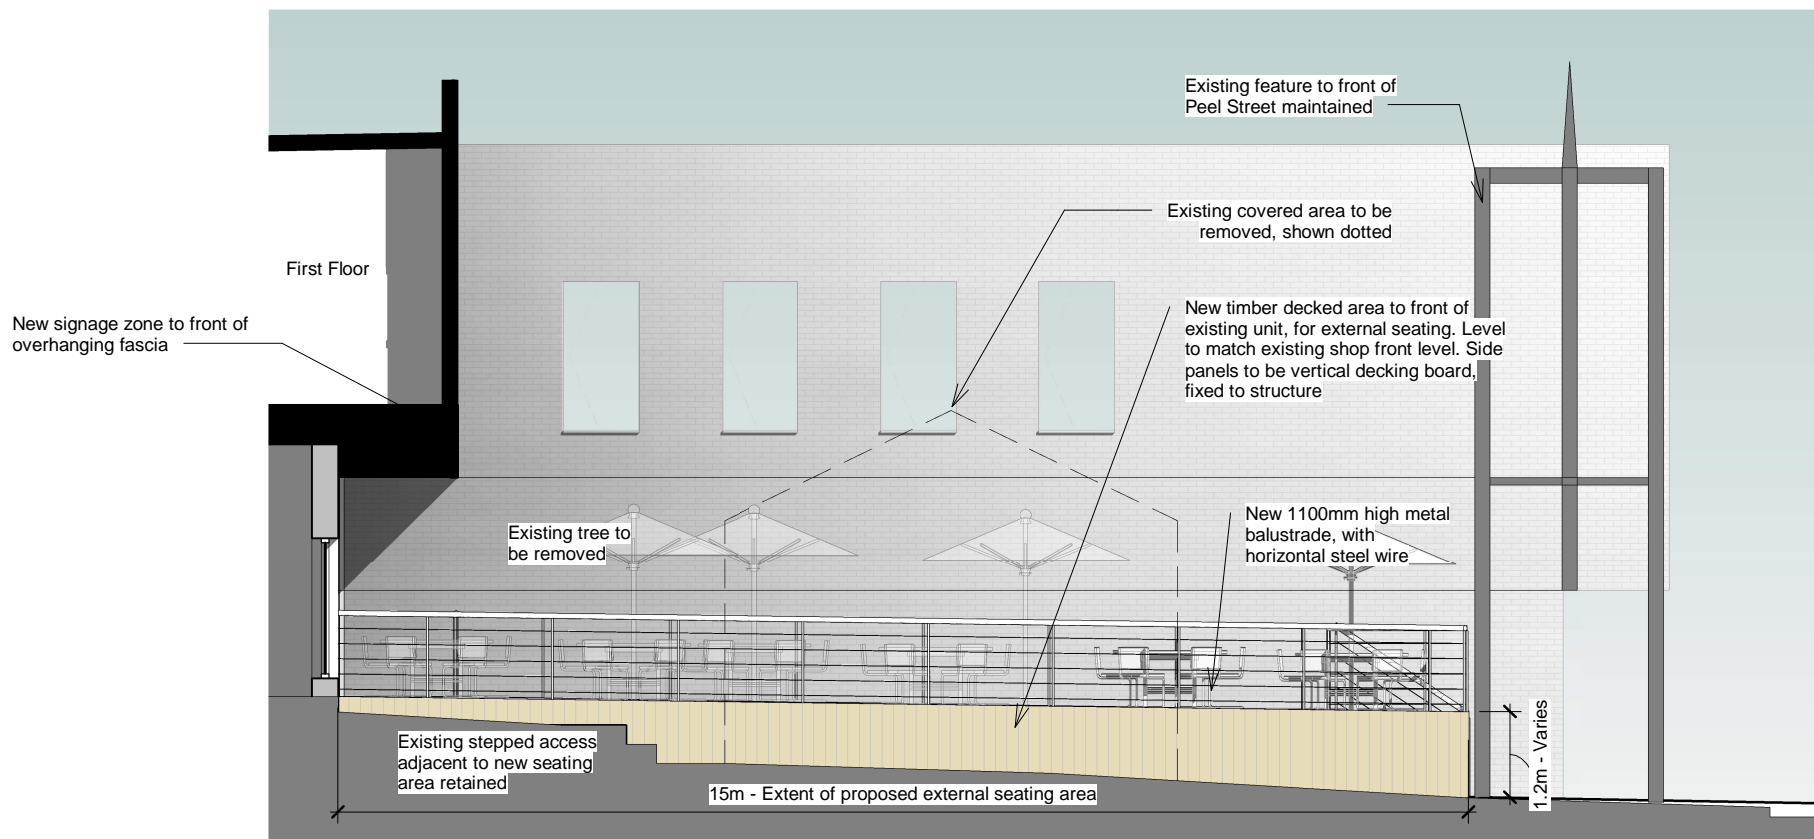

Proposed Side Elevation (east)

Proposed Elevations

Scale 1:100 at A3

Mr Mustafa  
Unit 33 Peel Street Arcade,  
Barnsley,  
S70 2RN

