


EXISTING ROOF PLAN 1/200 @ A3

**KEY :**

- RE-BUILD**
- RENOVATE**
- CONVERT**

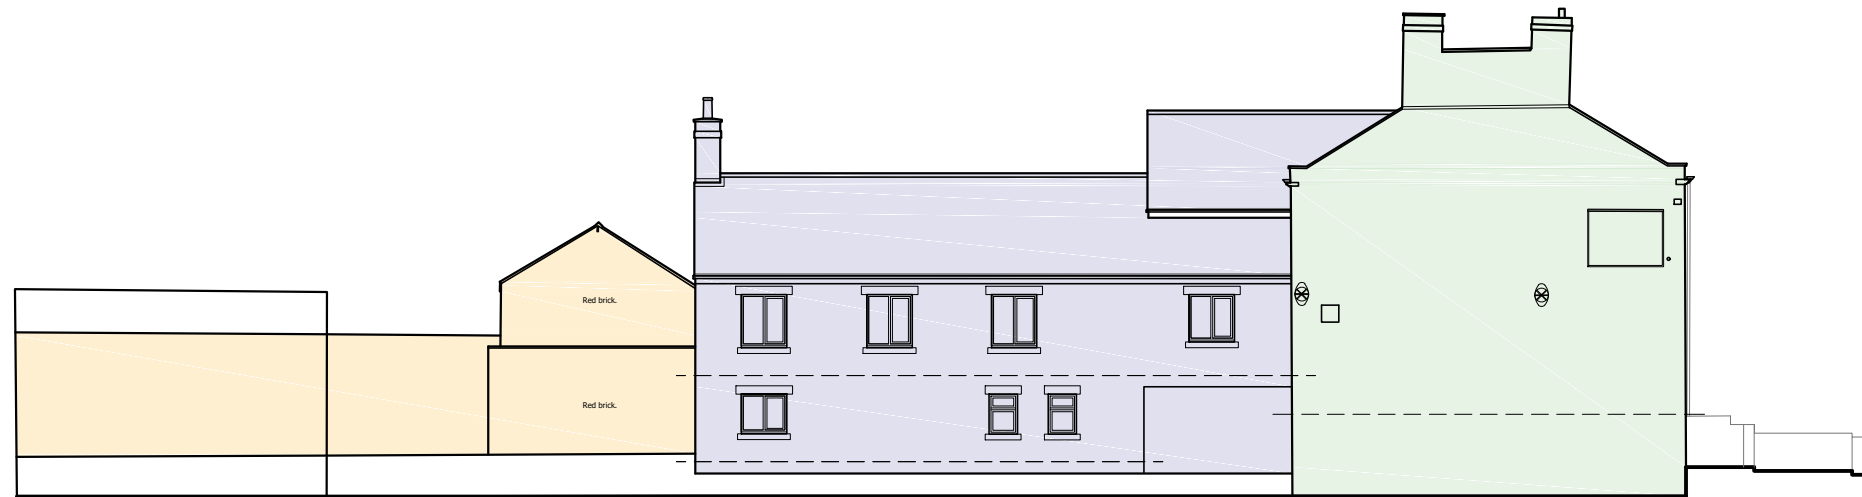

EXISTING SOUTH ELEVATION 1/200 @ A3



EXISTING FRONT ELEVATION 1/200 @ A3



EXISTING NORTH ELEVATION 1/200 @ A3



EXISTING REAR ELEVATION 1/200 @ A3

**GENERAL NOTES**

Figured dimensions only to be taken from this drawing  
Do not scale. If in doubt ask.

© Copyright exists on design and information contained in this drawing

| No. | Revision/Issue | Date |
|-----|----------------|------|
|     |                |      |

Client Name  
**MONFREDI BUILDERS**

Project Name  
**THE FITZWILLIAM ARMS**

Project Address  
**42 HILL STREET  
ELSECAR  
BARNLSLEY, S74 8EL**

Drawing Title  
**RESTORATION PLAN**

Drawn By  
**CRS**

Checked By  
.

Office Ref  
**24.004**

Project Number  
**24.004**

Date  
**17.12.2024**

Scale  
**1/200 @ A3**

Drawing Number  
**105**

**C.SWIFT**  
DESIGN+PLANNING

T - 07342658501

E - coltswift@outlook.com