




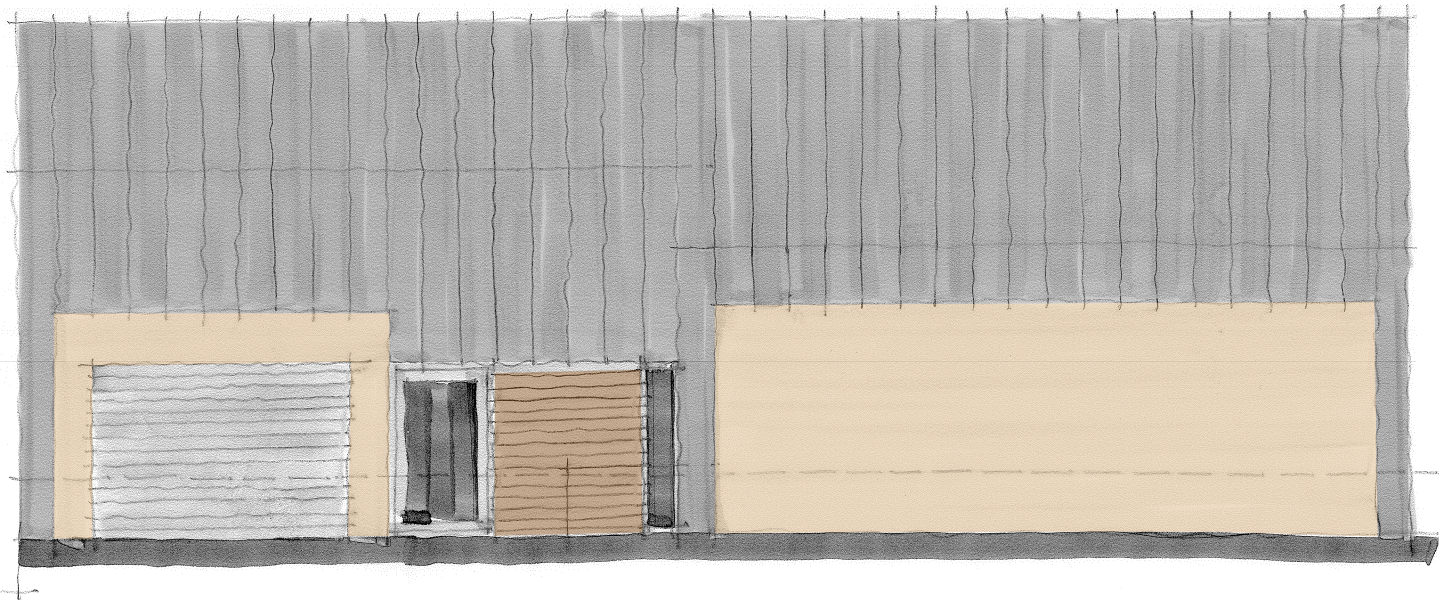


NORTH WEST ELEVATION - 1:100
PROPOSED

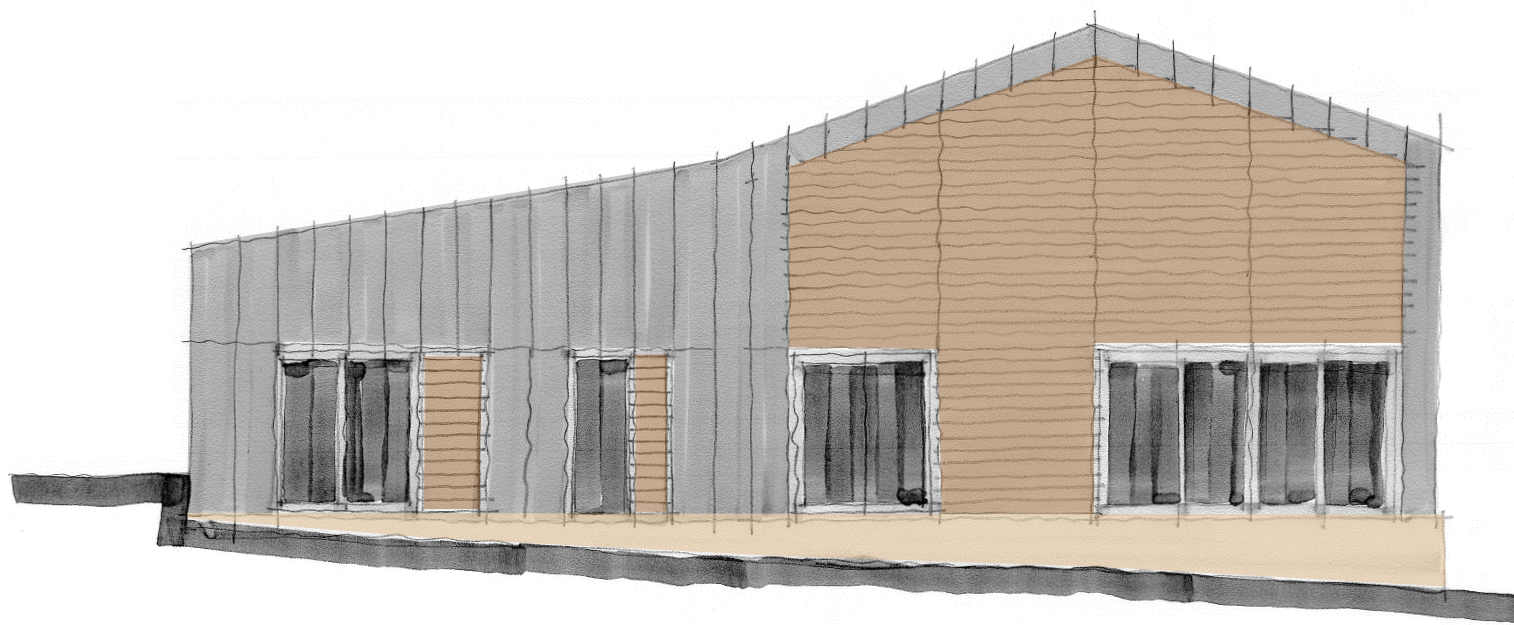


SOUTH WEST ELEVATION - 1:100
PROPOSED

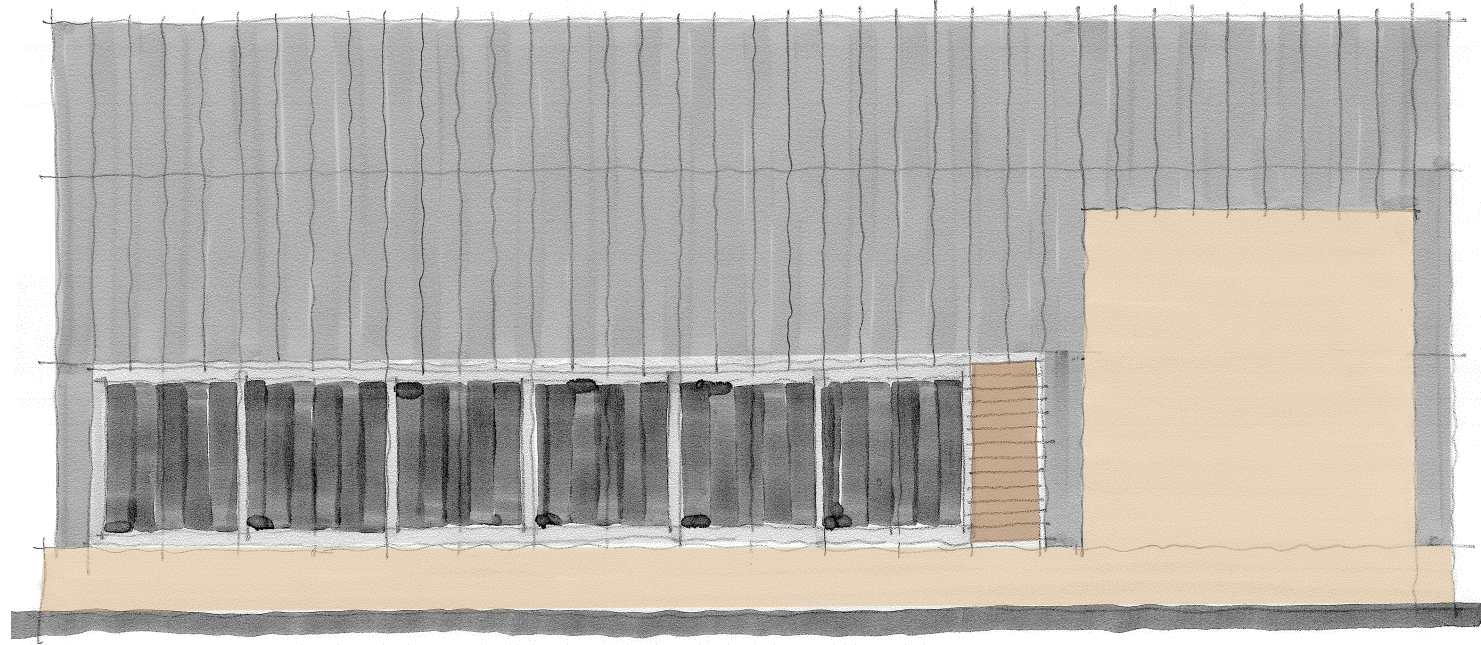


SOUTH EAST ELEVATION - 1:100
PROPOSED

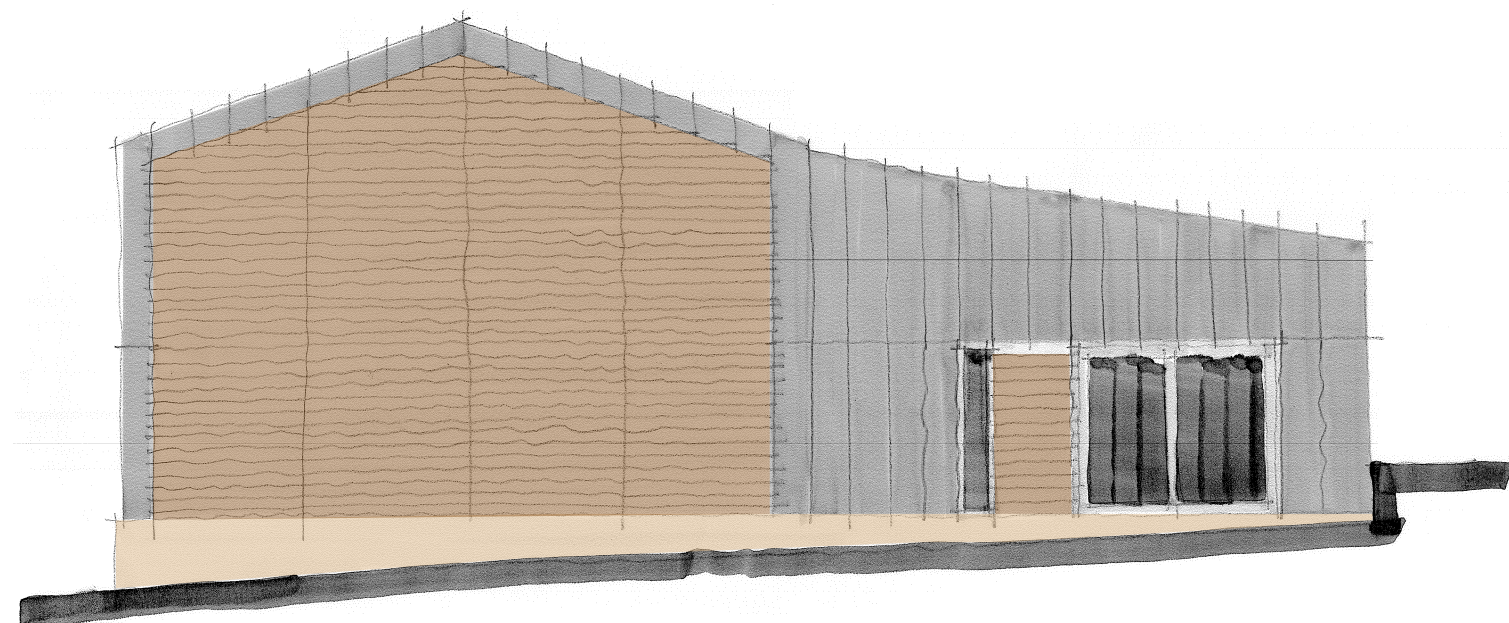

NORTH EAST ELEVATION - 1:100
PROPOSED

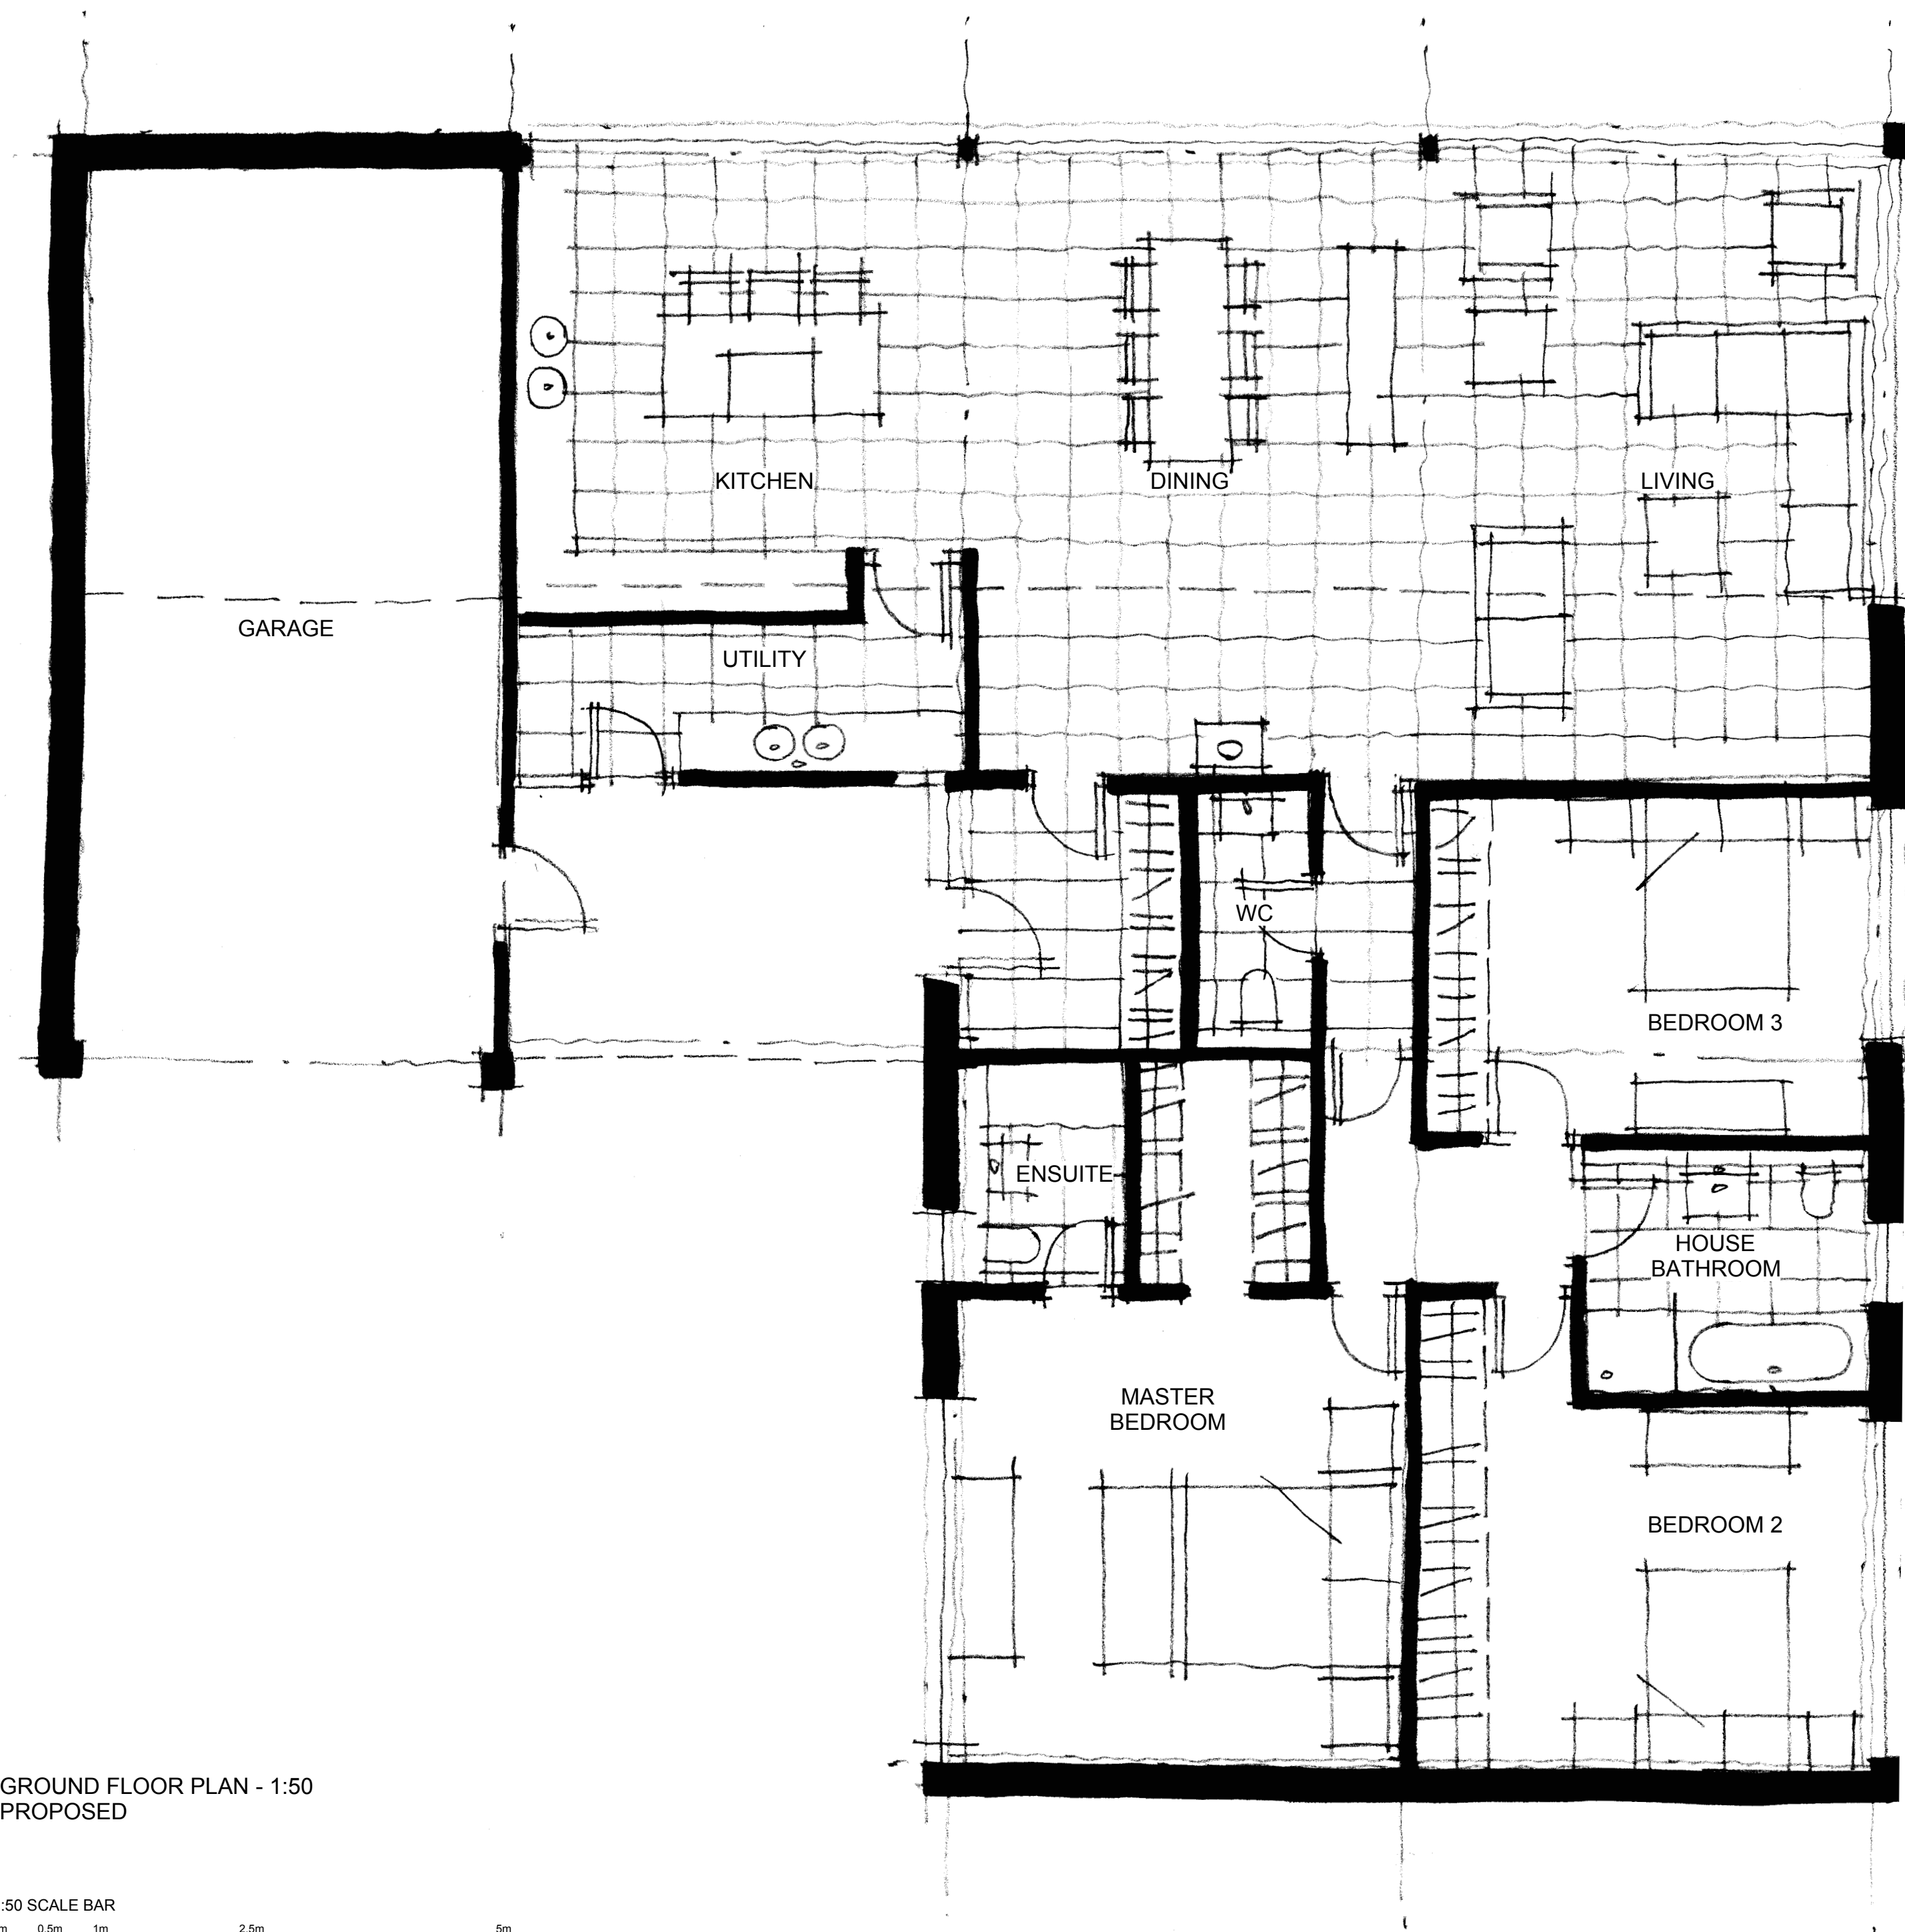

GROUND FLOOR PLAN - 1:50
PROPOSED

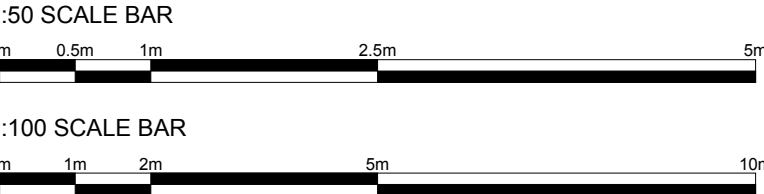

MATERIALS KEY

ROOF:
STANDING SEAM PATINATED ZINC

WALLS:
NATURAL STONE
PATINATED ZINC
HORIZONTAL CEDAR BOARDING

JOINERY:
POWDER COATED ALUMINIUM WINDOWS & DOORS
COLOUR TO BE CONFIRMED

WHP
ARCHITECTURE

CLIENT
MELANIE BENNETT

PROJECT
ELMHIRST BARN, HOYLANDSWAINE

DRAWING TITLE
GENERAL ARRANGEMENT - PROPOSED

JOB NO	DRG NO	REV	SCALE @ A1	DATE
3970	04	B	AS	14 12 17

This drawing is the property and copyright of WHP Residential Ltd, Shepley, Huddersfield
tel: 01484 602377, fax: 01484 602323, email: enquiries@wheelerhorrofall.co.uk
and must not be amended or reproduced without written consent.
Do not scale. Use only figured dimensions, and report any anomalies.