


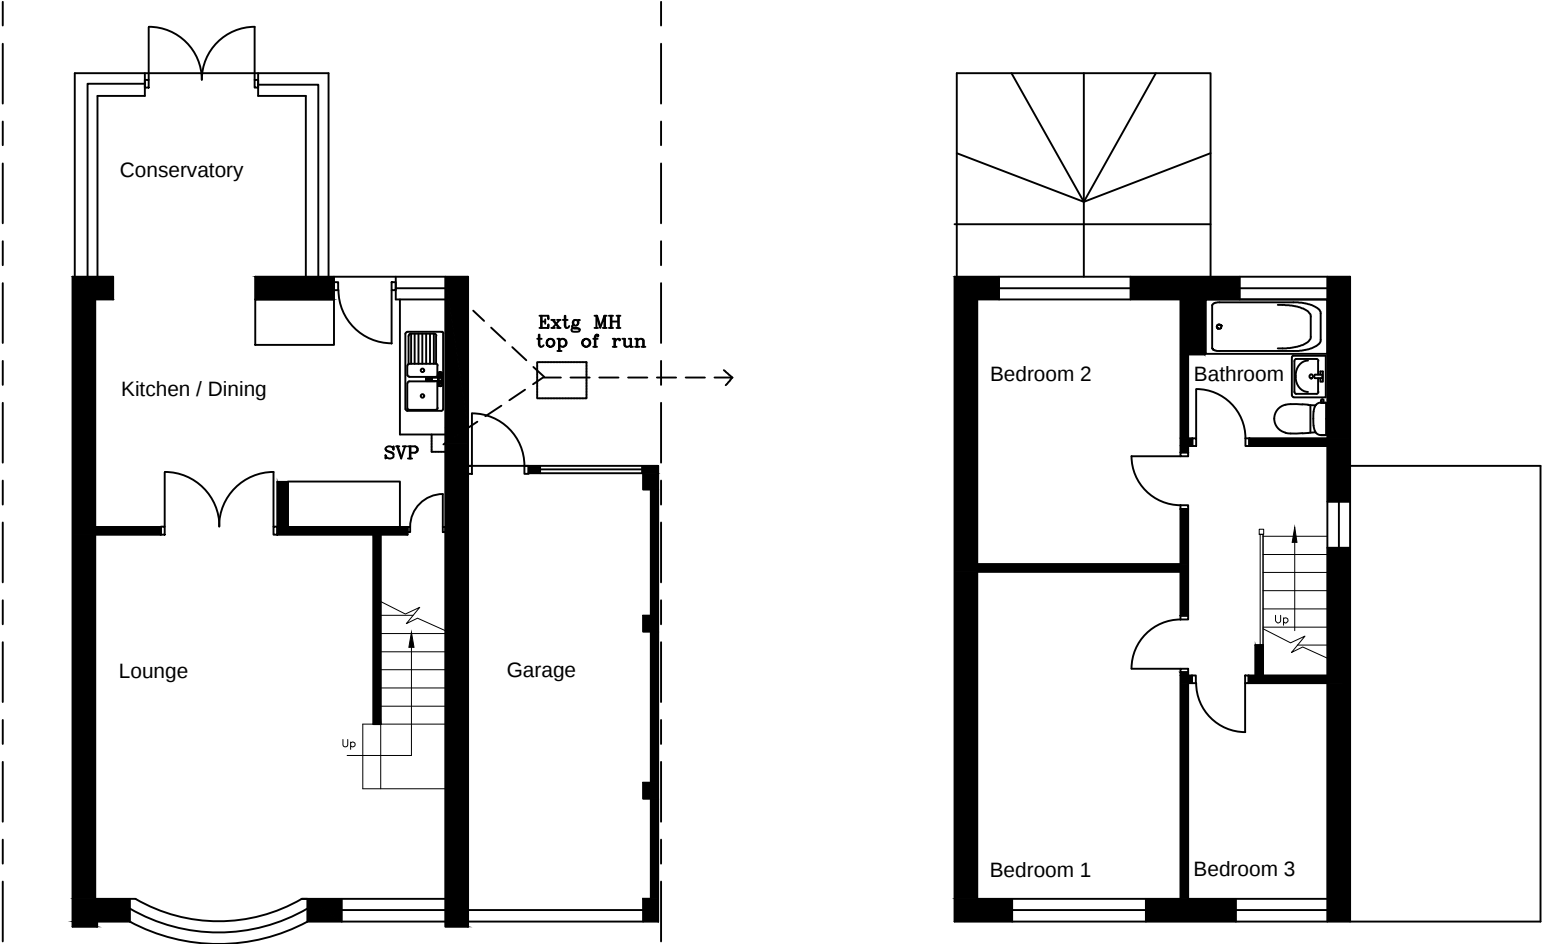

Ground Floor Layout
as Existing

First Floor Layout
as Existing



Front Elevation.
as Existing

Side Elevation.
as Existing

Rear Elevation.
as Existing


Side Elevation.
as Existing

Front Elevation.
as Proposed


Side Elevation.
as Proposed

Rear Elevation.
as Proposed

Side Elevation.
as Proposed

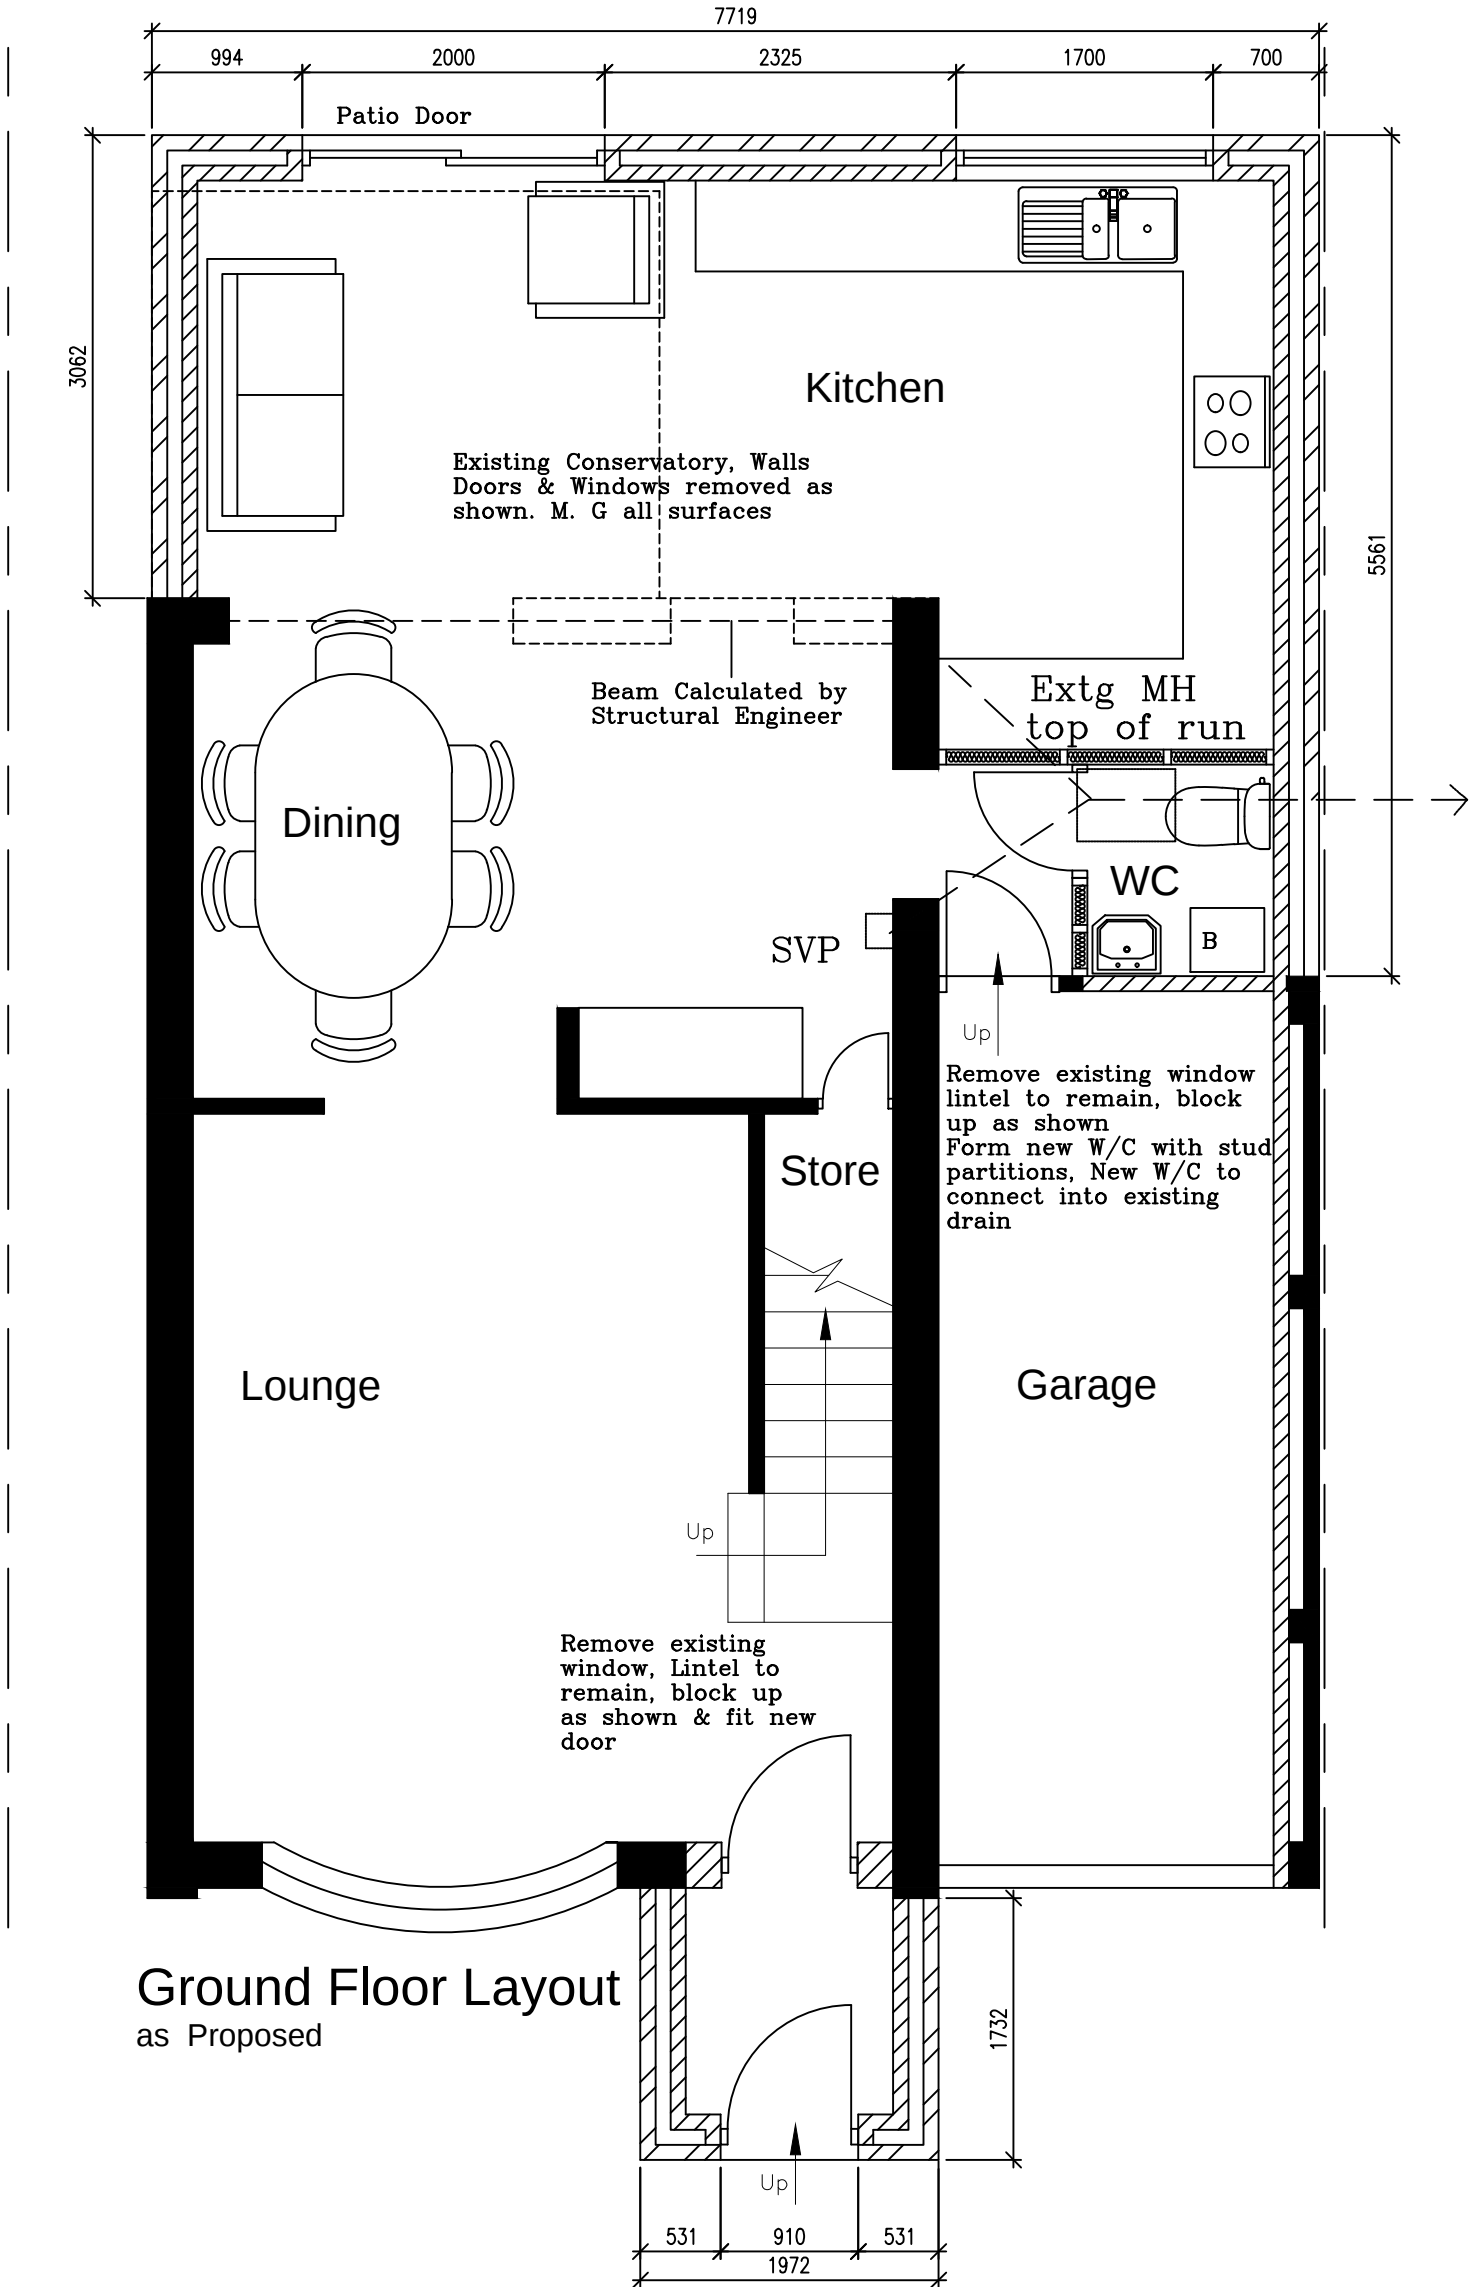

Ground Floor Layout
as Proposed

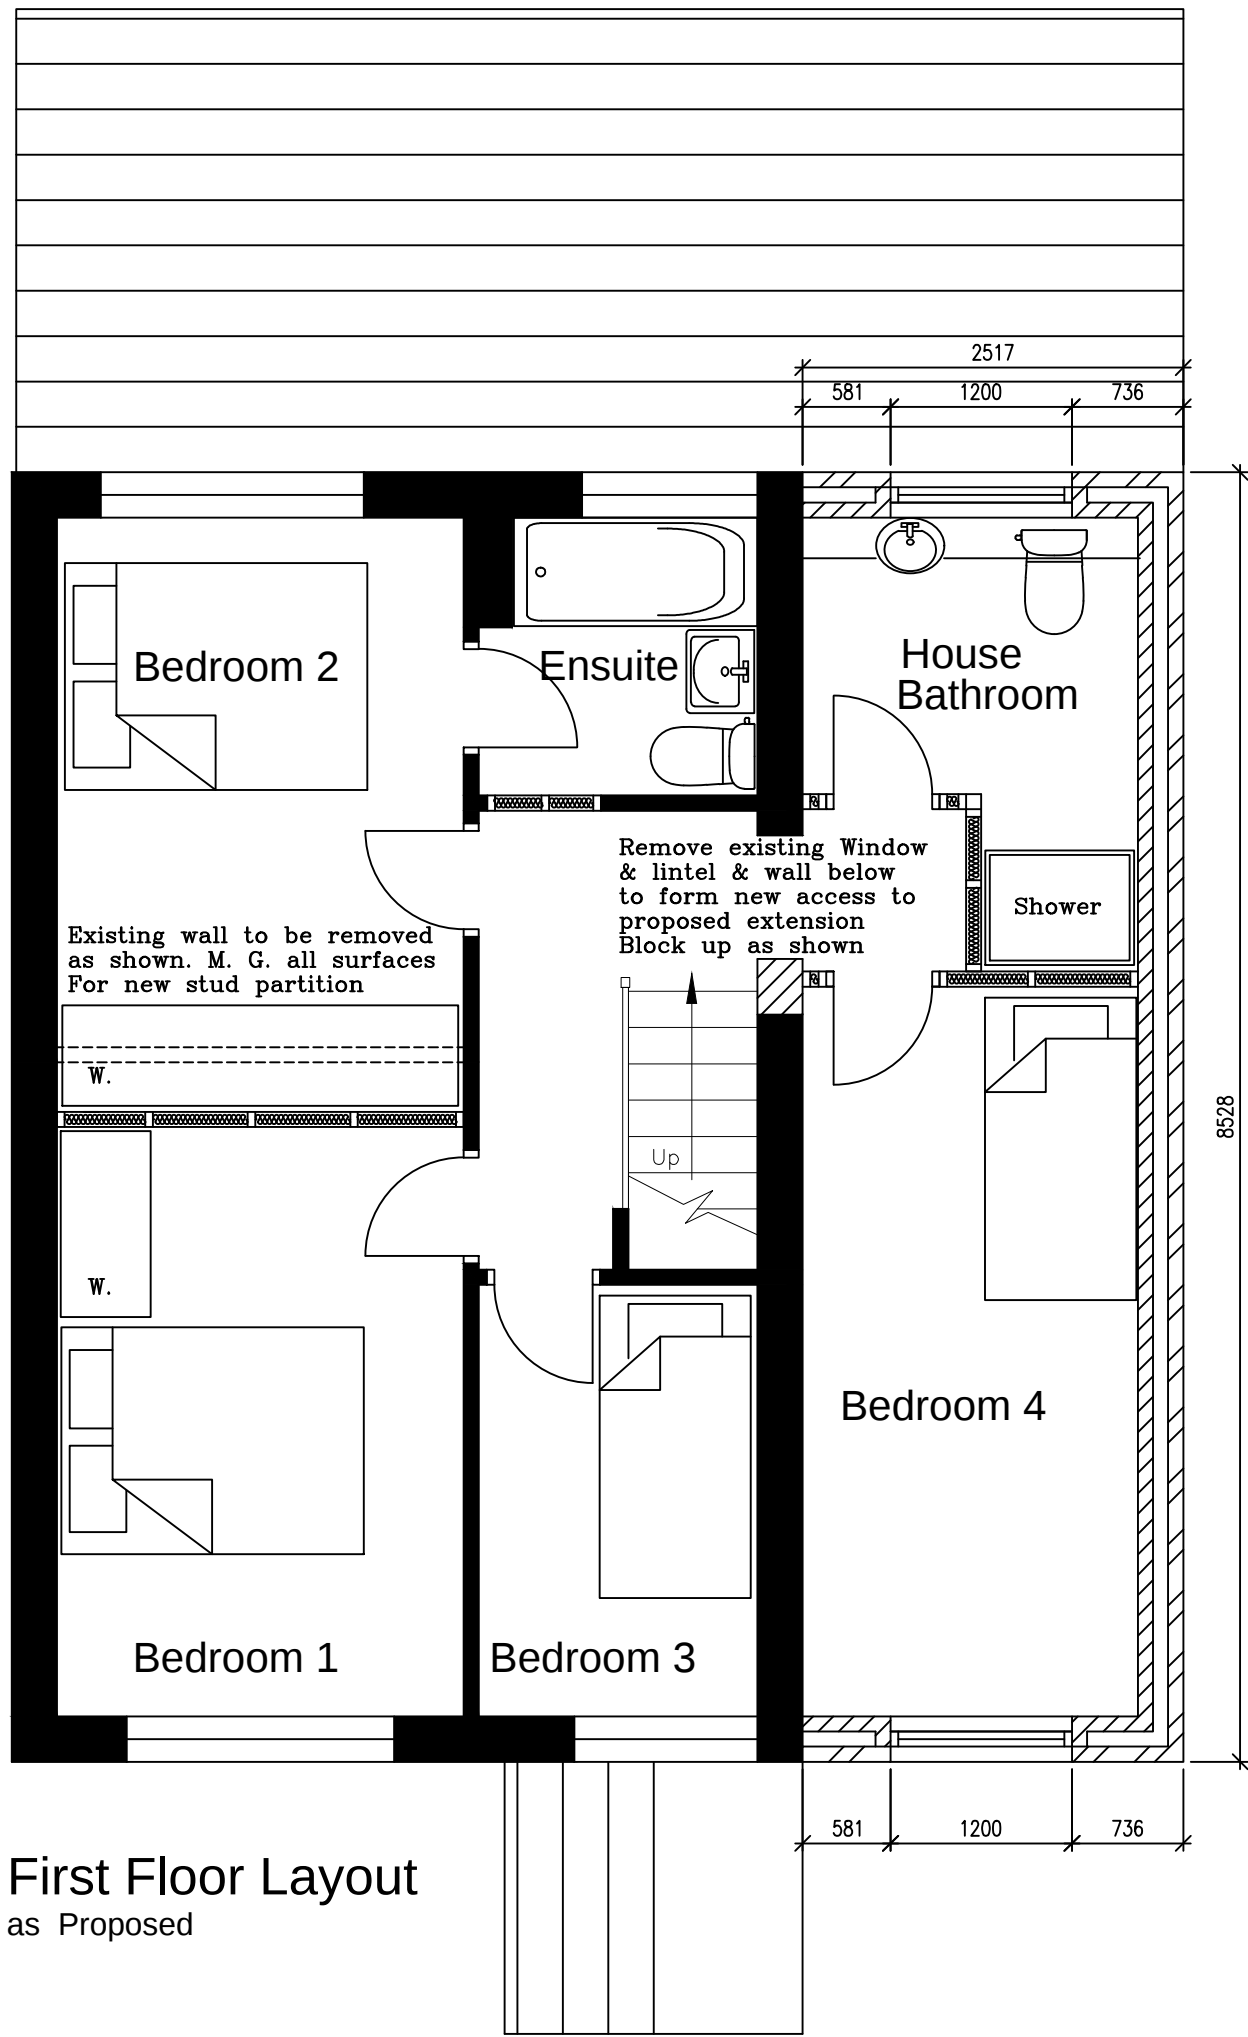

First Floor Layout
as Proposed



Block Plan

REVISION	DATE	DESCRIPTION

Note to CONTRACTOR Check all dimensions prior to commencing works or ordering any materials Do not Scale On no account are any works whatsoever including foundations to be undertaken outside the boundary of the site without the express permission of the adjoining owner	Note to CLIENT It is your responsibility to check with the Statutory Authorities where all the services, particularly those outside the property are located, and to advise the Contractor accordingly, prior to accepting his quotation for the works Note, this may have both cost and safety issues
--	---

APPROVAL	DATE	DRAWING	AUTHORITY	REFERENCE NO
Building Regulations Planning Approval Planning Submission				

Unit 2, The Office Campus, Paragon
Business Park, Red Hall Court,
Wakefield, WF1 2UY

Project	Proposed Demolition of Existing Conservatory & Proposed Single Storey Extensions to Rear & Front & 2 Storey Extension to Side at 42 Eastfield Crescent, Staincross, S75 6DN for Ms L Bolas	Date 16/03/2021	01924 380873	A1	F 2306	Scale 1:50 1:100 1:500
Drawing	Existing & Proposed Plans, Elevations & Block Plan	Drng No	1			

